
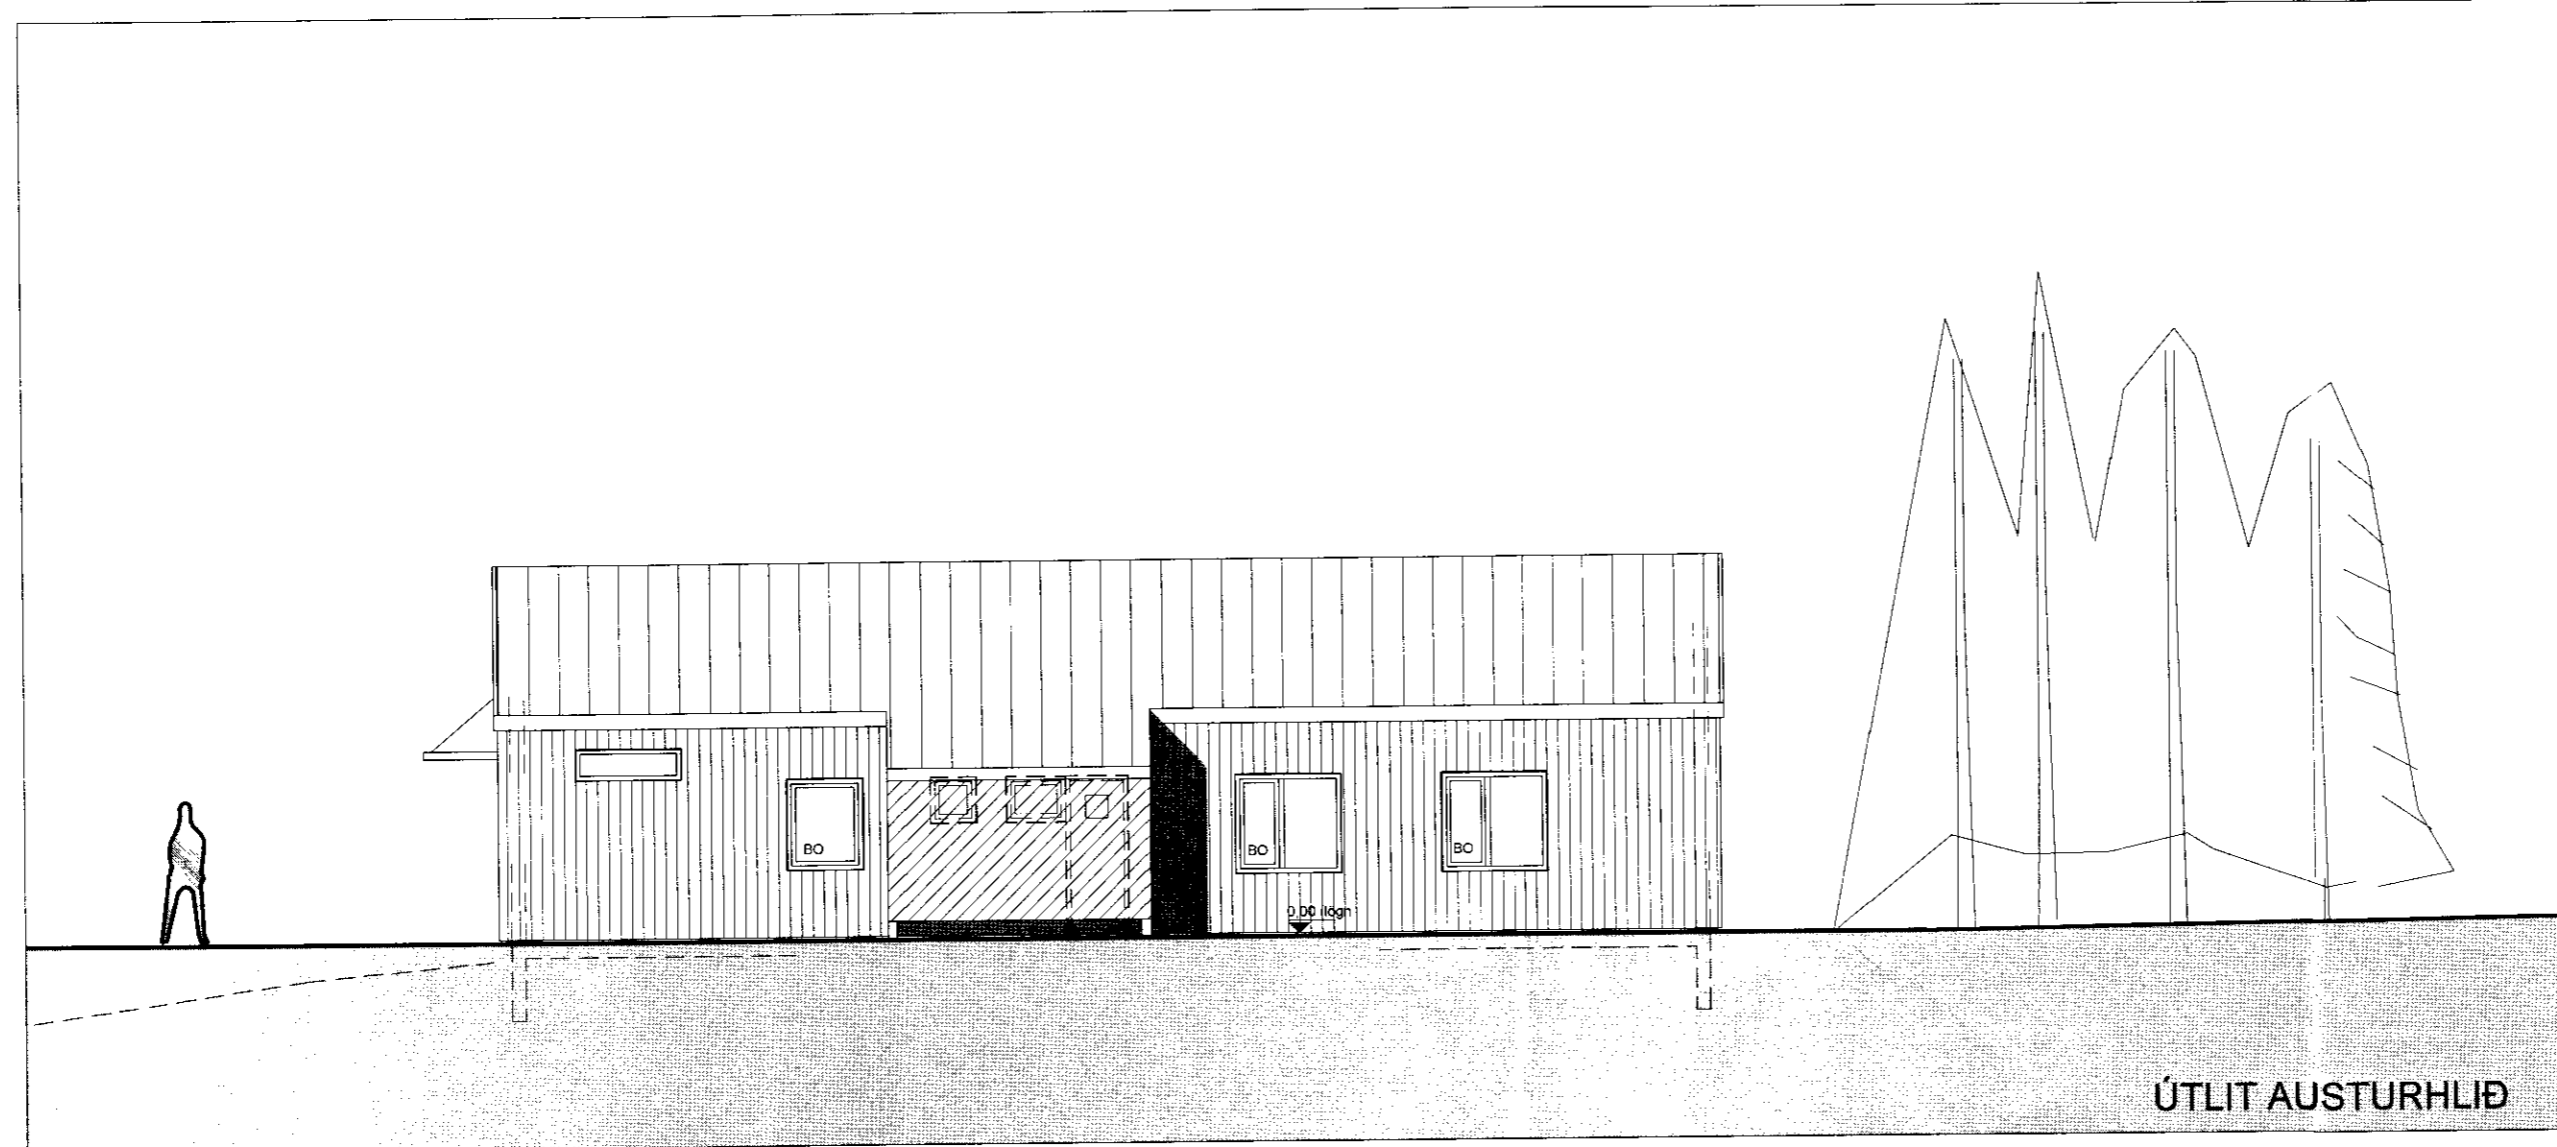


SAMBYKKT  
 02. DES. 2010  
*Reynir Adamsson*  
 Byggingarfráttir, uppsetning, Ammóssólu og Flóttur

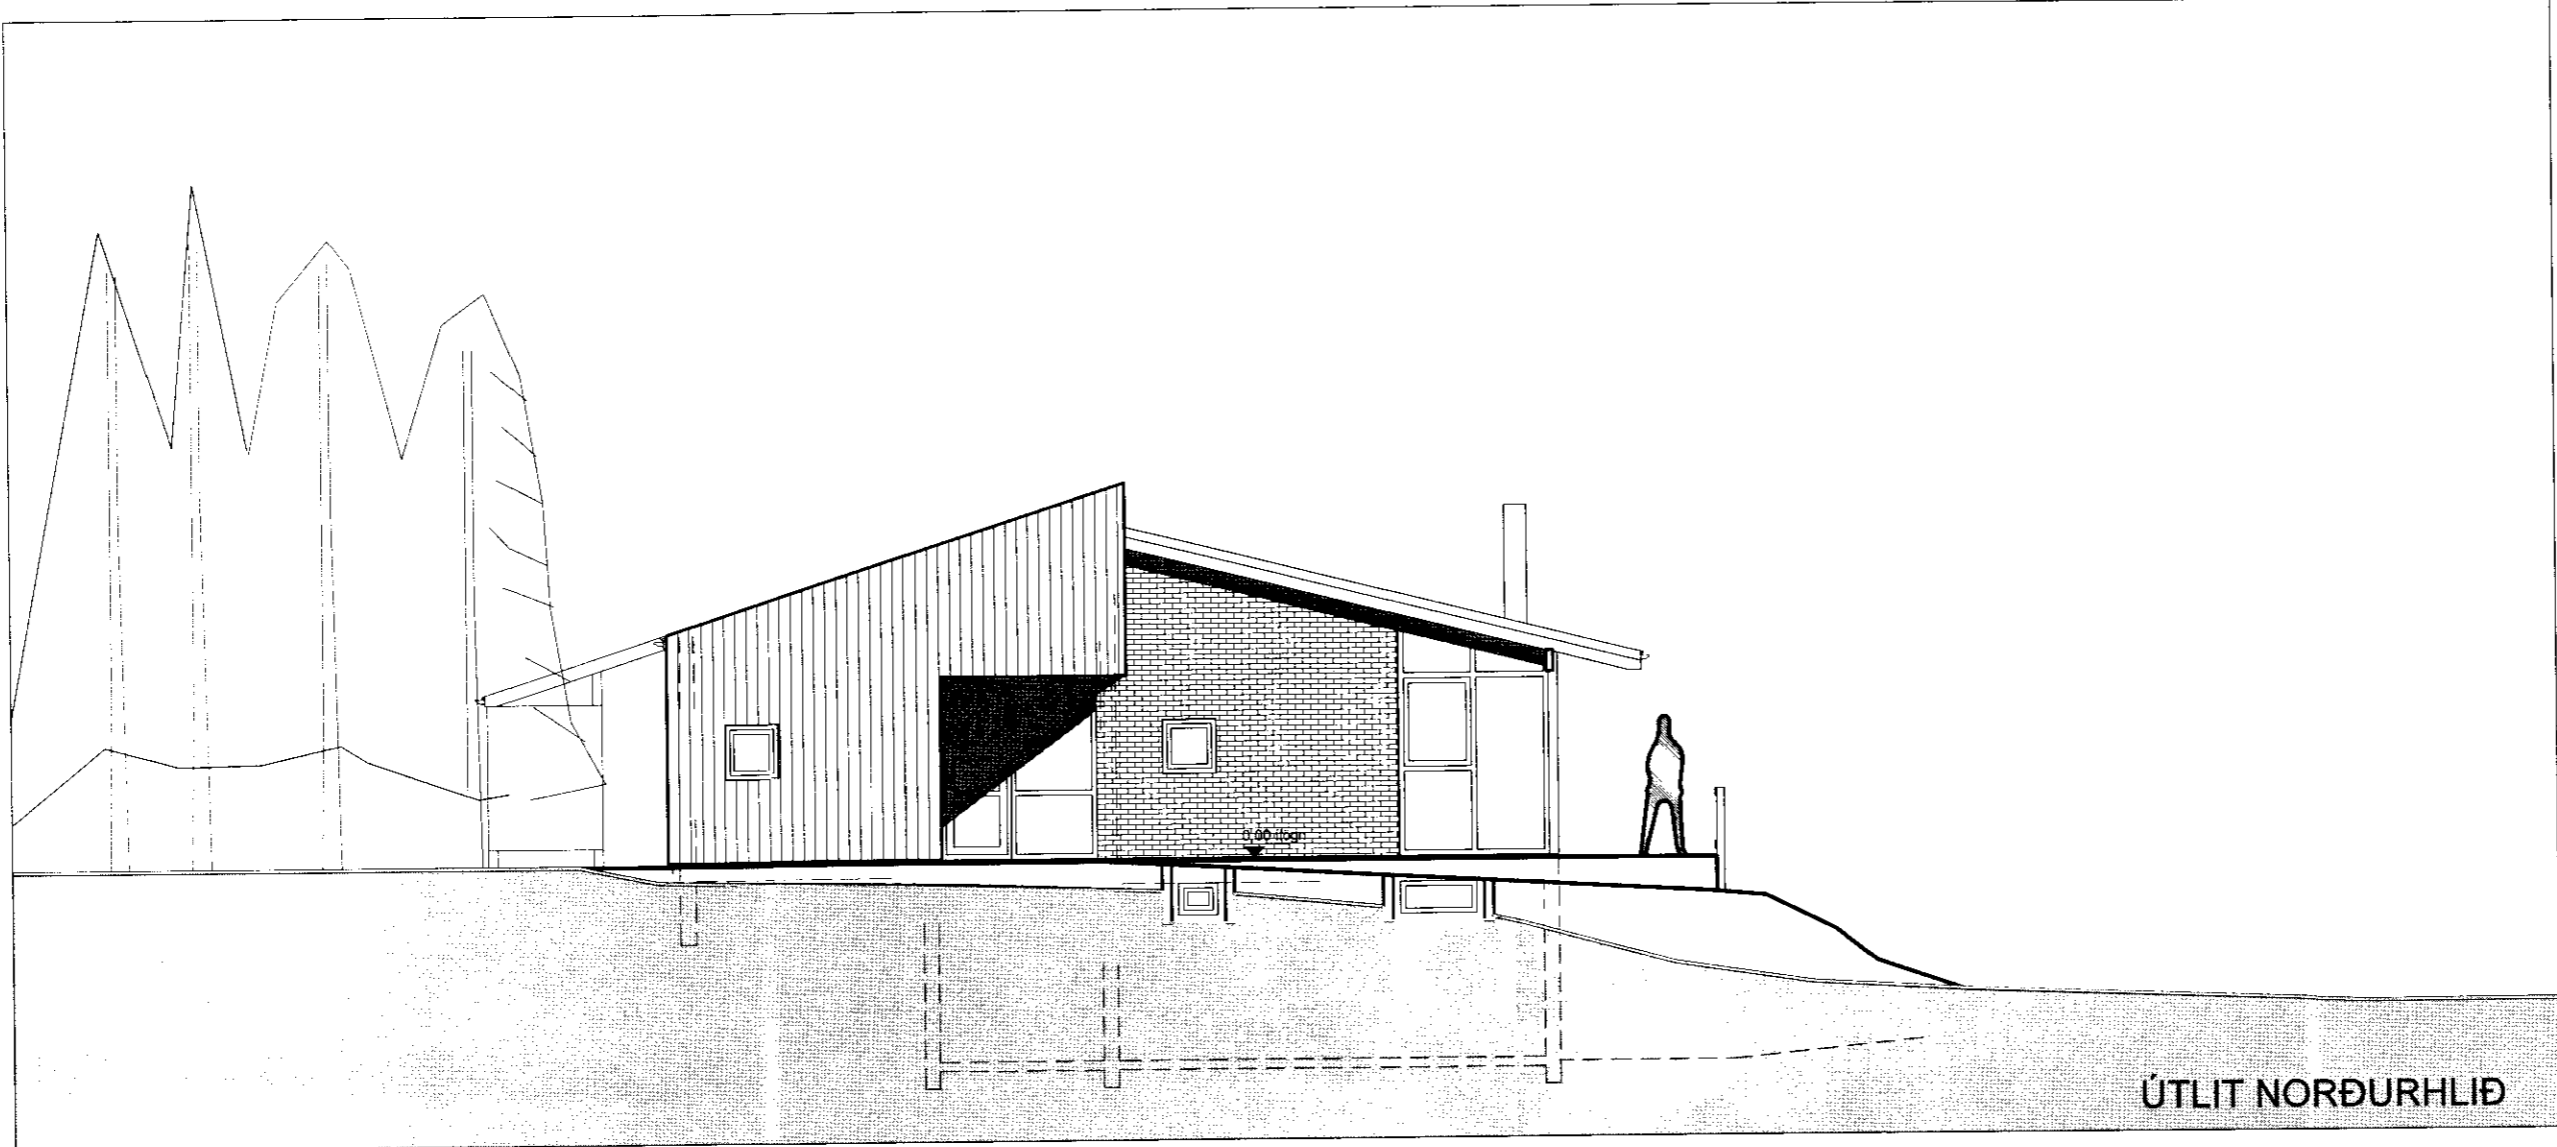

■ steinsteypa  
 □ timburveggir

0 1 m 2 m 3 m 4 m 5 m  
 m = 1:100

A: gluggum í kjallara er breytt.	18.11.2010
BREYTING:	DAGS:

<b>ORLOFSHÚS</b>	
Fljótsbakki 30, Ásgarðslandi	
VERK:	útlit
TEIKNING:	aðalteikning
EFNI:	1:100
MKV:	14.10.2010
DAGS:	NR: 291-06A
UNDIRSKRIFT:	<i>Reynir Adamsson</i> 240448-2469

**A** ADAMSSON ehf - arkitektastofa  
 Laugavegi 32b - 101 Reykjavík - sími: 551 1300  
 netfang: adamsson@simnet.is  
 Reynir Adamsson arkitekt fái / fssa