
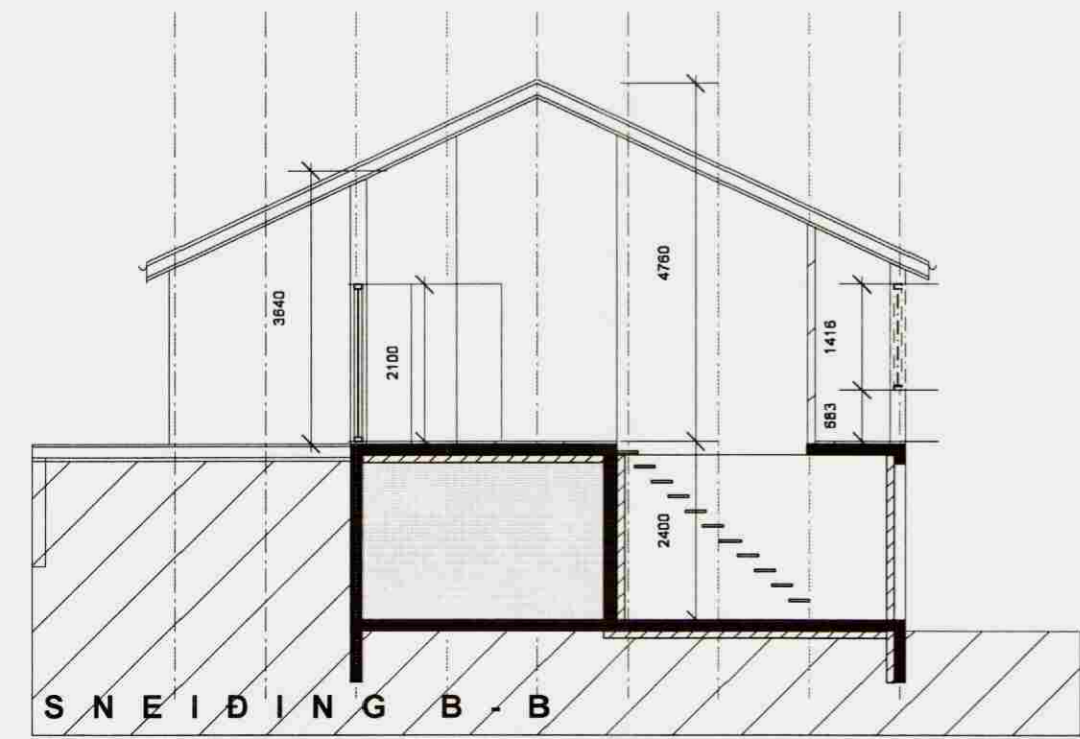
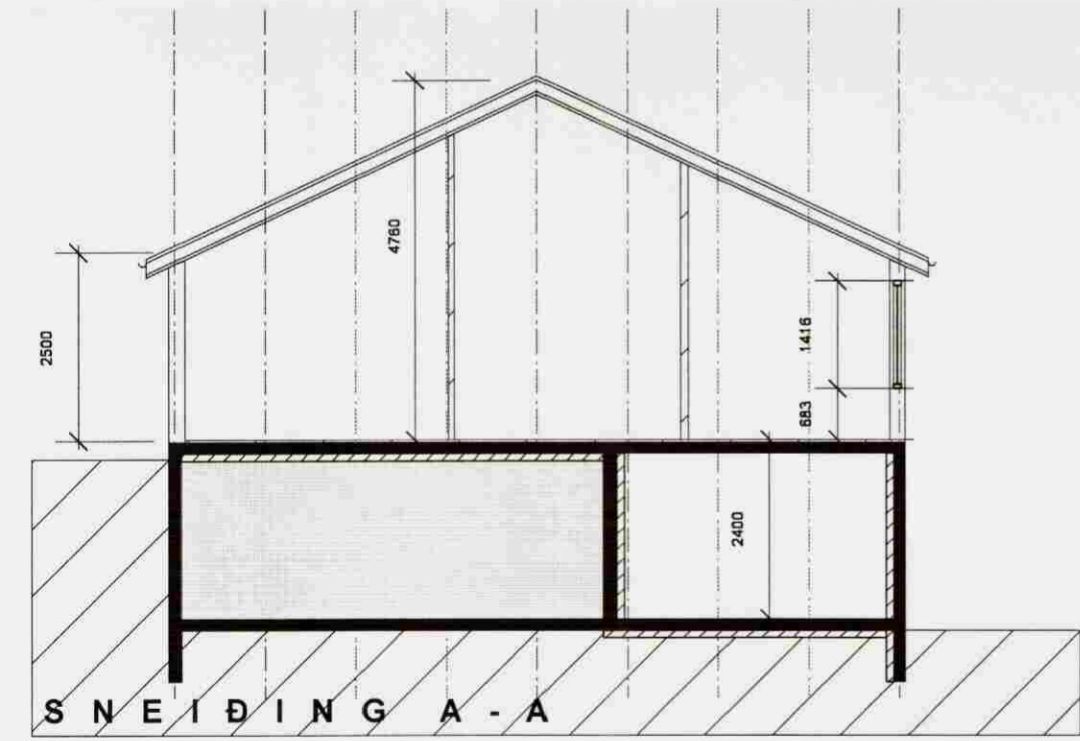
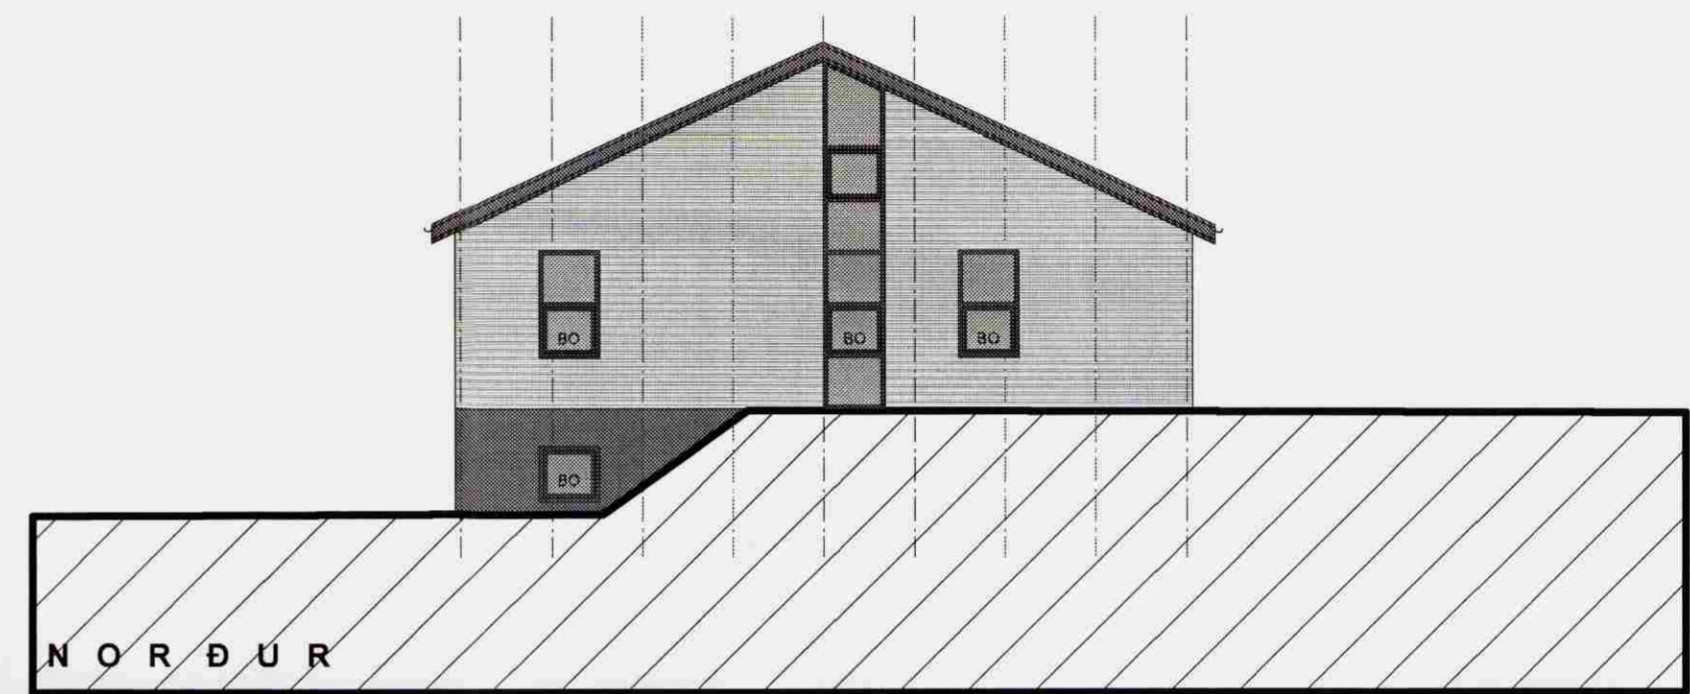
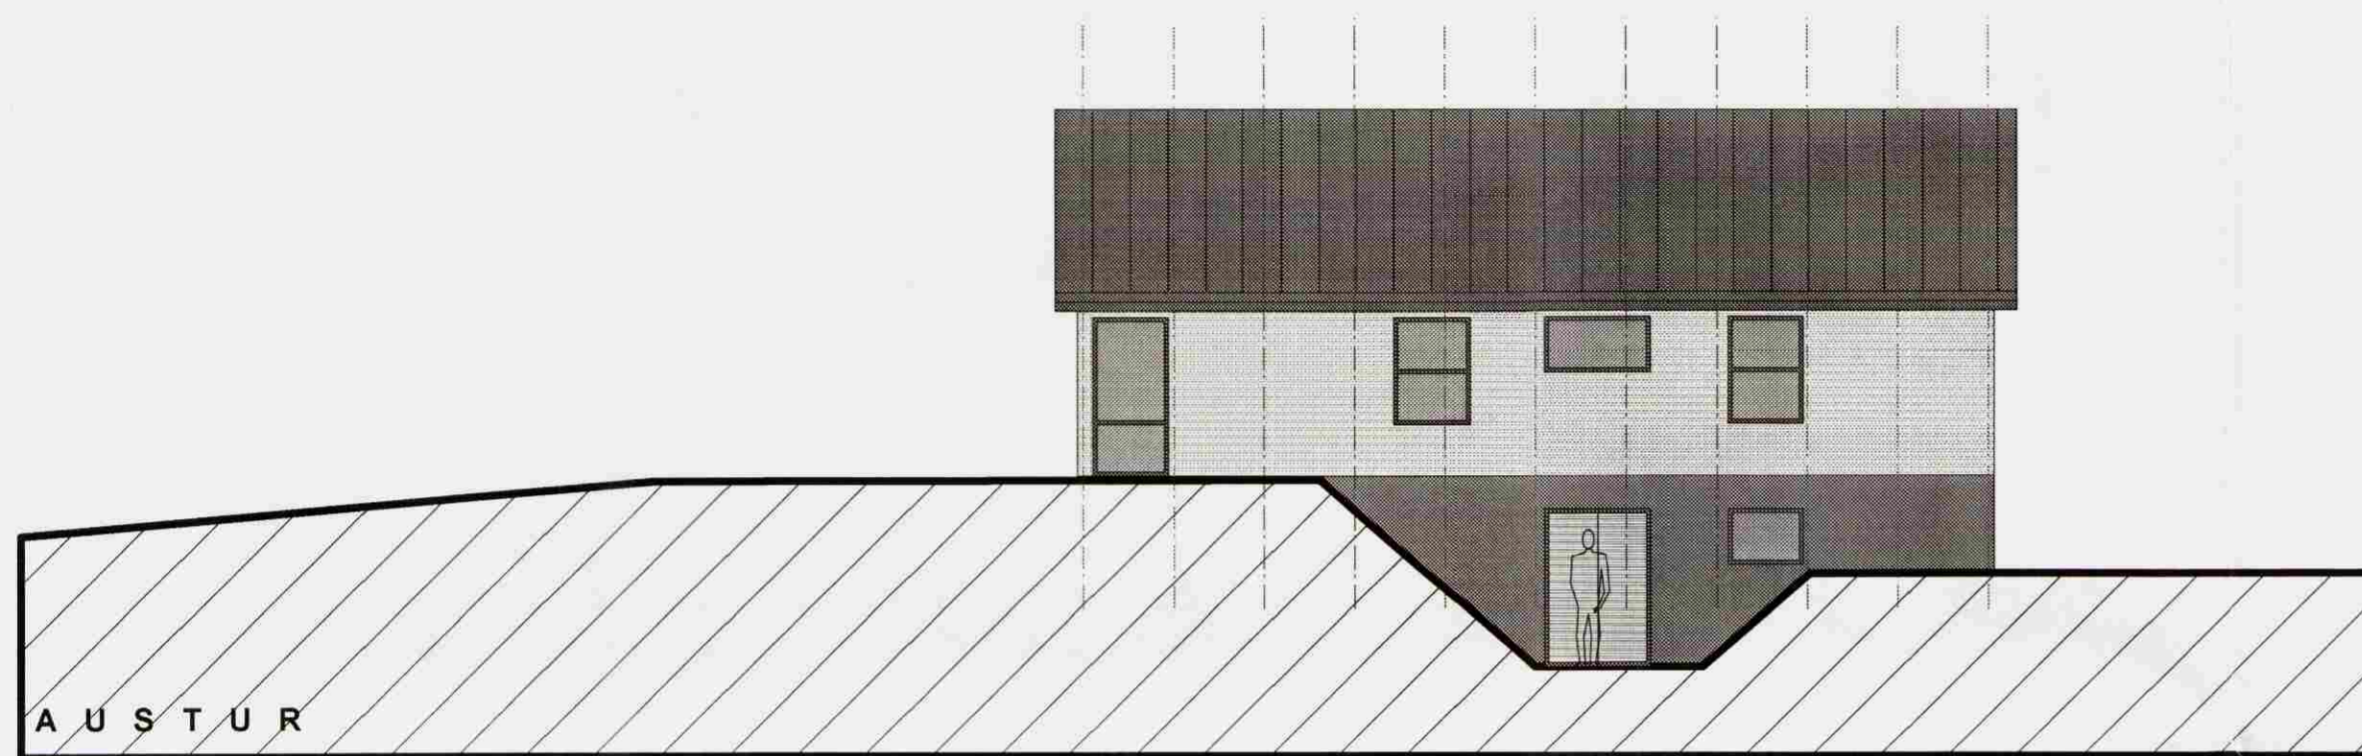



Samþykkt  
27 MAÍ 2008  
*Hilmar S. Sigurdsson*  
Byggingarfulltrúi uppsveita Árnessýslu

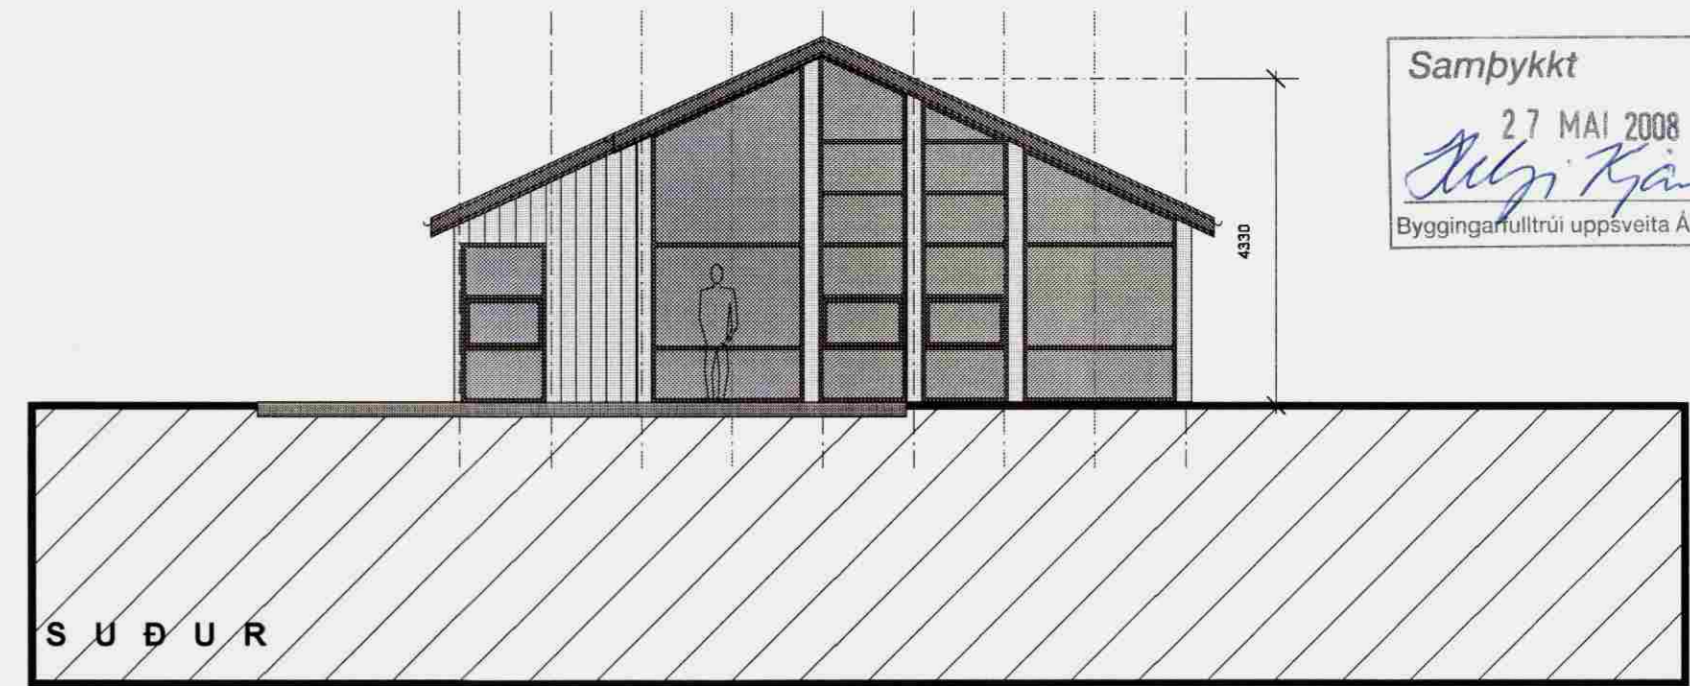

Skráningartafla: Fljótshákkinn 6, Ásgarði, Bláskógabyggð					Skrásetjari: Gunnlaugur Johnson												
Landnúmer: 179266					Kennitala: 080657-7819												
Matshlutanúmer: 01					Útgáfa: 4.01t Dags: 20.5.2008												
Uppskipting og lýsing					Stærðir												
D0	D1	D2	D3	D4	D5	D5M	D6	D7	D8	D9	D10a	D10b	D11	D12	D16	Reiknitala	D17
Lokun	Rými hæð-röð	Notkun texti	Höfuð-flokkun	Eignar-hald	Botnflötur m <sup>2</sup>	Milliflötur m <sup>2</sup>	Stigar m <sup>2</sup>	Op m <sup>2</sup>	Brúttóflötur m <sup>2</sup>	Brúttóflötur sh < 1,8	Salarhæð min	Salarhæð max	Brúttó rúmmál m <sup>3</sup>	Nettóflötur m <sup>2</sup>	Birt flatarmál m <sup>2</sup>	Skiptarúmmál	Skiptarúmmál m <sup>3</sup>
<b>Matshluti</b>					188,0	0,0	2,0	2,0	117,4	0,0			430,2	101,7	117,4		353,805
<b>Botn</b>													18,8				
<b>Kjallari</b>					94,0	0,0	2,0	0,0	25,4	0,0			61,0	19,2	25,4		
A	0001	Tæknirými & g.	T	0101	25,4		2,0		25,4		2,40	2,40	61,0	19,2	25,4	2,40	46,080
A	0002	Óuppf. sökkulrými	V	0101	68,6						2,40	2,40					
<b>1. Hæð íbúð</b>					94,0	0,0	0,0	2,0	92,0	0,0			350,4	82,5	92,0		
A	0101		N	0101	94,0			2,0	92,0		2,50	4,76	350,4	82,5	92,0	3,73	307,725
<b>Athugasemdir</b>																	
<b>Sameignir sumra</b>																	
<b>Eignarhald</b>																	
	Eignar-hald	Notkun texti	Birt flatarmál m <sup>2</sup>	Skiptarúmmál Séreign m <sup>2</sup>	Séreign m <sup>2</sup>	Séreign og sameign m <sup>2</sup>											
	0101	Íbúð	117,4	353,805	353,805												
		Alls	117,4	353,805	353,805												

VERKEFNI  
FLJÓTSBAKKI 6, ÁSGARÐI  
BLÁSKÓGABYGGÐ  
VERKKAUPI  
HILMAR S. SIGURDSSON &  
ÞÓRÐIS SIGURDARDÓTTIR  
TEIKNING  
ÚTLIT  
SNEIÐINGAR  
SKRÁNINGARTAFLA  
MÆLIKVARÐI  
1:100 & 1:500  
DAGSETNING  
21.5.2008

02

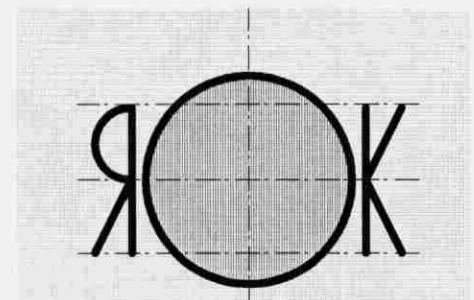

ROK IS ehf.

GUNNLAUGUR Ó. JOHNSON  
ARKITEKT FAI  
KT: 080657 7819  
TRYGGVAGÖTU 16, 101 R  
5621669 - 8642625  
GOJ@CENTRUM.IS

