

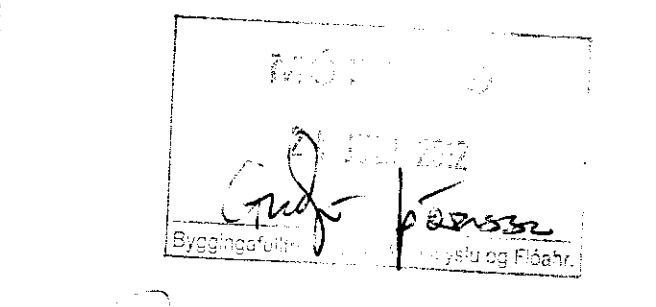


AFSTÖÐUMYND 1:500

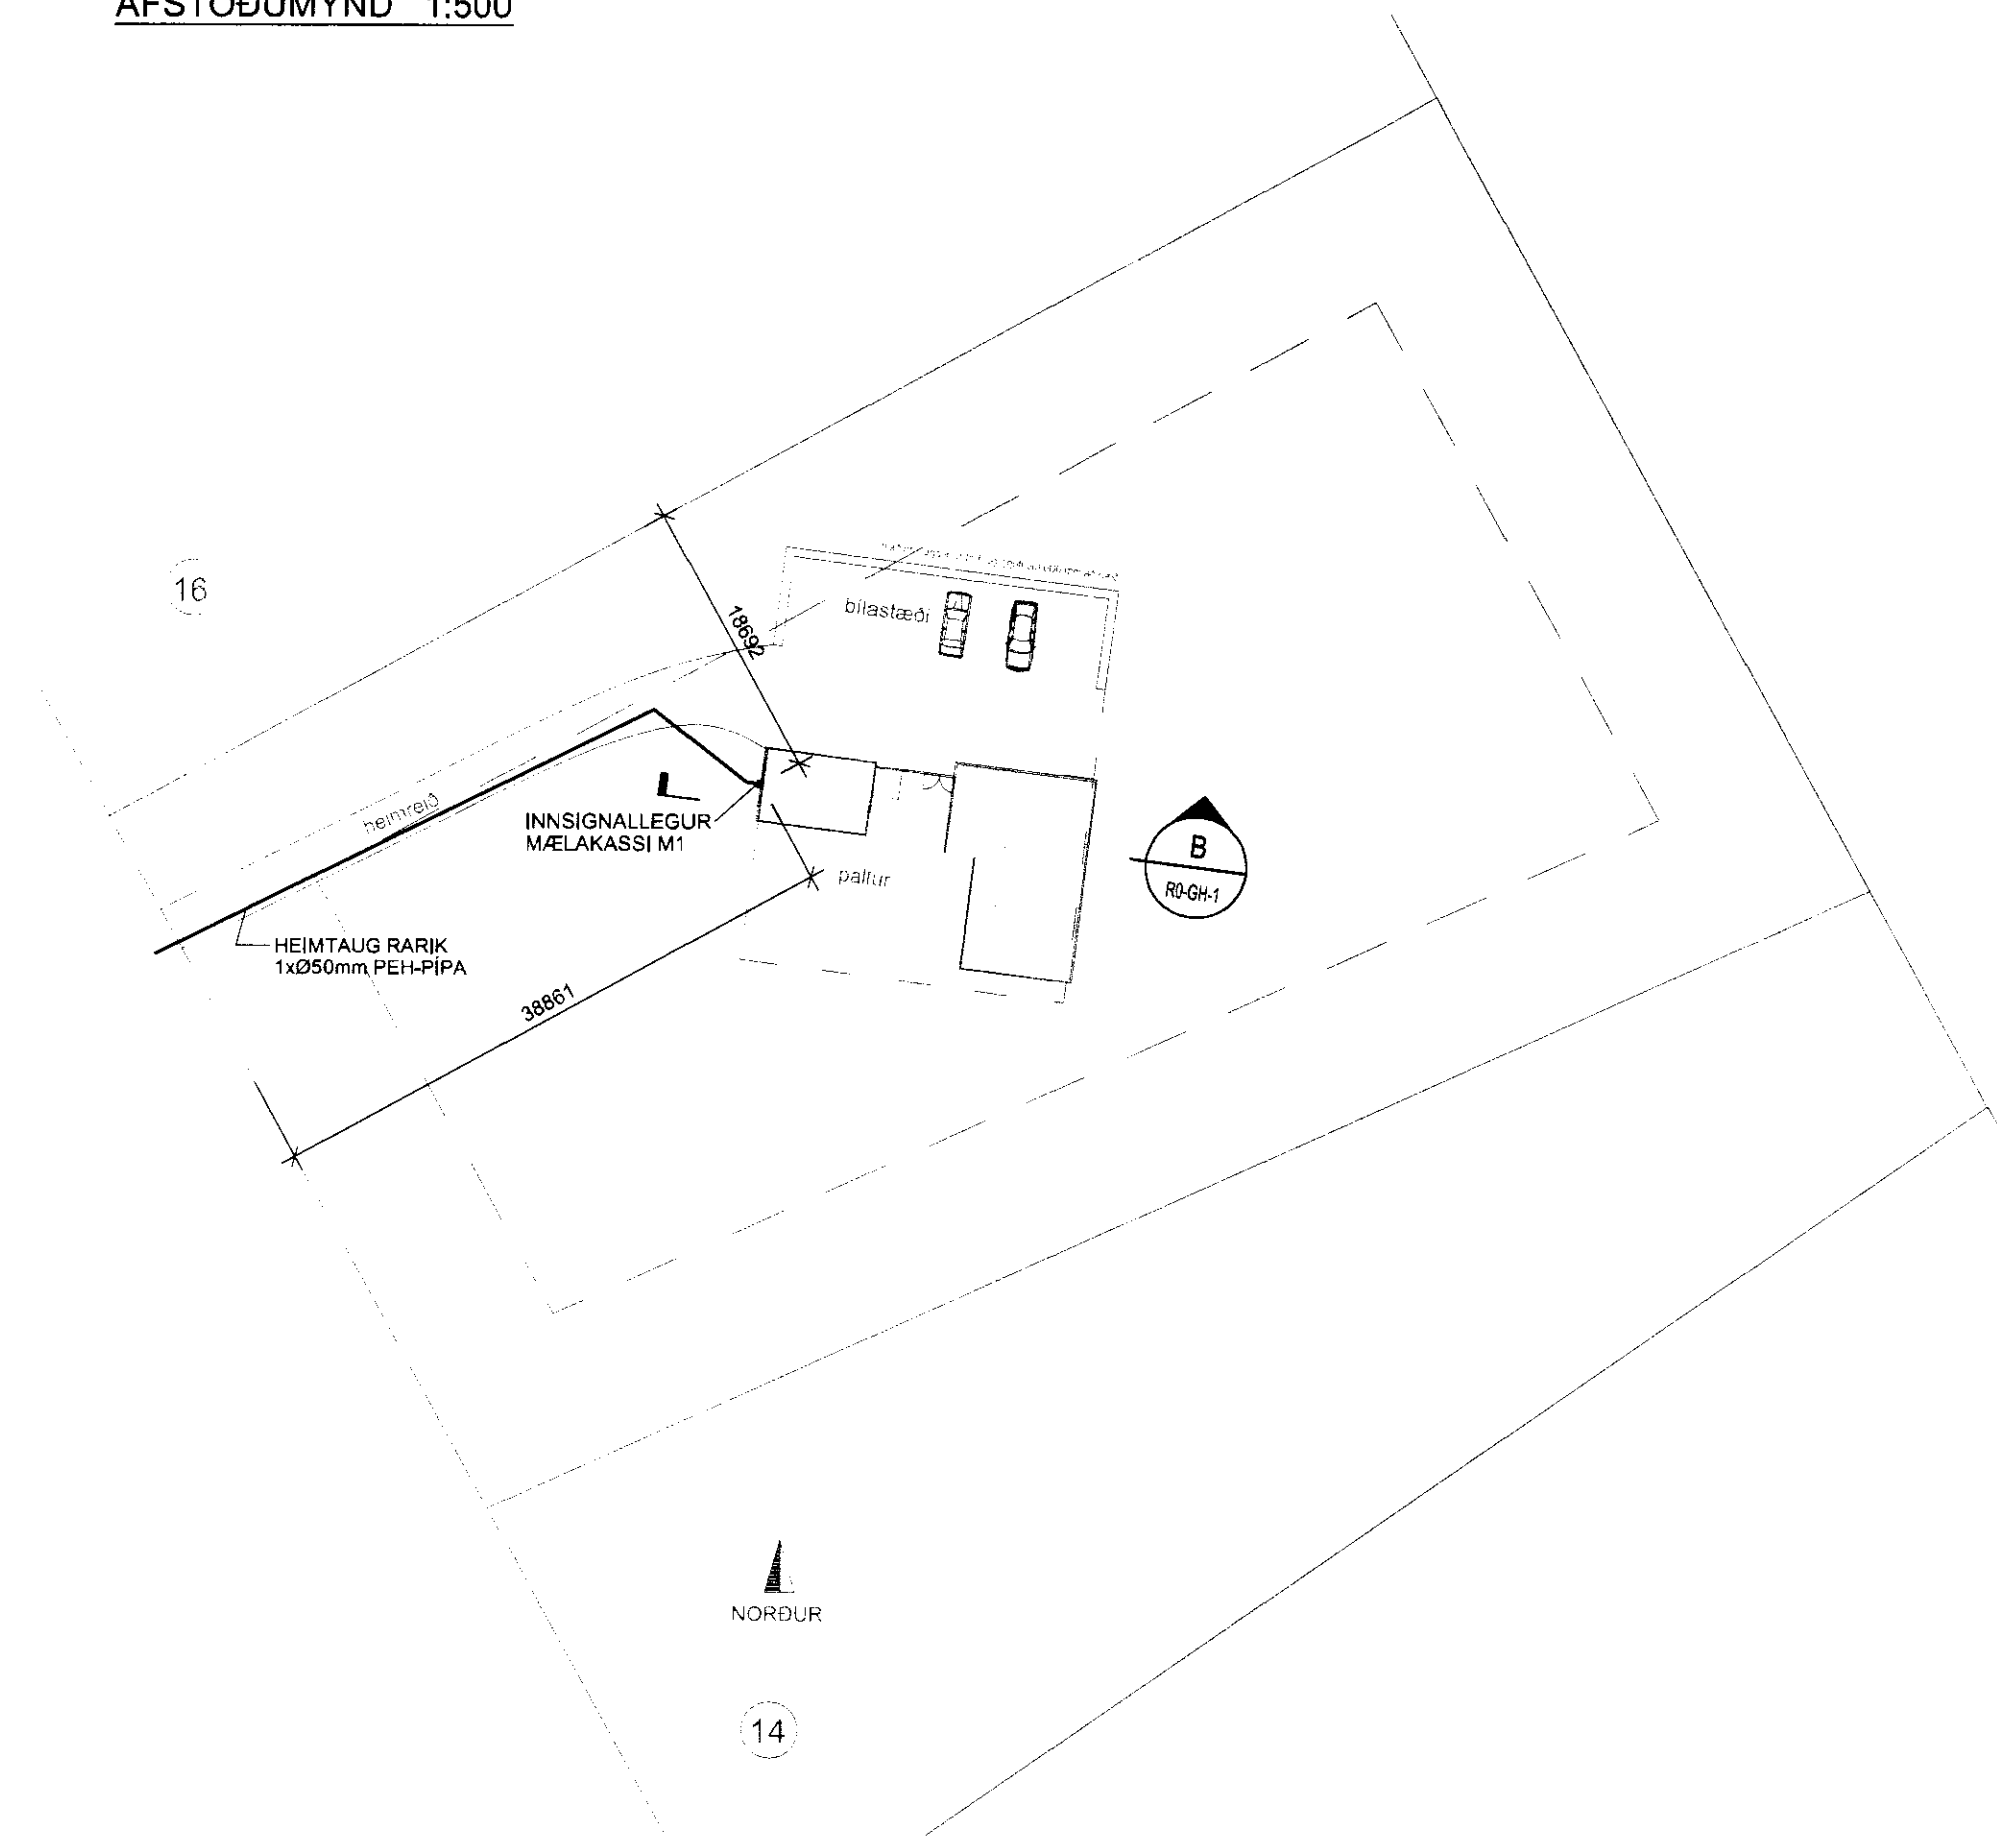


ARITILN SAMRÆMINGARLÖGNUM


GRUNNMYND TÓFLURÝMI 1:50

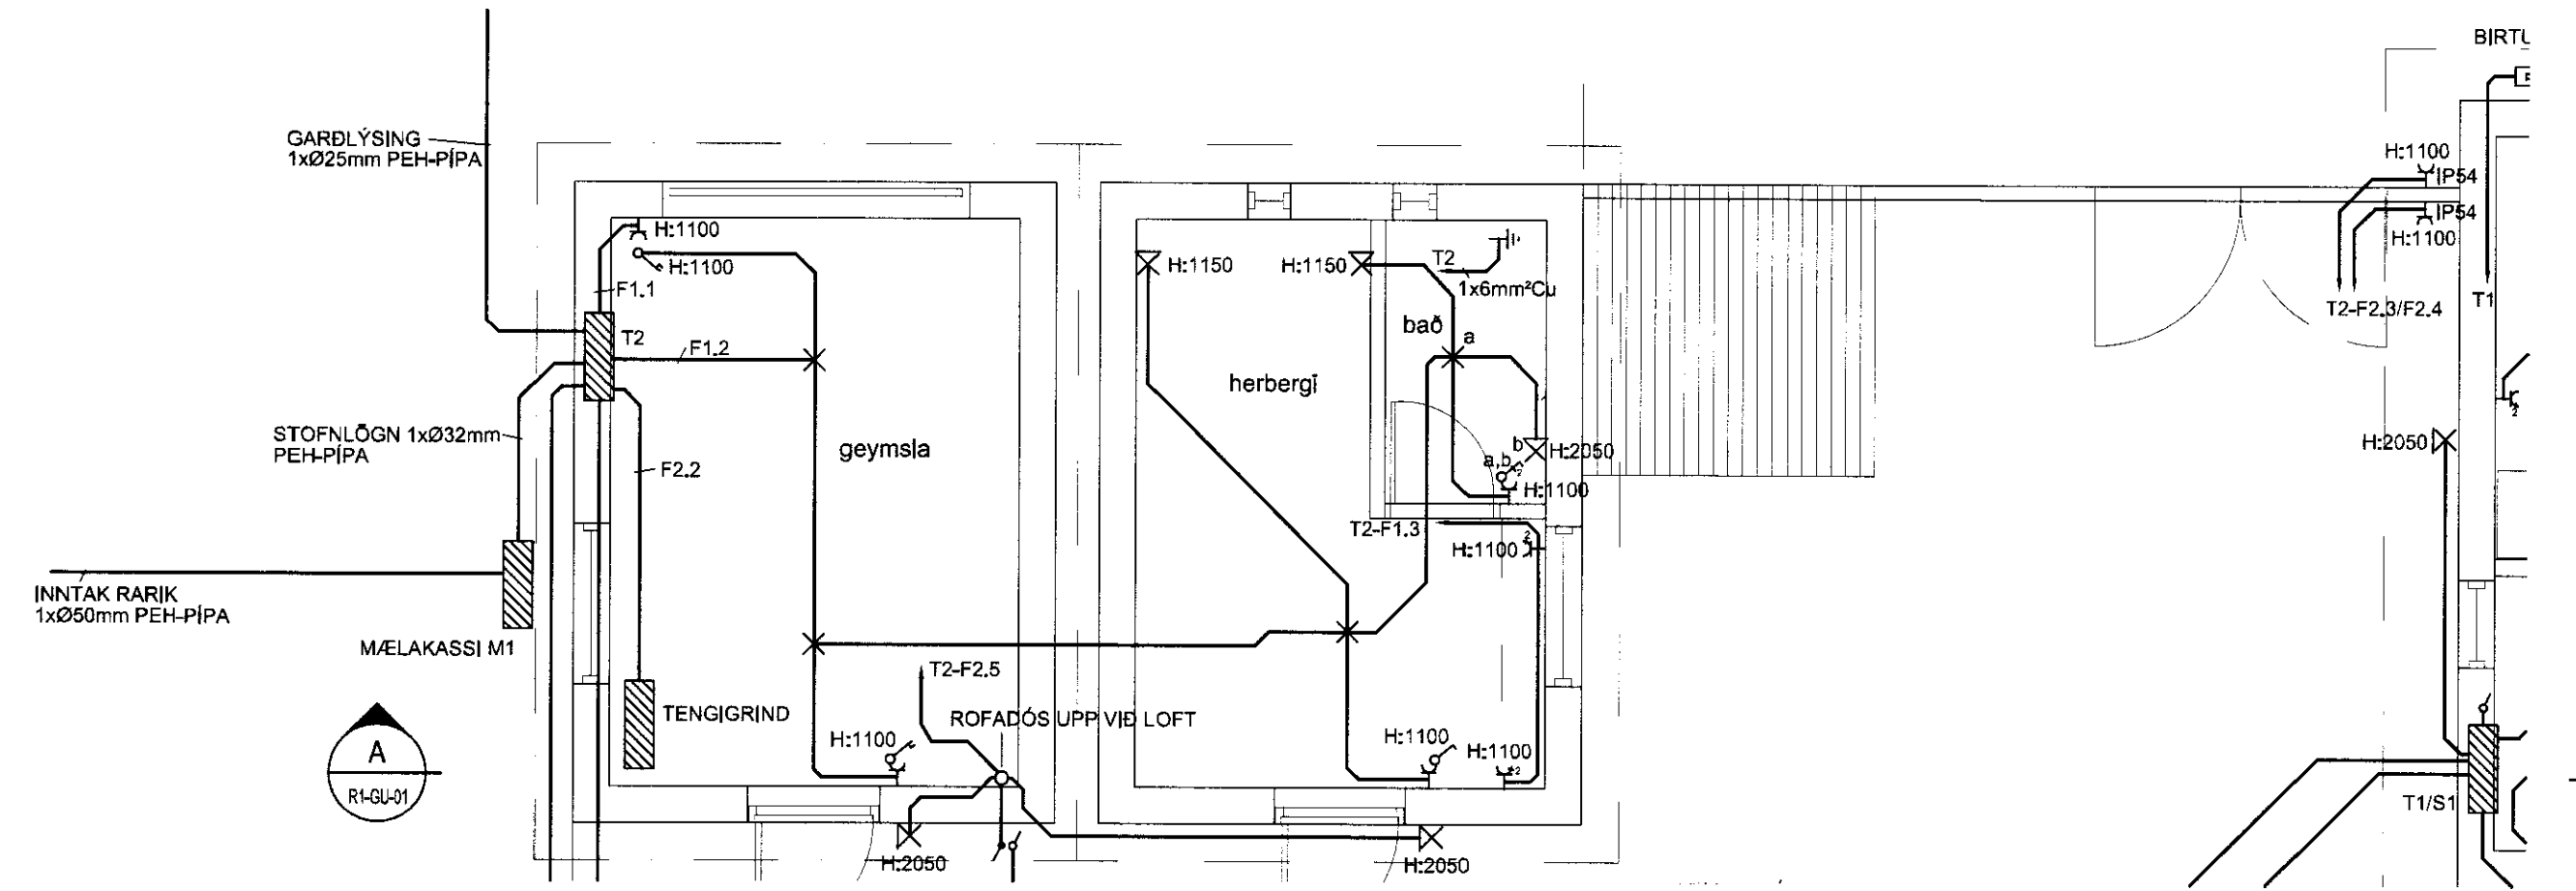

B SNID 1:50
R0-GH-1

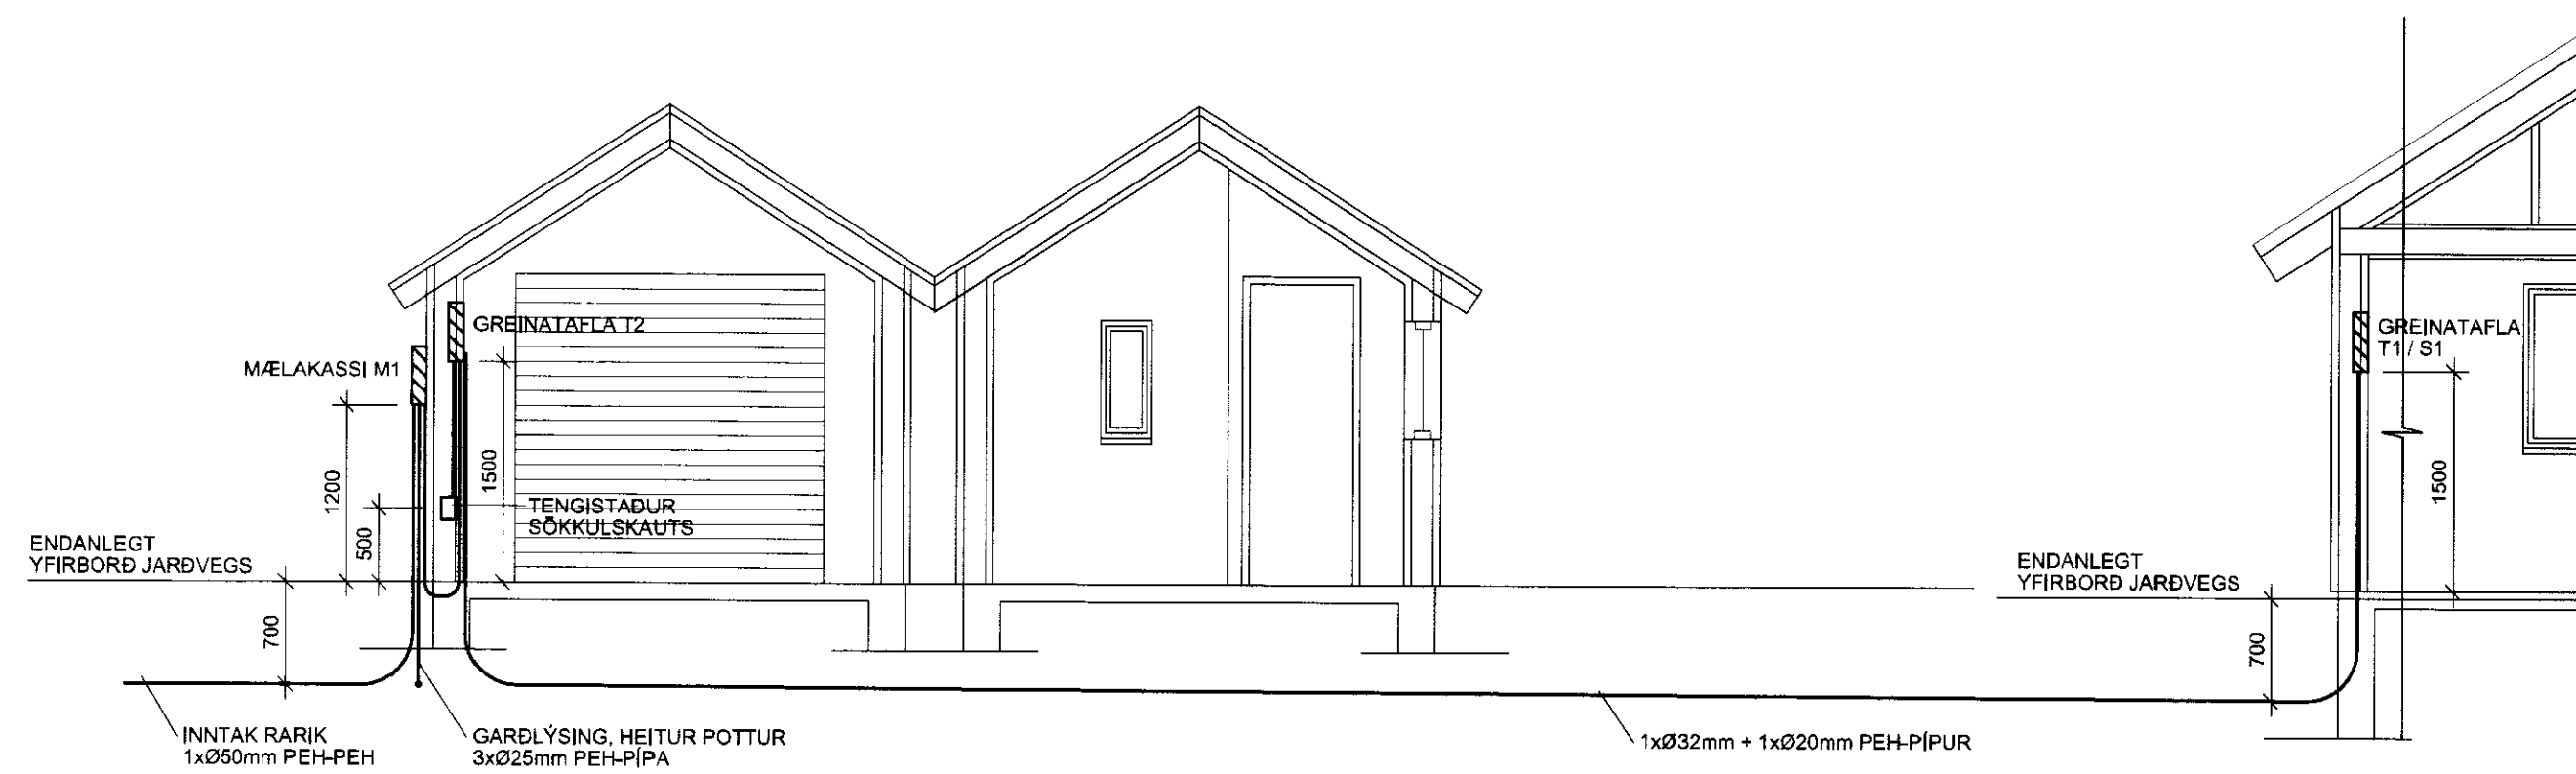

ADALDREIFING-TÓFLUR

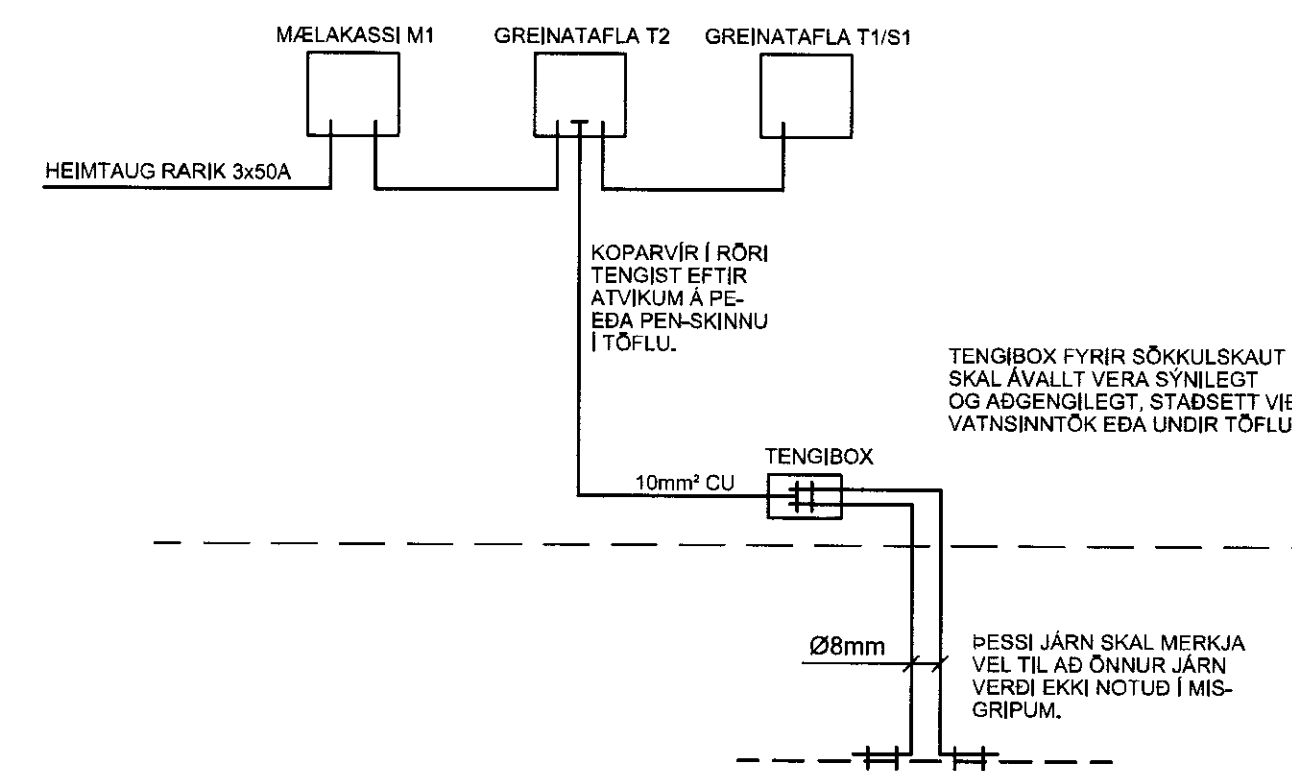

BA, DAGS, BREYTING REKLN, TEKLN

VSÓ RAÐGJÓF
SÖRGARTUN 23, 106 REYKJAVÍK, Sími 585-8000, Símaáætt 585-8010, NETTANG vs@vs.is

Grjóthólsbraut 14
Grímsnes- og Grafingshreppi

Rafkerfi	HANNAÐ/TEKLN	JL/LL
Afsiðumynd	YFRIFRAN	
Heimtaugaleiðing	SAMÞYKKT	Sigrún Þórunn
Snið	KT.	110856-7769

KVARNI 1:50, 1:500
VERKNA, REYKJAVÍK, 12.07.2012

11252 REKLN NR. R0-GH-1