




SAMÞYKKT
10 APR. 2013
Ásgerður Þórunn
Byggingafræðingur, Áhessýslu og Flóahar.

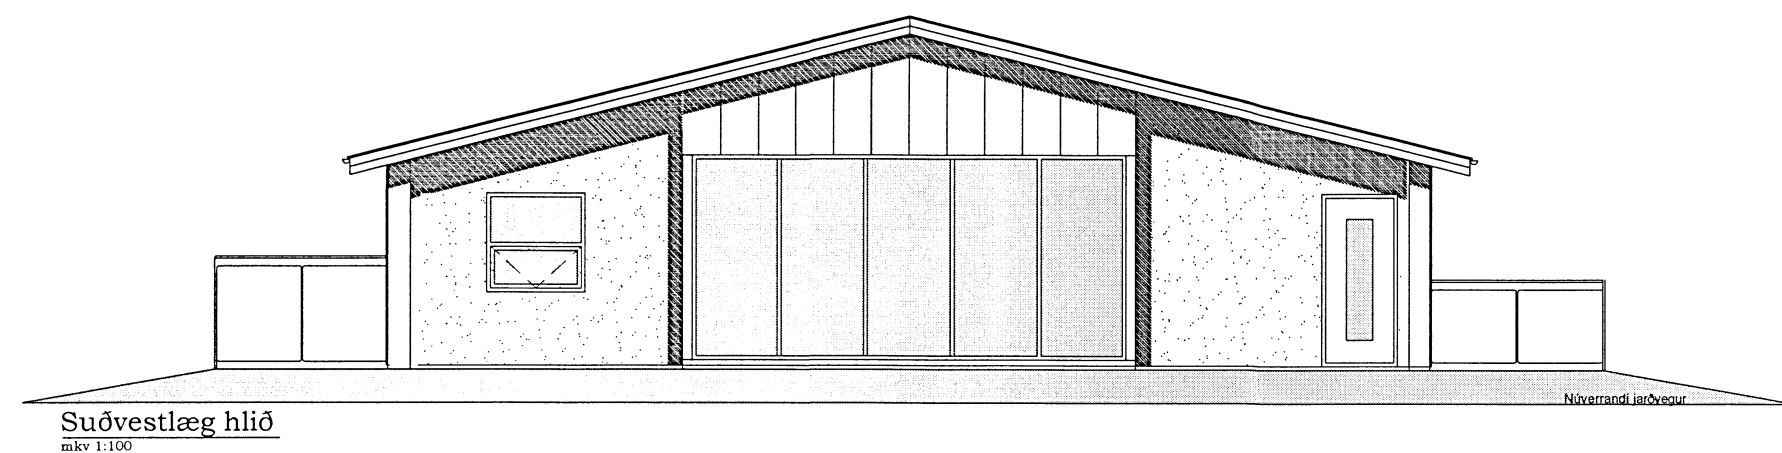


Suðvestlæg hlið
m.k.v. 1:100

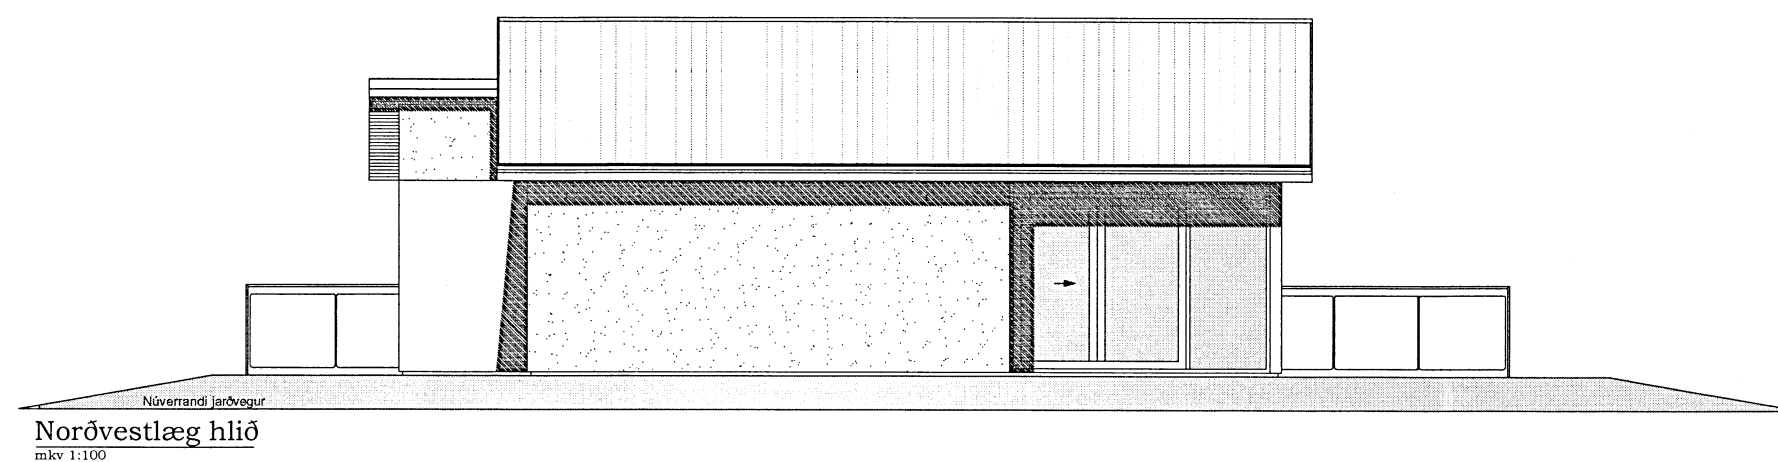

Norðvestlæg hlið
m.k.v. 1:100

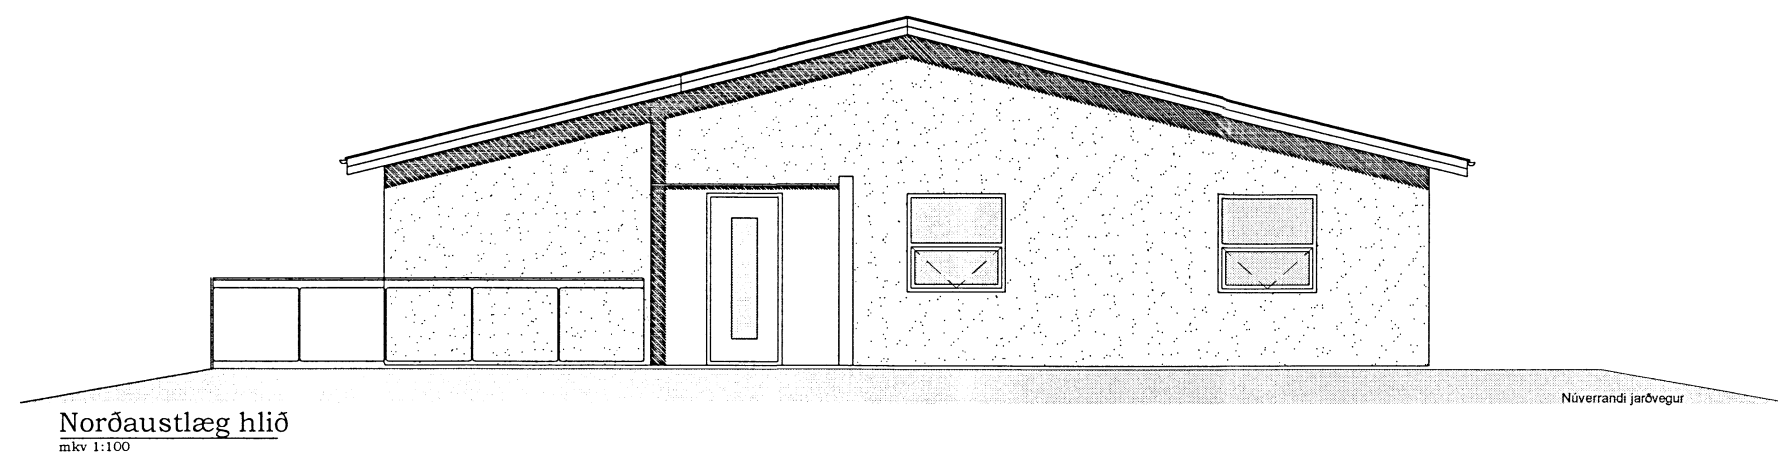


Norðaustlæg hlið
m.k.v. 1:100

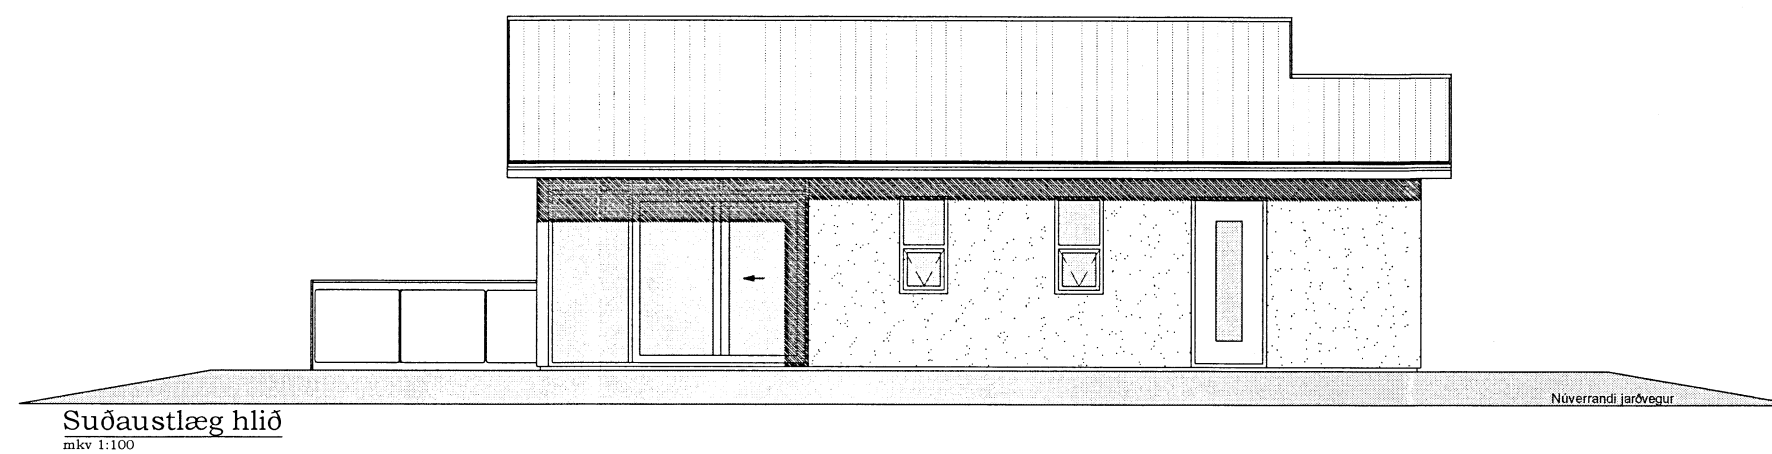

Suðaustlæg hlið
m.k.v. 1:100

SKÝRINGAR

- | | | | |
|------|---------------|--------|--------------------|
| SL | SLÖKKVITÆKI | ± 0.00 | KÓTAR Á GRUNNMYND |
| R | REYKSKYNJARI | 0.00 | KÓTAR Á SNIDMYNDUM |
| BO | BJÖRGUNAROP | ▽ | |
| 0101 | NOTEINGANÚMÉR | ± LR | LOFTRÆSING |
| | | ± GN | GÓLFNIDURFALL |

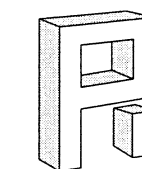

Pro-Ark teiknistofa
Grjóthólsbraut 3
Grímsnes-og Grafningshrepp
12-044 Útlitsteikningar

Kjartán Sigurbjartsson
Kjartán Sigurbjartsson BFI

Kt: 190275-5319

Eiríkur Vignir Pálsson BFI

Kt: 010975-4179

Teikn. EVP
Dags. Des 2012
Mkv. A2 - 1:100

01.03-A