
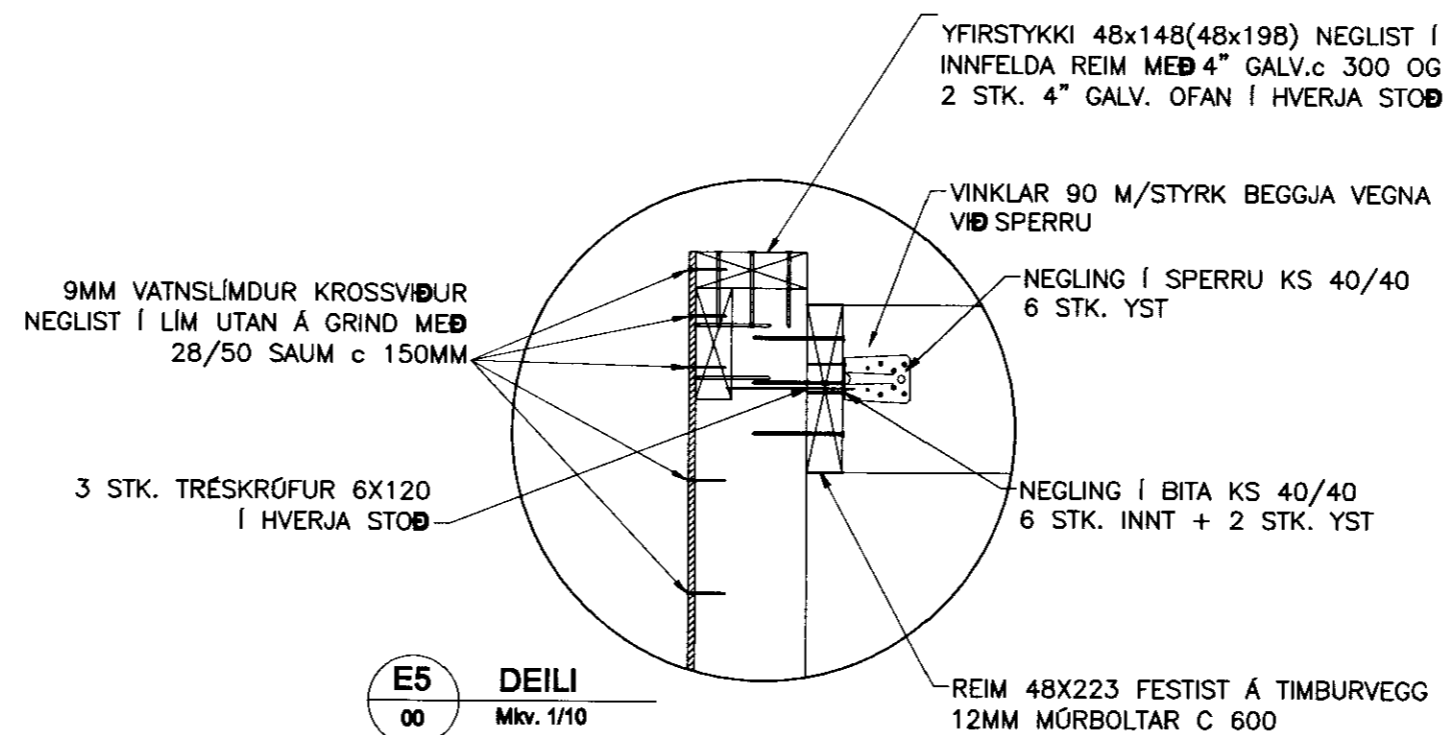
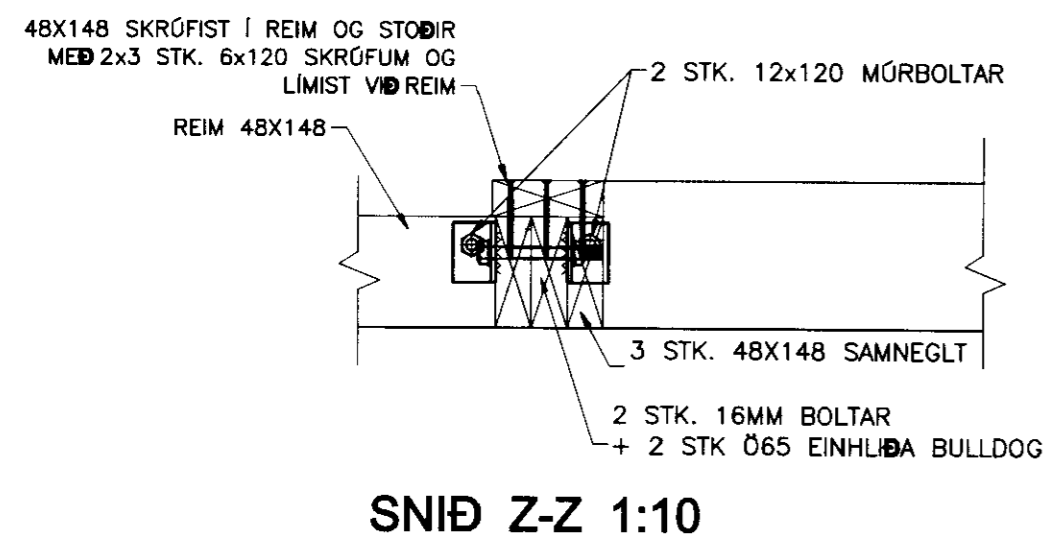
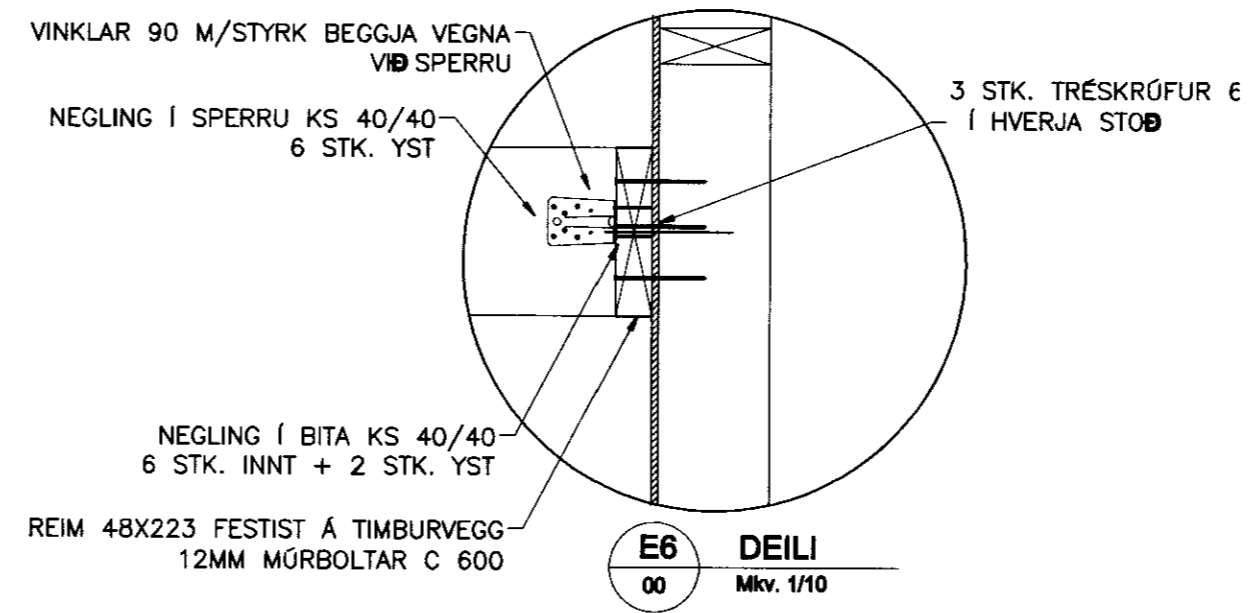


Guðfríður

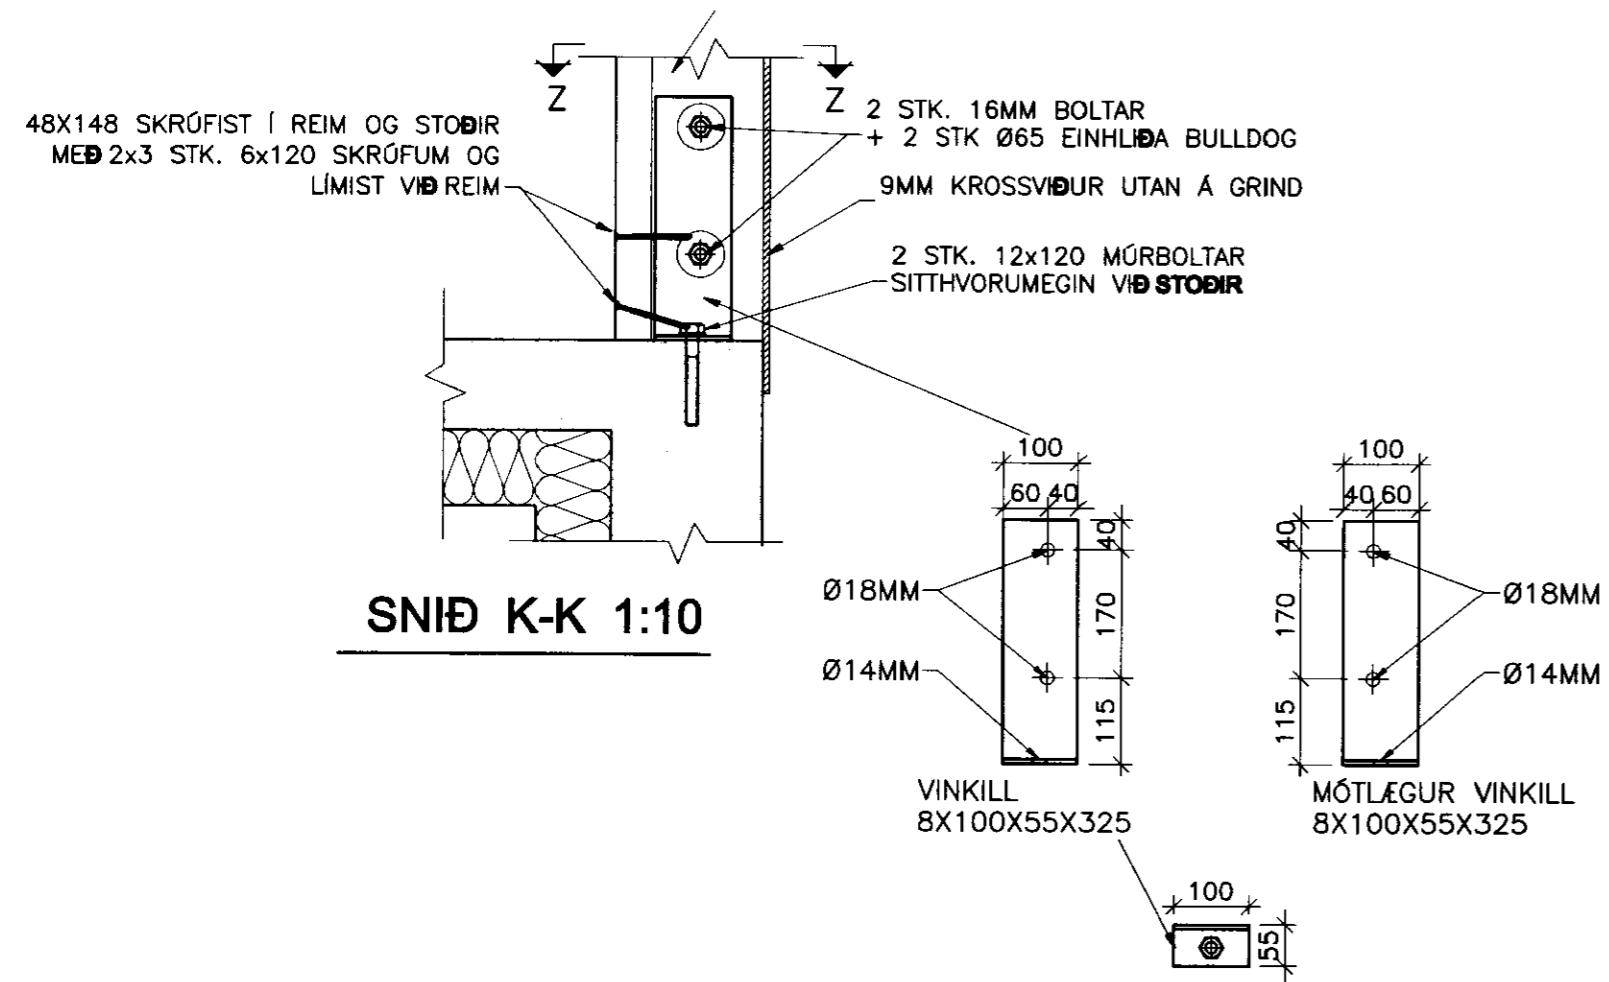

BREYTINGAR	
VERKNÚMÉR: 05401	
DAGS: 30.09.10	
TEIKNAD AF: BMS	
TEIKN.NR.: B-04	
MÁL: 1:10	
HEITI UPPDRÁTTAR: Burðervirk, oró	
Verk: Snæfoksstaðir, Grámosagata 44	
AA TEIKNISTOFA A.V.J.	 ADALSTEINN V JÚLÍUSSON Auðuneyki 6, 200 Kópavogur. Símar 554-0873 & 896-3230 email: a.v.j@smnet.is RL: 040344-3308