



ADALTAFLA T1

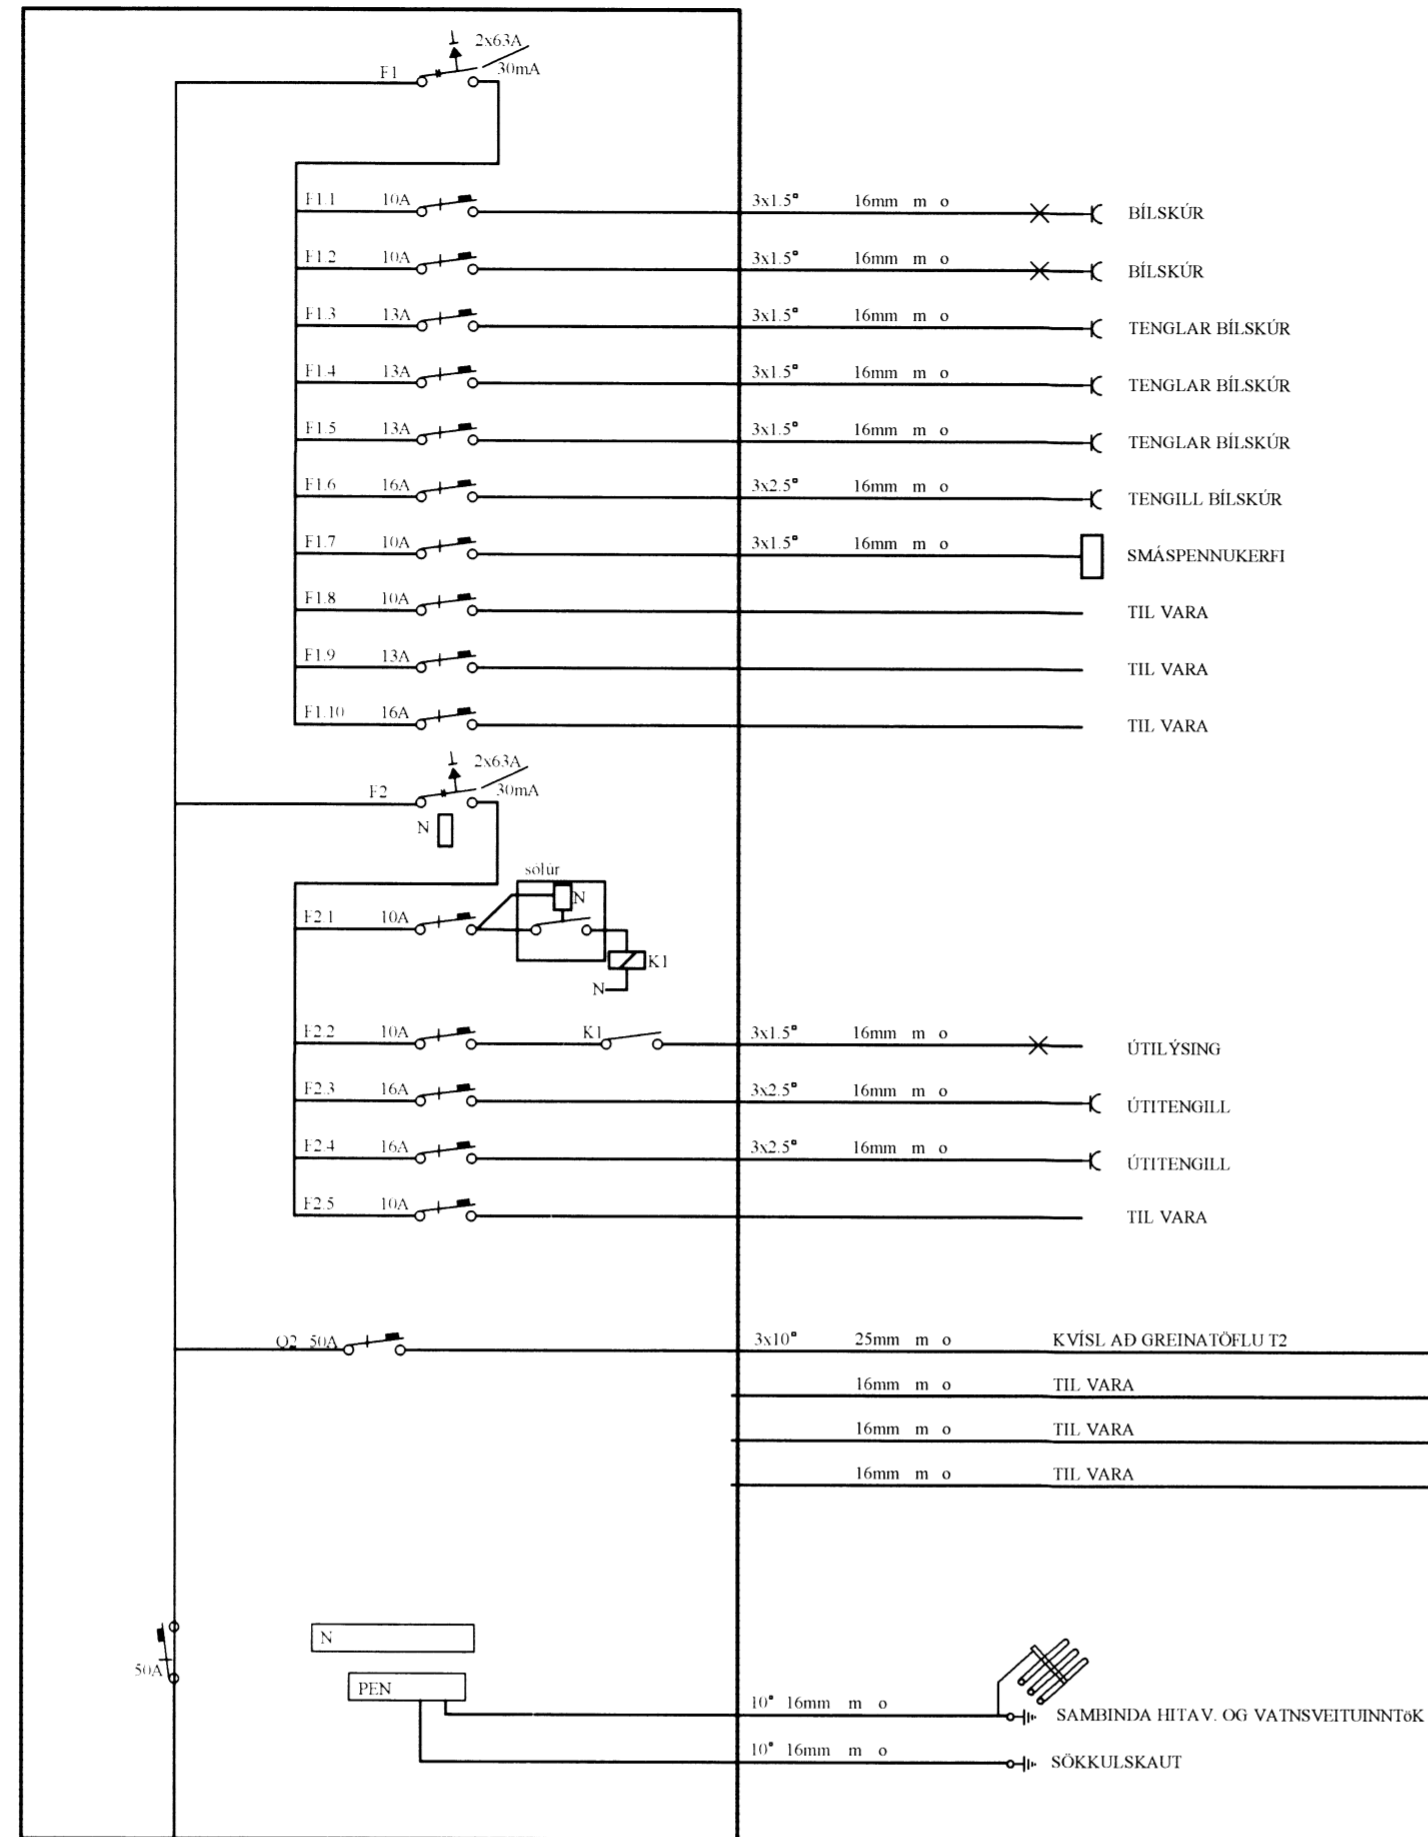


M.ELAKASSI RAFVEITU

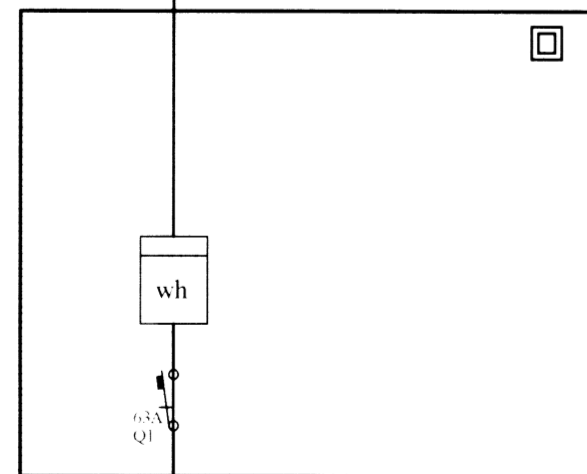

HHIMTAUG

Einlínummyndir

GREINATAFLA T2

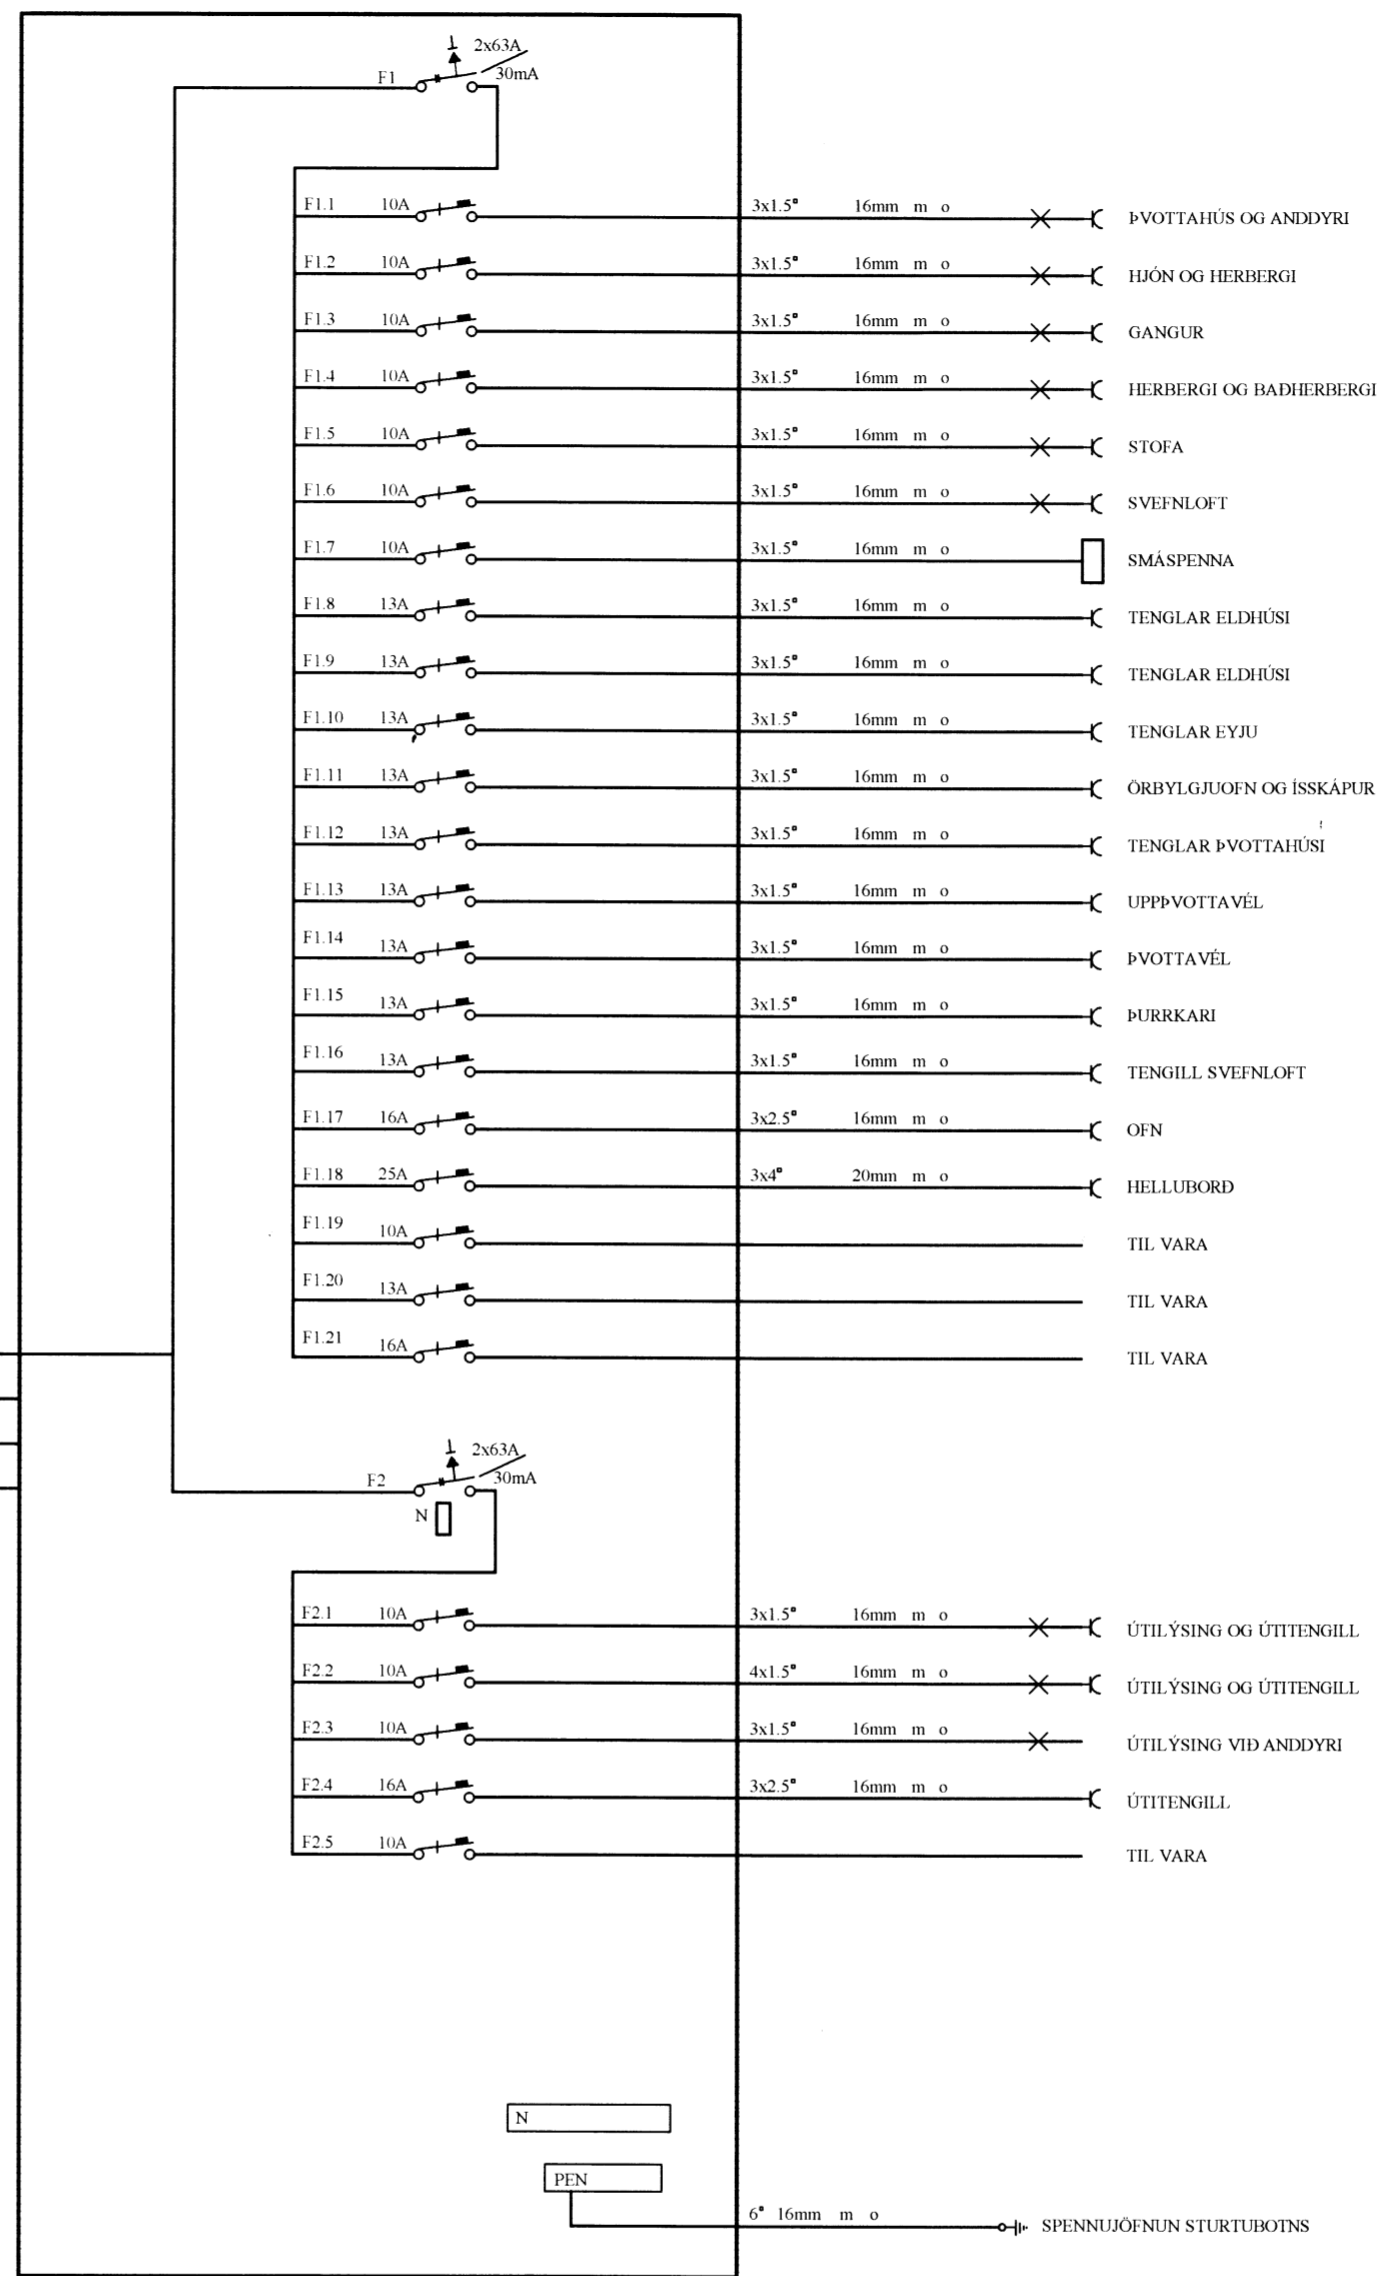

Skipulags- og byggingarfulltrúi Uppsveita bs.
Yfirfarir
19. DES. 2014
Ragnar Viktor Karlsson

Rafgæði Súluhöfða 27
270 Mosfellsbær
S:551-1078 GSM:898-1078

Verkhetti	Grjóthálsbraut 7	Mkv.	Enginn
Verkhlutur	Einlínummyndir	Dags.	5.5.2013
Hannað	Elvar Trausti Guðmundsson	Teiknað	Ragnar Viktor Karlsson
Samþykkt	Ragnar Viktor Karlsson	Kennitala	220470-5129
Undirskrift og kennitala aðalhönnuðar	<i>Ragnar Karlsson</i>		

Teikning nr. 6 af 8