



Skipulags- og byggingarfulltrúi Uppsveita bs.
 Yfirfarið
 19 DES. 2014
Ragnar Viktor Karlsson
 Byggingarfulltrúi

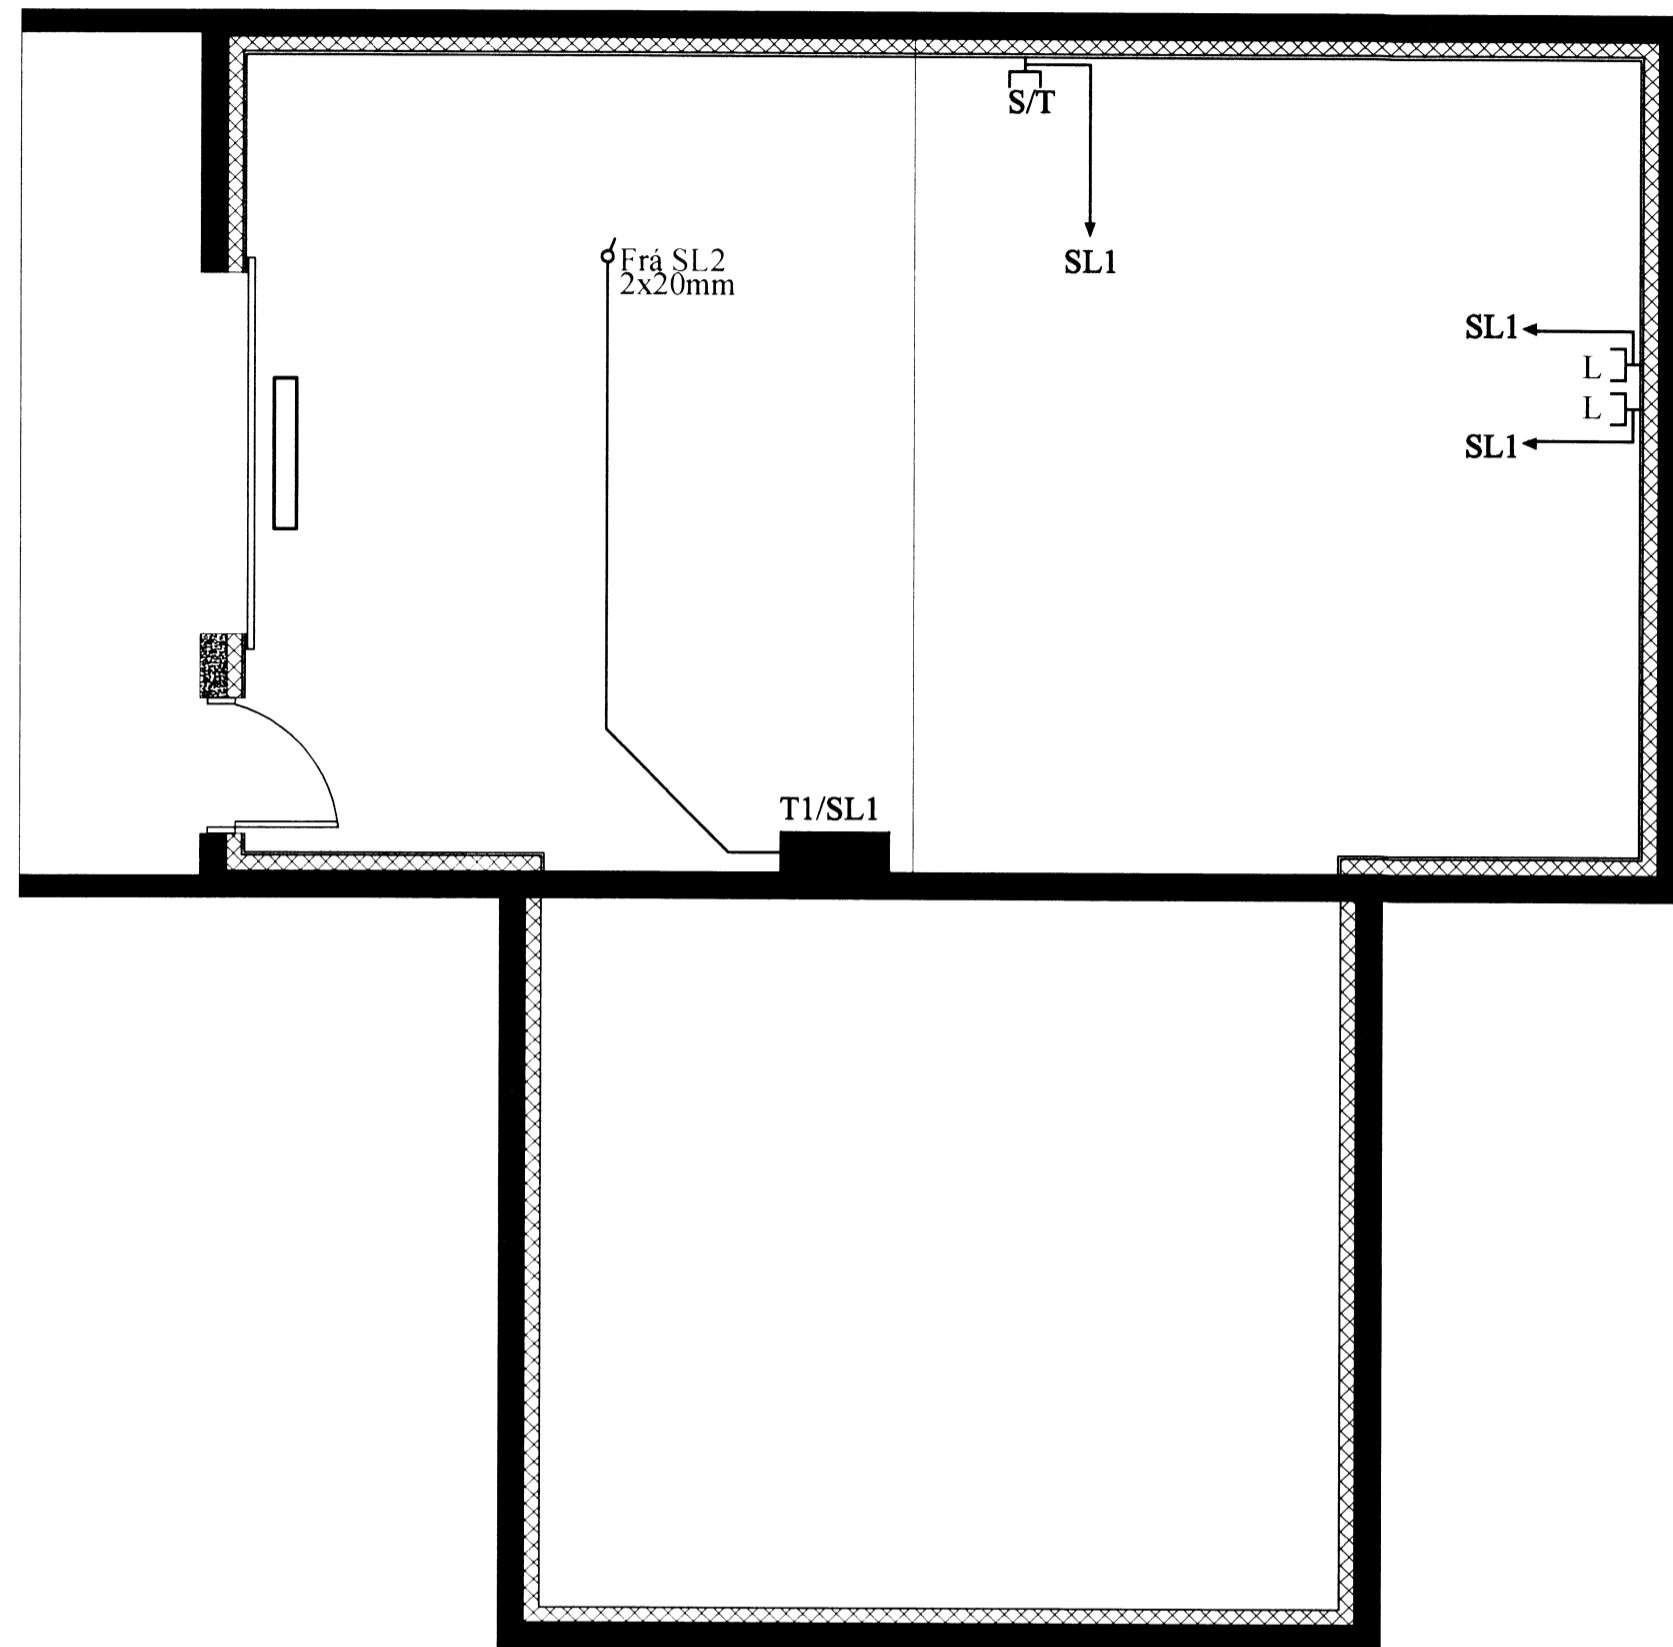

Grunnmynd - Smáspenna kjallara

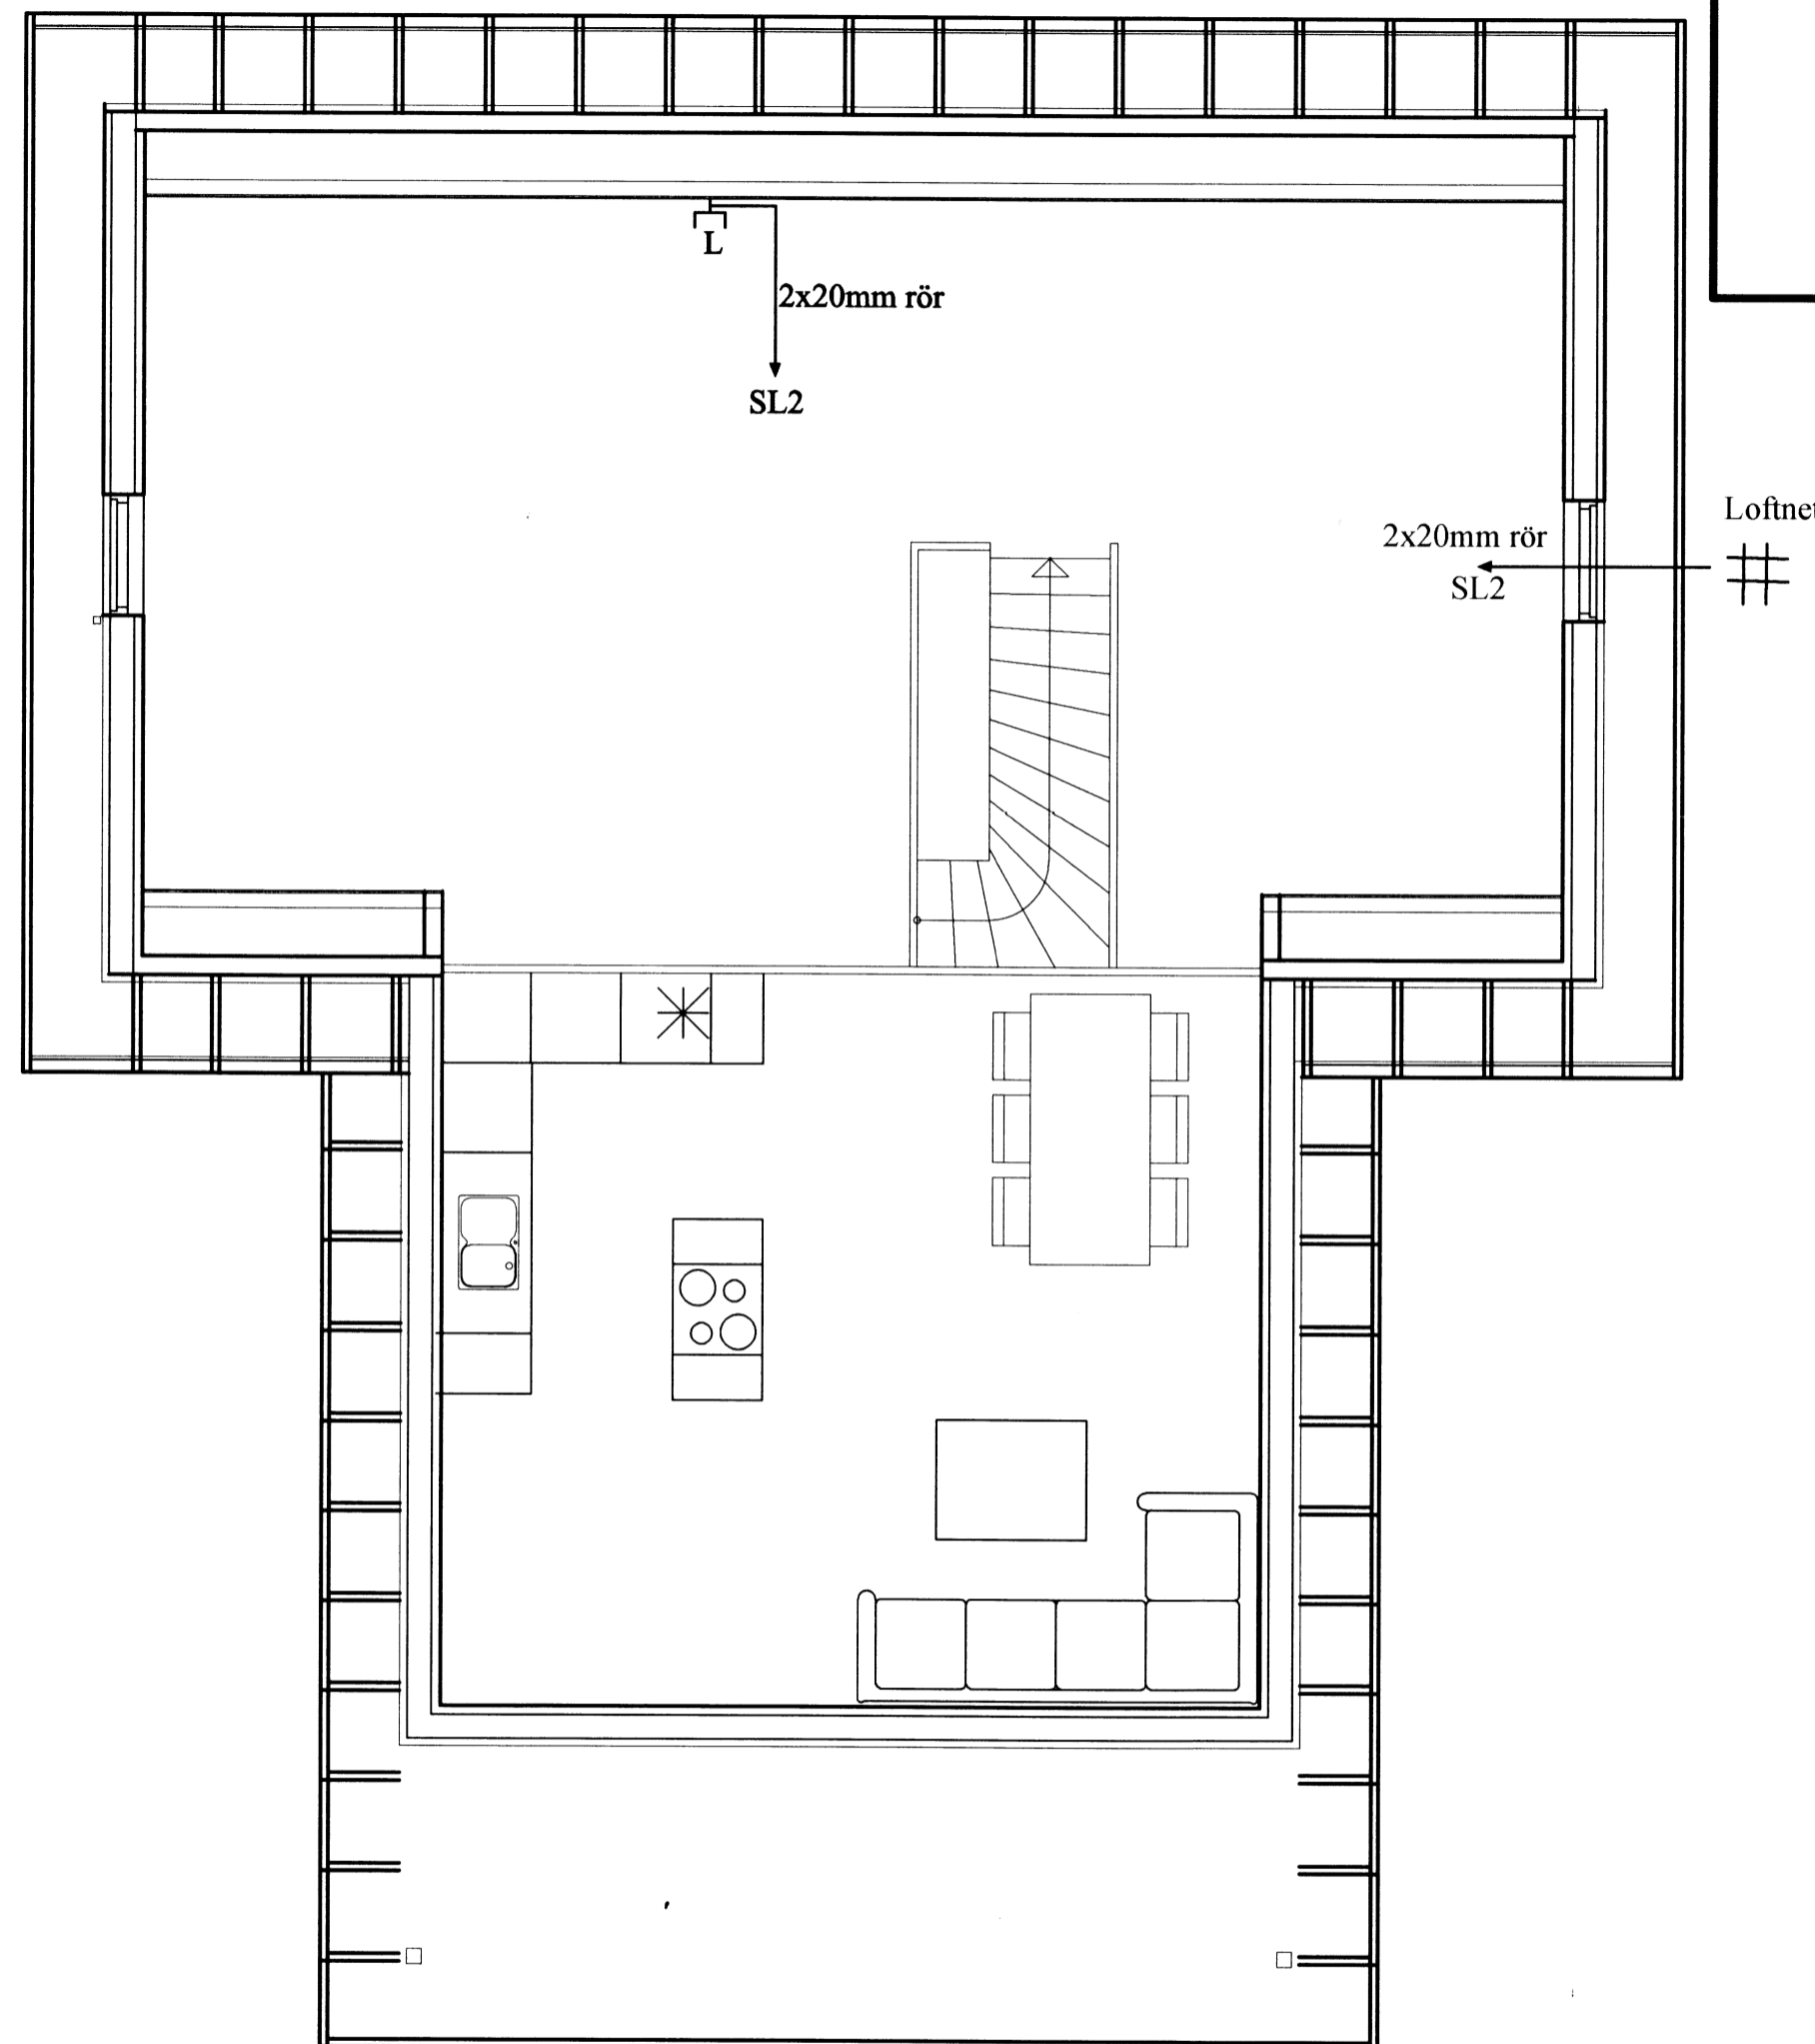

Grunnmynd - Smáspenna svefnloft

Rafgæði Súluhöfða 27		
270 Mosfellsbær		
S:551-1078 GSM:898-1078		
Verkheiti	Grjóthálsbraut 7	Mkv. 1:50
Verkhliuti	Grunnm. - smásp. kjallara/svefnloft	Dags. 5.5.2013
Hannað	Elvar Trausti Guðmundsson Ragnar Viktor Karlsson	Teiknað Ragnar Viktor Karlsson
Samþykkt	Ragnar Viktor Karlsson Kennitala 220470-5129	Undirskrift <i>Ragnar Karlsson</i>
Undirskrift og kennitala aðalhönnuðar		