

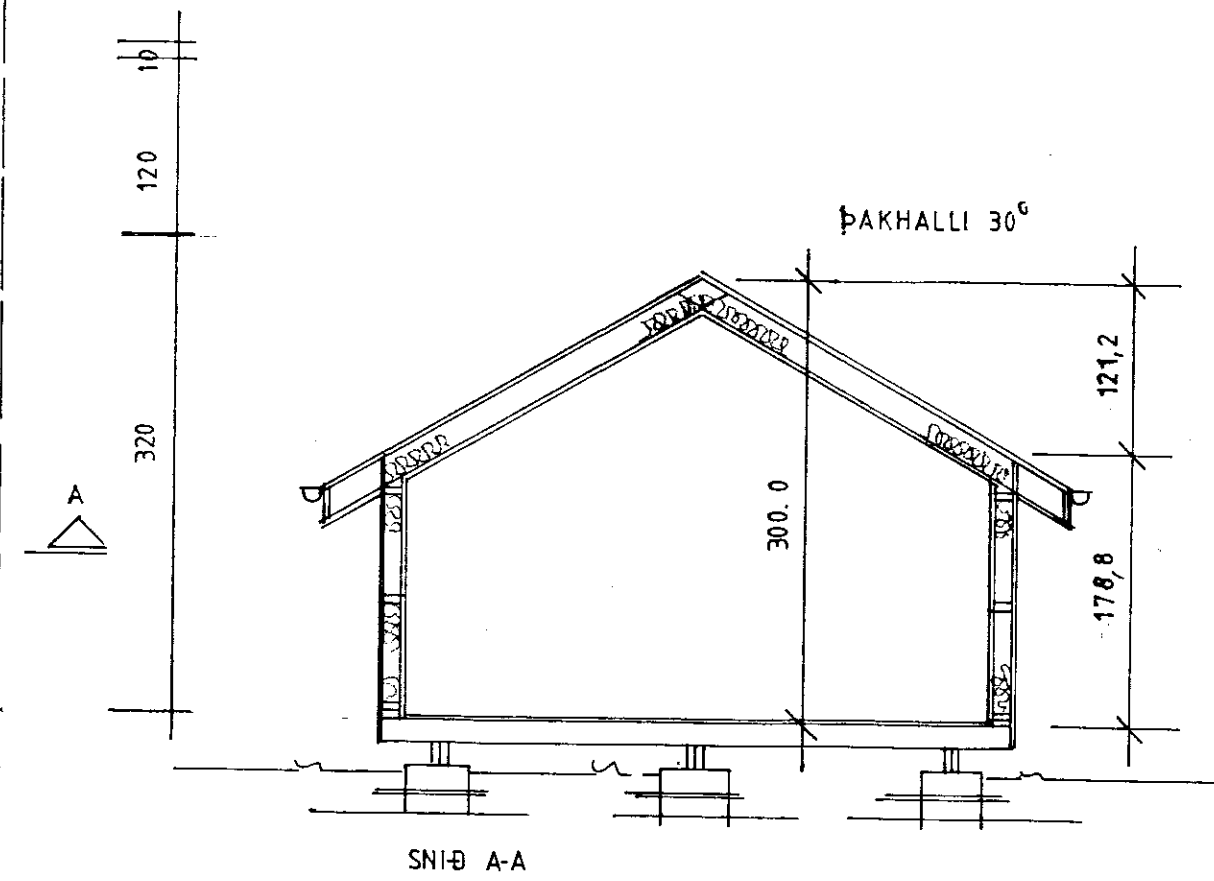
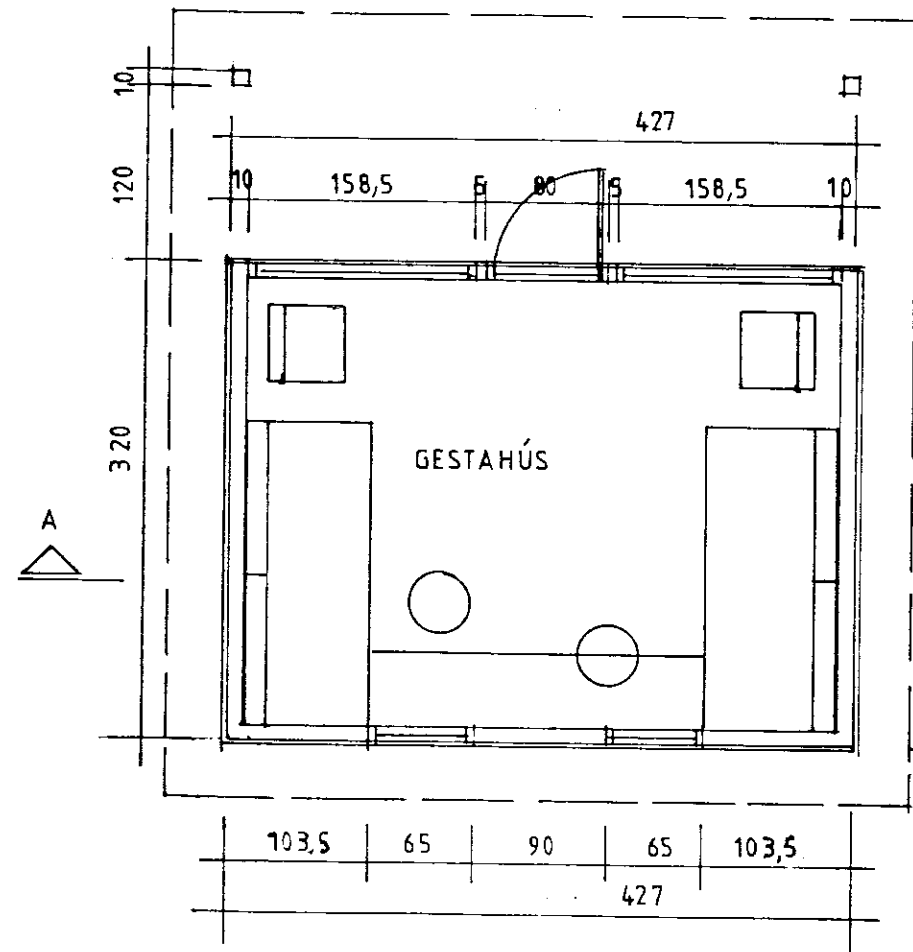
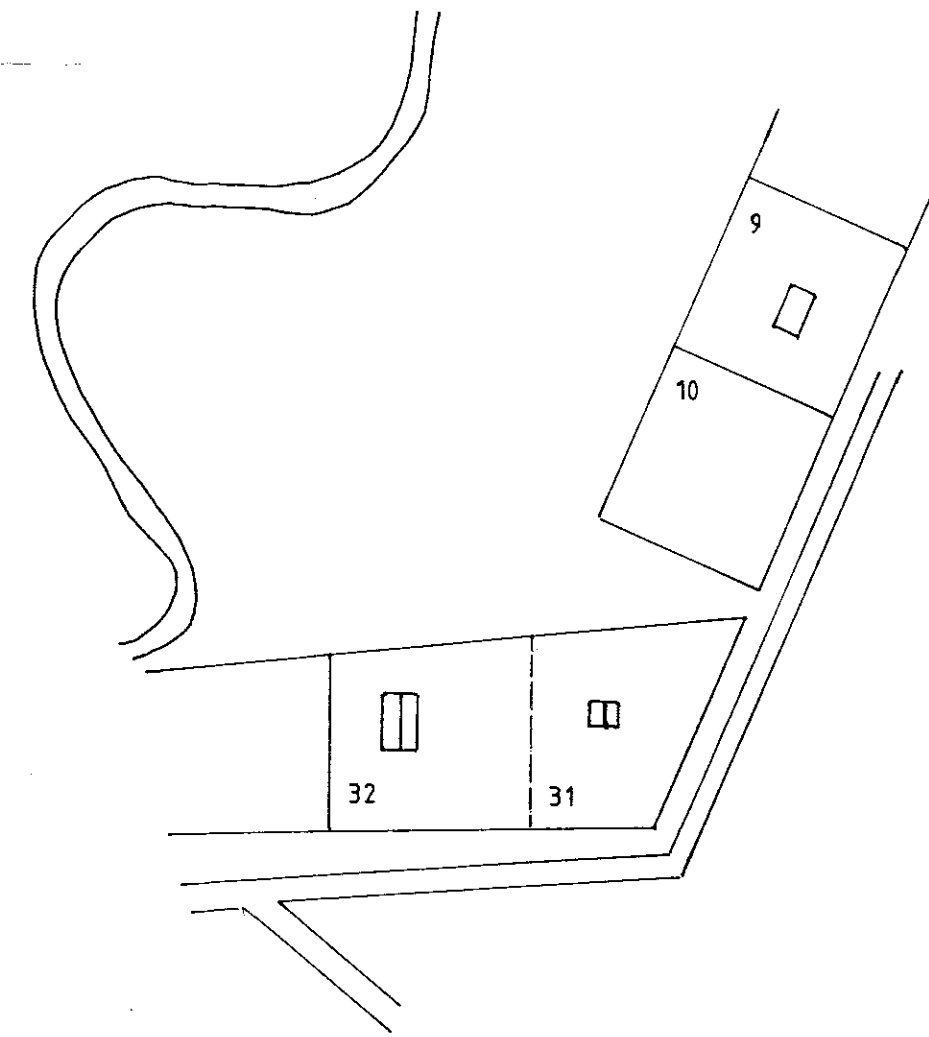
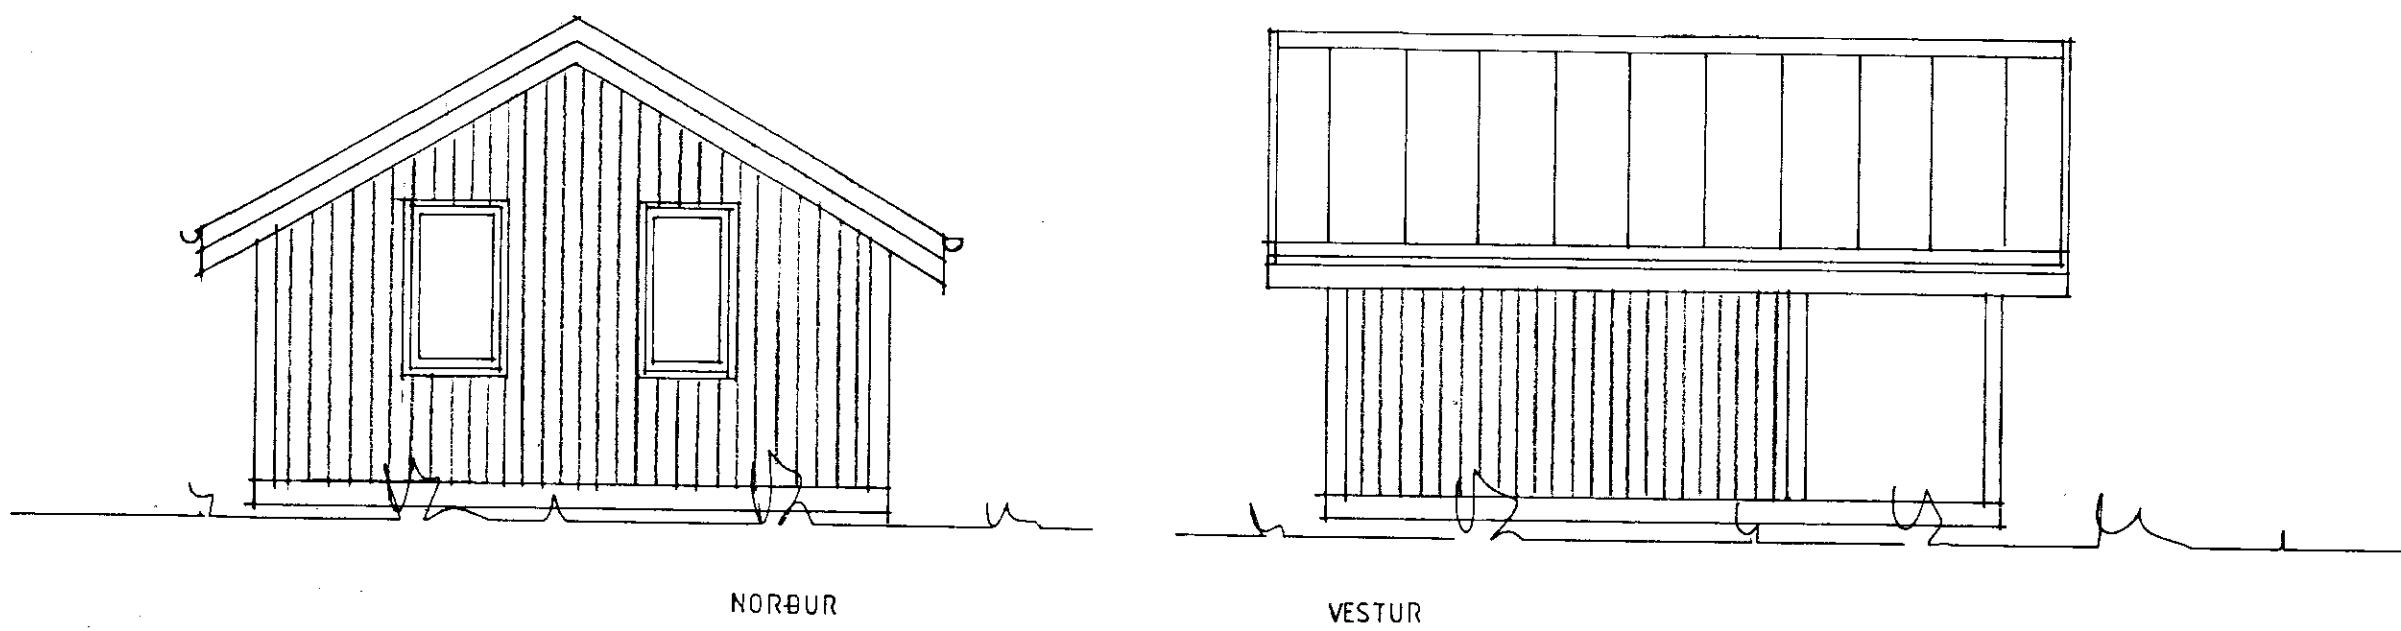


GÓLF: DREGARAR 2x50x200MM, GÓLFBITAR 50x150MM, 12MM TJÓRUTEX, 125MM STEINULL, PÓLPLAST OG 22MM SPÓNAPLÓTUR.
 ÚTVEGGIR: 50x100MM GRIND, 9MM KROSSVIÐUR, YSTA KLÆÐNING 21MM VATNSKLÆÐNING, 100MM STEINULL, PÓLPLAST OG 12MM PANILL.
 ÞAK: SPERRUR 50x150MM, 25x150MM, ÞAKPAPPI, ÞAKSTÁL, 125MM STEINULL MEÐ VINDPAPPA, PÓLPLAST OG 12MM PANILL.

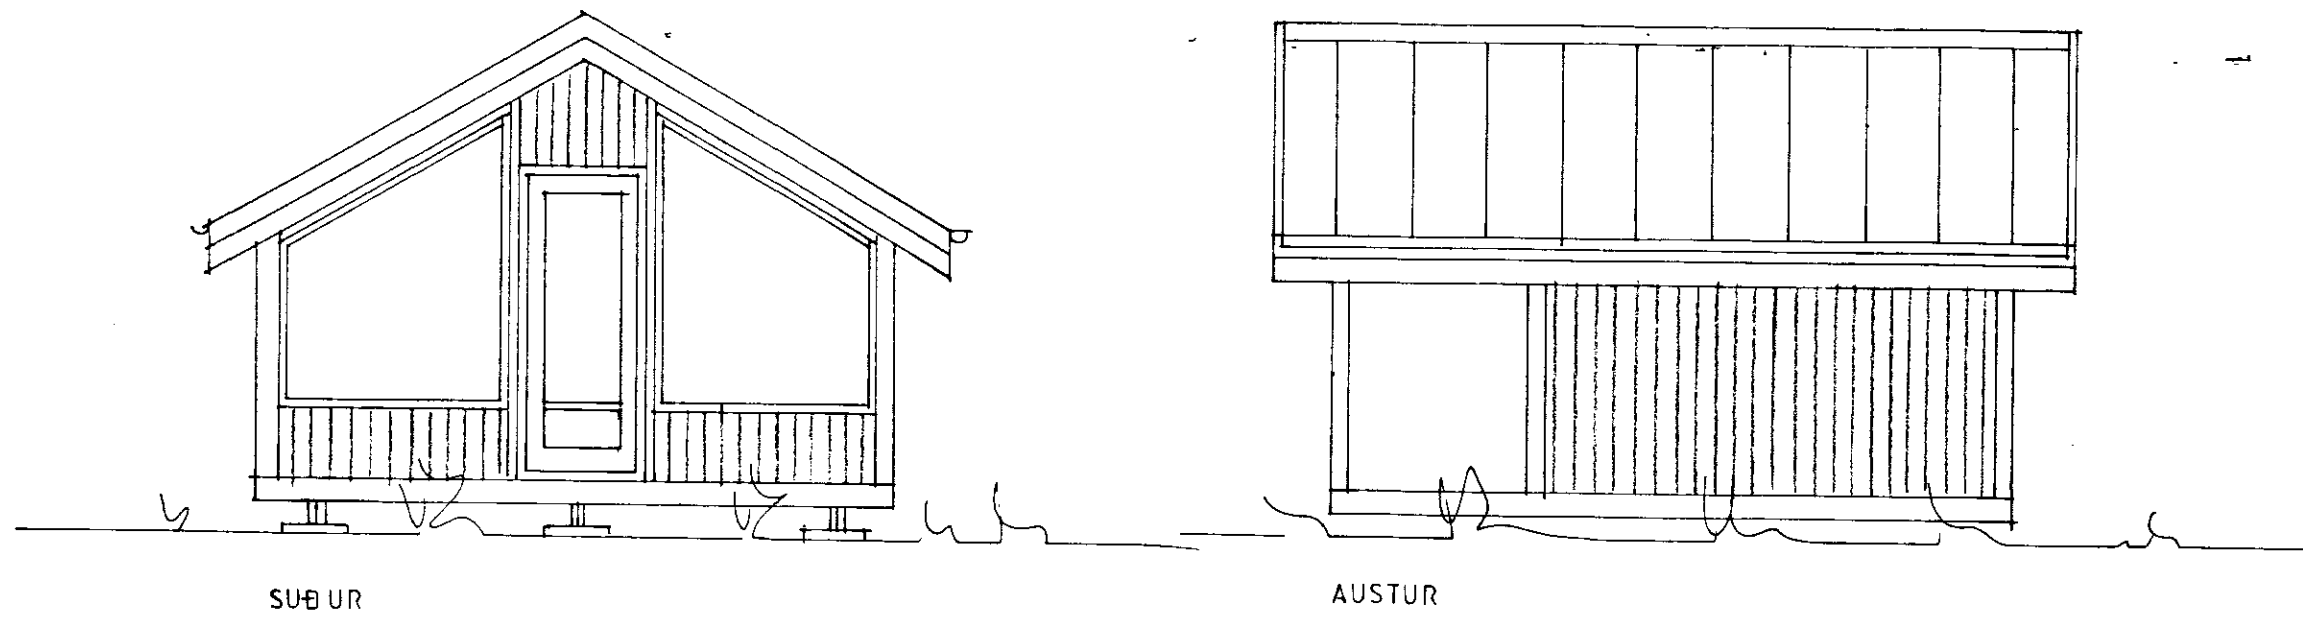

SUMARHÚS: 13,6 M², 32,5 M³.

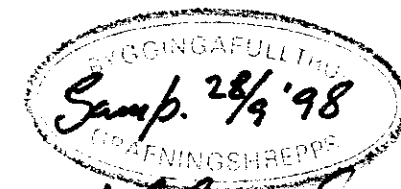

Jóhanna Einarsdóttir

GESTAHÚS SUMARHÚS Á LÓÐ NR 31 Í LANDI KRÓKS (GRÍMKELSSTADA) GRAFNINGI.	
ÁG. 98 M.1:50	
SIGURÐUR SIGURÐSSON 5666613	<i>Sig. Sig.</i>
JOHANNES PETURSSON 5675107	

SÆUNN GUDMUNDSDÓTTIR
 KJALARLANDI 29
 108.R.
 KT. 150633-4009
 Sími 553-7269