
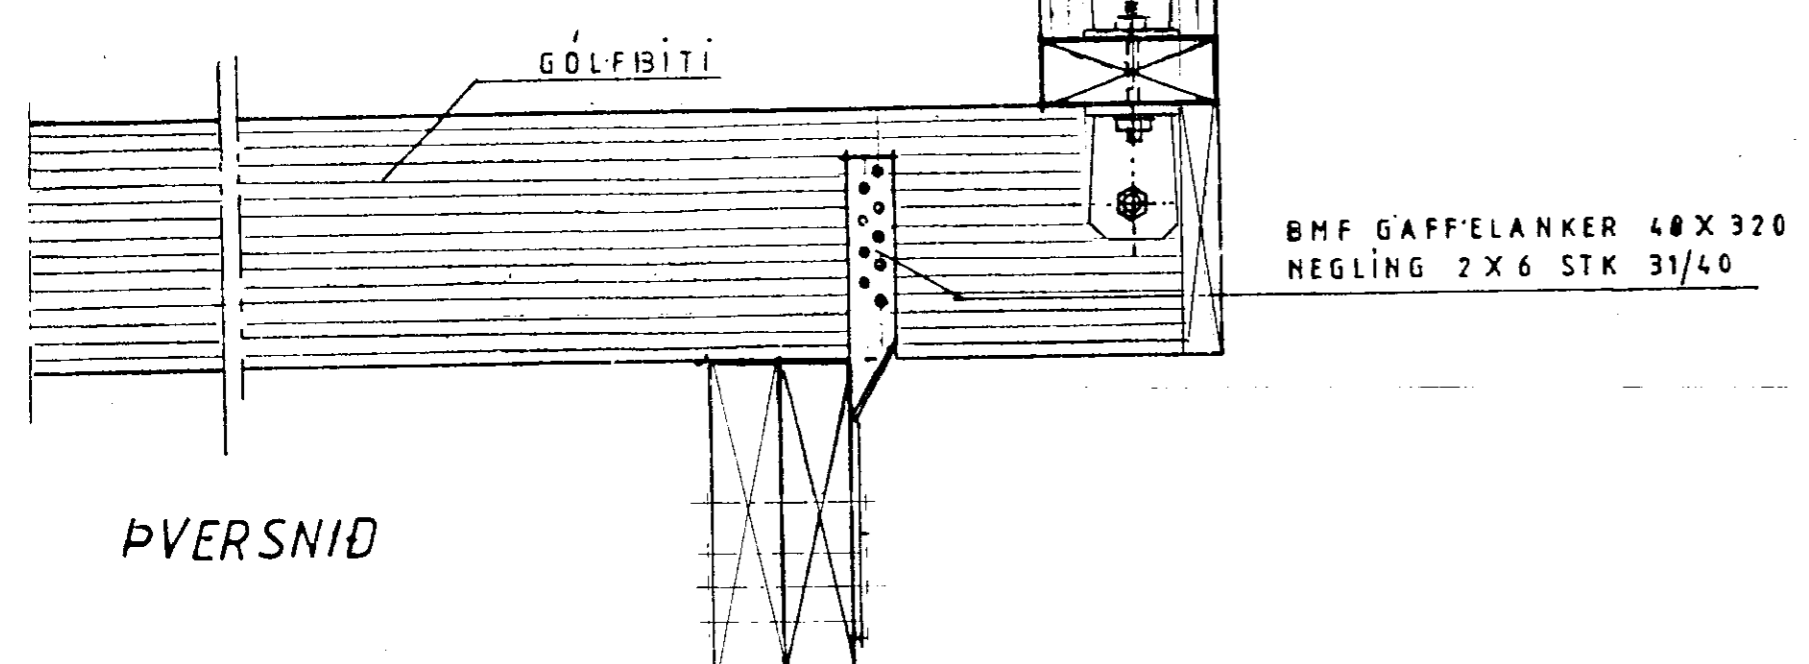
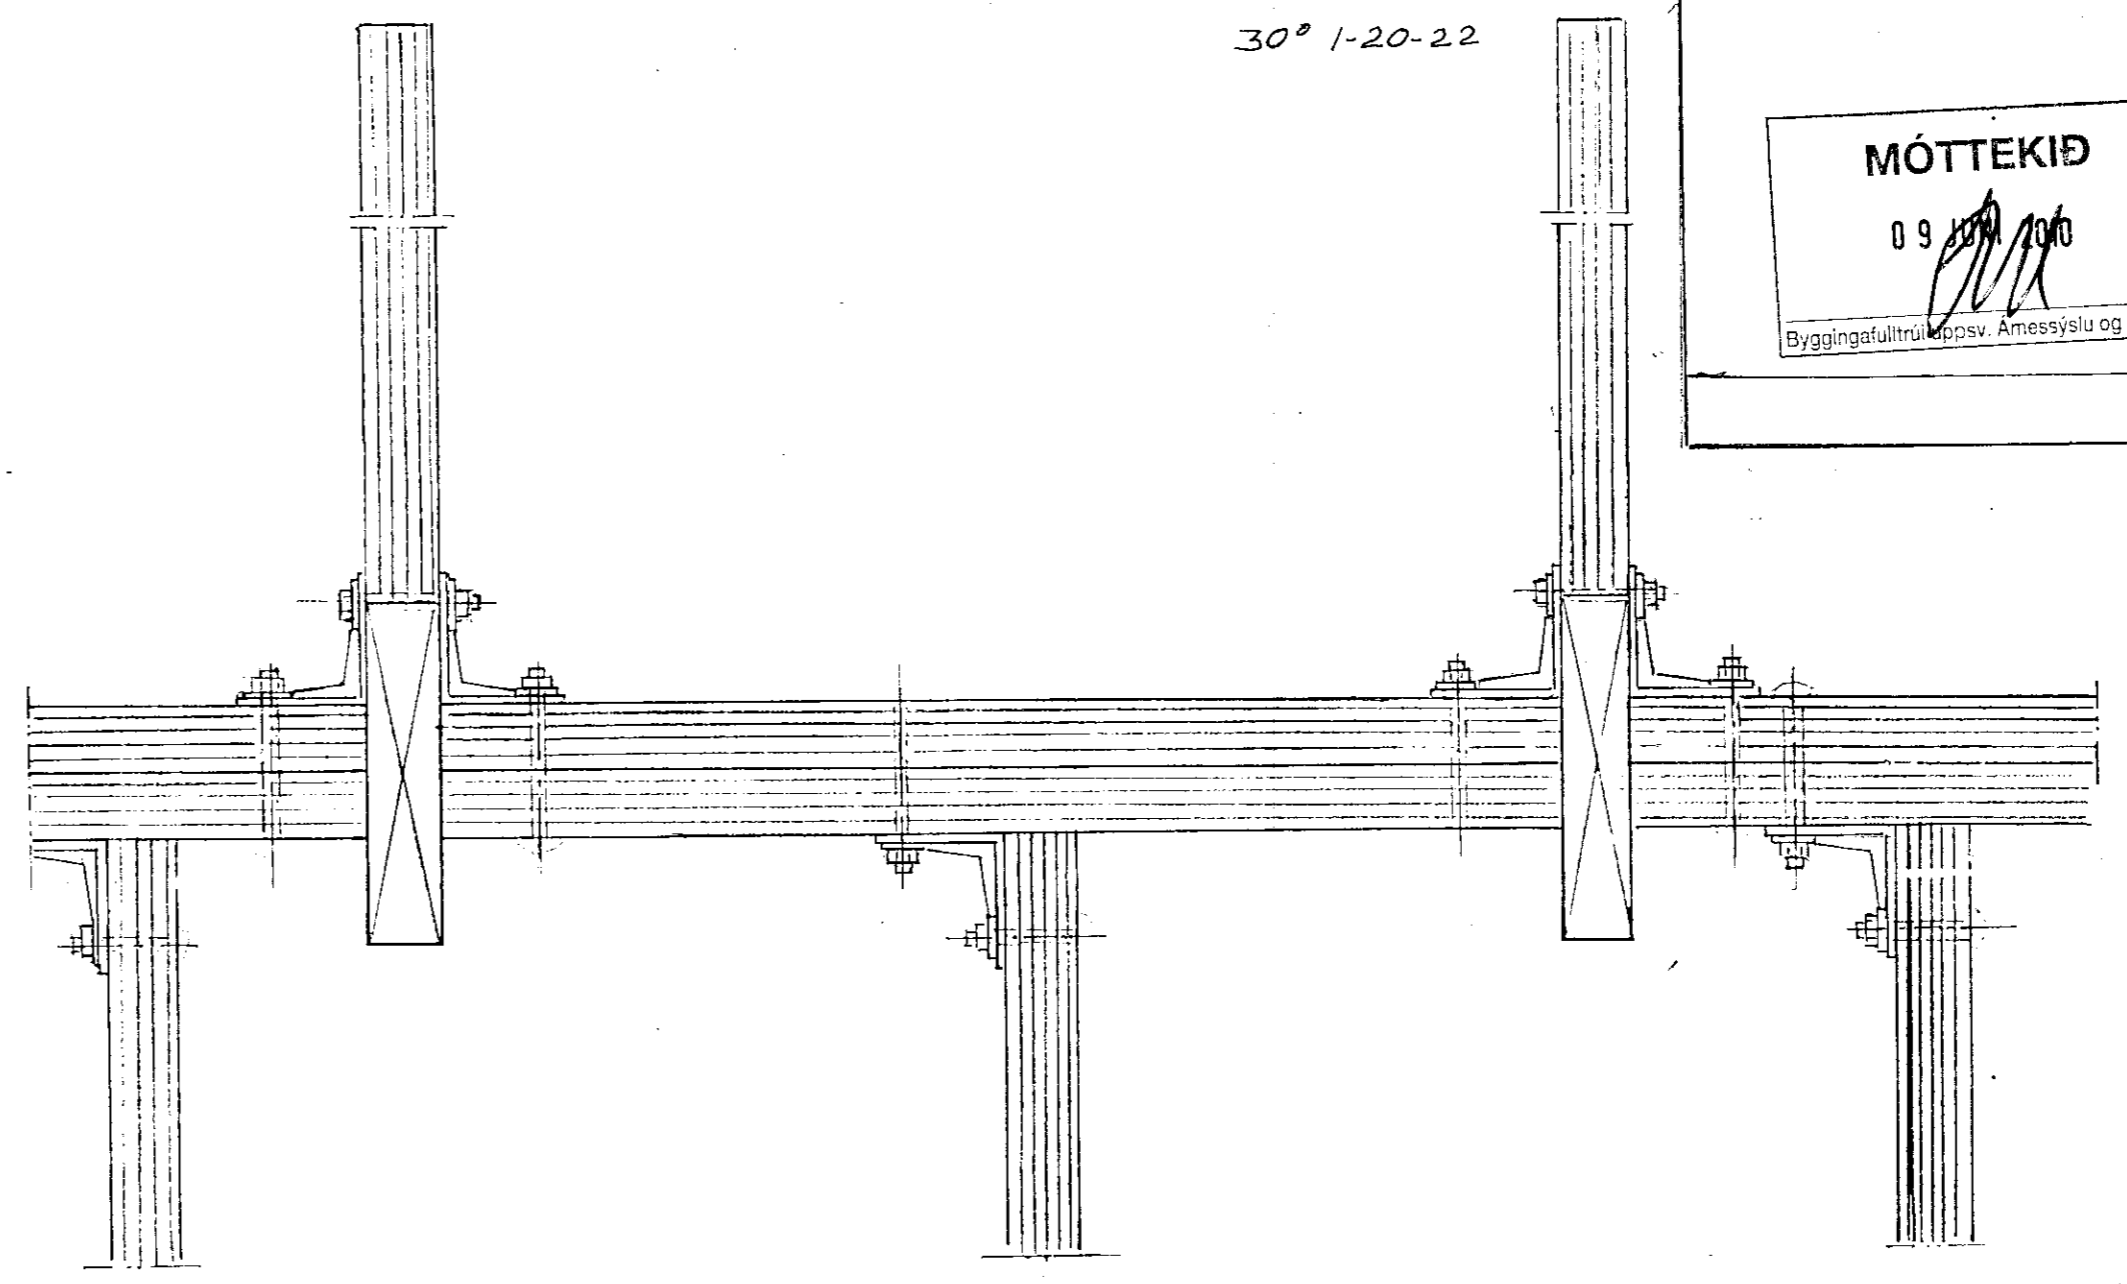


30° 1-20-22

MÓTTEKID

09.11.10

Byggingafróun, sýslu, Amessýslu og Flóahæ.

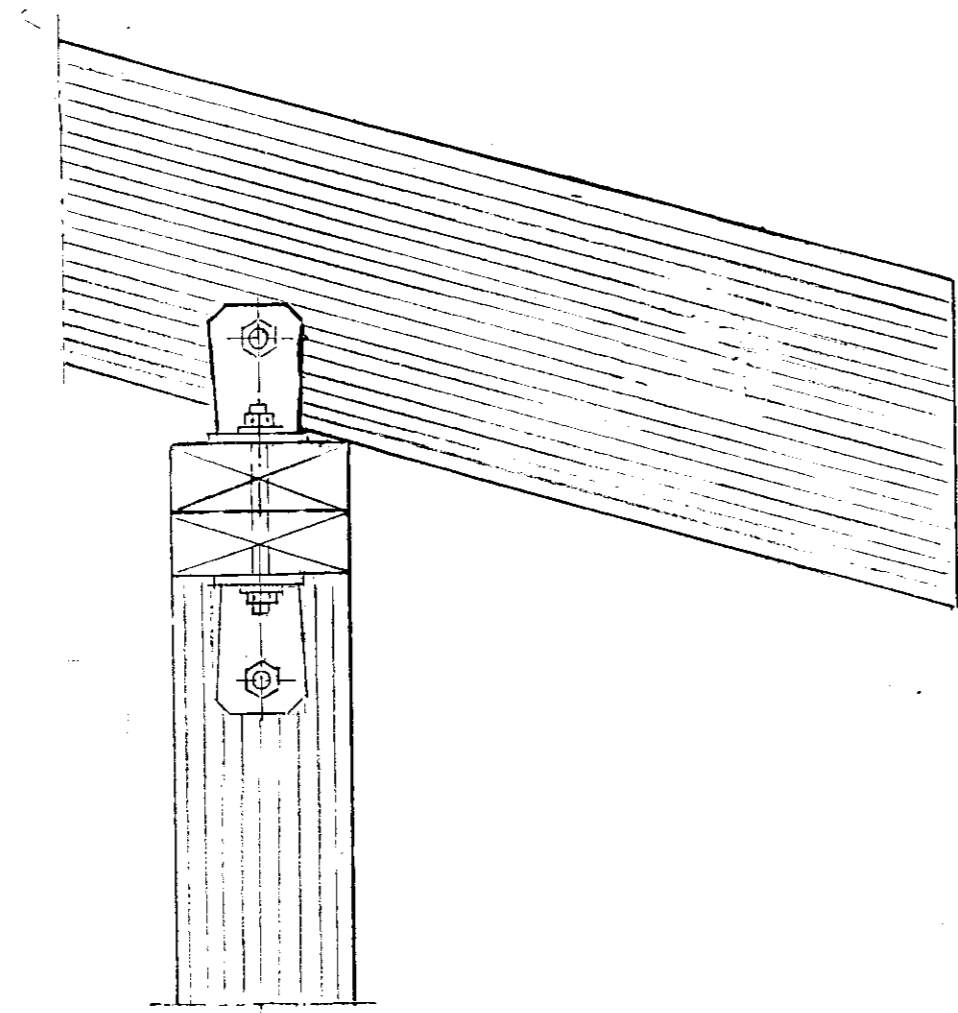


GÓLFIBITI

BMF GAFFELANKER 40 X 320
NEGLING 2 X 6 STK 31/40

PVERSNID

ÚTVEGGJAGRINDUR FESTAR SAMAN MEÐ
BMF VINKELBESLAG 90 X 90 X 65 OG 8 MM BOLTUM OFAN OG NEDAN.
GLUGGA OGHURÐAR ÞVERBÖND BMF 90 SJÁ TEIKN. NR. 1-01

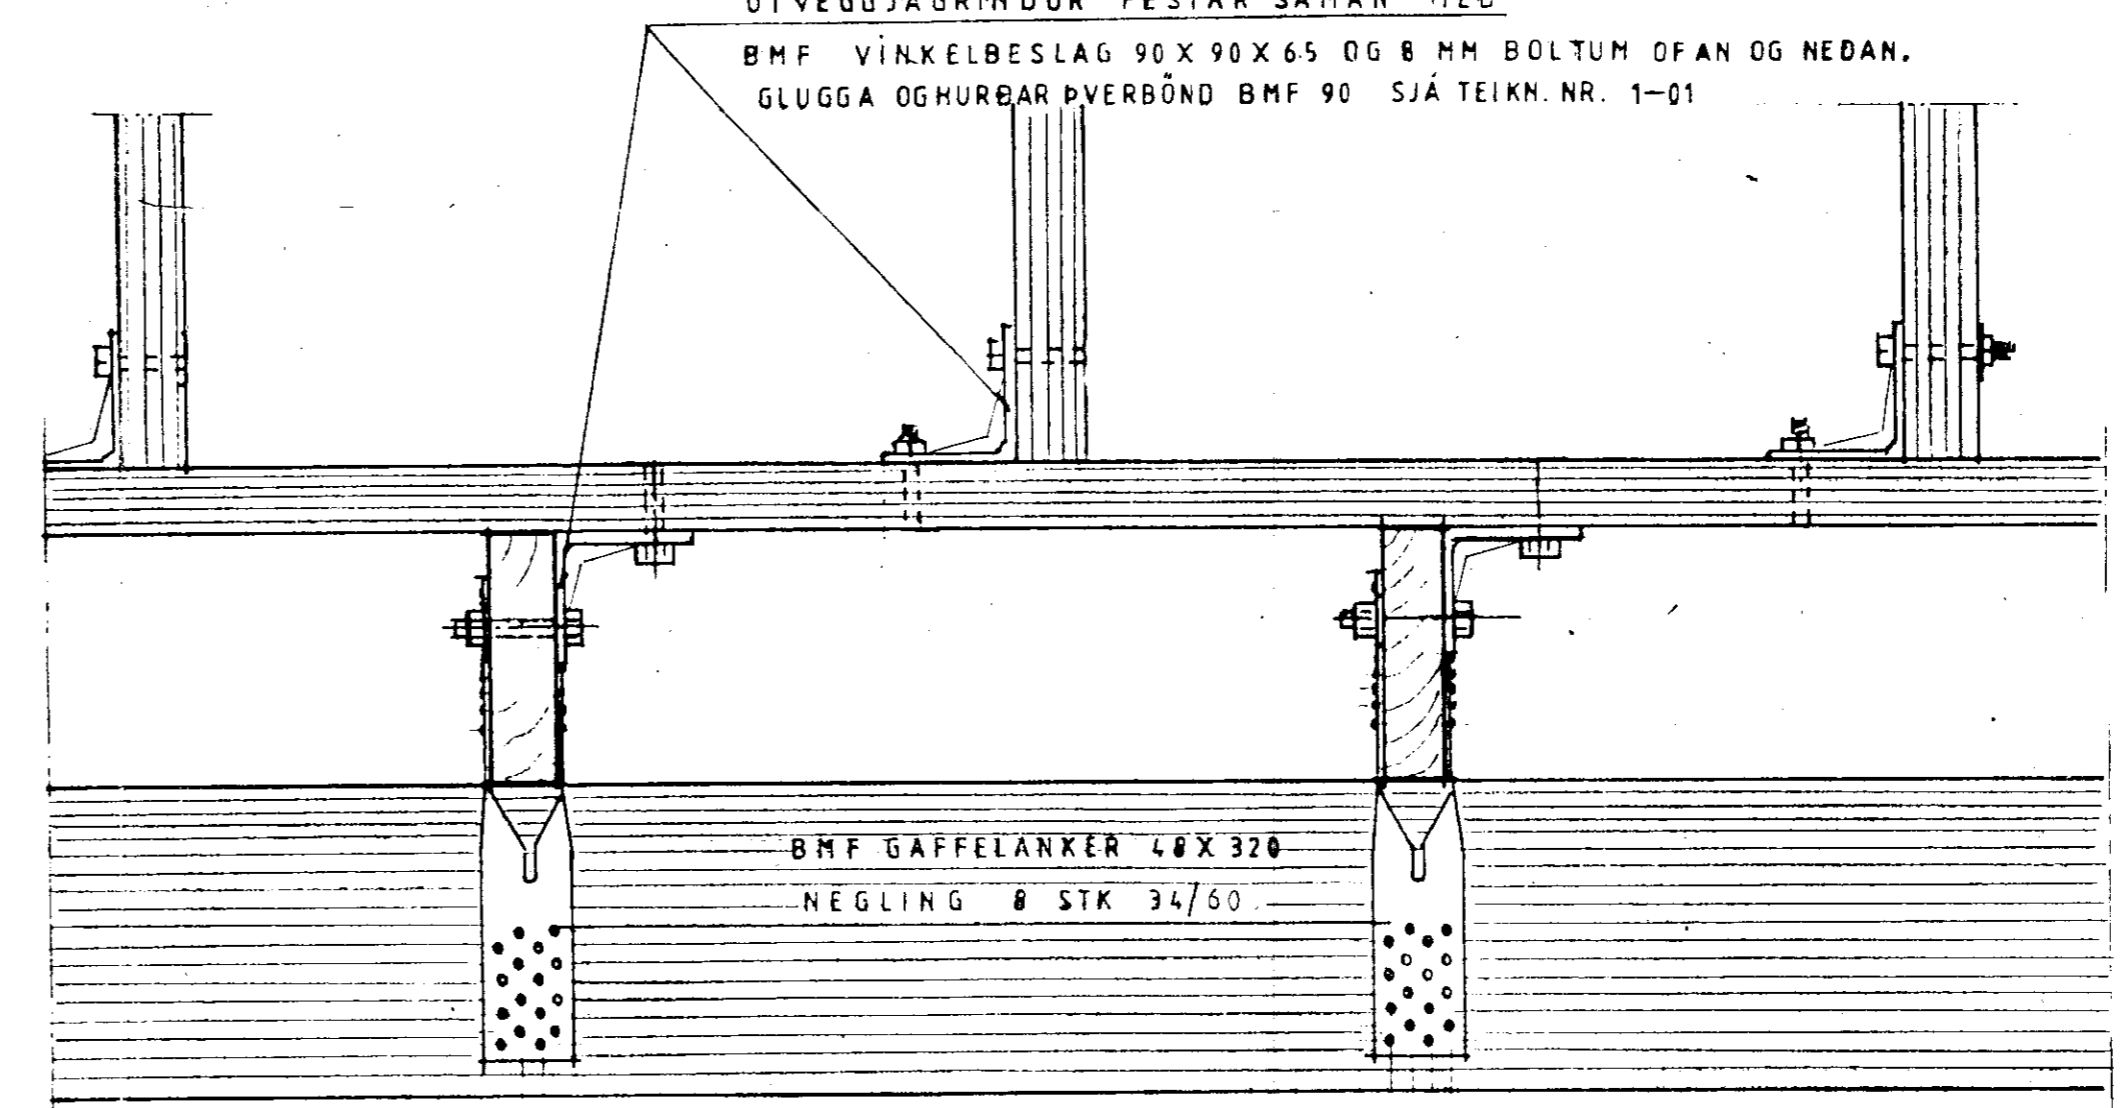

BMF GAFFELANKER 40 X 320
NEGLING 8 STK 34/60

SÉD FRAMAN Á GRIND

Mkv: 1:5'09	Sumarhús í landi, Kerhrauns, Grímsness og Grafningshr.	TEIKNIVANGUR
Dags. maí'10	Árness. Lóð nr. 05-284 Stærð=5144 m ²	<i>Christinn Þ. Þórhildur</i> 270733-2559
Nr. 261-06	Eigandi: Guðmundur Örn Ingvarson kt. 160171-2949	<i>Andri Snær Magnason</i> 201032-4829
	Binding grindar	Burdarþol