



BYGGINGAFULLTRUI
 Samp. 15/14'93
 GRÍMSNESHRÉPPS


Hilmar Ólafsson

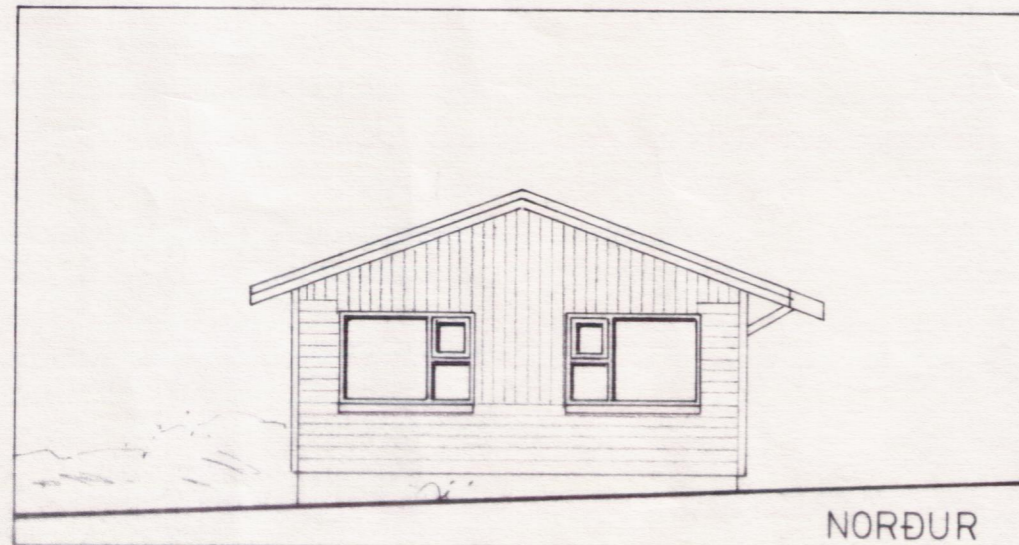


NORÐUR

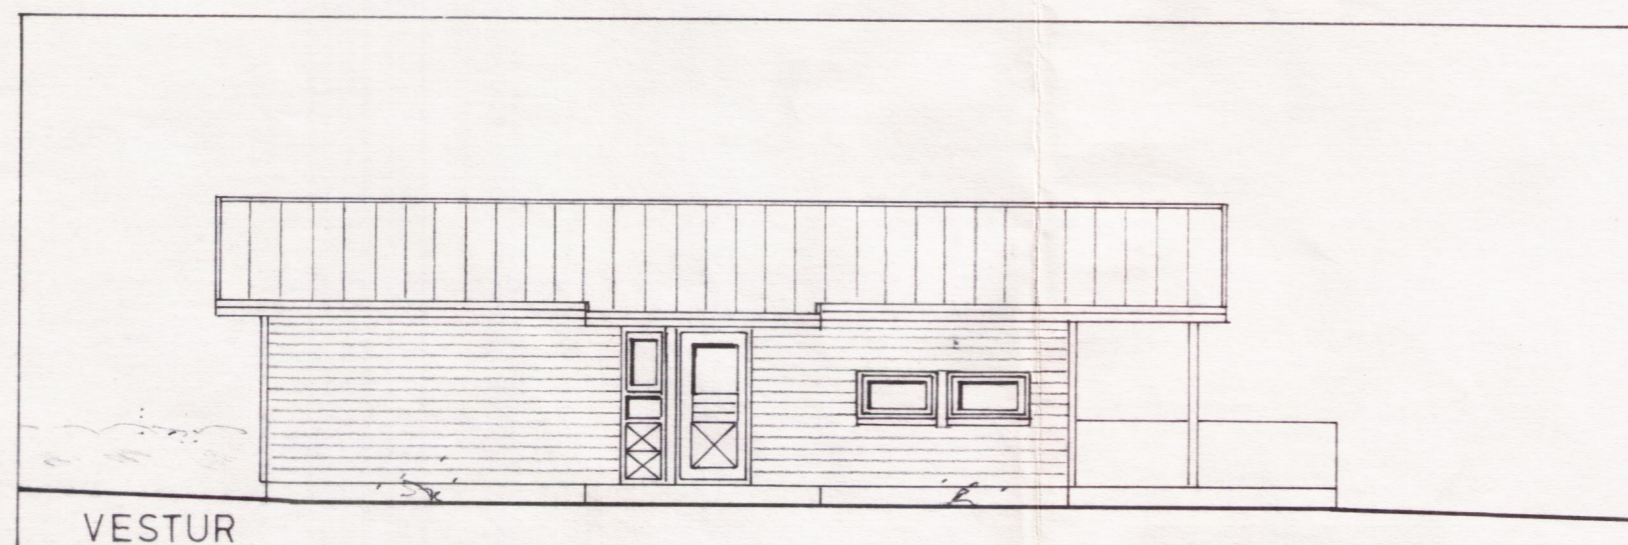


VESTUR

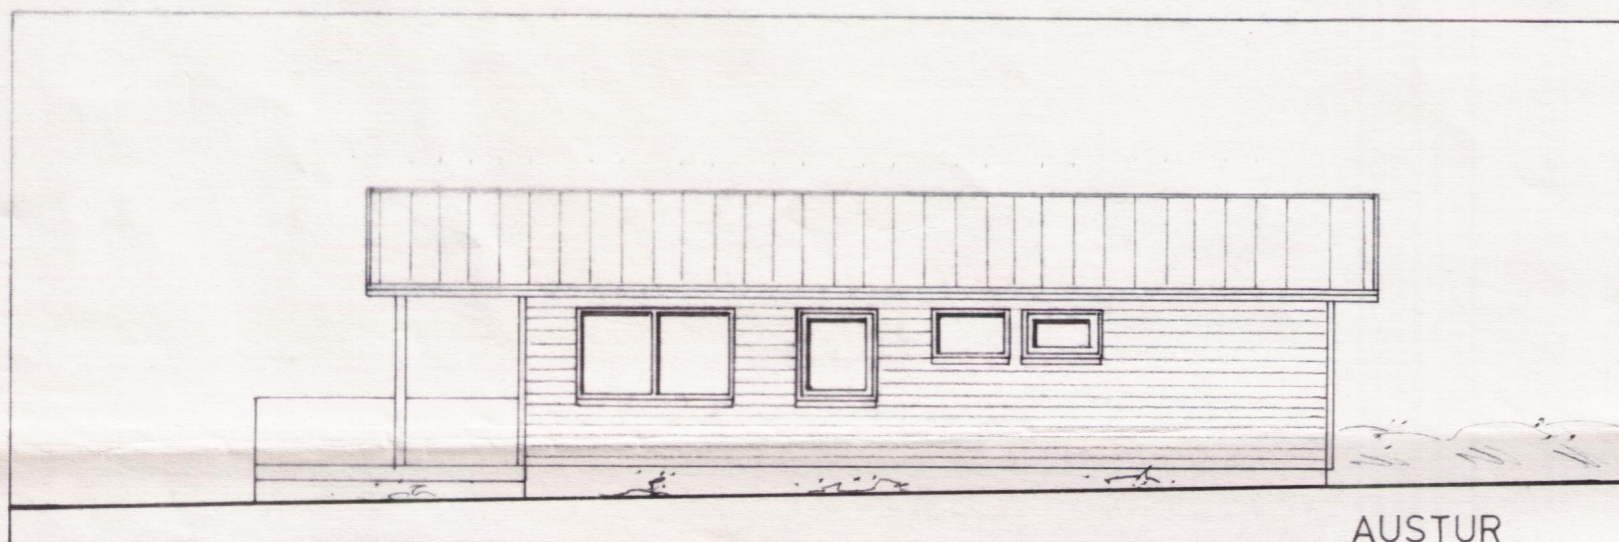


AUSTUR

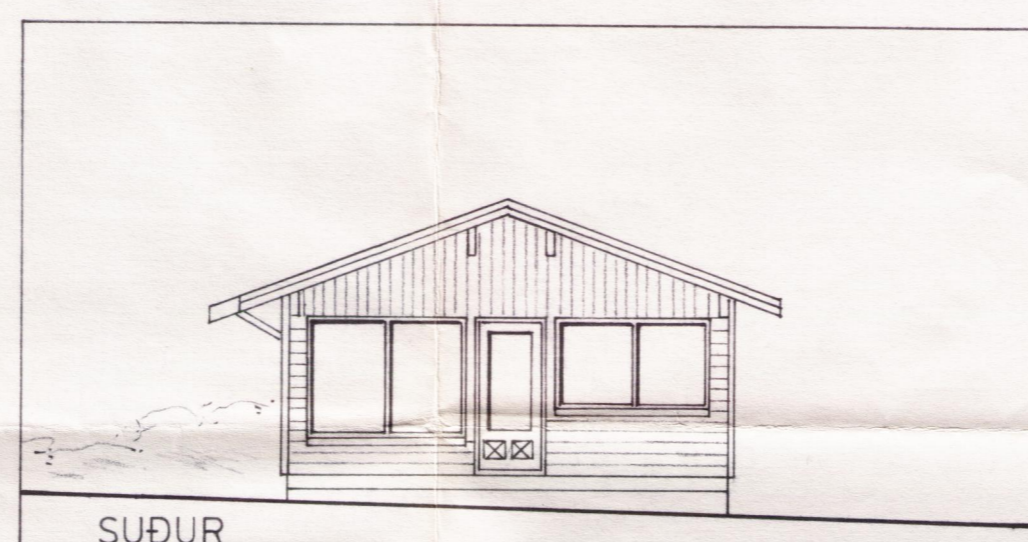


SUÐUR

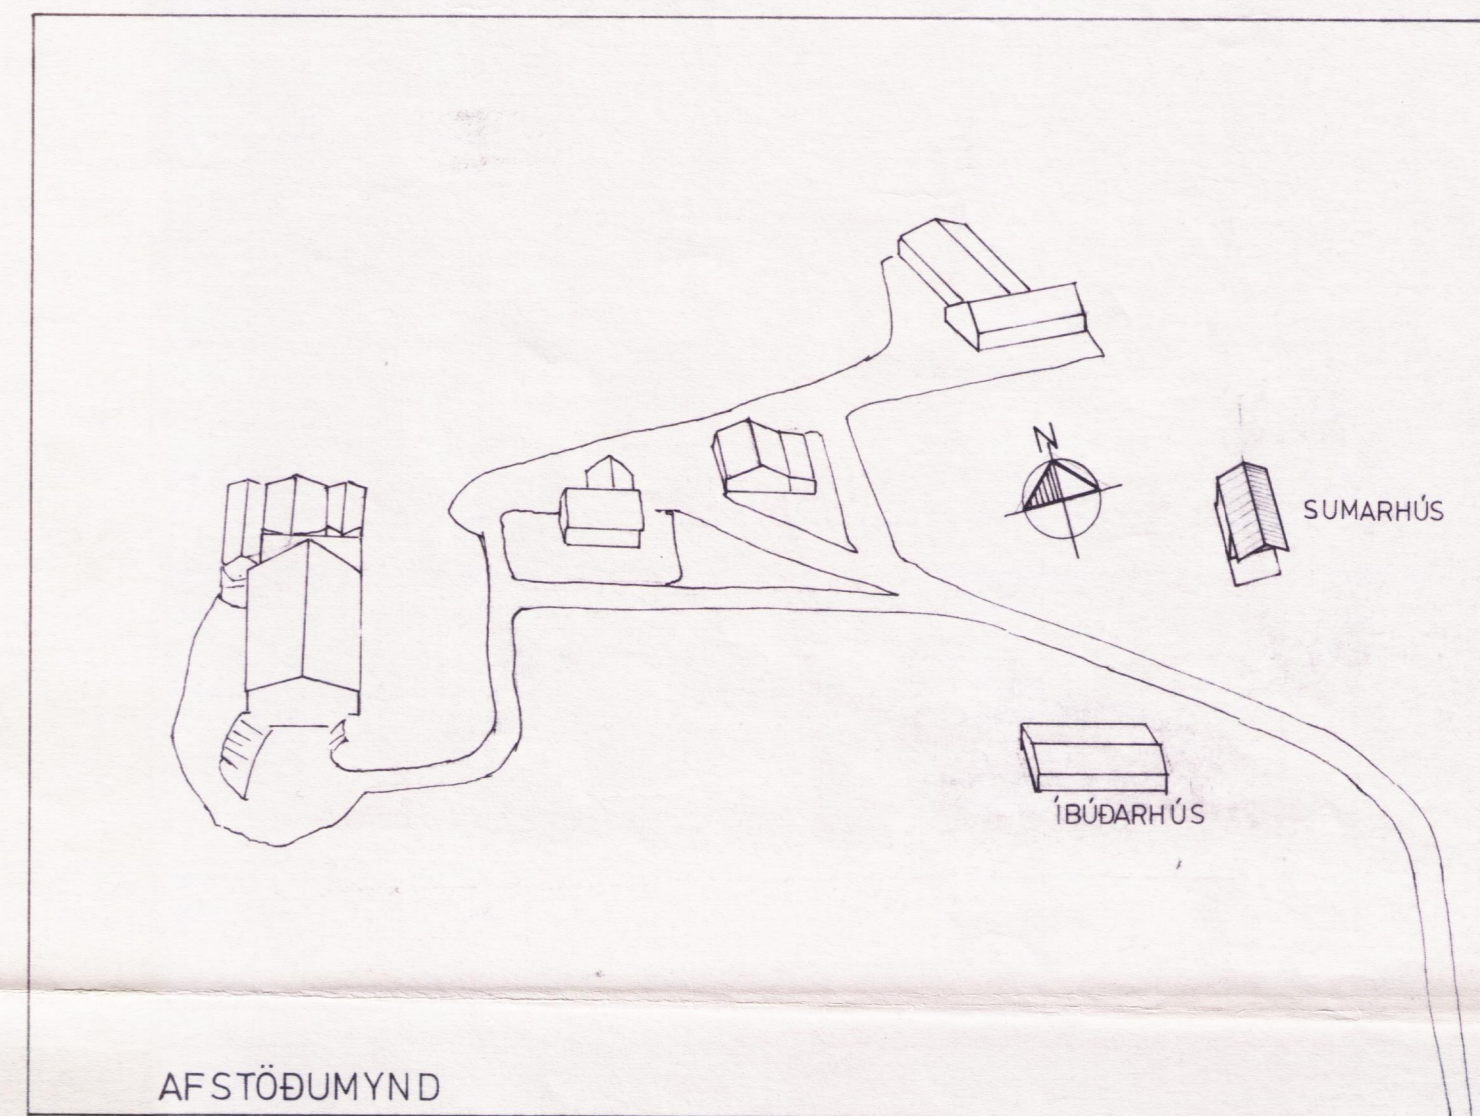

AFSTÖÐUMYND

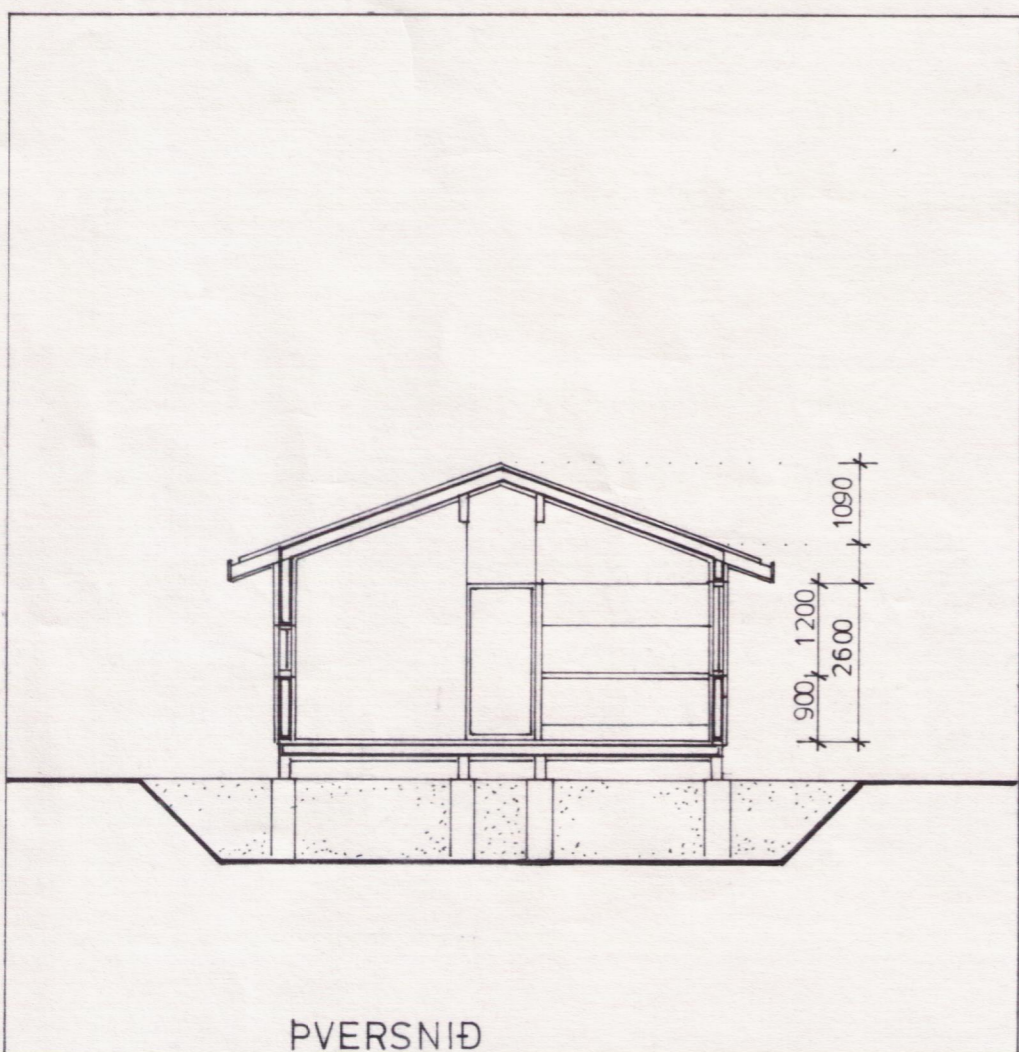

PVERSNIÐ

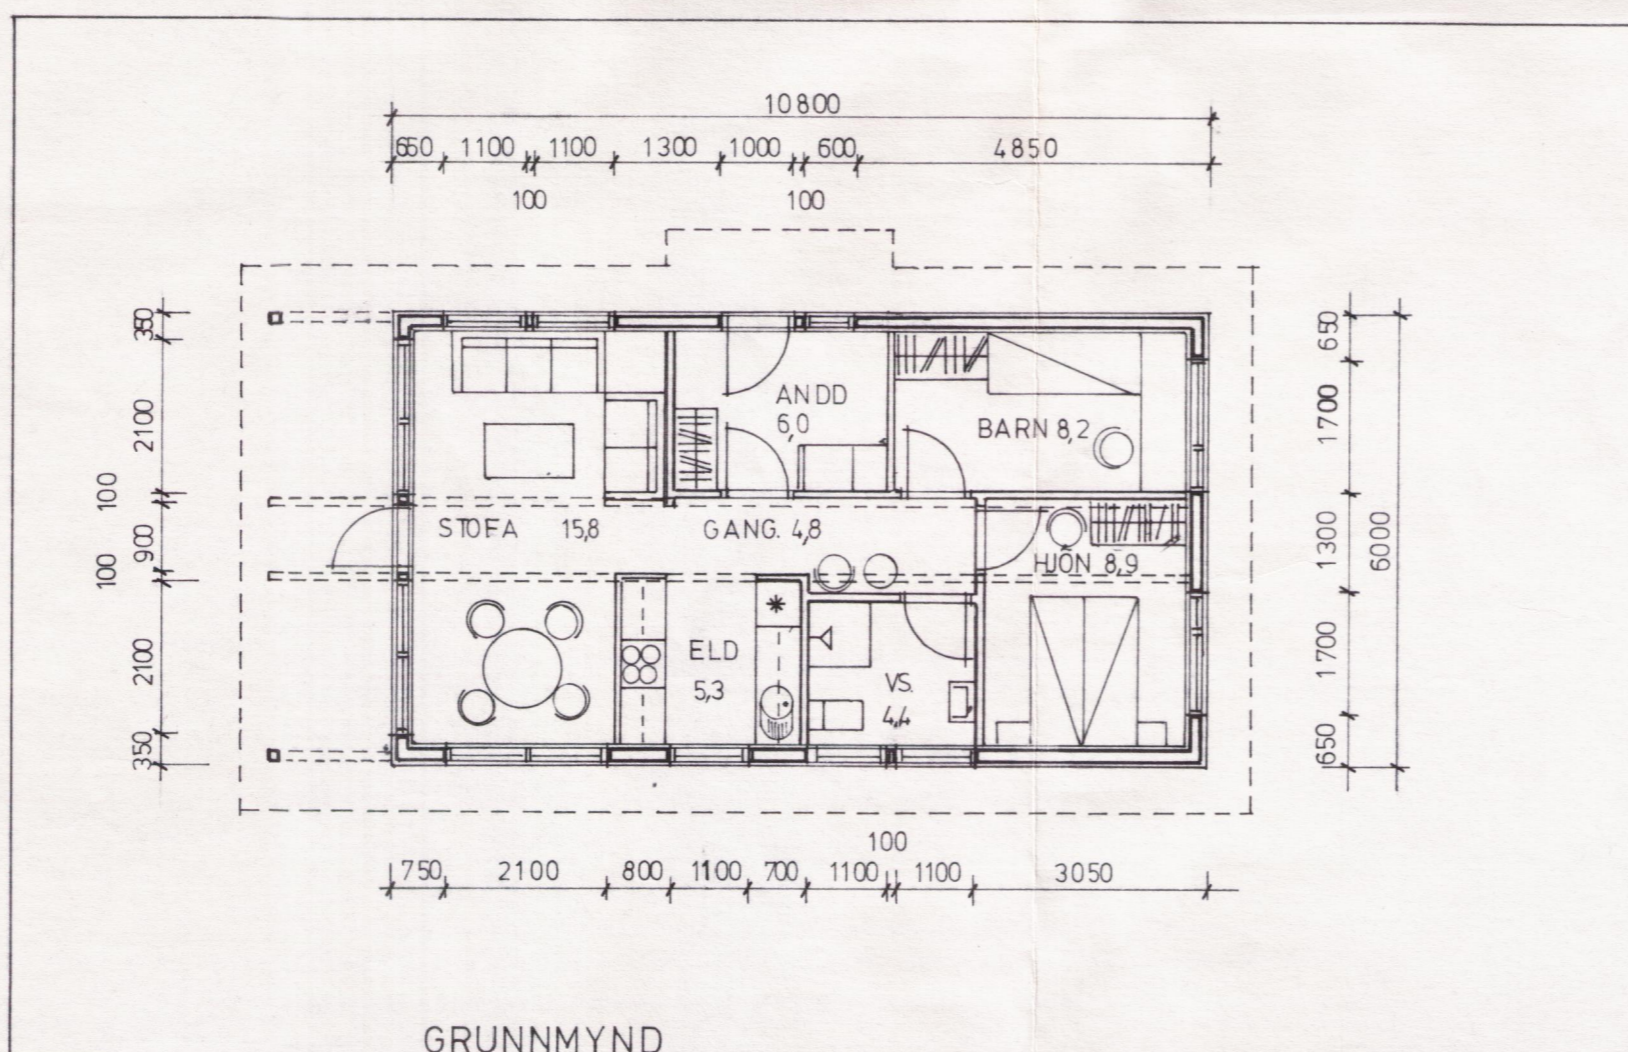

GRUNNMYND

STÆRÐIR
 FLATARMÁL 64,8 m²
 RÚMMÁL 204 m³

VERKEFNI. SUMARHÚS Í LANDI HAGA GRÍMSNESHR.
 ADALTEIKNING

BLAD NR. A1
 MKV. 1 : 100
 TEIKNAD. E. I.

Órlingur Ágústsson

DAGS. 13. MARS 1993

TEIKNISTOFAN HÖNN AUSTURVEGI 44 SELFOSSI SÍMI 98-22577