



SAMÞYKKT
 18 JAN 2013
Arnir Hjálmarsson
 Byggingafræði, úppsv. Amessýslu og Flóahfr.

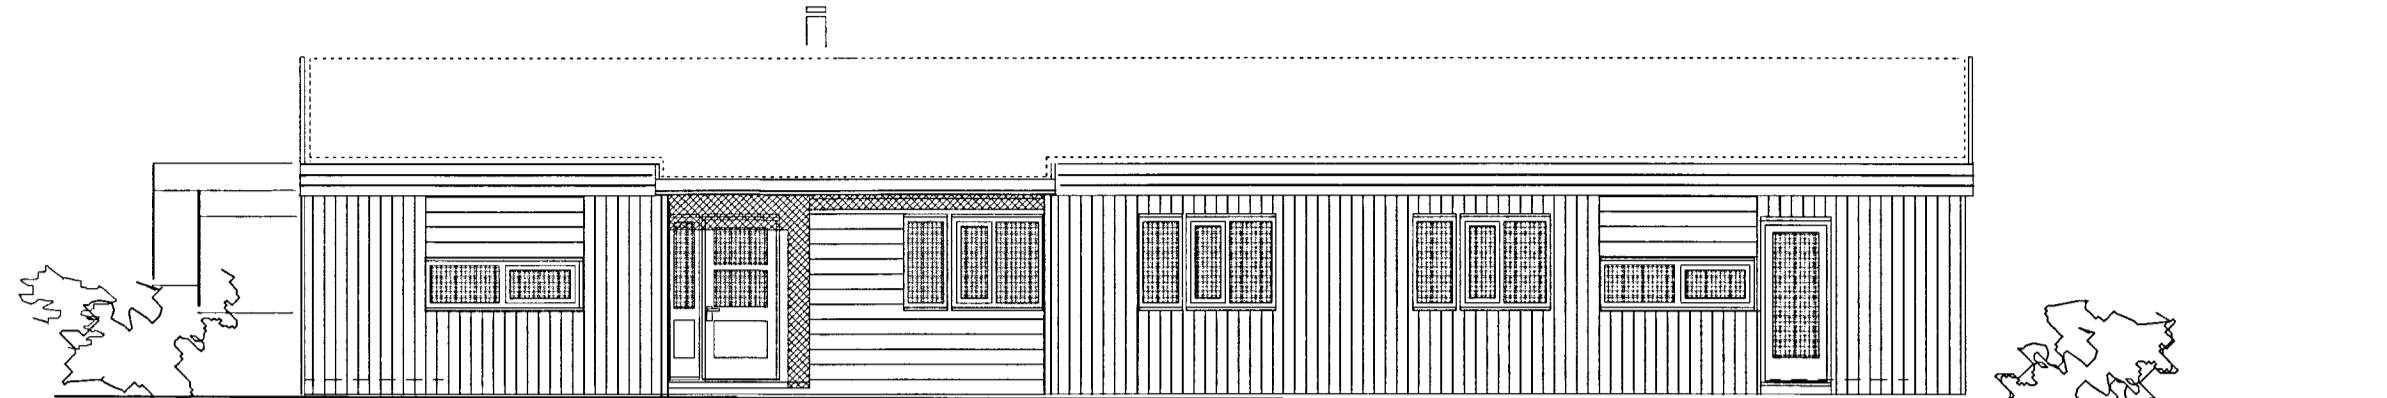


B.O.
60x110

AUSTURHLIÐ mkv. 1 : 100

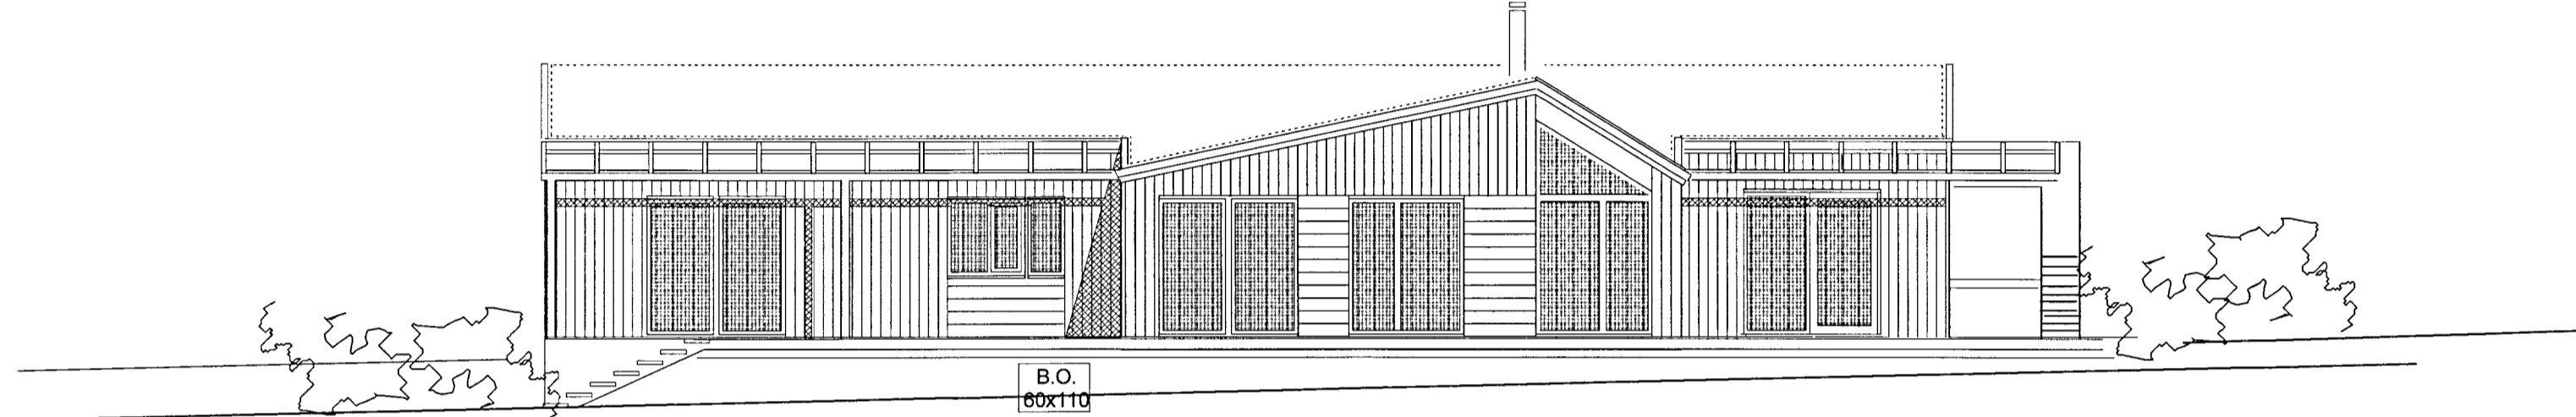


B.O.
60x110

VESTURHLIÐ mkv. 1 : 100

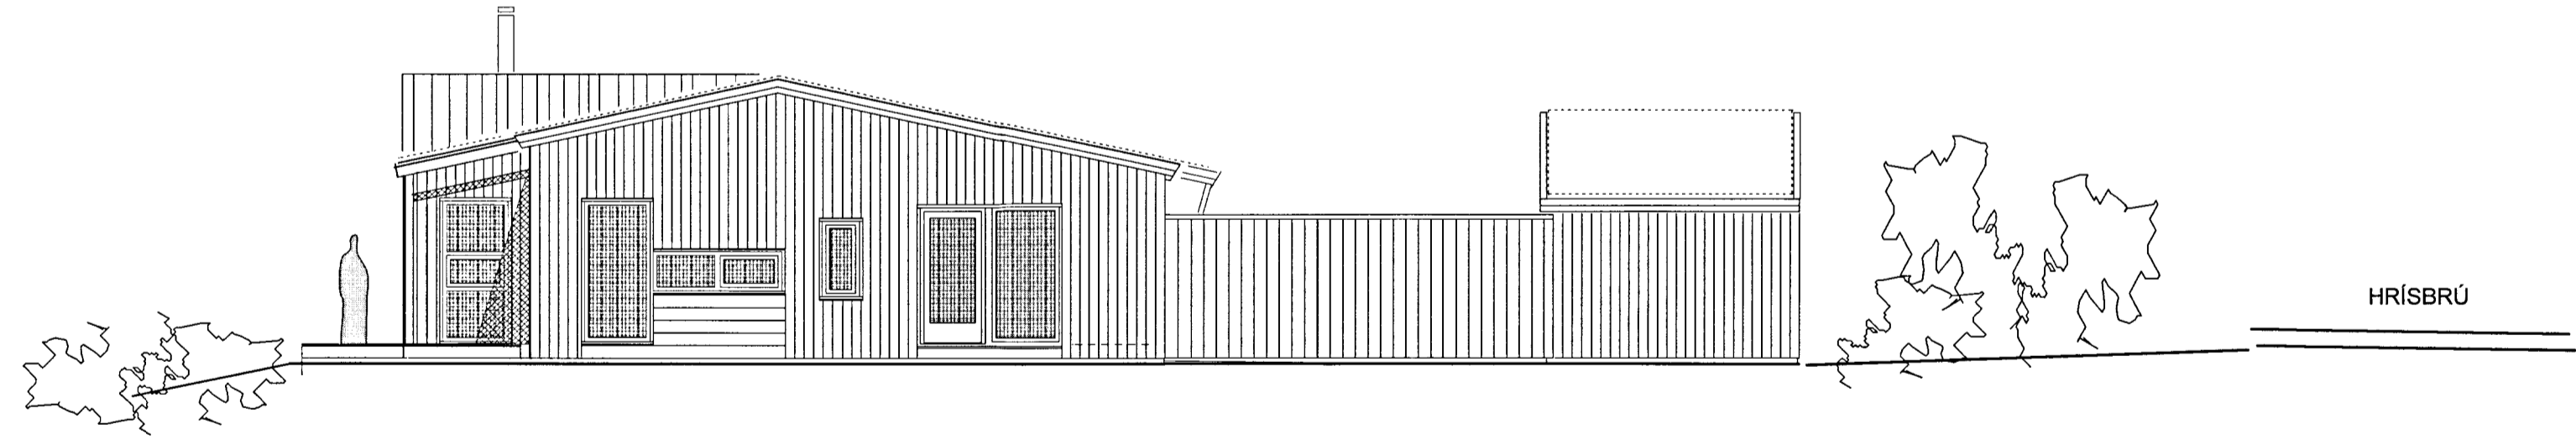

HRÍSBRÚ

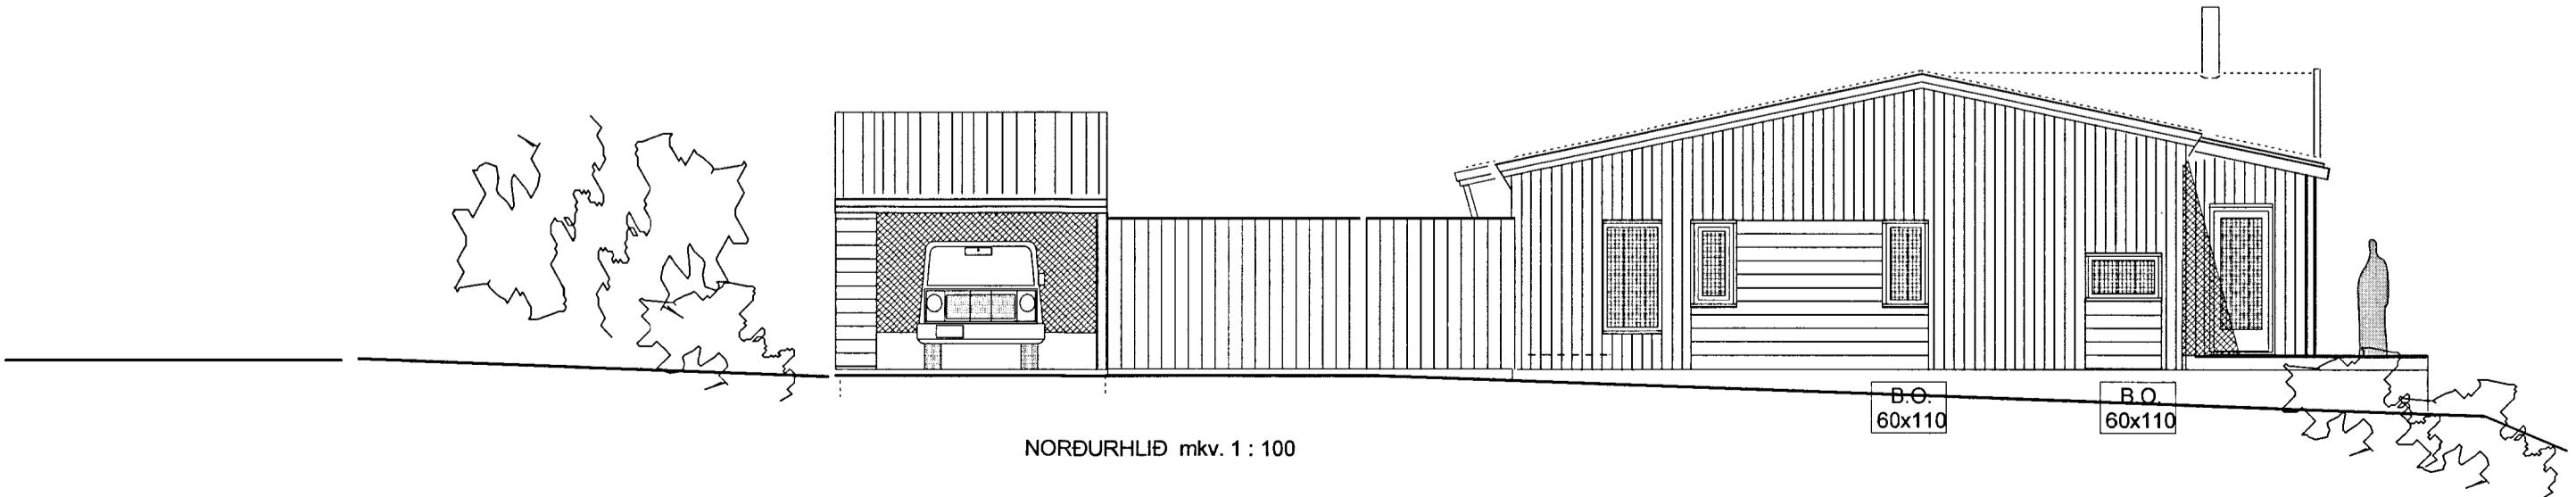

B.O.
60x110

B.O.
60x110

NORÐURHLIÐ mkv. 1 : 100

ÚTGÁFA | TEIKNAD | SAMÞYKKT | DAGS

BREYTINGAR

ASK Arkitektar
 Geirsgötu 9
 101 Reykjavík
 Sími 515 0300
 Fax 515 0319
 www.ask.is



ASK
 ARKITEKTAR

Arnir Hjálmarsson
 Arnir Fróriksson Kt. 271049 2699

Hrísbrú 1 Sólheimum
 - hús Birnu og Guðmundar Ármanns

Útlit allra hliða íbúðarhúss

VERK NR. 1054 | NÚMÉR TEIKNINGAR 10-03 | MKV. I A2 1:100@A2 | TEIKNAD áf | DAGS 14.08.2012 | ÚTGÁFA