




INNTAKSRÖR SKULU VERA 70 cm. UNDIR ENDANLEGU YFIRBORDI
 INNTAKSRÖR RARIK Ø 50 mm + 3 x Ø 32 mm FYRIR LÖÐARLÝSINGU
 INNTAKSRÖR FYRIR LANDSSIMANN Ø 50 mm + Ø 32 mm
 INNTAKSRÖR LEGGIST AÐ LÖÐARMÖRKUM

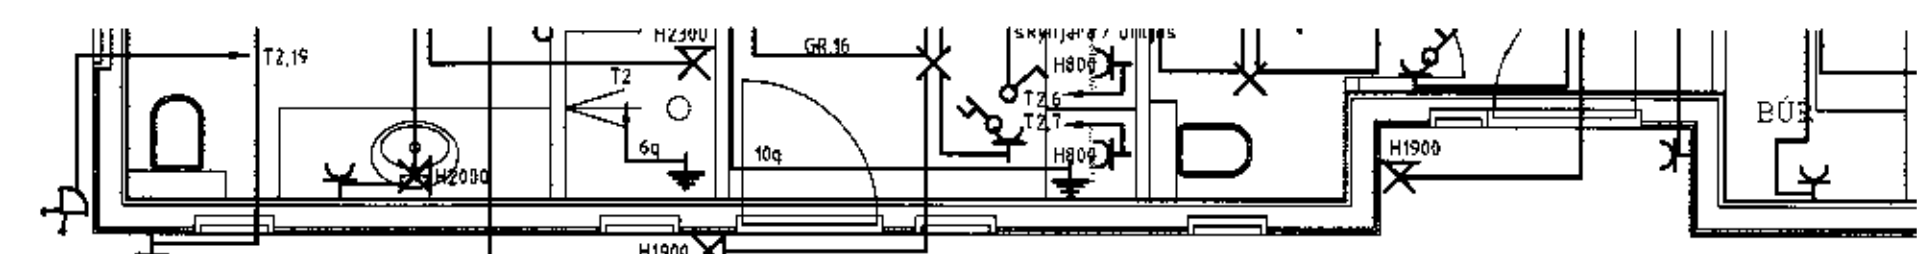


INNTAKSRÖR SKULU VERA 70 cm. UNDIR ENDANLEGU
 INNTAKSRÖR RARIK Ø 50 mm + 3 x Ø 32 mm FYRIR LÖÐARLÝSINGU
 INNTAKSRÖR FYRIR LANDSSIMANN Ø 50 mm + Ø 32 mm
 INNTAKSRÖR LEGGIST AÐ LÖÐARMÖRKUM
 HEIMTAUG RAFVEITU 400V / 240 V, 3 x 63 A

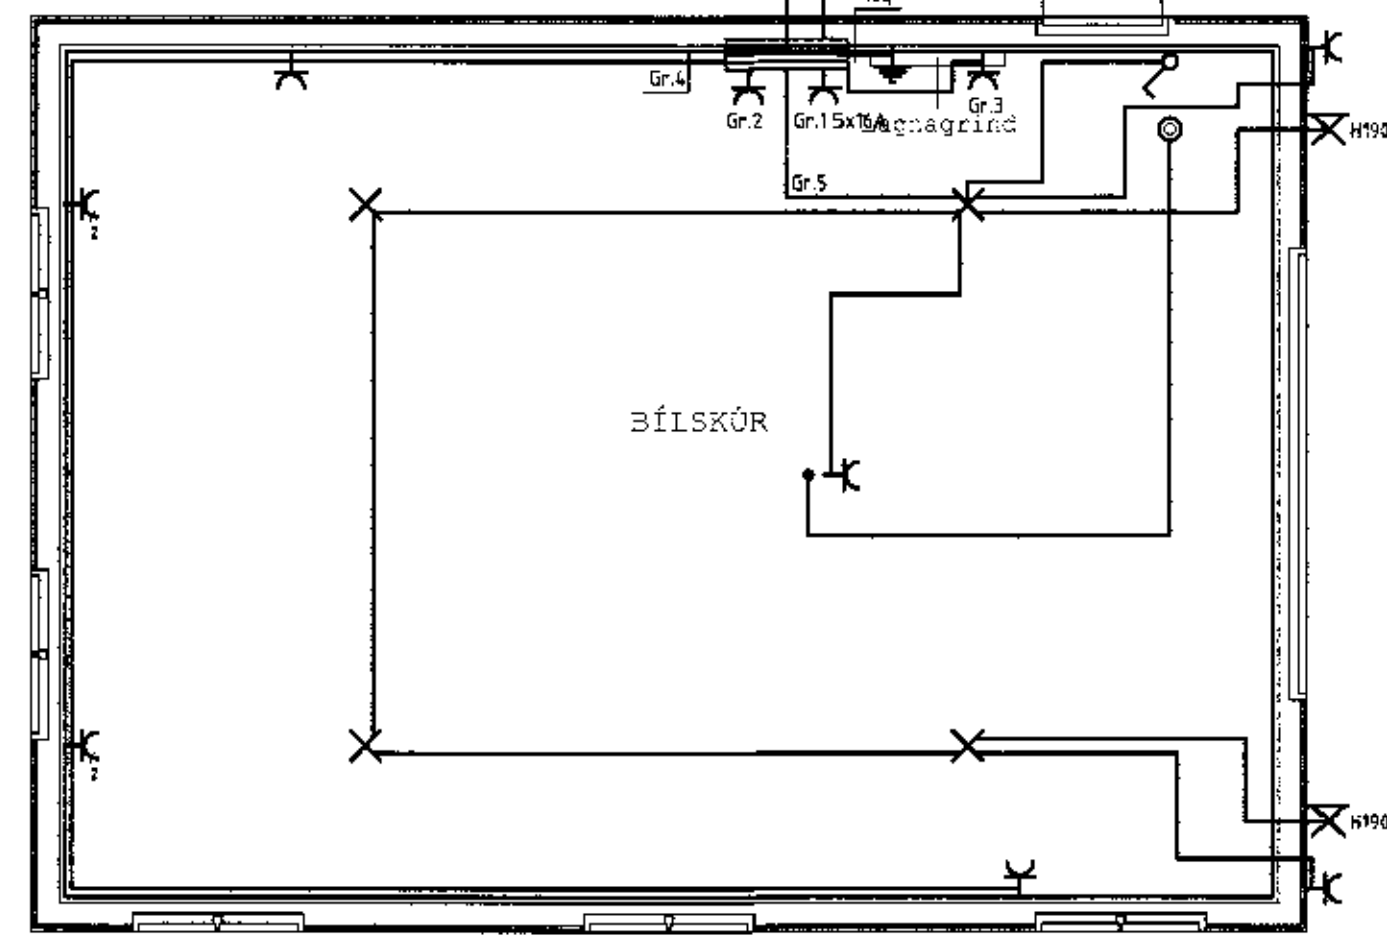


af þess

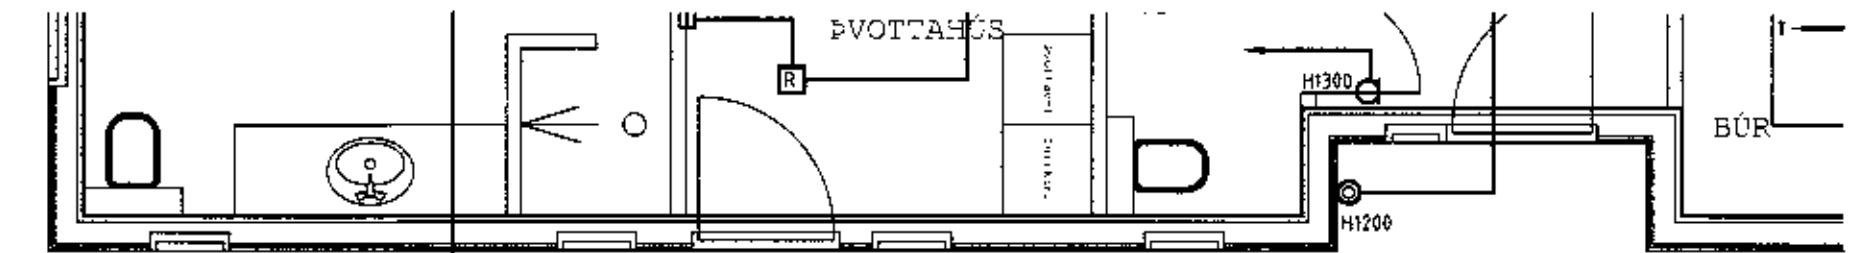

INNTAKSRÖR SKULU VERA 70 cm. UNDIR ENDANLEGU
 INNTAKSRÖR RARIK Ø 50 mm + 3 x Ø 32 mm FYRIR LÖÐARLÝSINGU
 INNTAKSRÖR FYRIR LANDSSIMANN Ø 50 mm + Ø 32 mm
 INNTAKSRÖR LEGGIST AÐ LÖÐARMÖRKUM
 HEIMTAUG RAFVEITU 400V / 240 V, 3 x 63 A

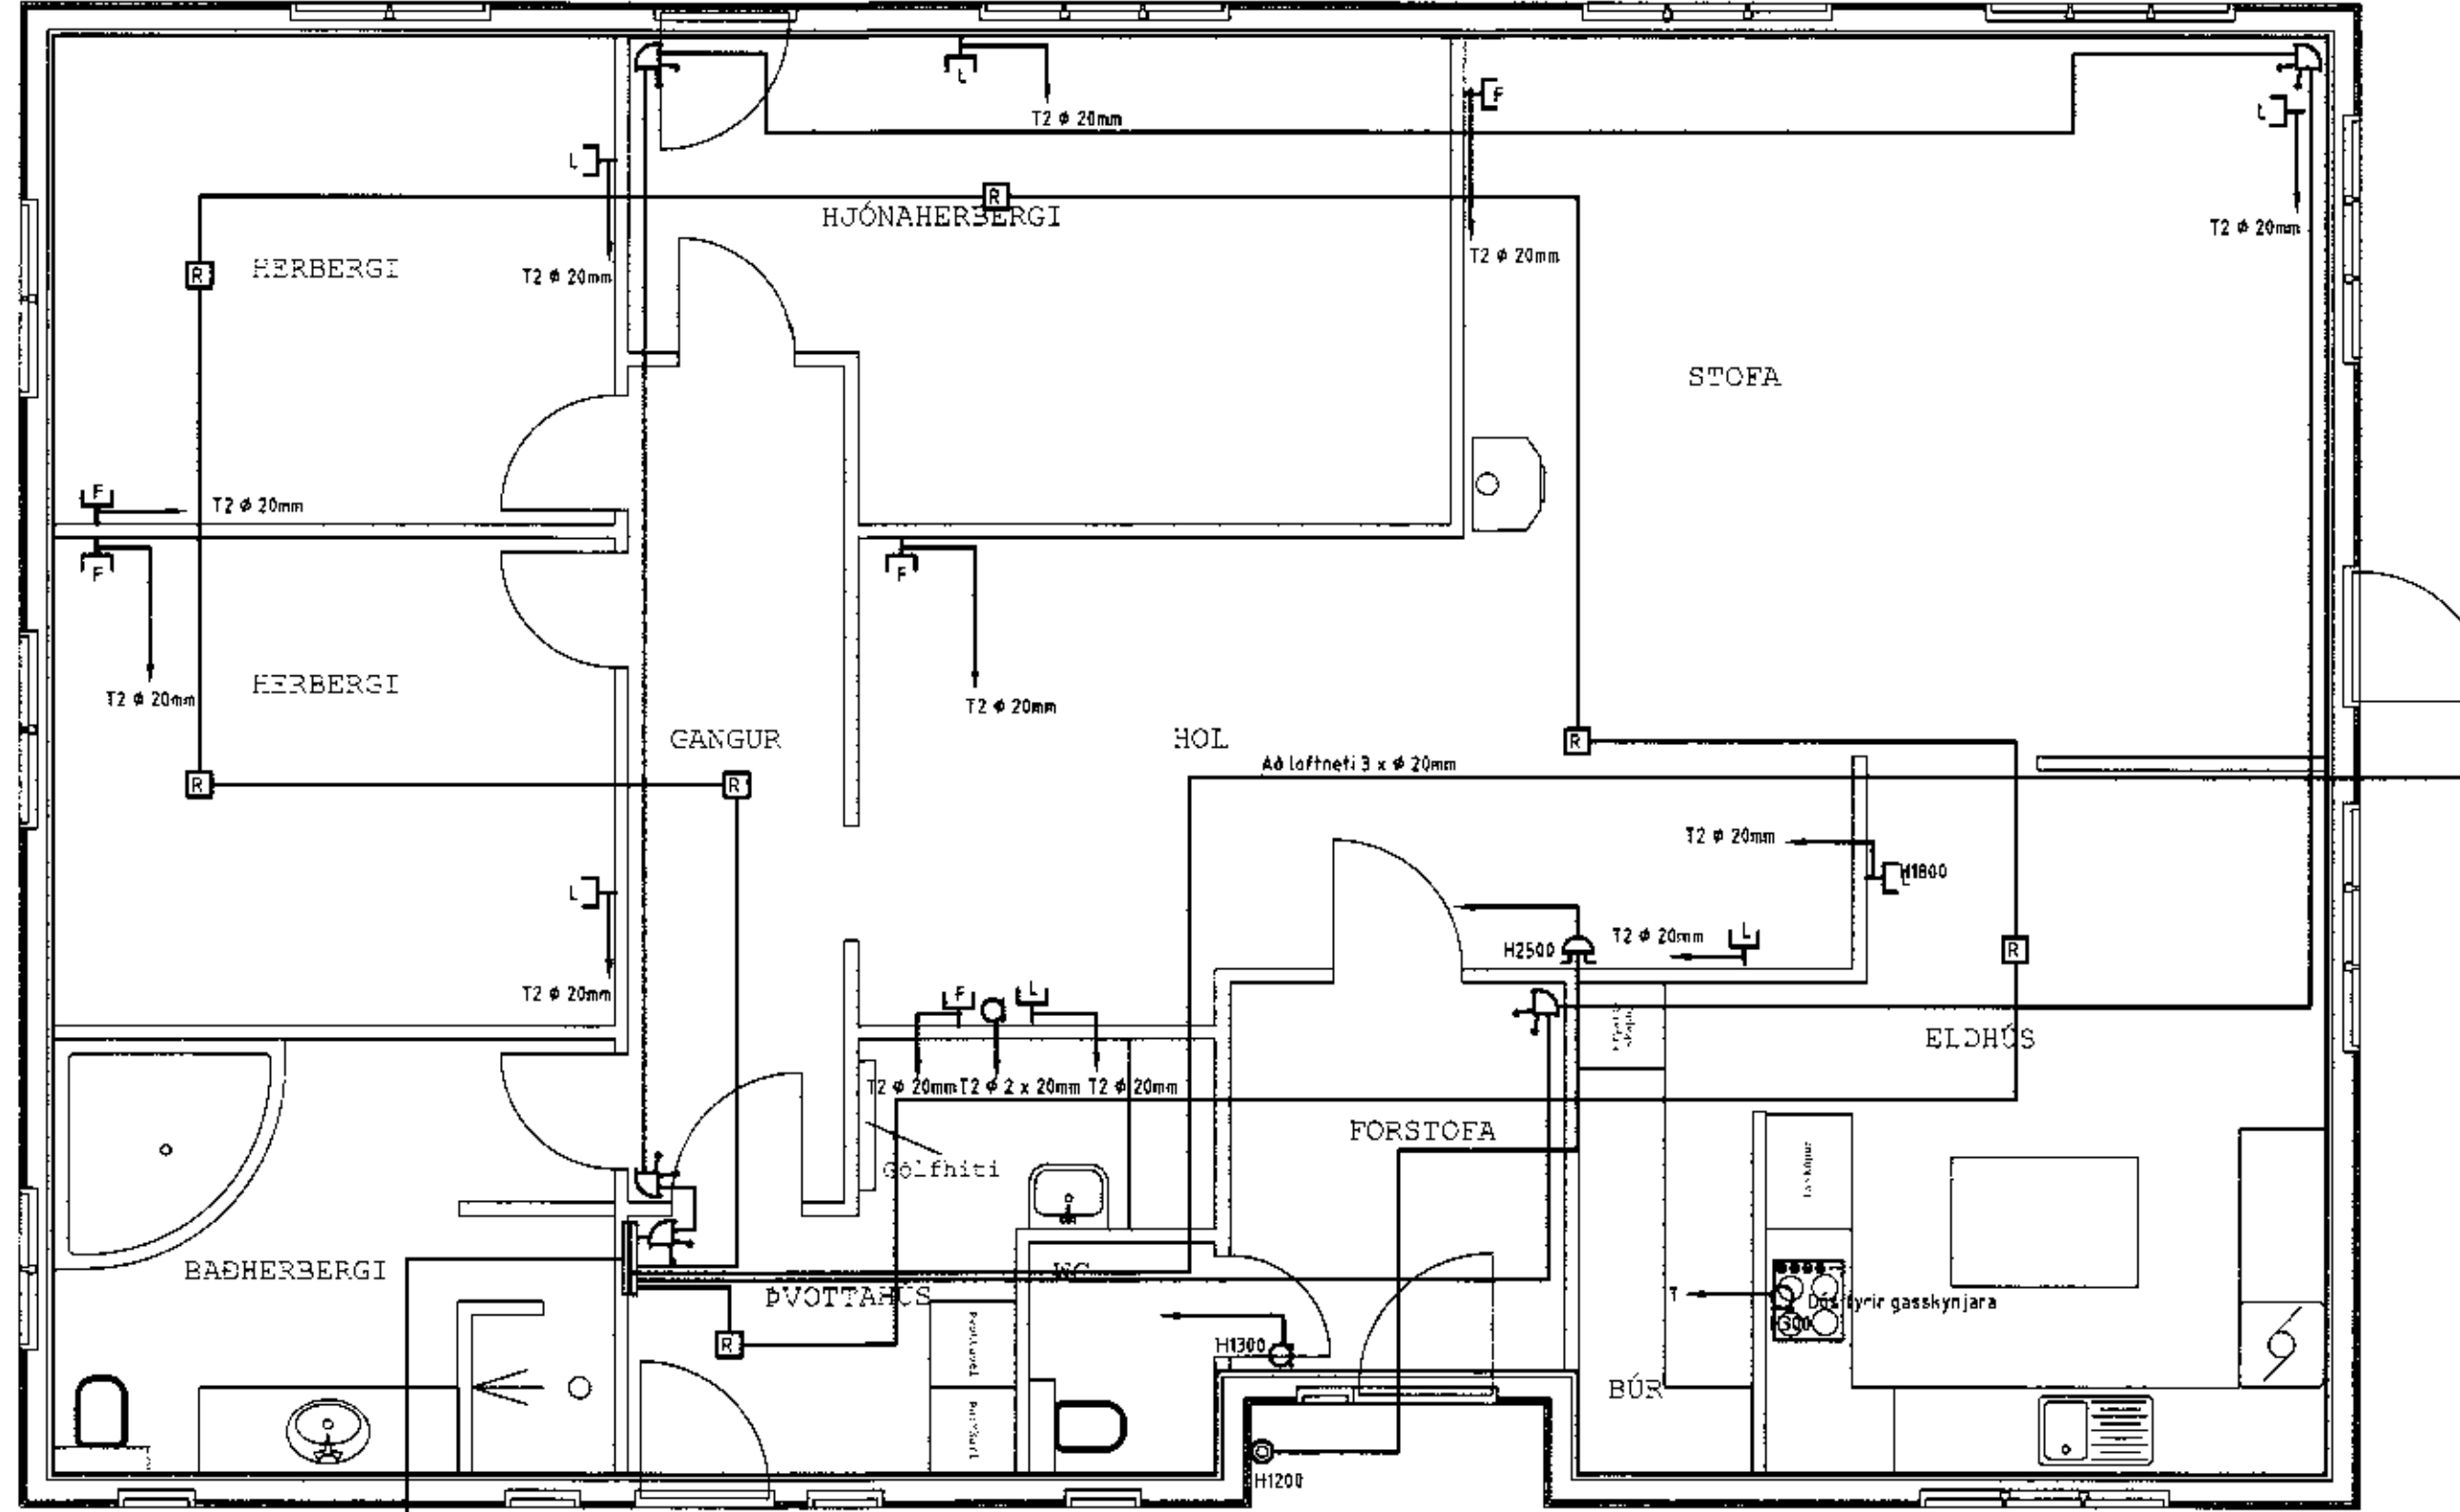

INNTAKSRÖR SKULU VERA 70 cm. UNDIR ENDANLEGU YFIRBORDI

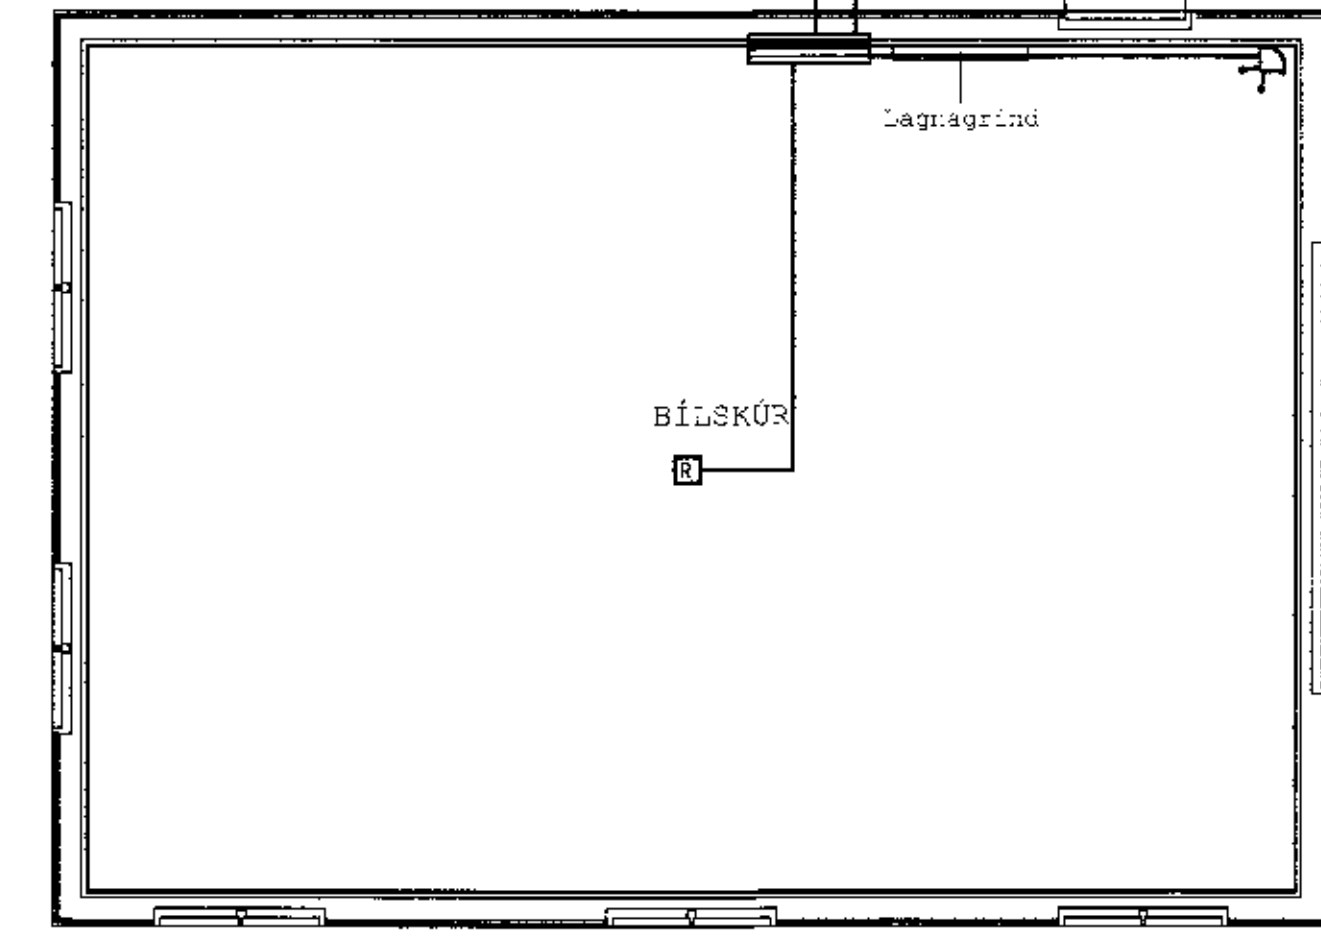

RAFLAGNATEIKNINGAR
 ÞÓR STEFÁNSSON RAFMAGNSÍÐFRÆÐINGUR
 EYRAVEGI 32 SELFOSSI SÍMAR 482 3480 & 897 8718
 NETFANG rafteikn@selfoss.is FAX 482 3366



SLÓÐ	D:\VERK\ÁRVIRKINN\HRAUNBRAUT 45\MYNDR\	TÖLVUNAFN	PLOTT DAGSETNING
TEIKNAD	Dór ÚTG	KENNITALA	Dór Stefánsson, Rafteikn18.3.2009 214\Raflagn 1086.dwg
YFIRF	Dór DAGS 03 09	211261-3749	
DAGS	Mars '09 NAFN Dór	SAMÞYKKT	<i>[Signature]</i> 2009-03-05

VERKHEIT: **Hraunbraut 45, Grímsnesi**
 VERKHEIT: **Lágspennulagnir og smáspennulagnir**

KVARDI 1:50
 BLAD 3 af 3
 VERKNUMER: 1086-2006-171