




A

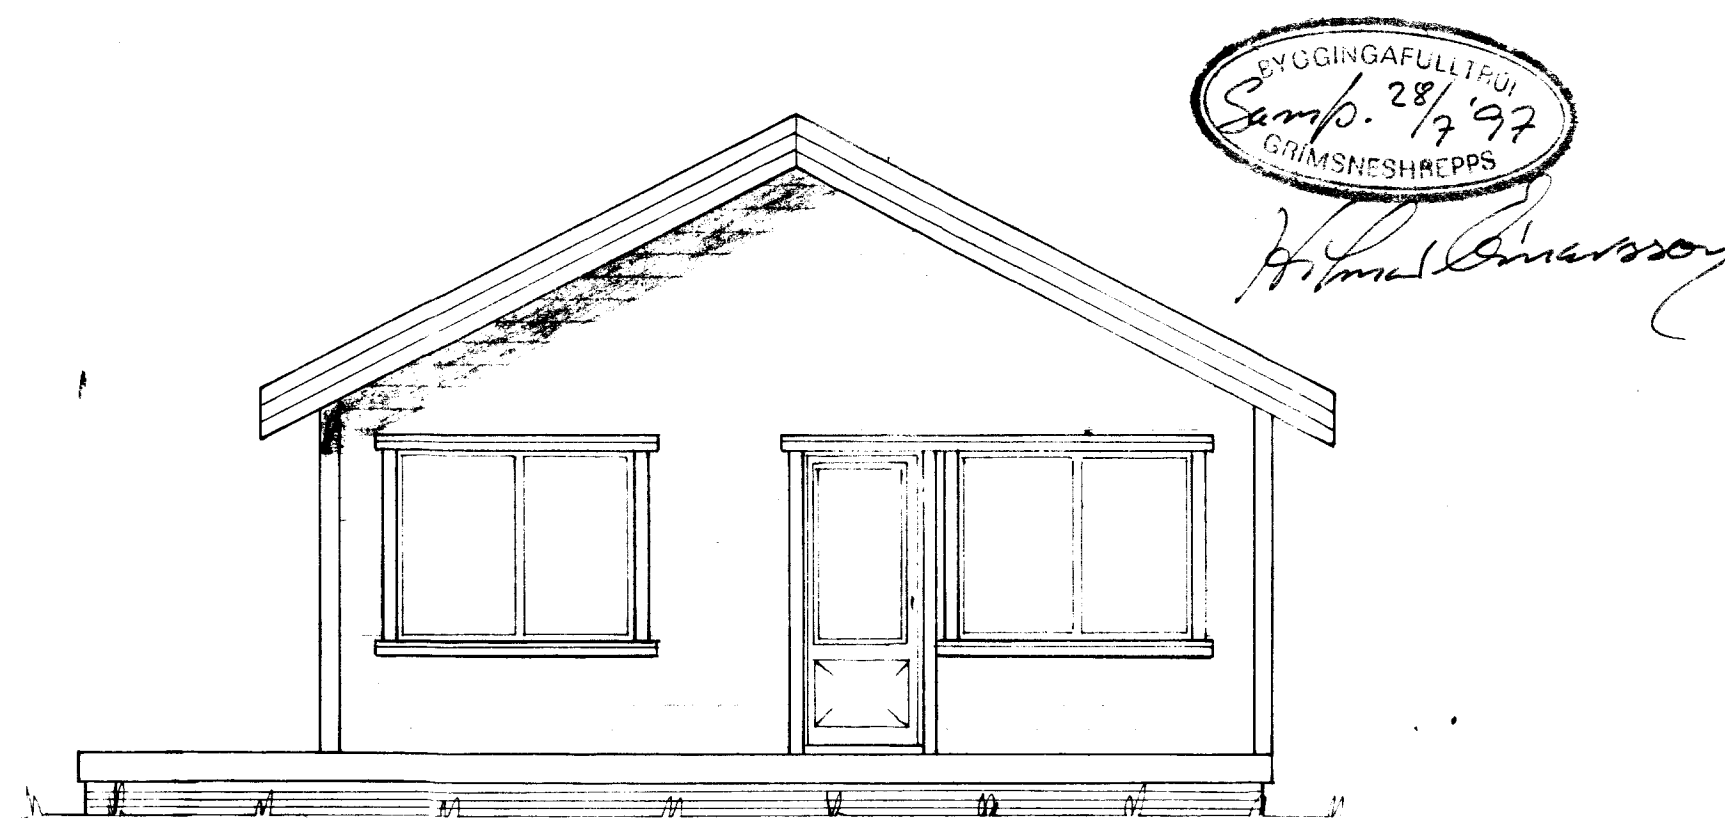

S

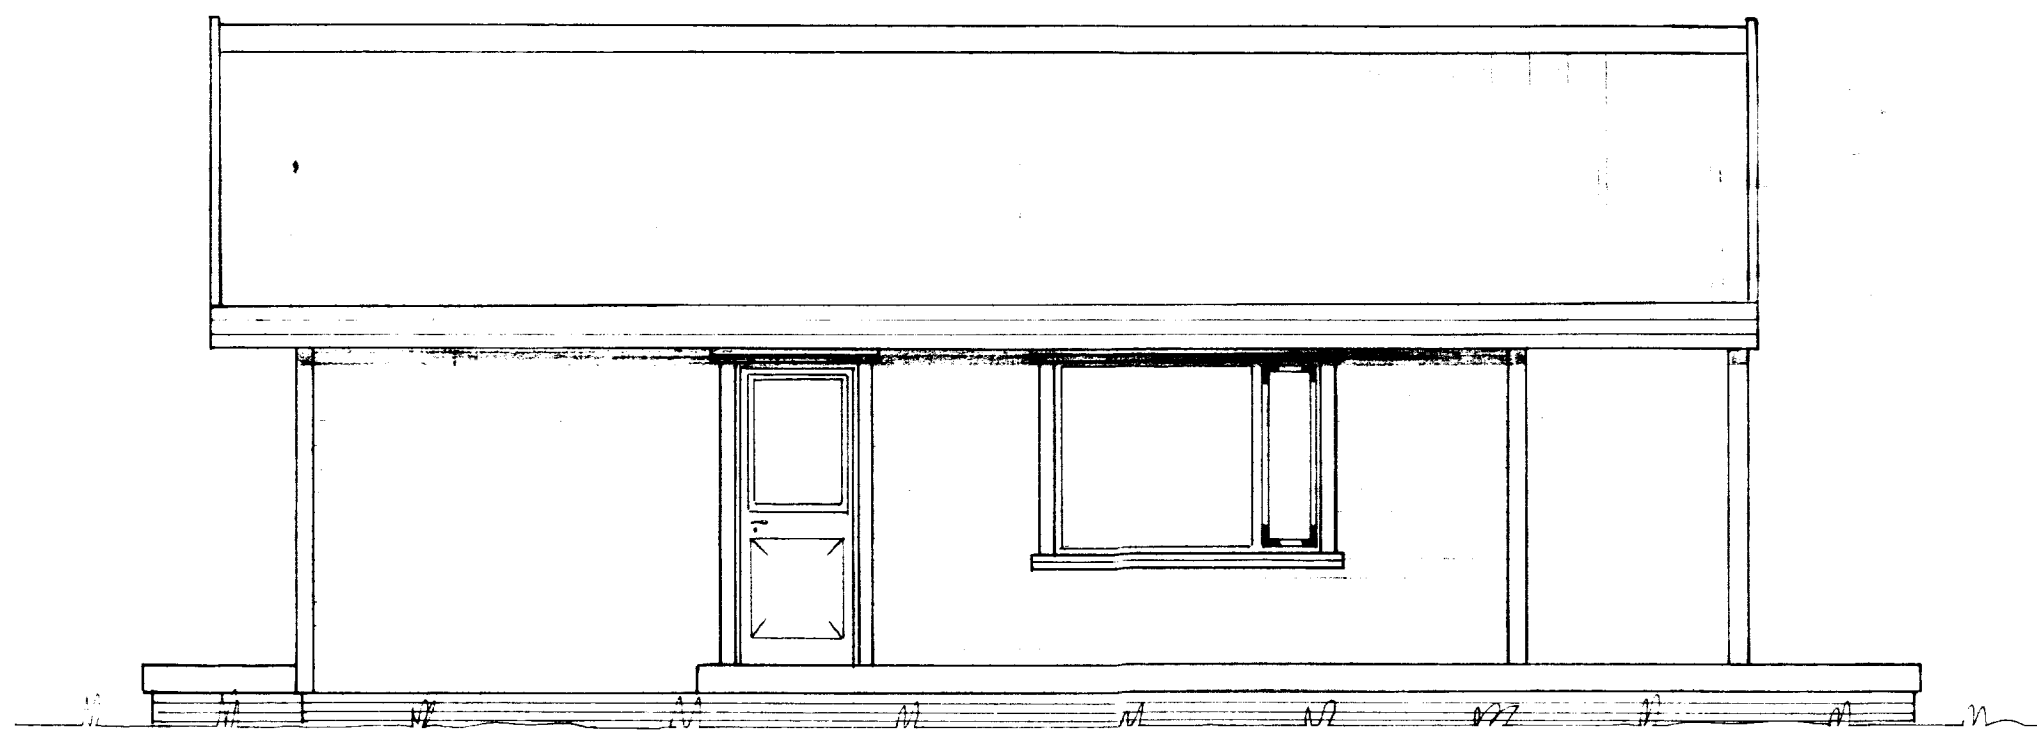

V

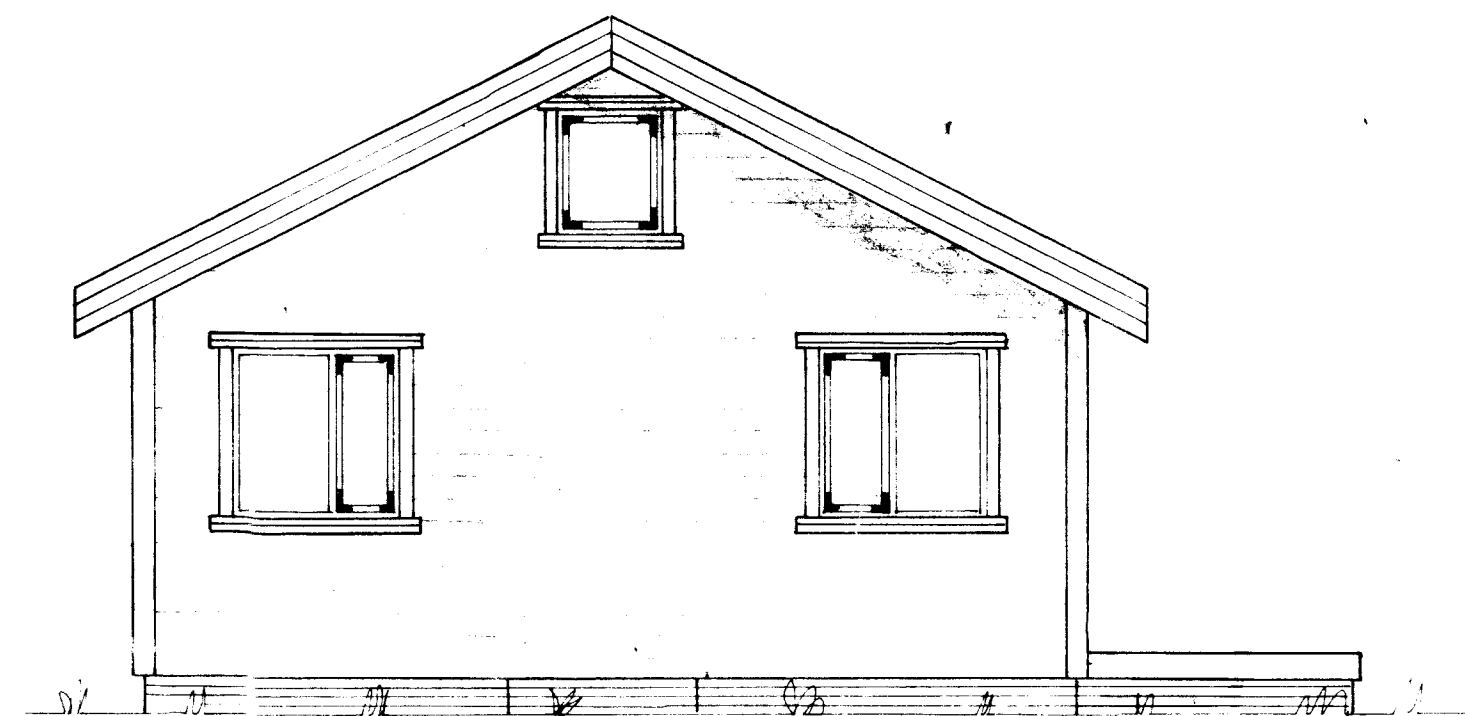


N

Sumarhús: Gerð 22-17

Flatarmál—50 m<sup>2</sup>  
 Rúmmál—164 m<sup>3</sup>  
 Verönd—36 m<sup>2</sup>

Sjá teikn. nr.

22-17-1 Grunnmynd og snið.  
 22-17-2 og 22-17-3 Snið.  
 7-1 Sökkjar.  
 84-003 Skolp og jarðvegslögn.

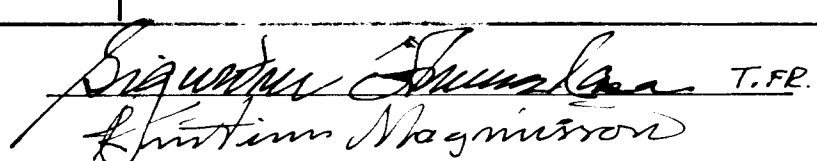TEIKNIVANGUR		
Húsilandi 'Hests' Grímsneshreppi, Arnessýslu Lóð nr. 112 7685 m <sup>2</sup>		
Mkv 1:50	Eigandi: Jngólfur Eggertsson kt. 161129-4379 Unufelli 23 Rvk.	D. Júl '97 R. Sig. AM. T. K. M.
 T. FR.		Nr. 22-17