



ÚTLIT SUÐUR
1:50

MÓTTÆND
M

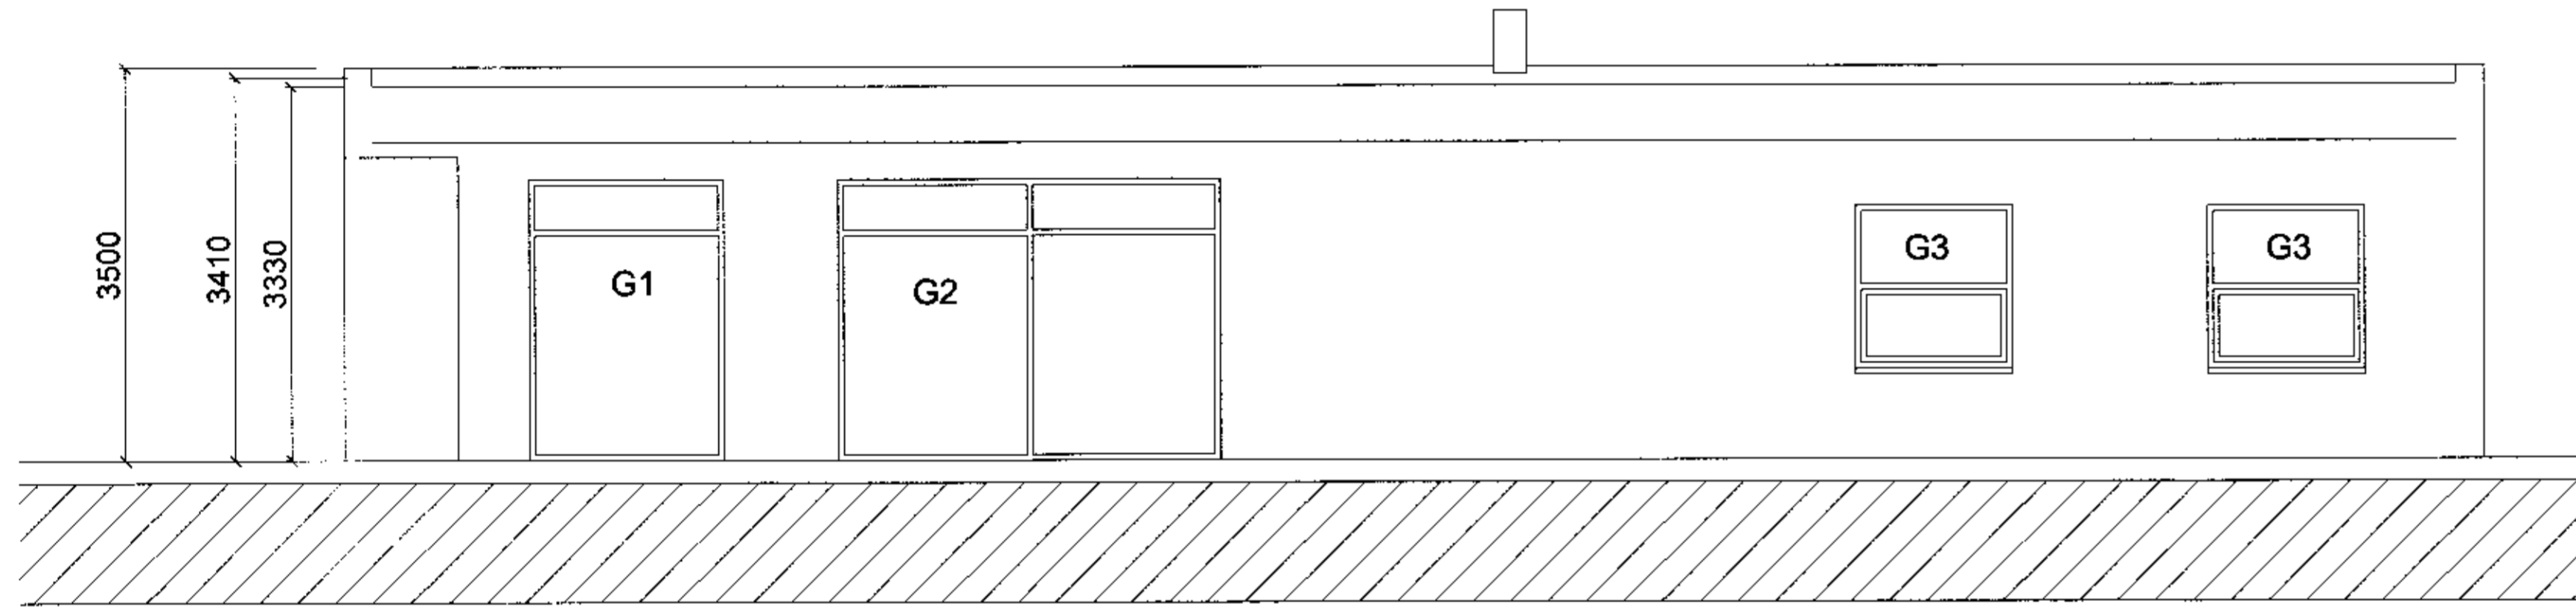

ÚTLIT NORÐUR
1:50

BREYTINGAR		
NR.	DAGS.	BREYTING

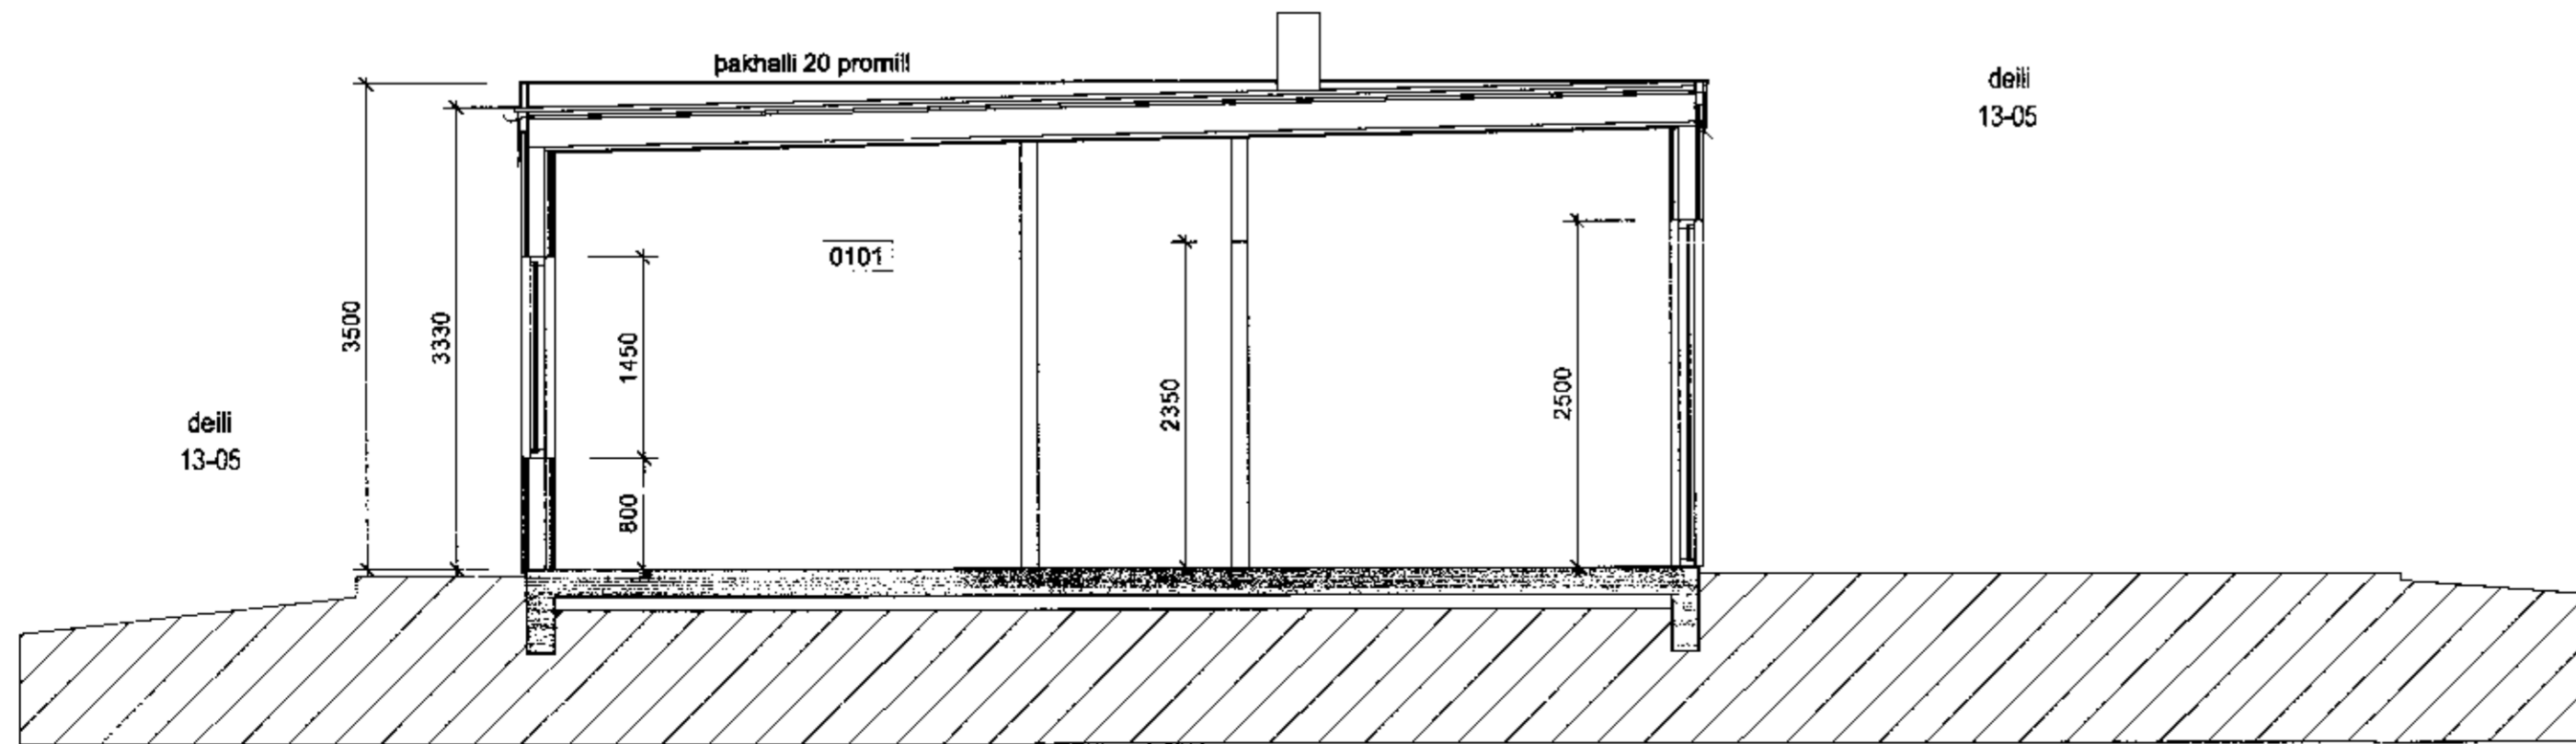

SNEIDING X-X
1:50

SAMÞYKKT
VERK *M. Steinhilf*

TEKNING

KVARDI

DAGS.

TEKNING NR.

TEIKNAD AF