


útlit **C**

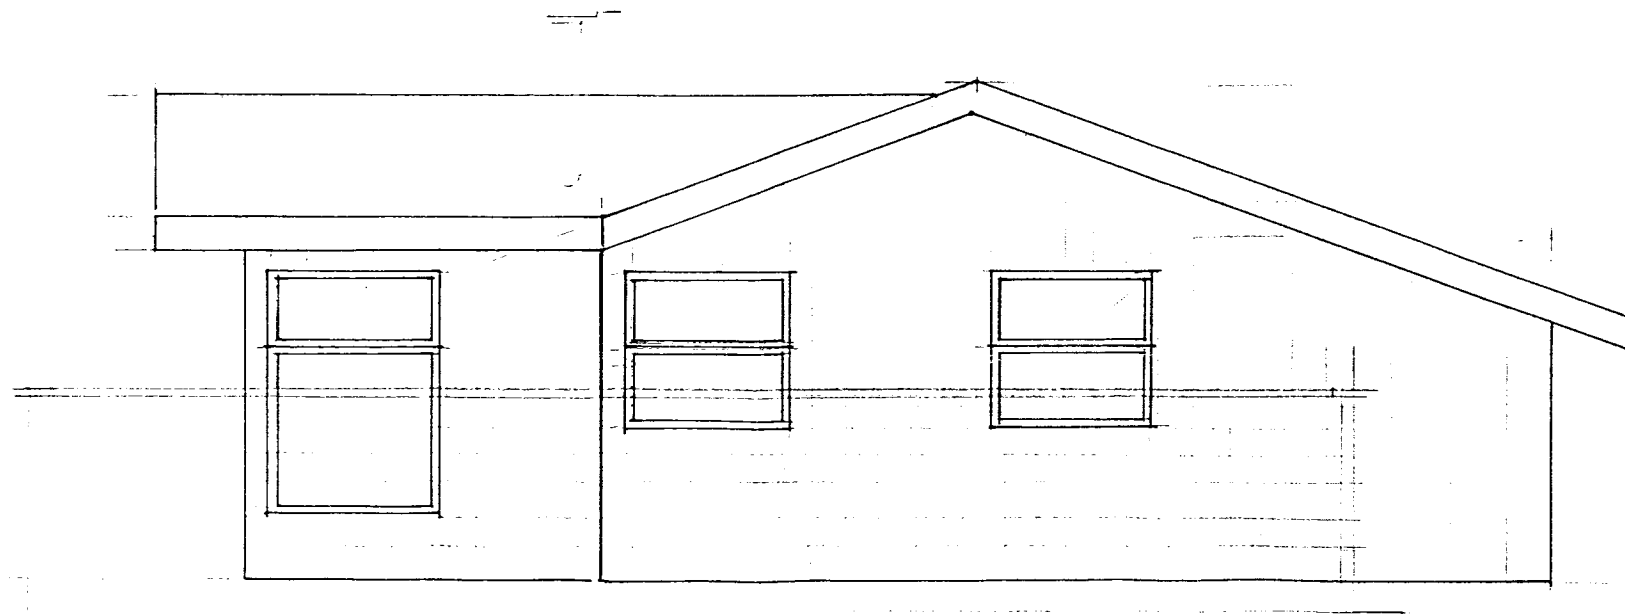

mkv 1:50

útlit **D**

SUMARHÚS :



S.G. EININGAHÚS HF.  
Eyravegi 37 - Selfossi  
Kt. 480182-0309

*Feyrispráttur Seikning*