
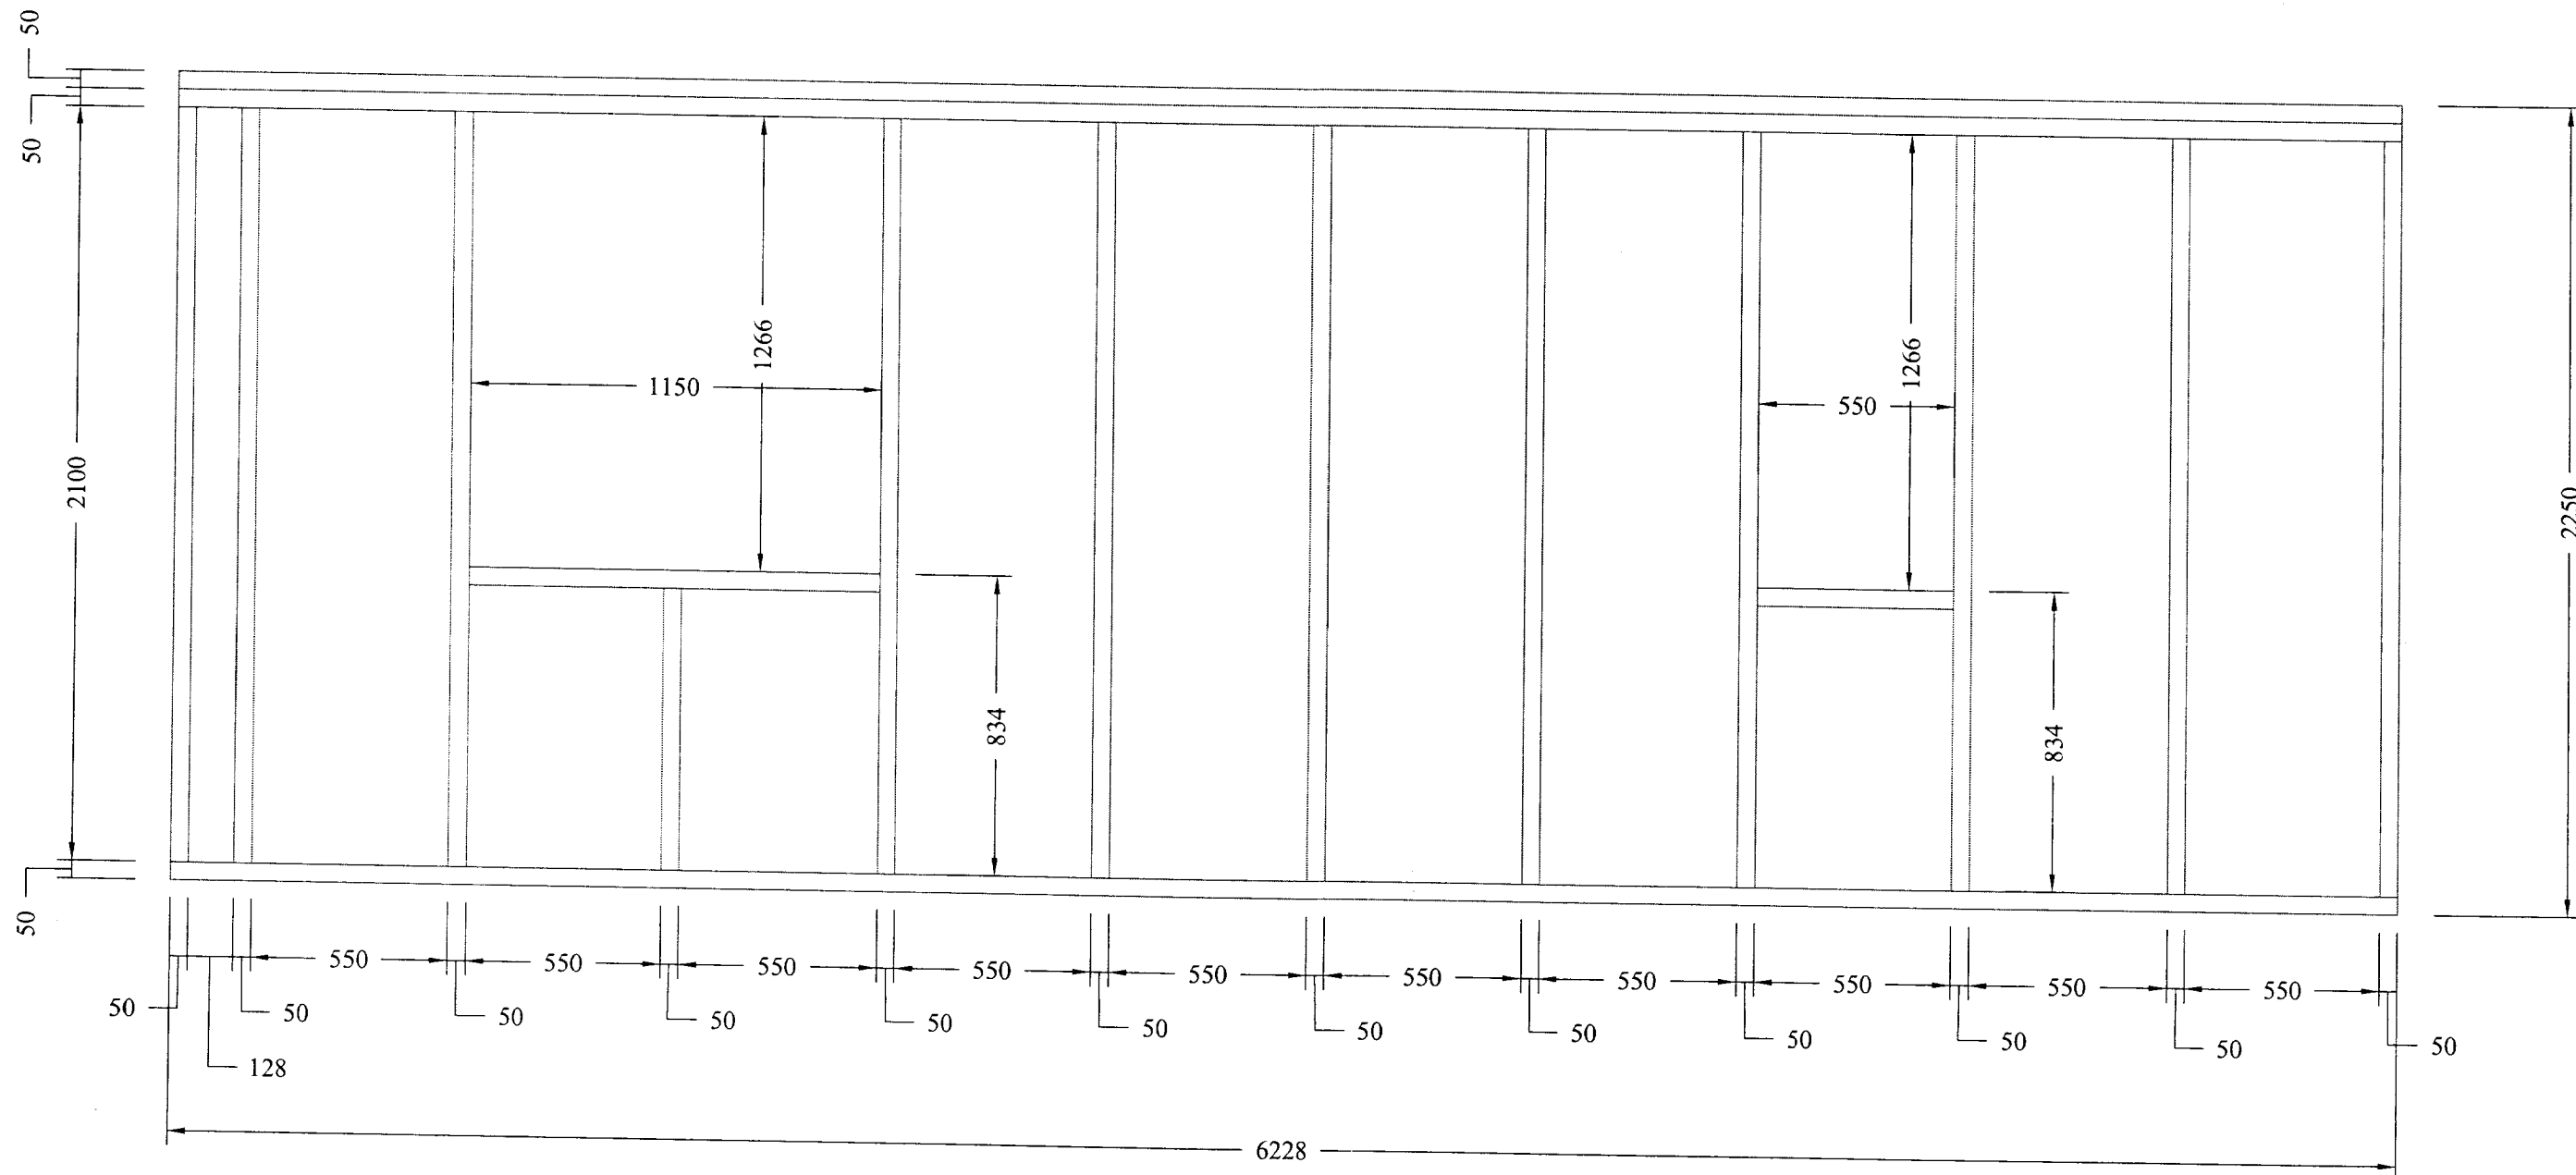


Hásteinn - viðbygging, VEGGJAGRIND - NORÐUR.

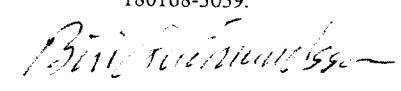

Heiti : Hásteinn - viðbygging, VEGGJAGRIND.		Mælikvarði :	1:20
Meistari : Búi Guðmundsson. 180168-3039.		Dagsetning :	04.06 2006
Eigendur : Sigurður Sigurjónsson kt. : 260761-6419 Svandís Ragnarsdóttir kt. : 251163-3679		Teikning nr. :	200.01.01
		Útgáfa nr. :	001
		Teiknað af :	Búi Guðmundsson. 180168-3039.