
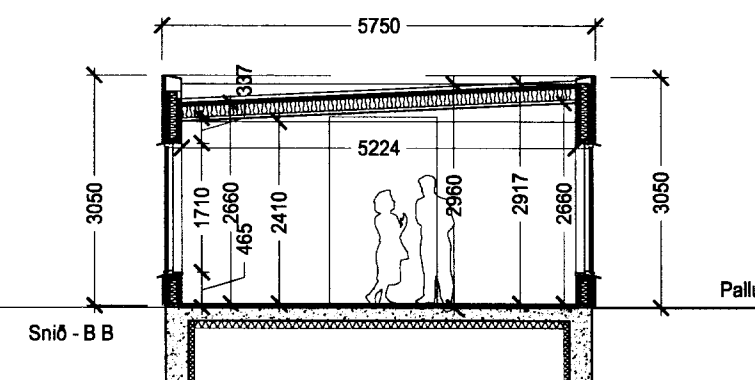
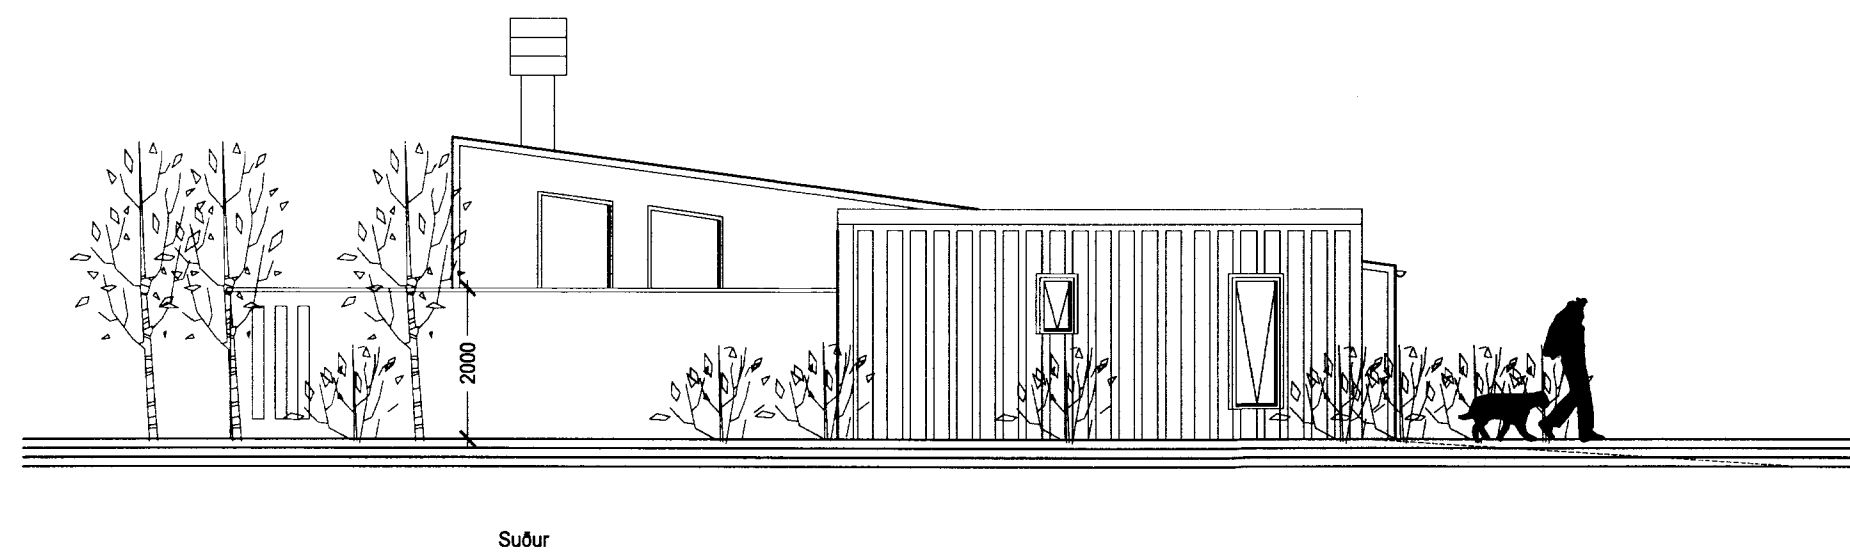
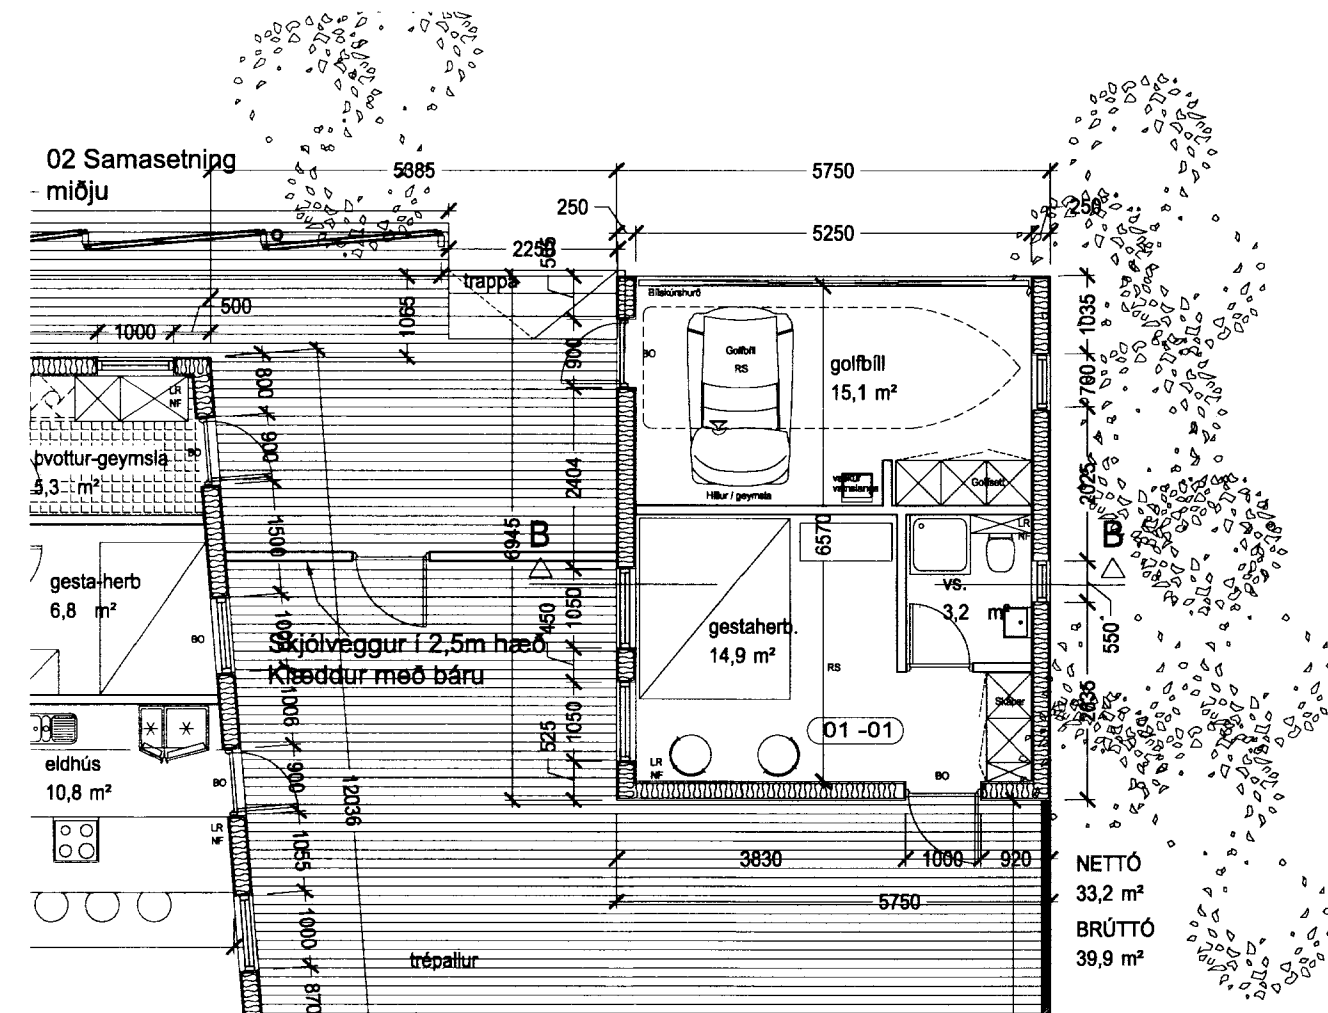
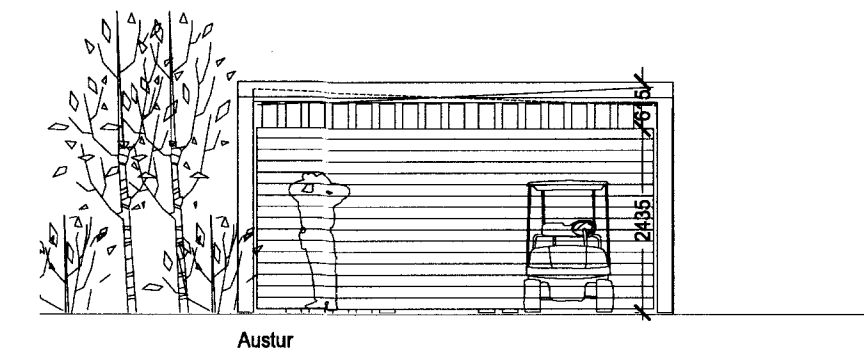
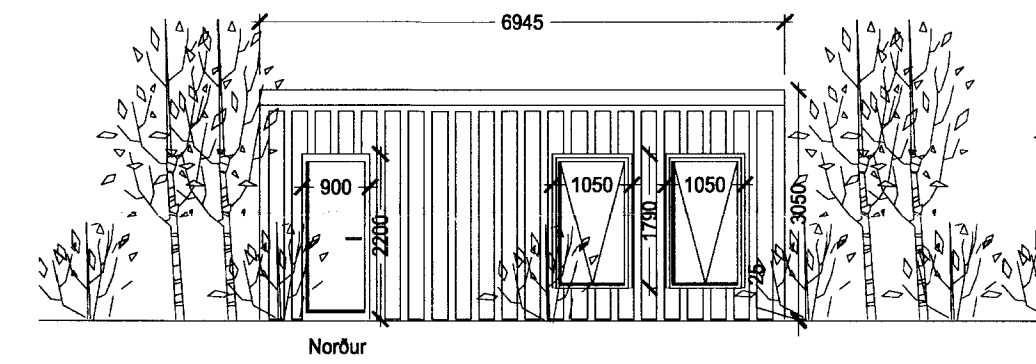
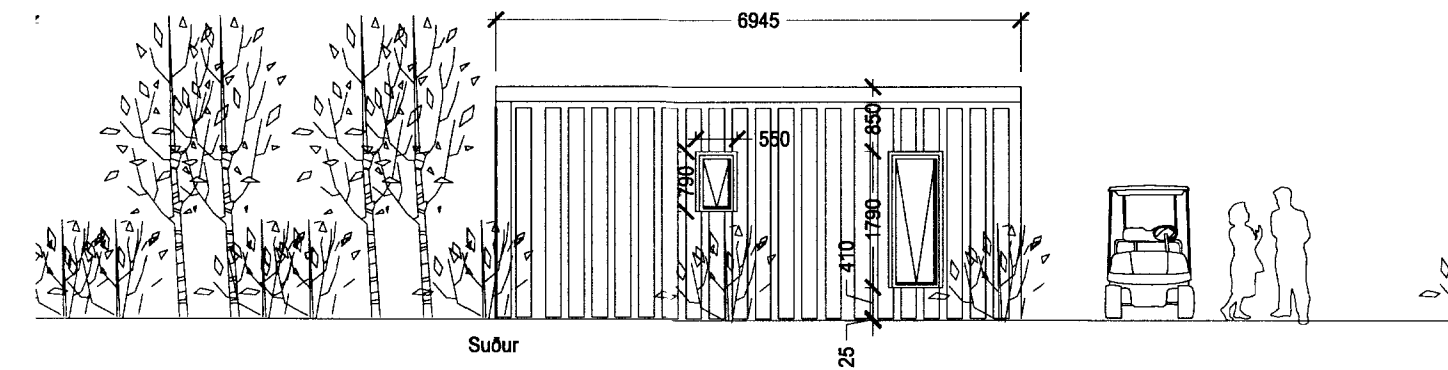


# Útihúsi Hestur58

Samþykkt  
20. SEPT. 2007  
*Hilmar Ólafsson*  
Byggingarfeltri úr uppsveita Ármassyslu

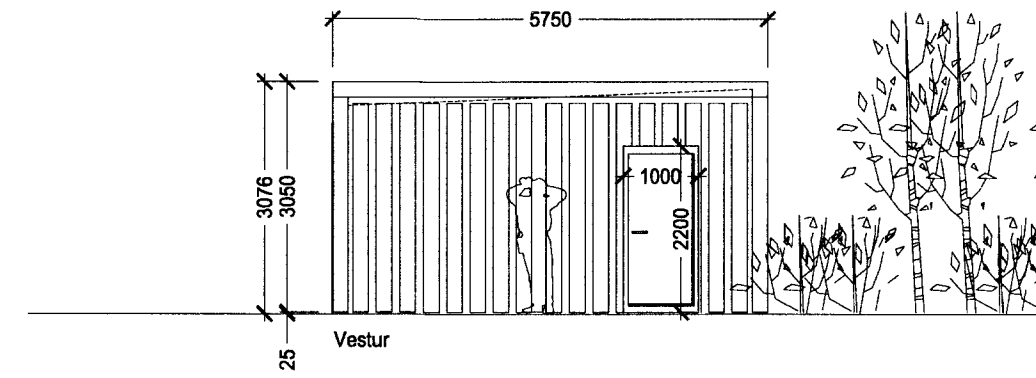

VERKEFNI: Hestur 58 - Grímsnesi	Teikn. apj	Teikni.nr 102
Sumarbústaður 1 : 100	Dags. 04.07.2007	
	e-mail: robert@arkoteiknistofa.is	

**ARKO** Teiknistofa Langhóltsvegi 109-104 Rvk. Sími 588-2500-GSM 894-6565-Fax: 5882501  
Jón Róbert Karlsson - Kt: 020141-3449 *Jón Róbert Karlsson*

Br.	Útihús
-----	--------