


Samp. 25/5 '98
Hólmur Guðnason

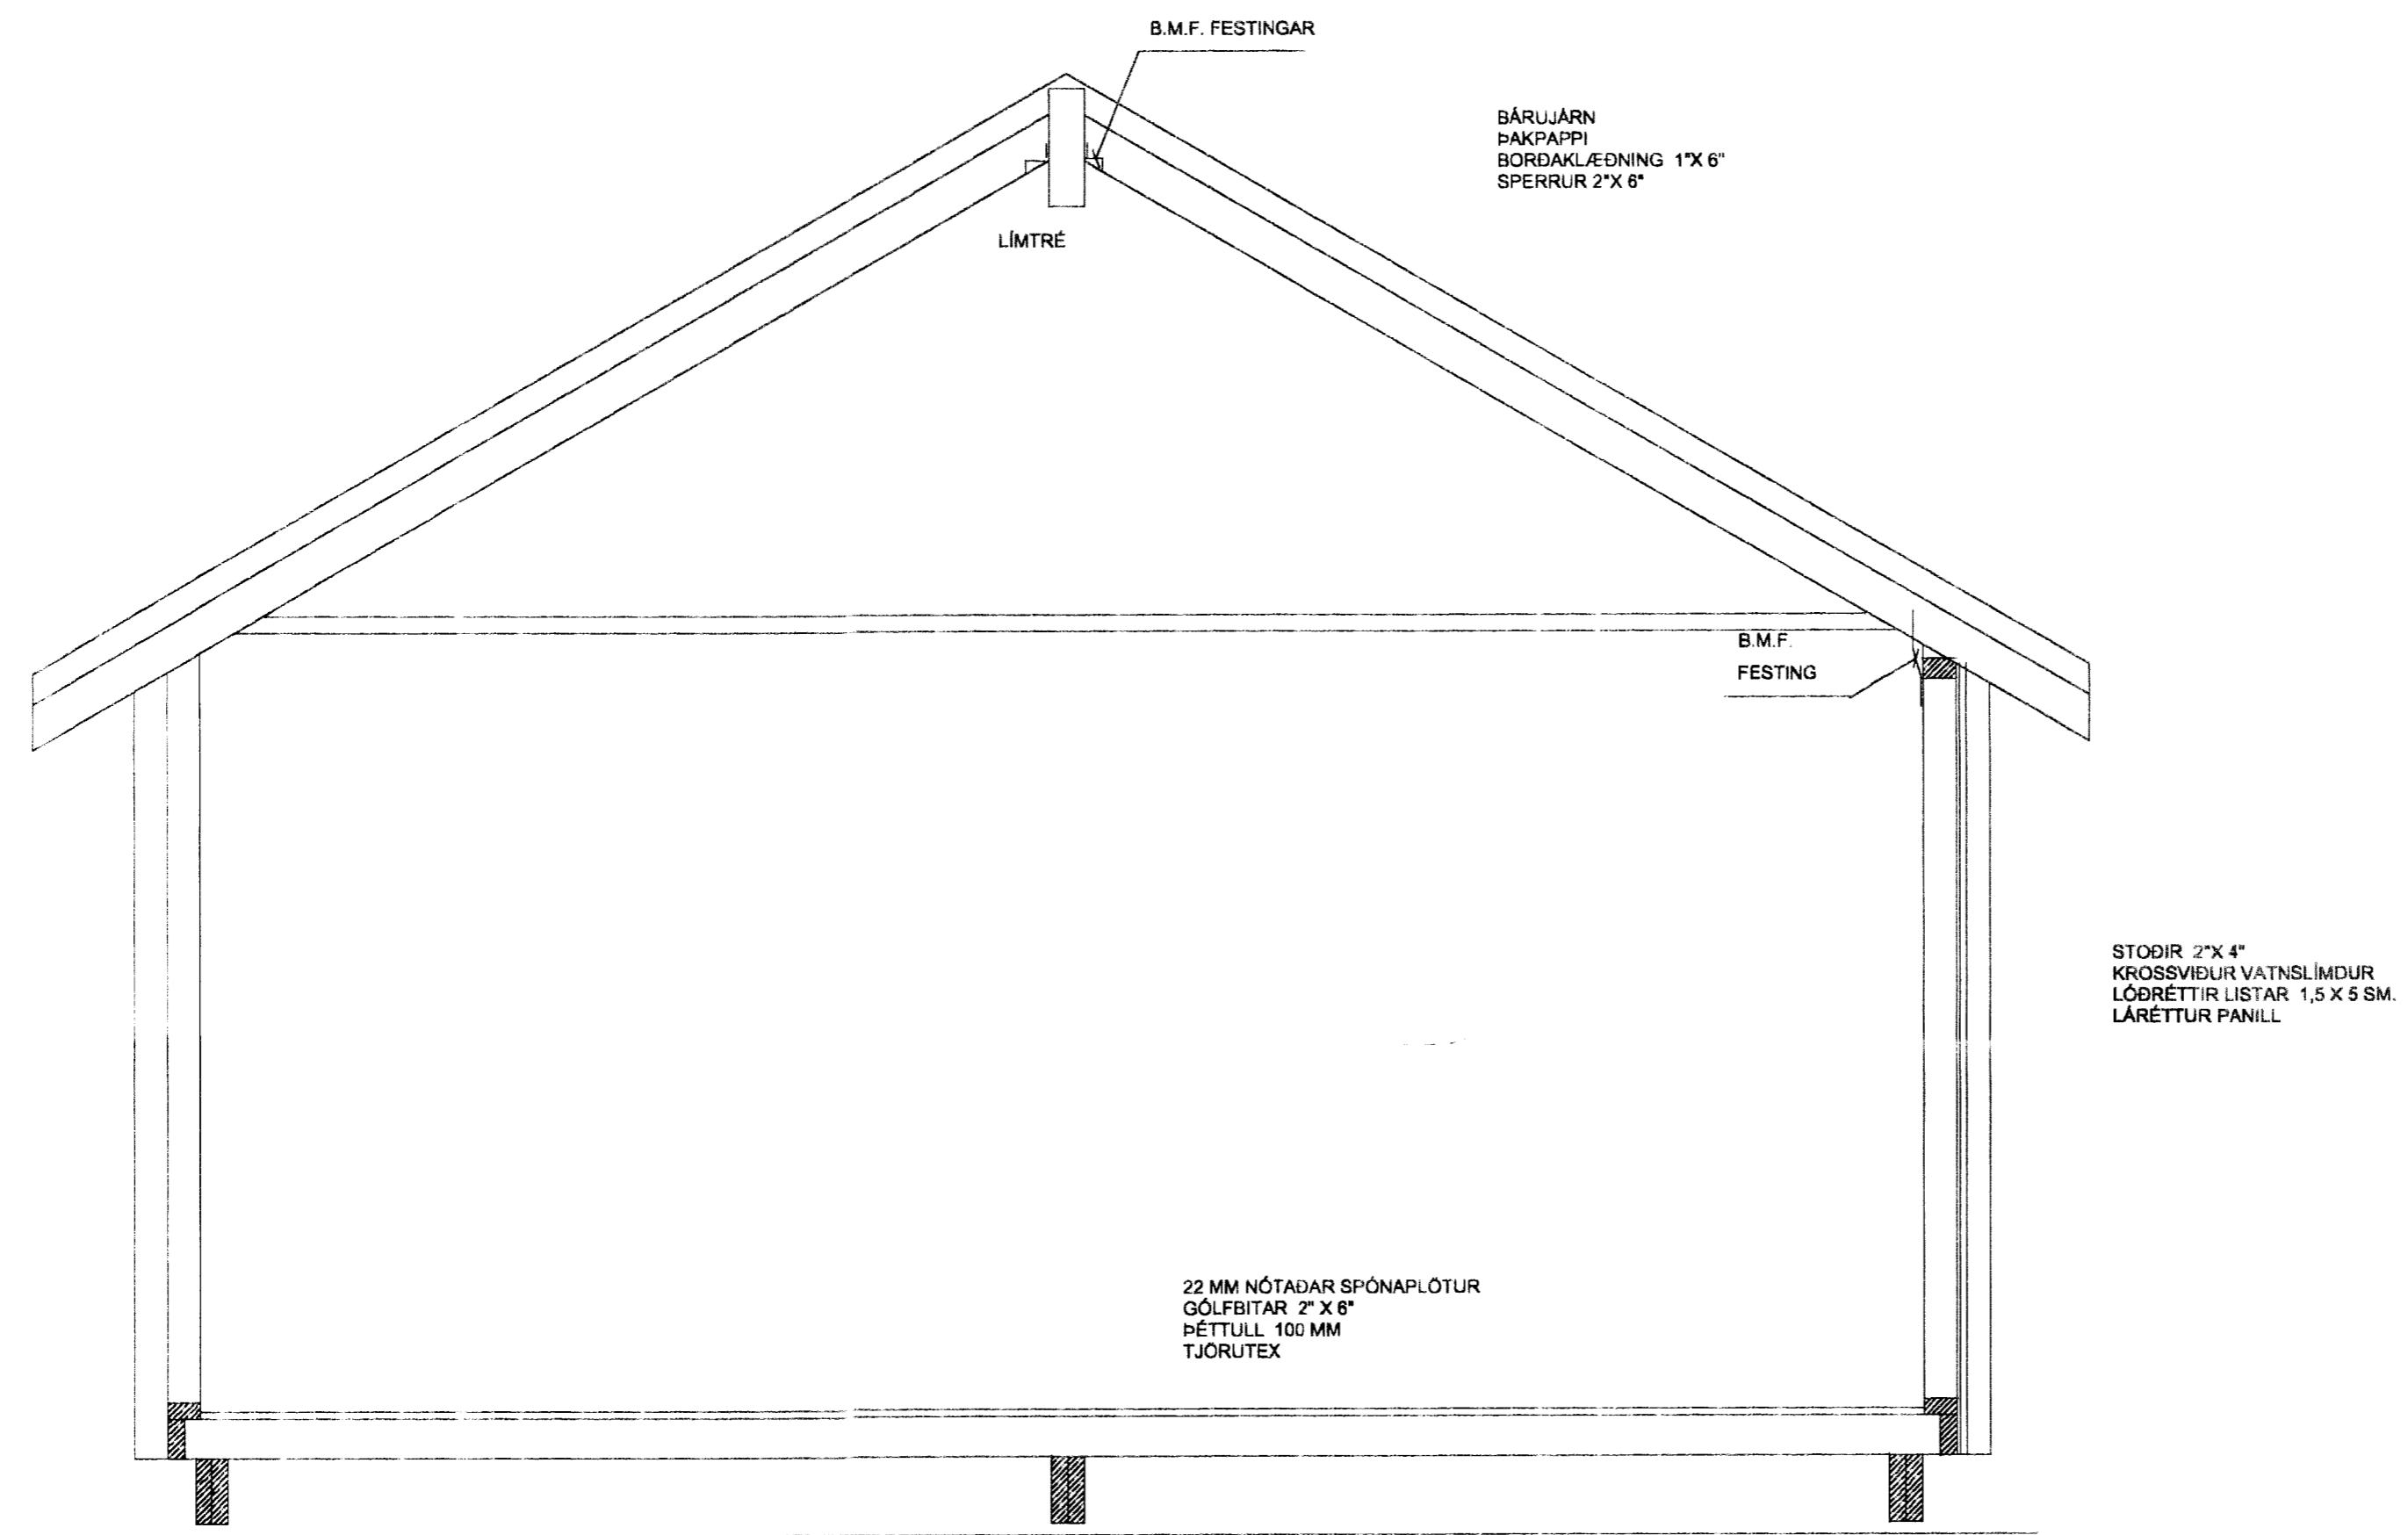

SÓL SUMARHÚS

40733011 - 01

HEITI: GRUNNMYND, ÚTLIT OG SNID
DAGS: MARS 1998 MKV. 1:20

ARTIK TEIKNISTOFA FS, 895 - 9202
S, 421 - 4122.

STEINAR GEIRDAL BYGGINGAFRÆÐINGUR B.F.I.
DRANGAVELLIR NR. 2 230 KEFLAVÍK