



MÖTTEKID
13.11.2009
Byggingaútlittrú uppsv. Árnessýslu og Flóahnr.

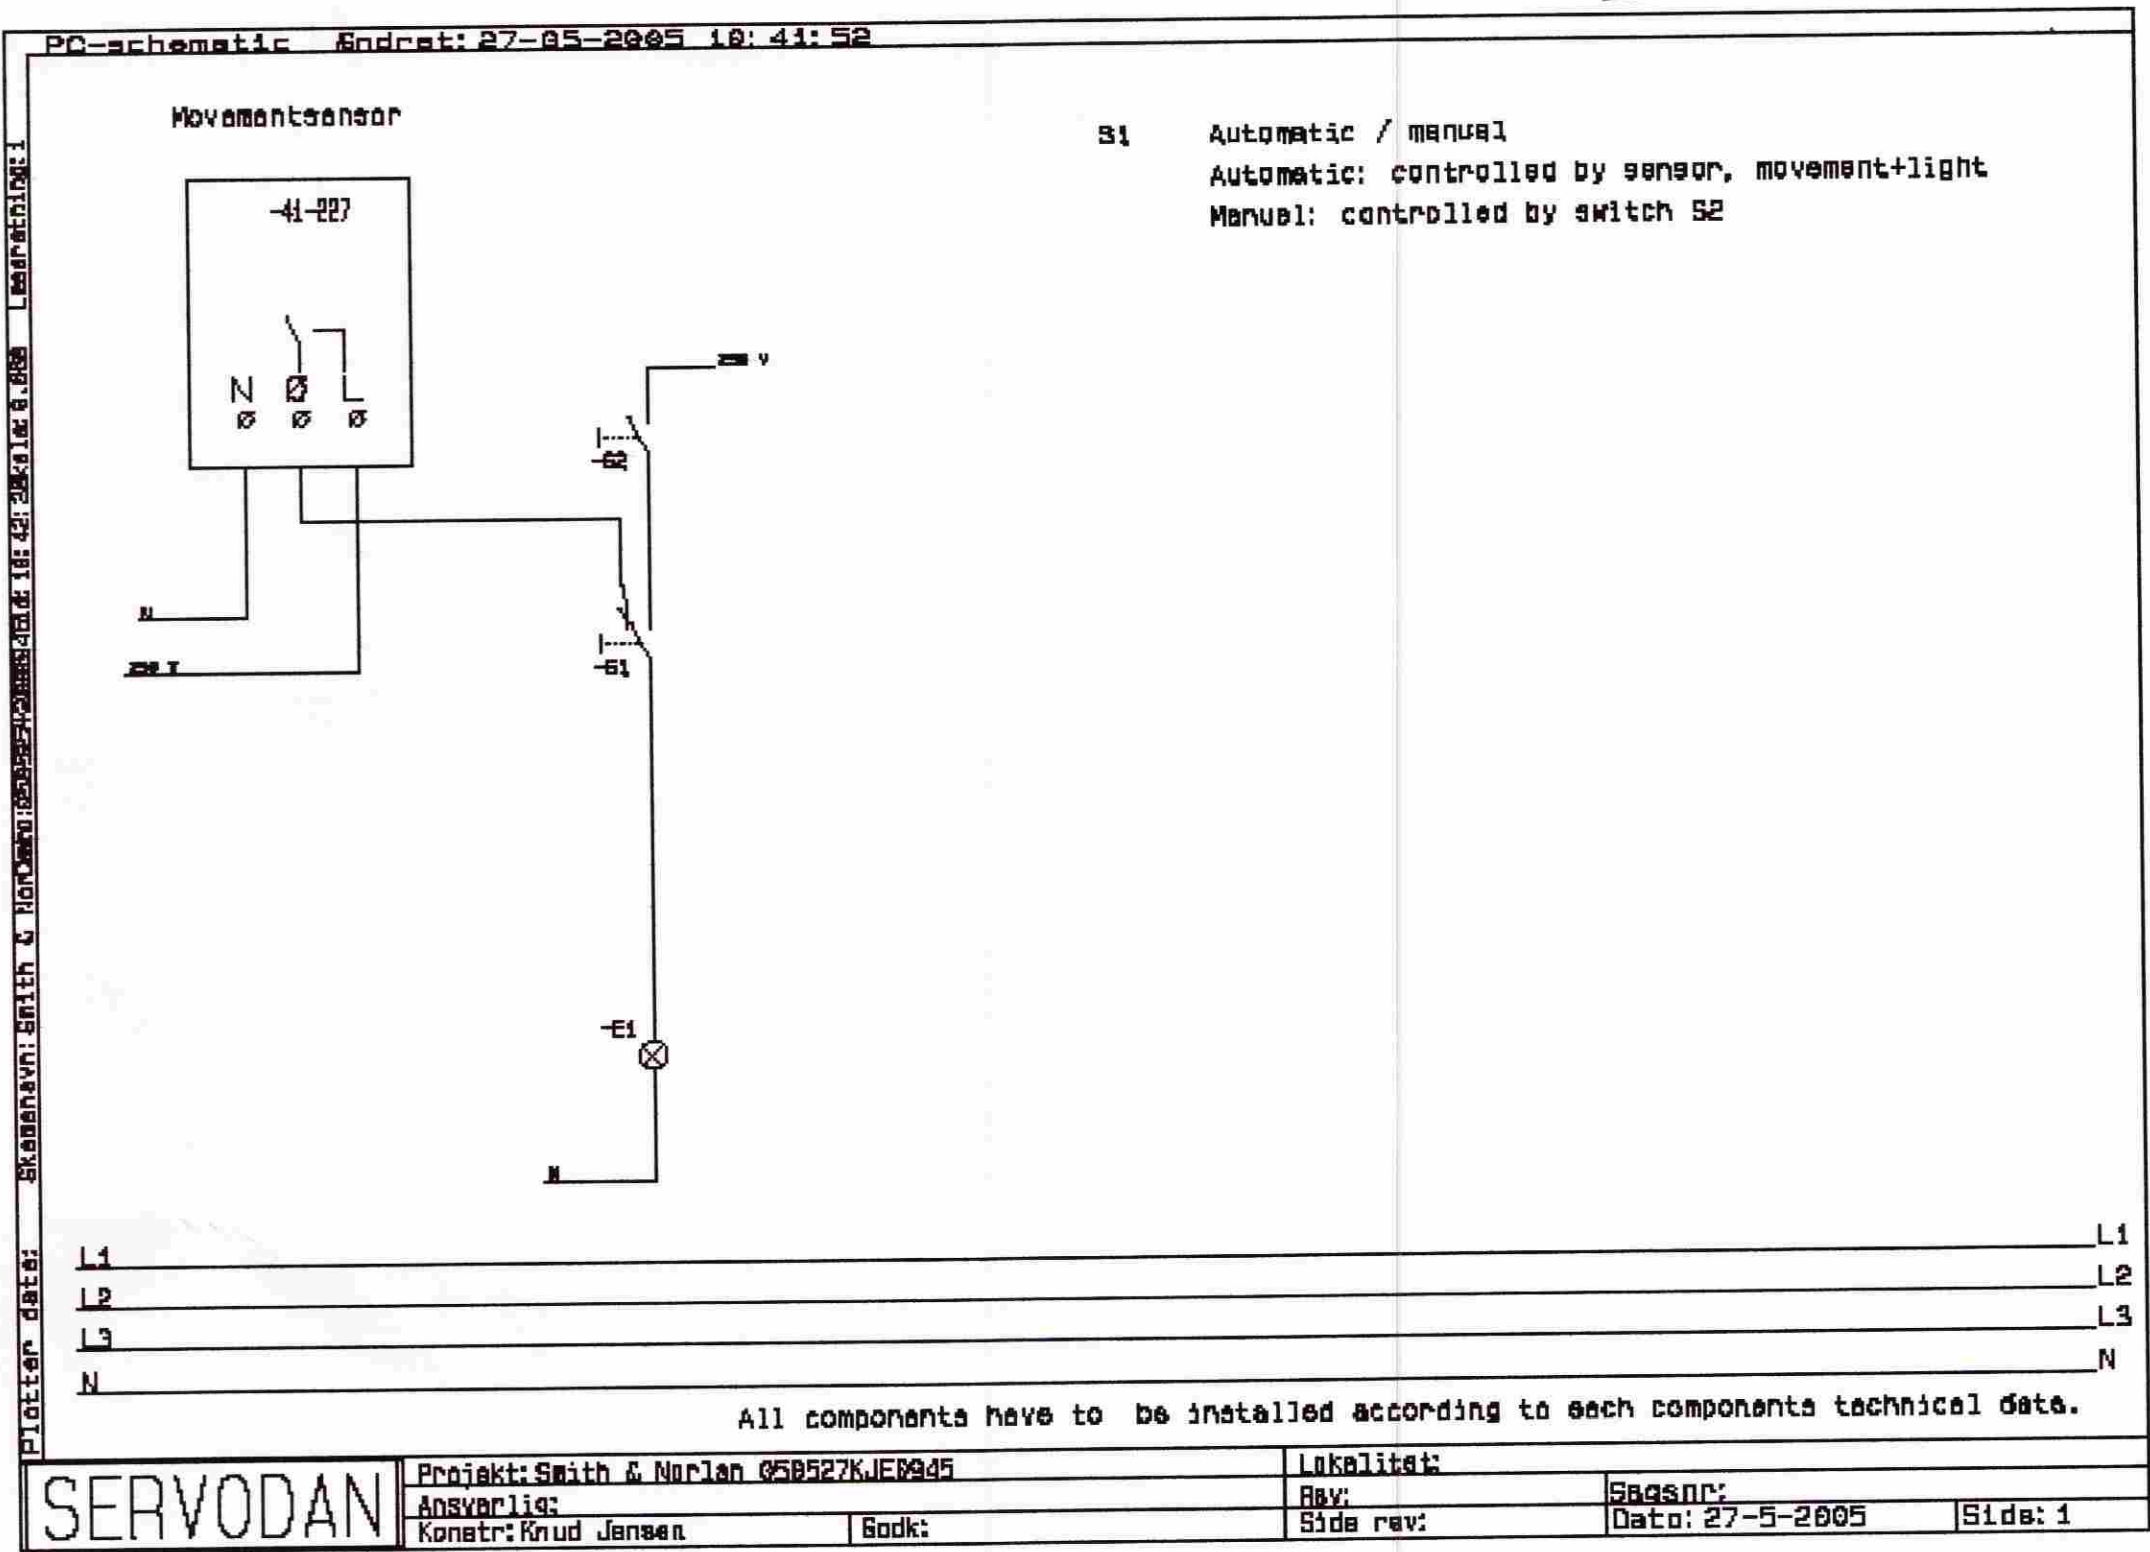

RAFLAGNATEIKNINGAR
ÞÓR STEFÁNSSON RAFMAGNSIÐNFRÆÐINGUR
EYRAVEGI 32 SELFOSSI SÍMAR 482 3480 & 897 8718
NETFANG: rafteikn@selfoss.is FAX 482 3366

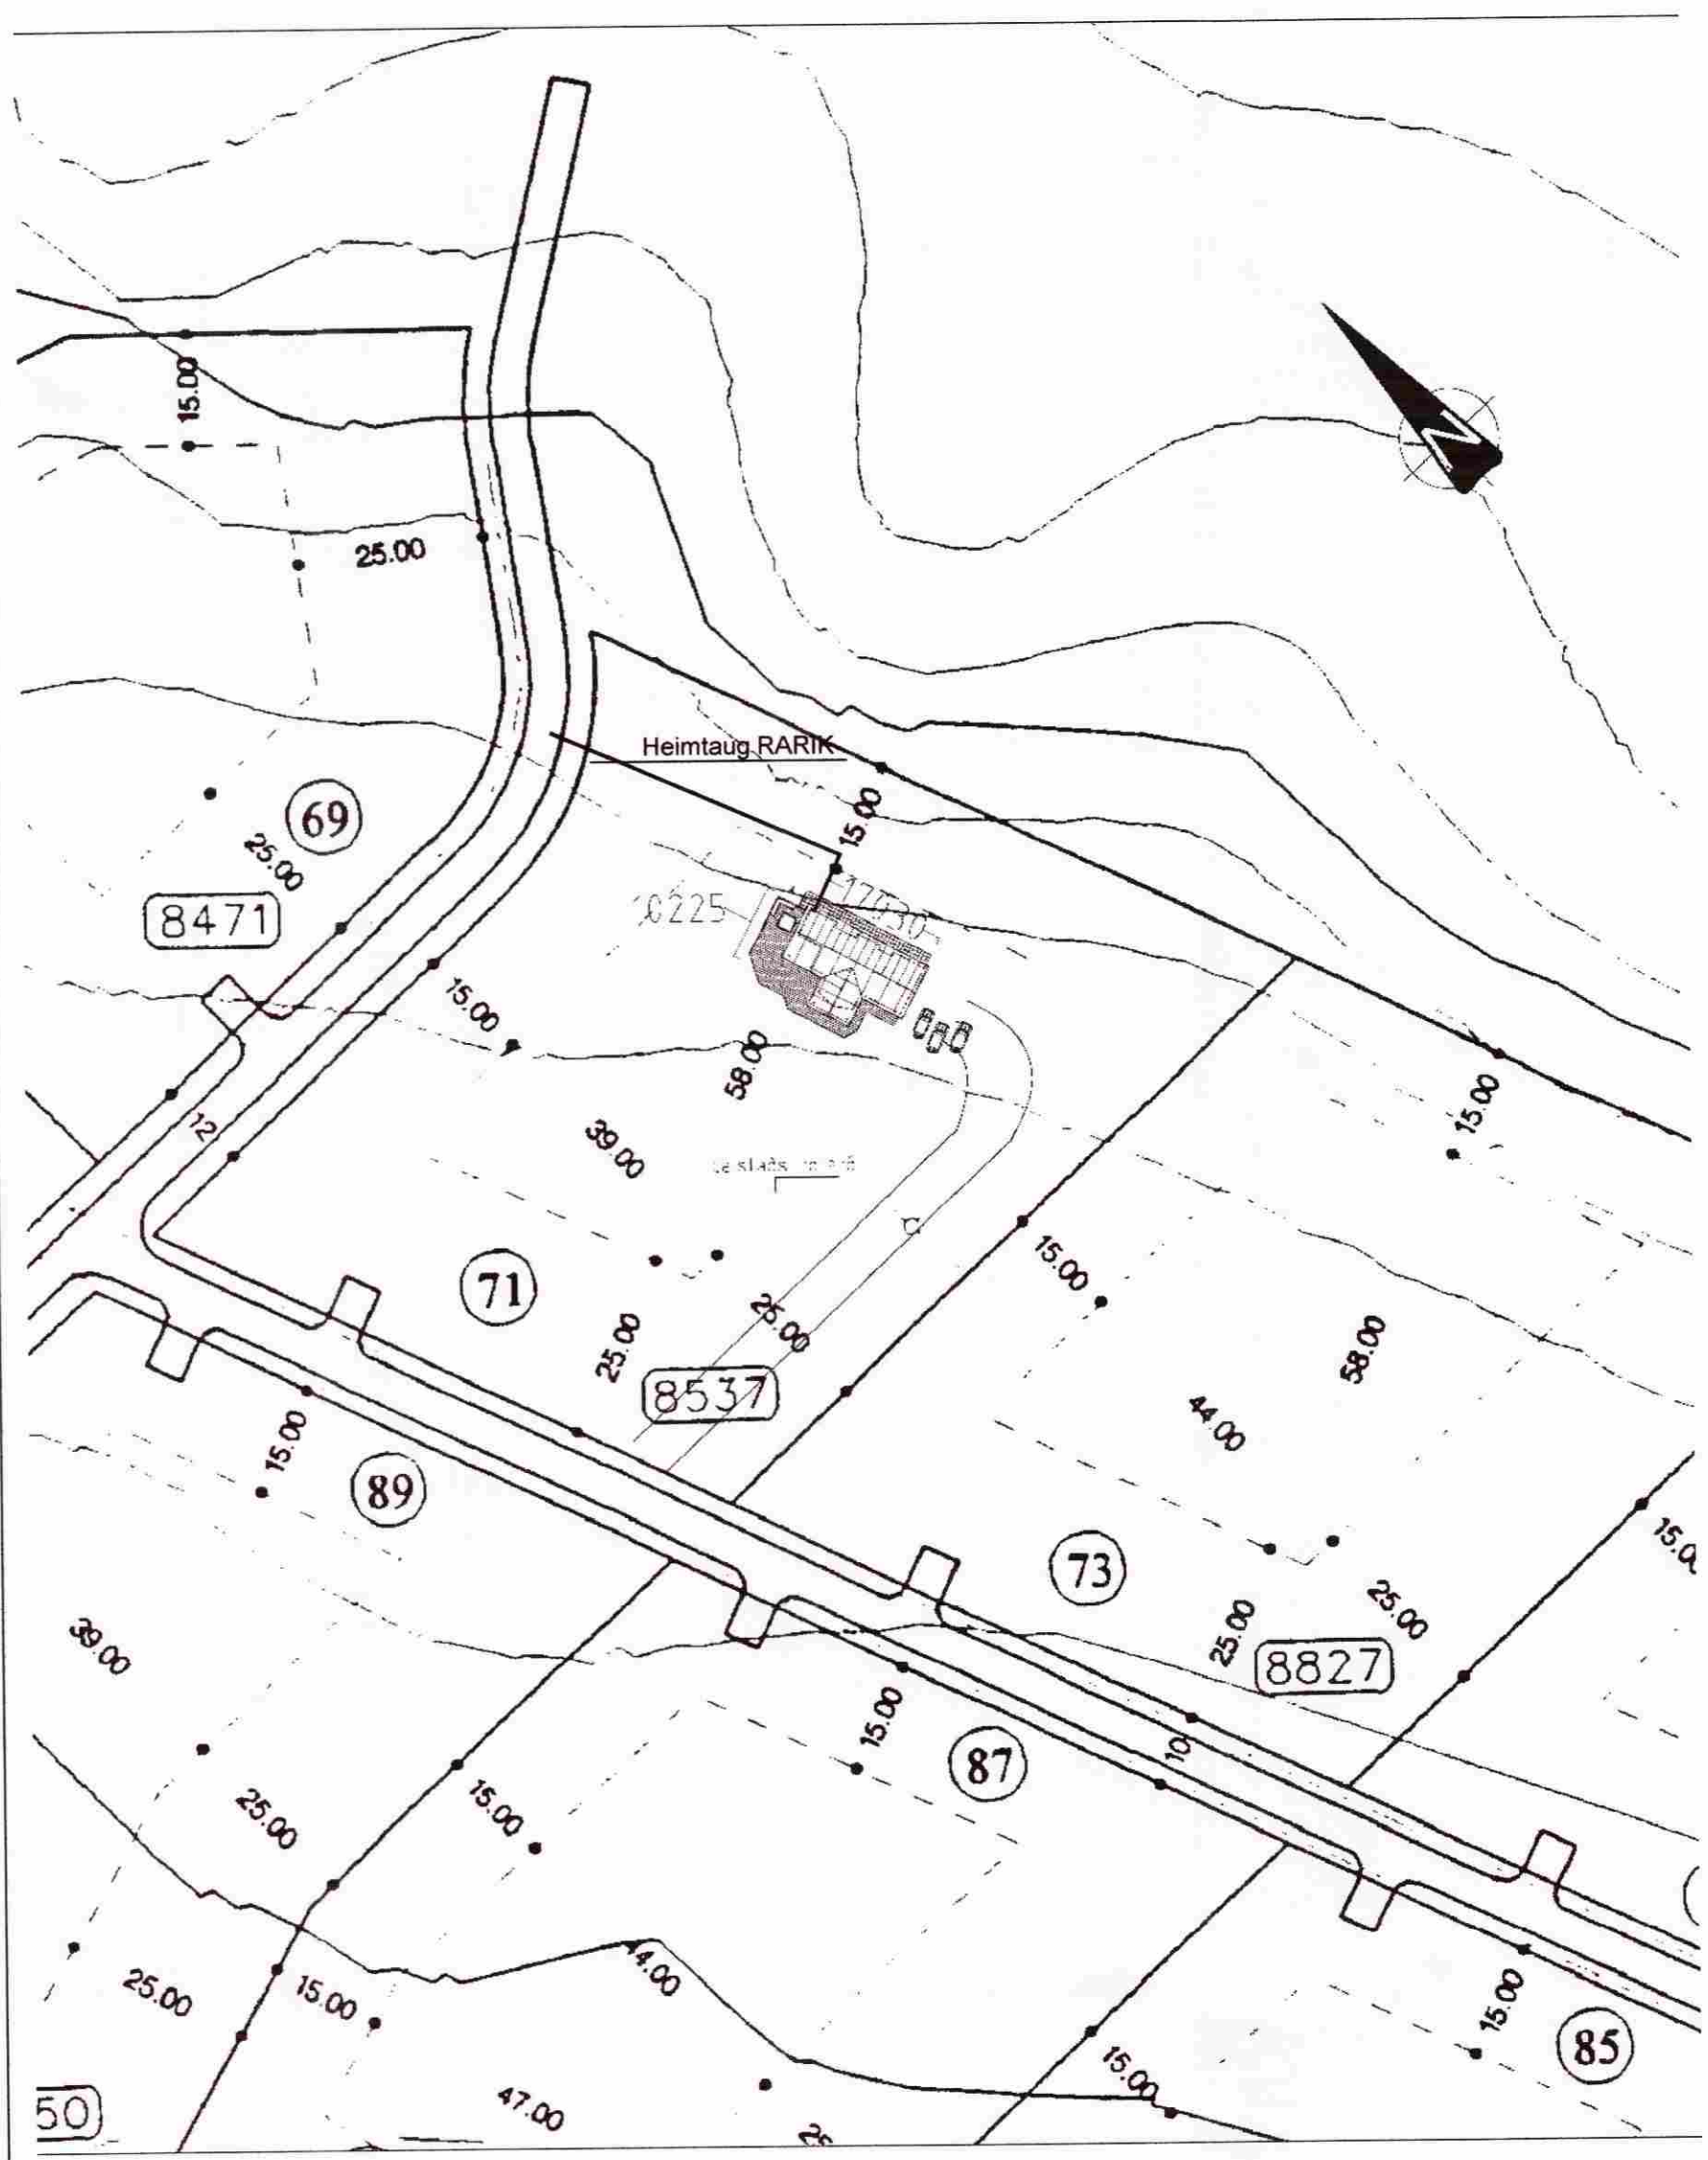

SLÖB	D:\VERK\SG.HÚS\HESTUR 71\			TÖLVUNAFN	PLOTT DAGSETNING
TEIKNAD	Þór	ÚTG	KENNITALA	Þór Stefánsson, Rafteikn10.2009.14-10RAFLÖGN-1503.dwg	
YFIRF	Þór	DAGS	10 09	211261-3749	
DAGS	Október '09	NAFN	Þór	SAMPYKKT	

VERKEIÐ: Hestur lóð númer 71
VERKJÓFUR: Afstöðumynd og hreyfiskynjari

ÚTPRENTAD: 6.11.2009 08:10:17
SÍÐAST VISTAD: 1.11.2009 15:00:44
KVARDI 1:2000
BLAD 1 af 5
VERKNÚMÉR: 1503-2009-039