
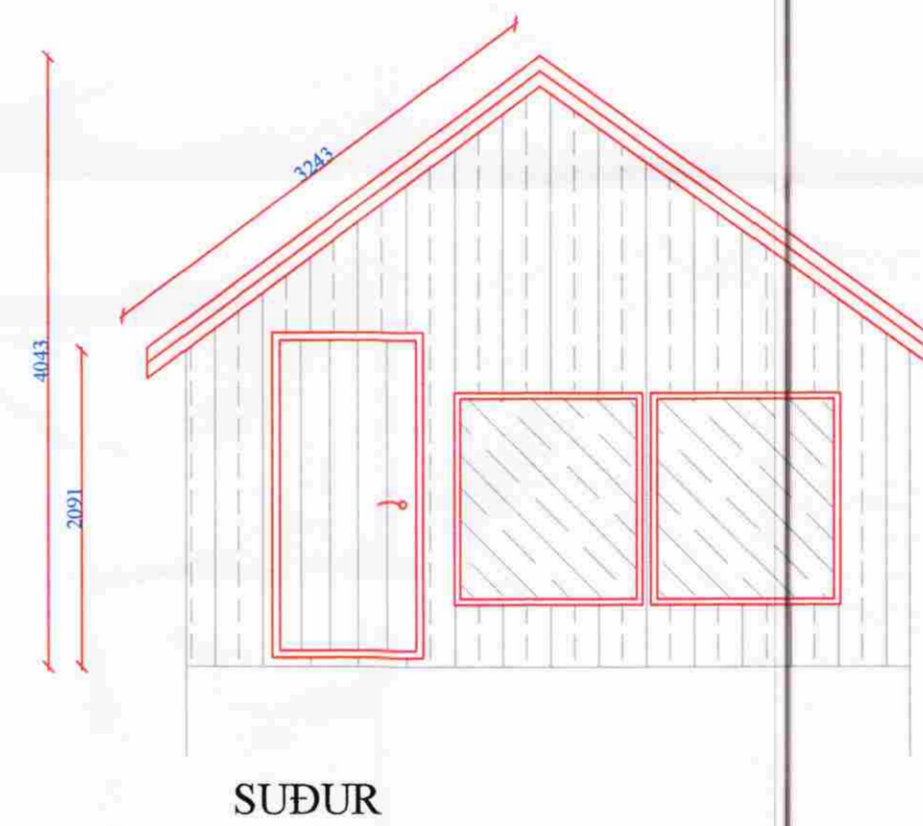
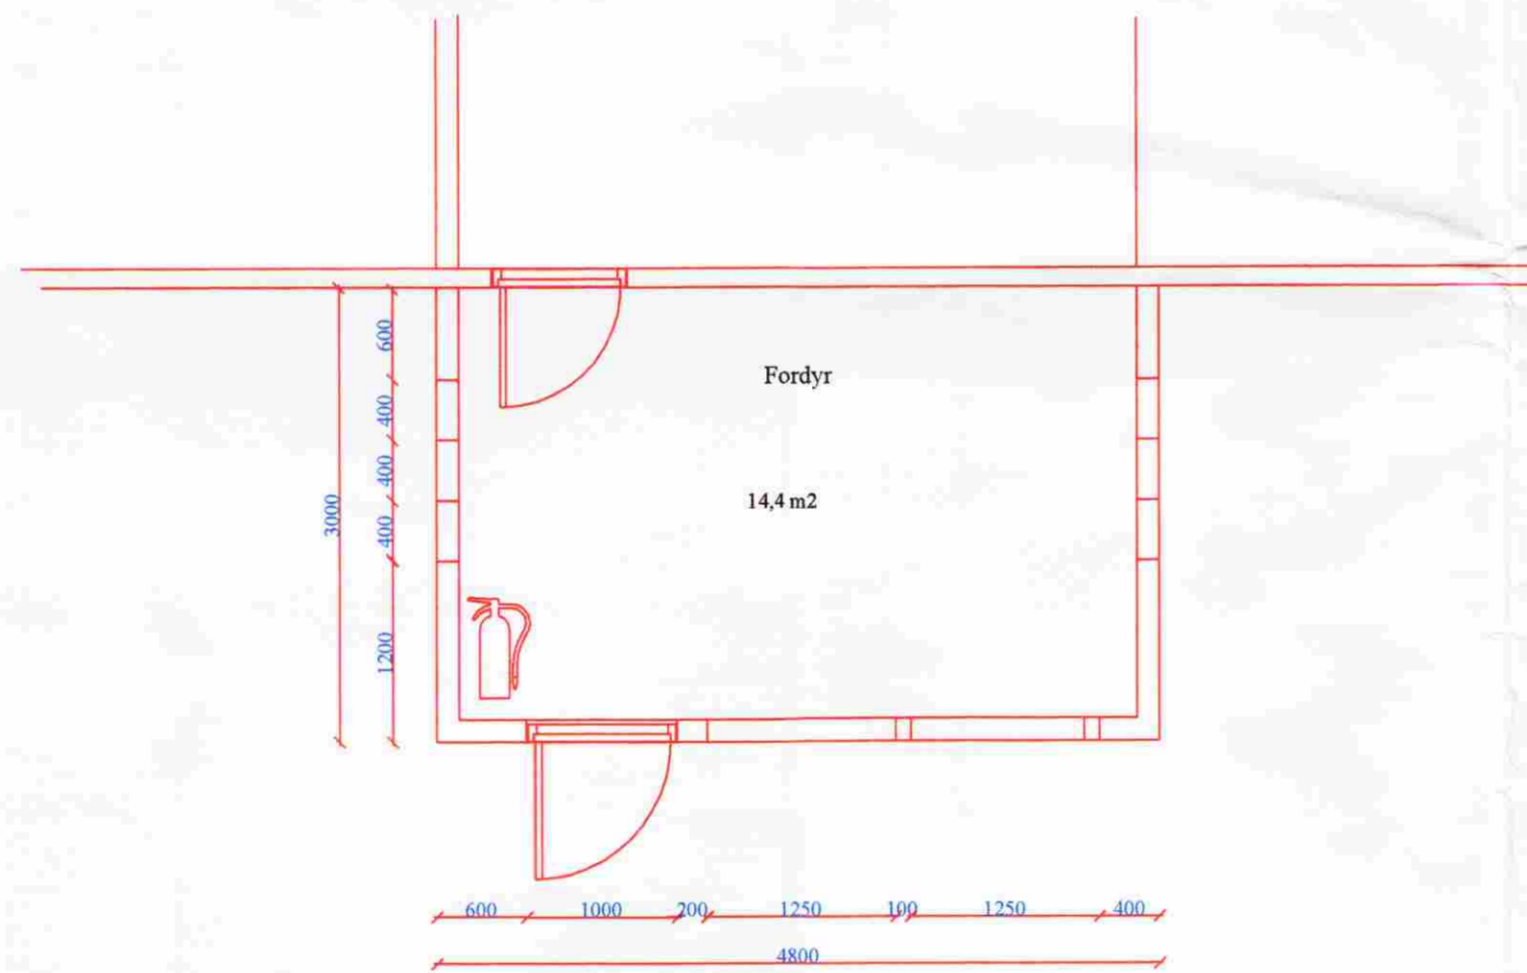


**SAMÞYKKT**  
 21. OKT. 2009  
*Helgi Kjartan*  
 Byggingarlitrói uppév. Árnassýslu og Flóahf.

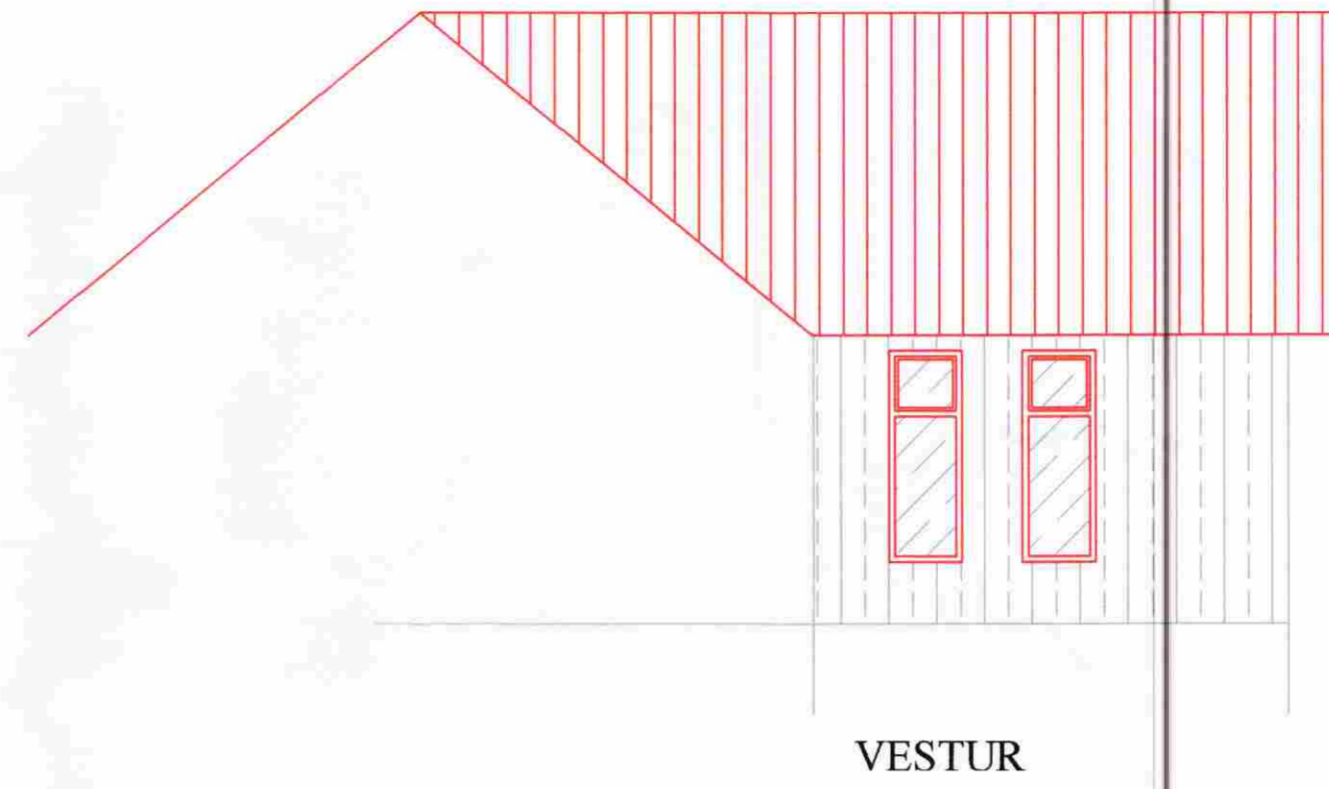

**Rafbær**

Hönnunar og  
ráðgjafabjónusta  
Sólvallagötu 8  
230 Keflavík  
Sími. 894-7299 421-2935  
rafbaer@mi.is

**Halkelshólar Grímsnesi**

**Fordyr við skrifstofu grunnmynd-útlit**

Hannað: GH	Dags: 15 júlí 2008	Mkv: 1:50
Teiknað: JPS	Breytt: 25 maí 2009	

**A01**