


GRUNDMYND. SÚLUR. 1:50.

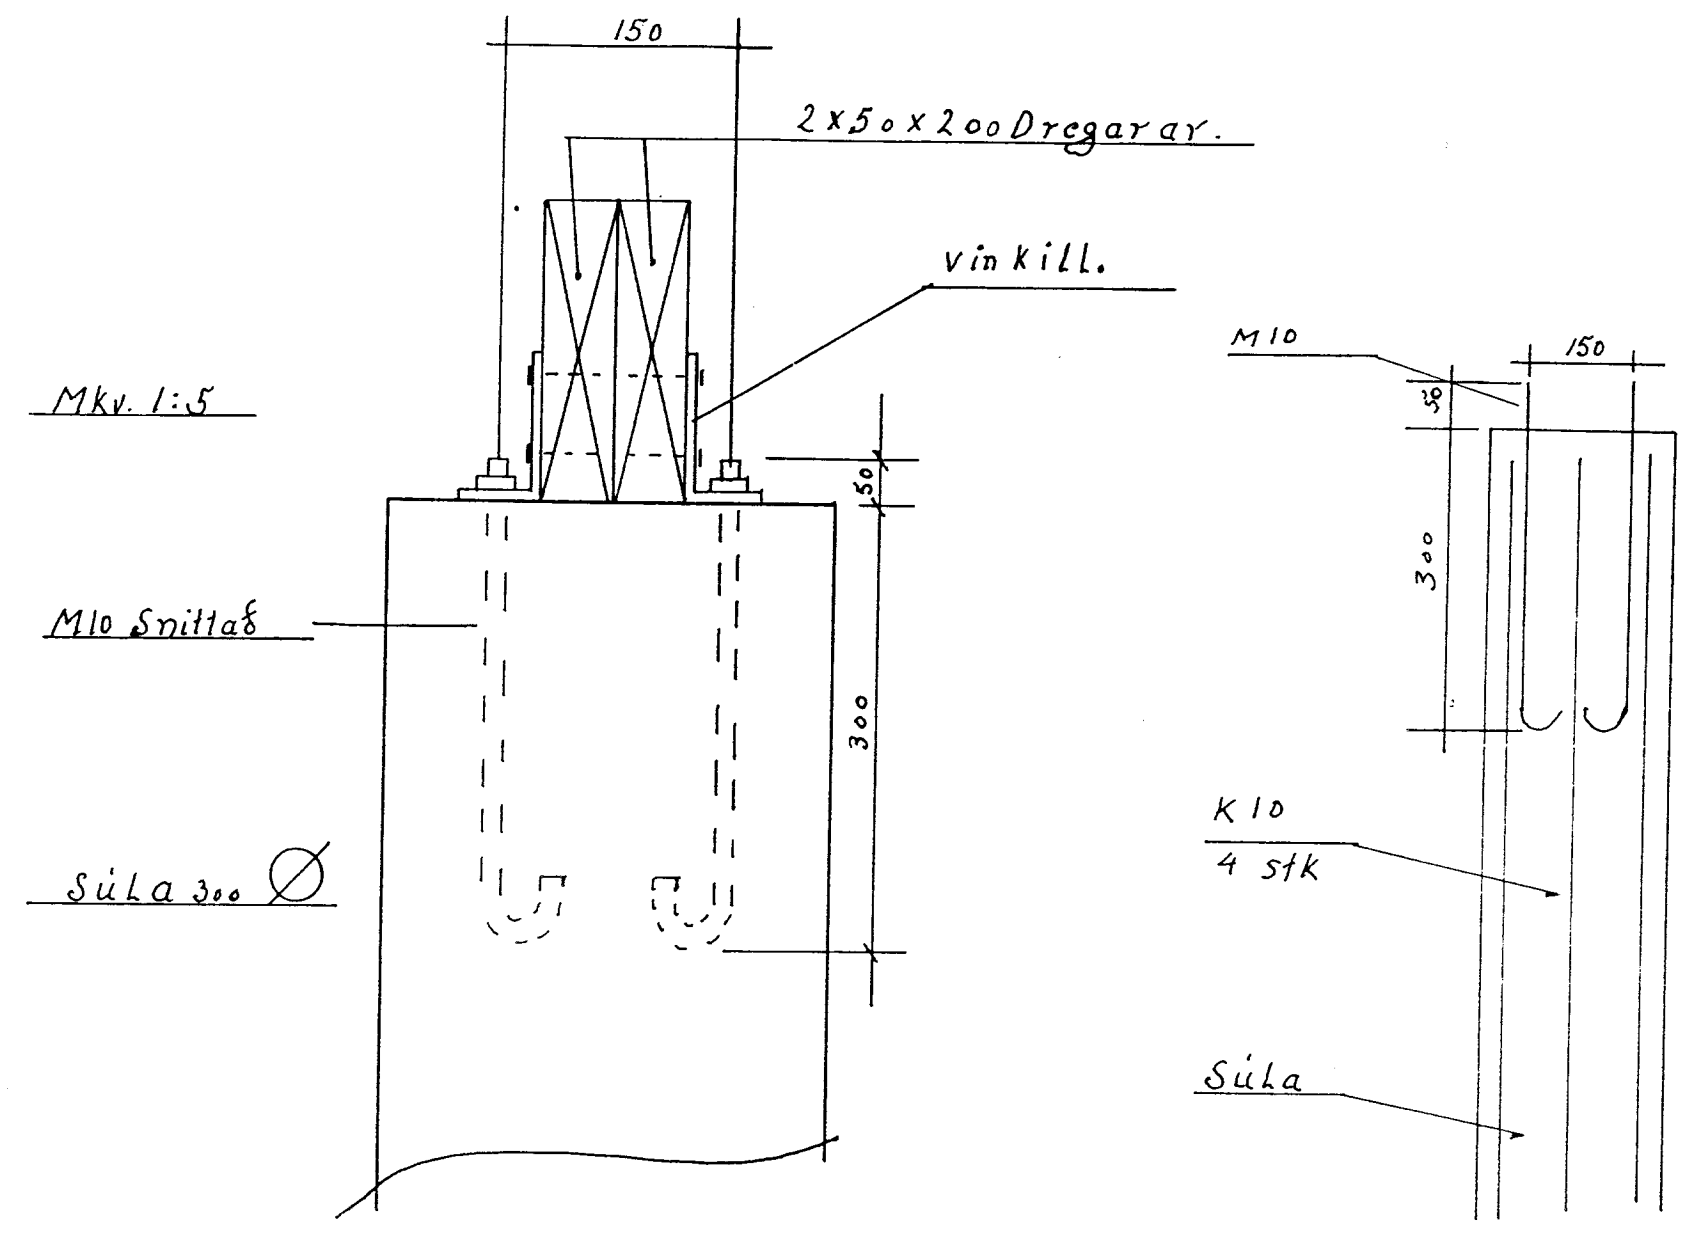

Ath. Súlur steyptar á fast, ef heagter annars klassi steyptur undir. Sútur stangi á m.k. 250 mm. upp úr jarðvegi á lægsta punkti.

MKV. 1:125

*Sylvia Gerdal*

LÖB 8000 m<sup>2</sup>

Sumarhús á Landi nr. 107 að Hallkelshöllum, Grímsnesstr. Arn.		
Mkv 1:50	Eigandi Björn Björnsson, kt: 310557-2269 Bugðulákurs, 105 Reykjavík	27. júní 2003 T.: G.H.
Cristi Fernández		T. gerð: G 70 A Bl. nr. 2