



BYGGINGAFLUTRI
Samp. 27/8 '91
GRYNNESHEIMUR


Hinn Binnarson

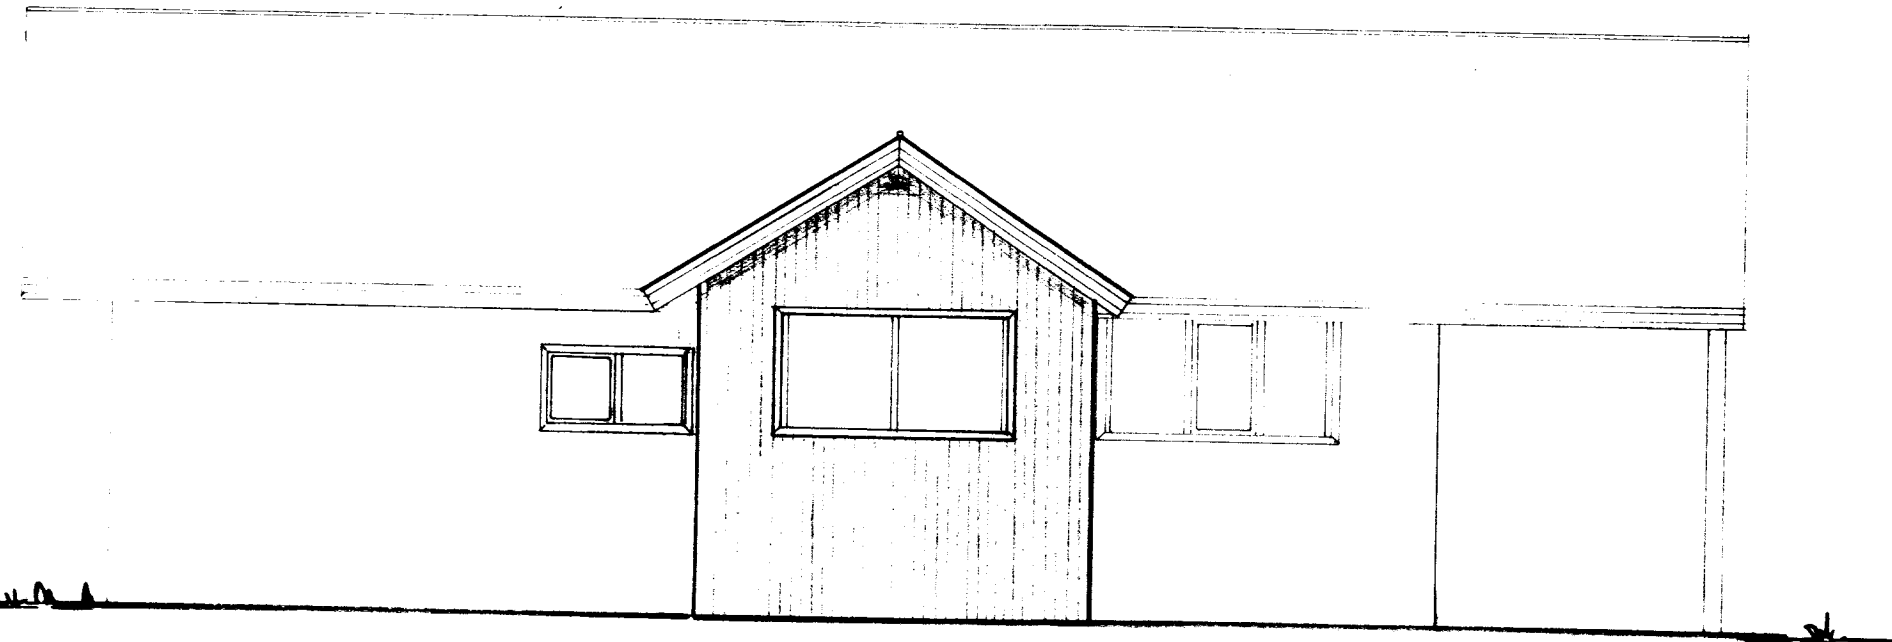


VESTURHLID

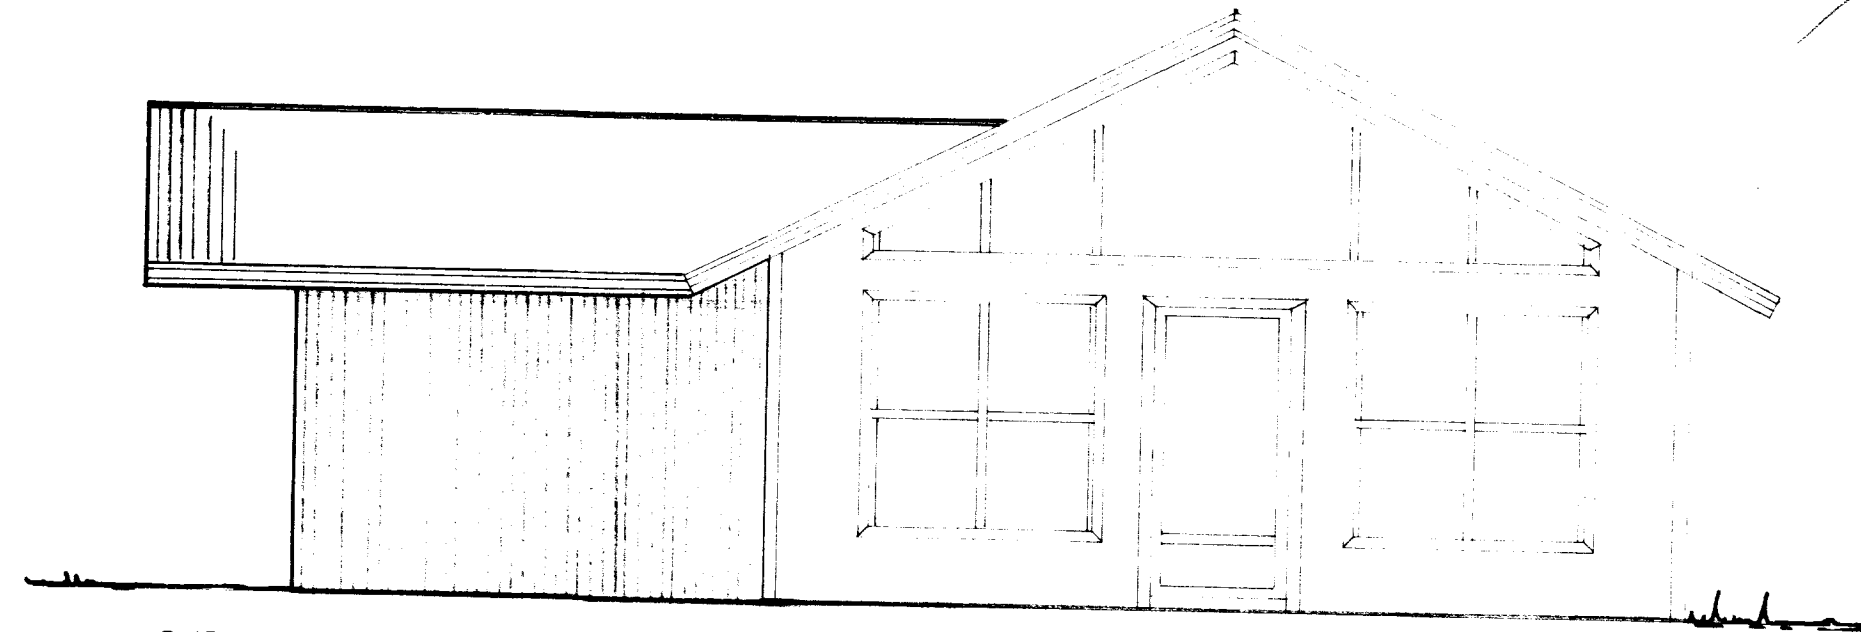

SUÐURHLID

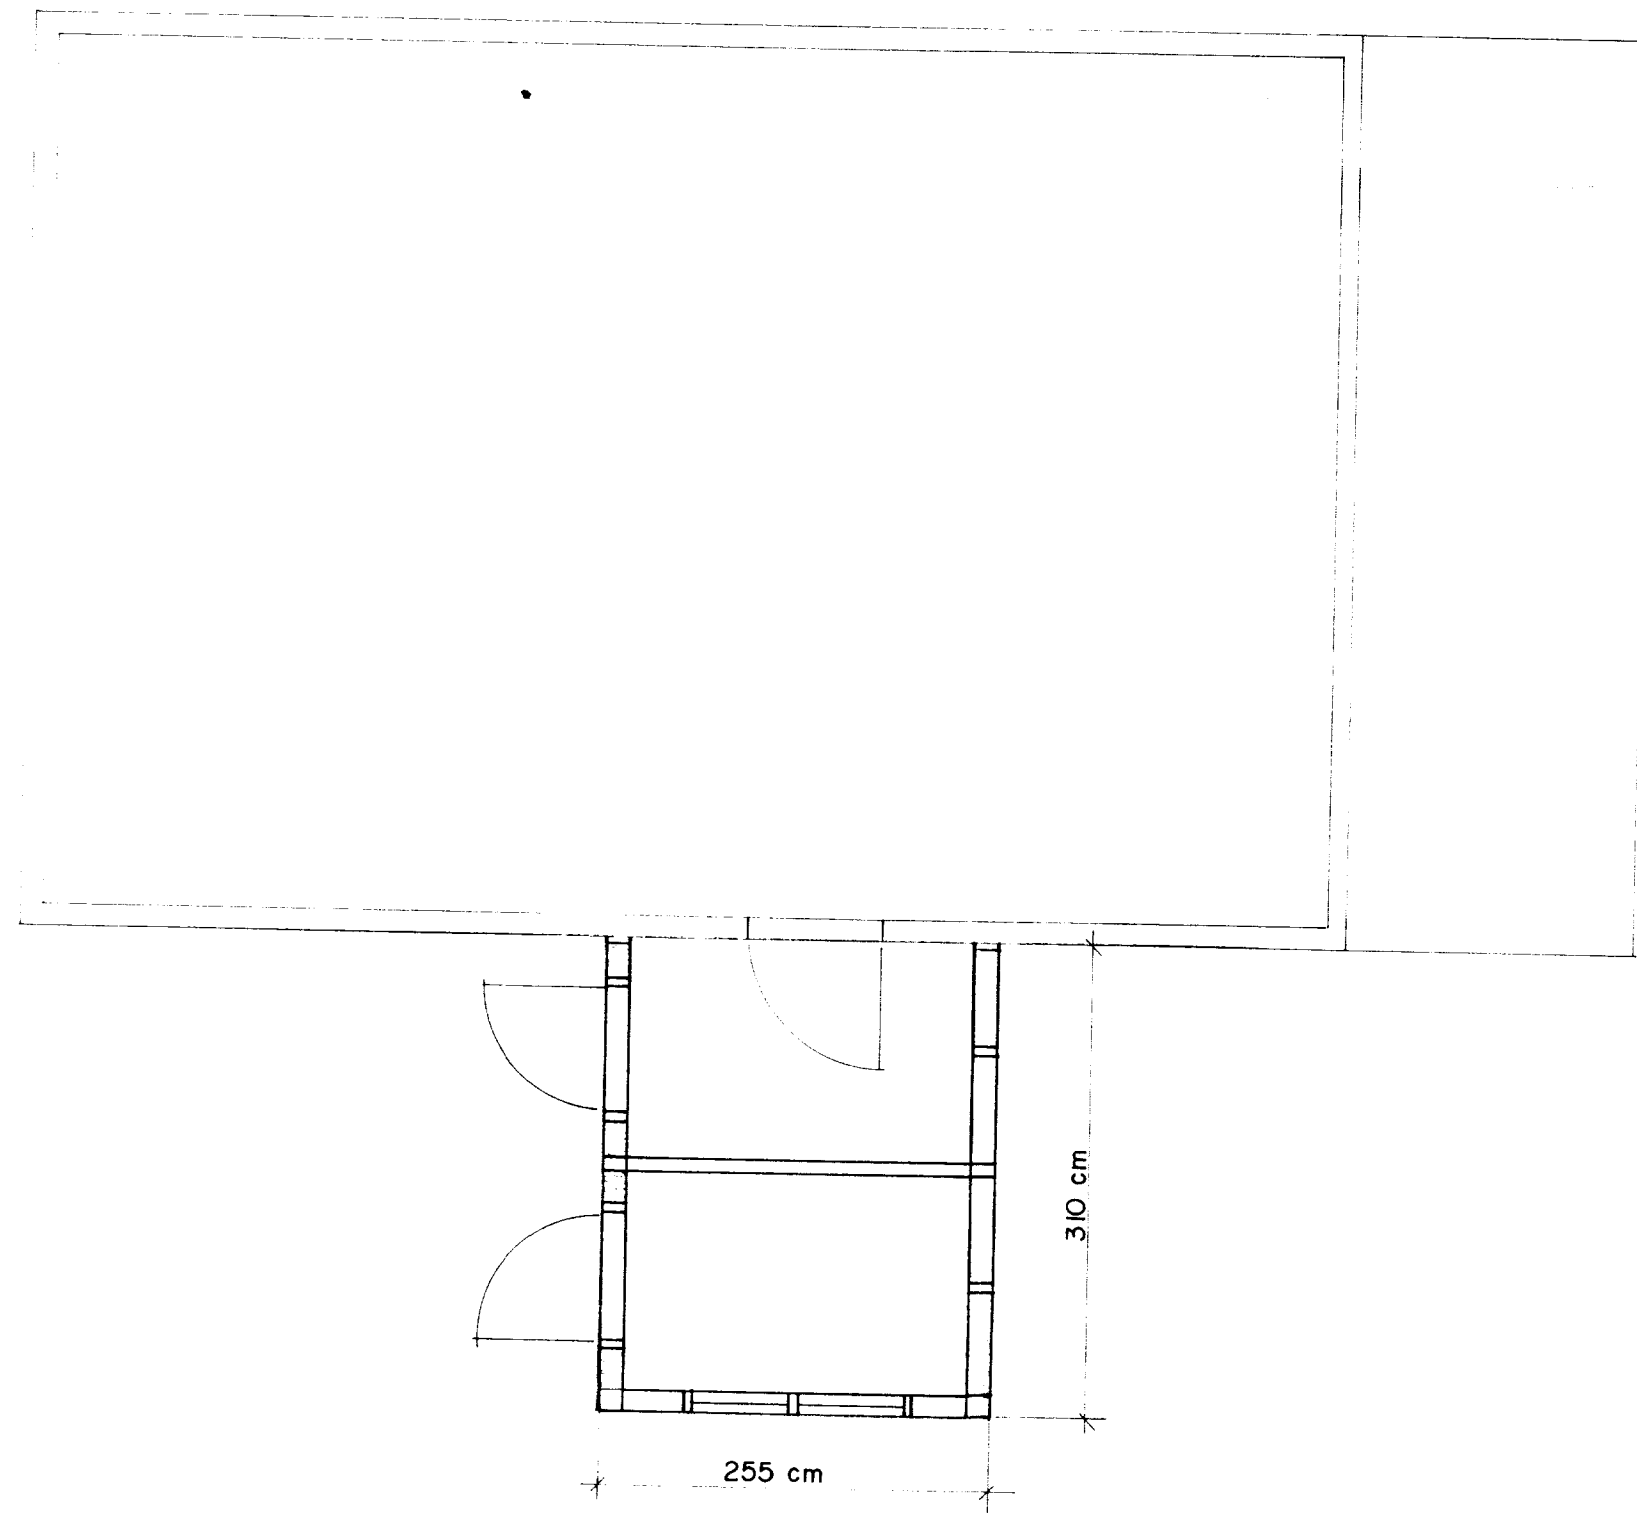

GRUNNMYND

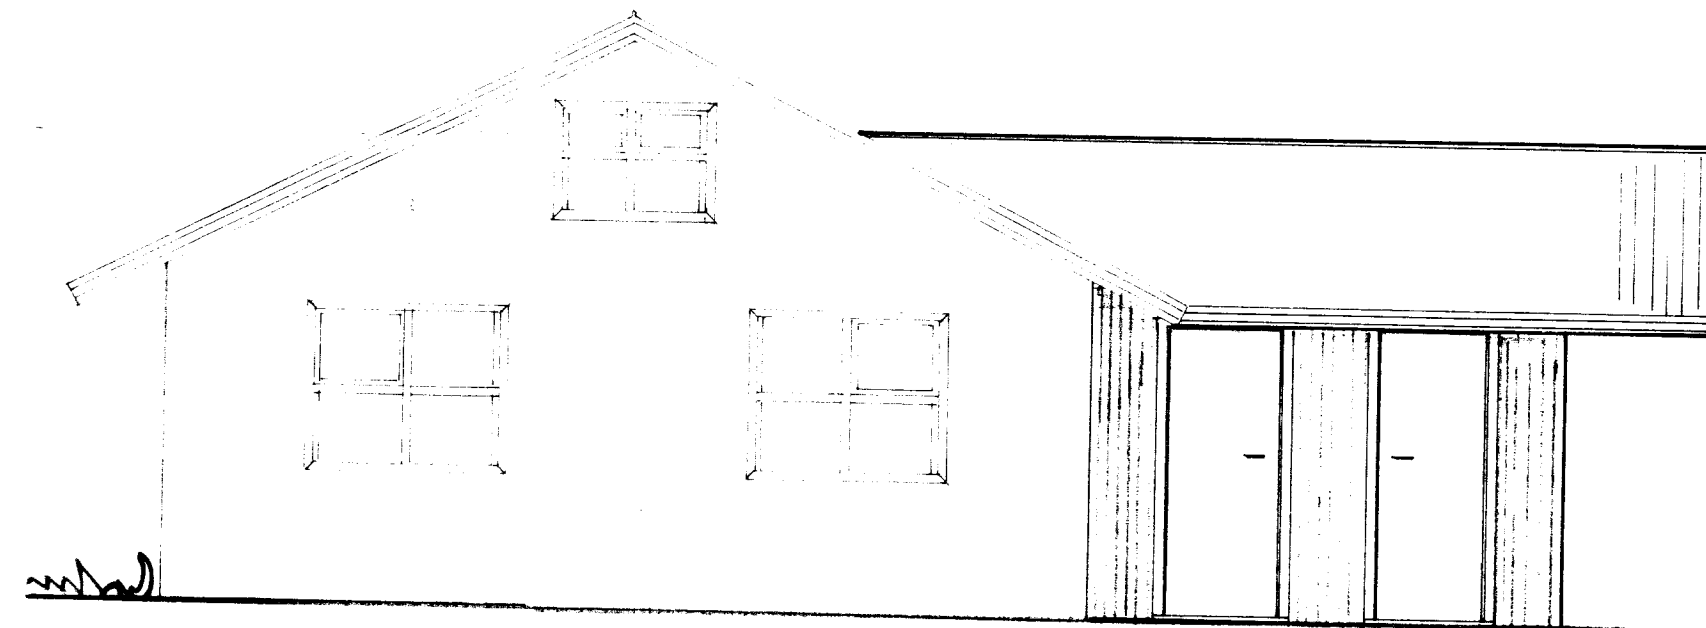

NORÐURHLID

SUMARBÚSTADUR HARDAR RAGNARSS.

Í landi Hallkelshóla, Grímsnesi

VIÐBYGGING - 8 m²

MKV. 1:50

NR

HÁNNAD/TEIKN ÞG

DAGS '91