
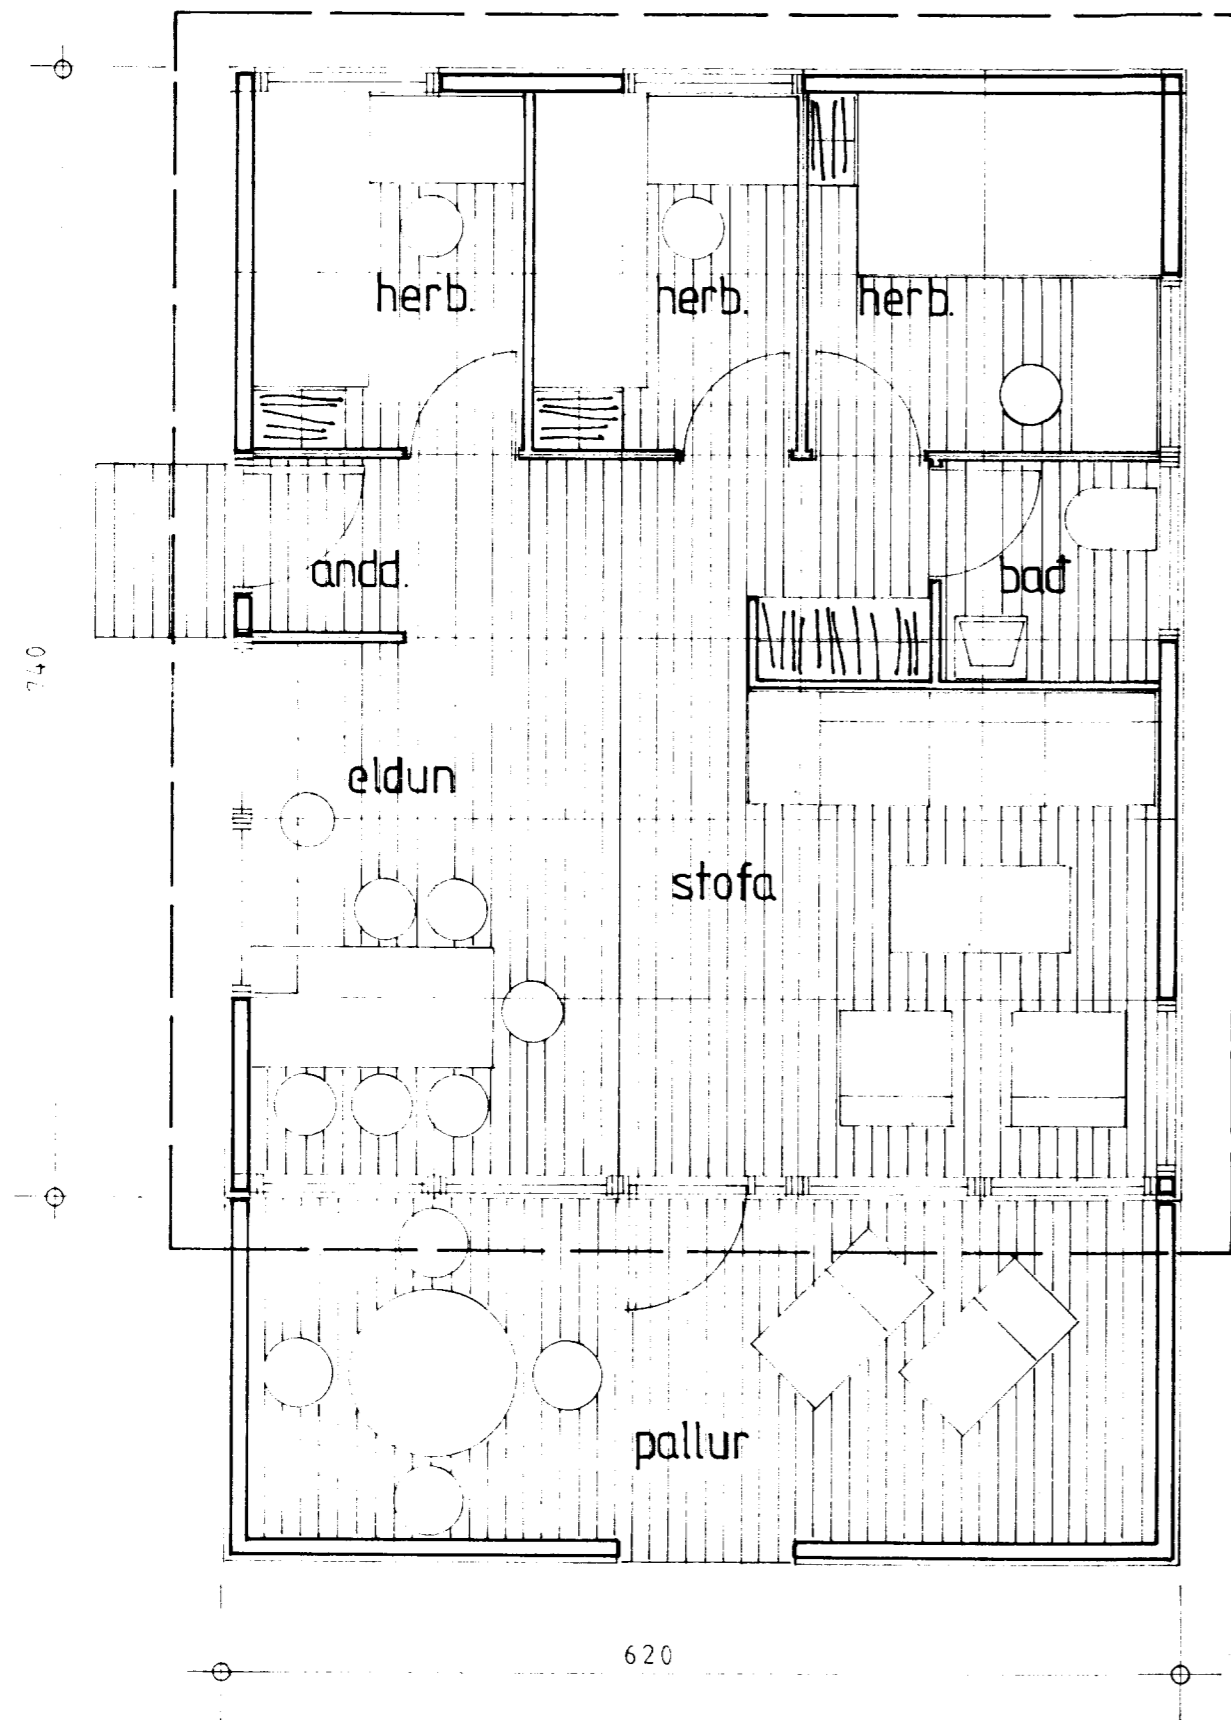
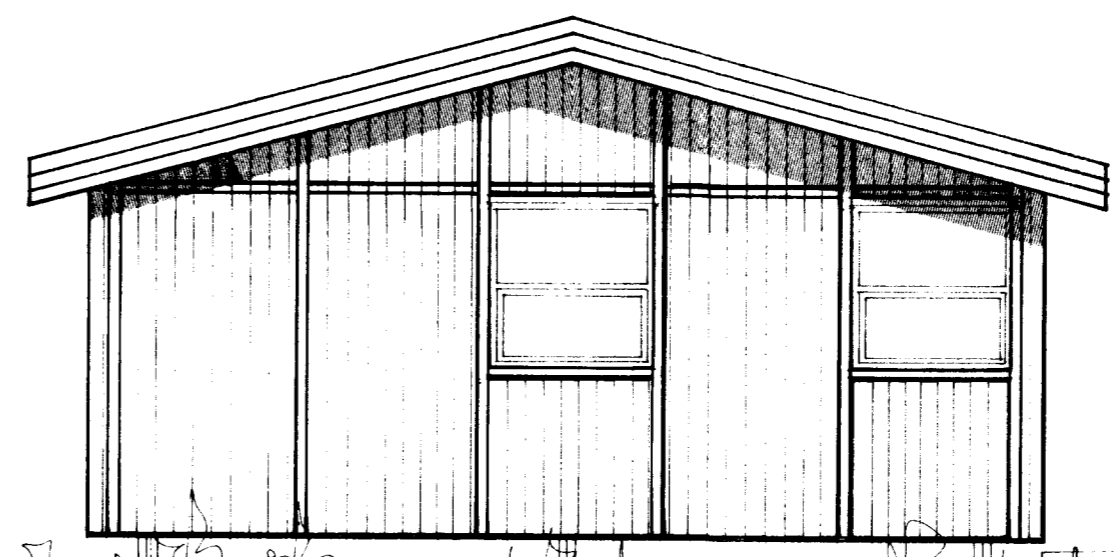
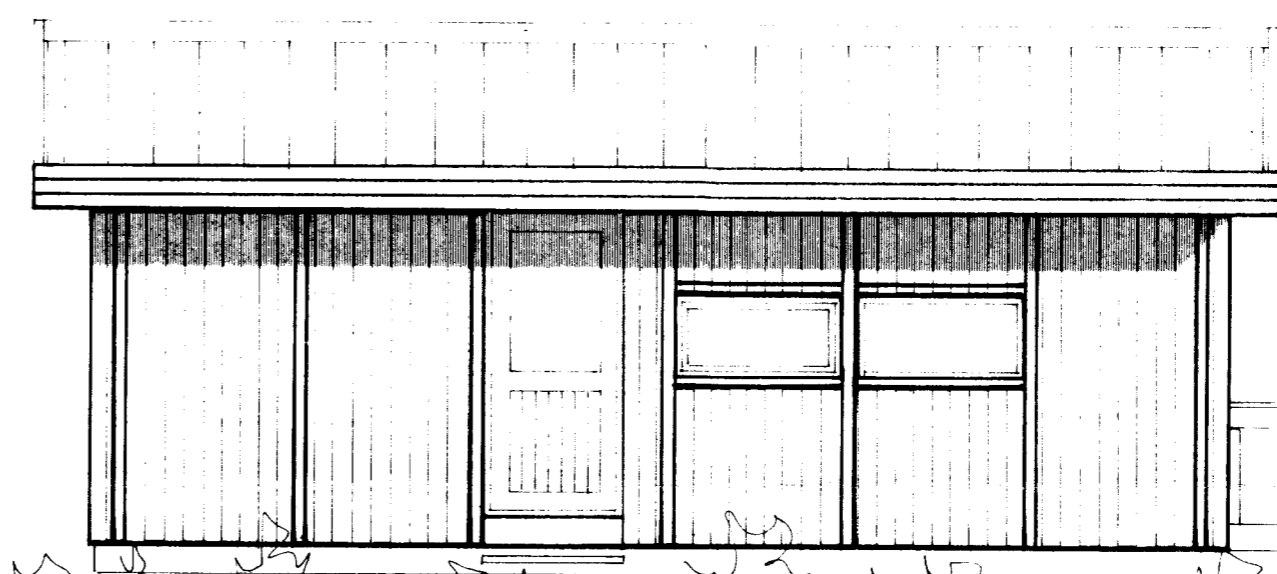
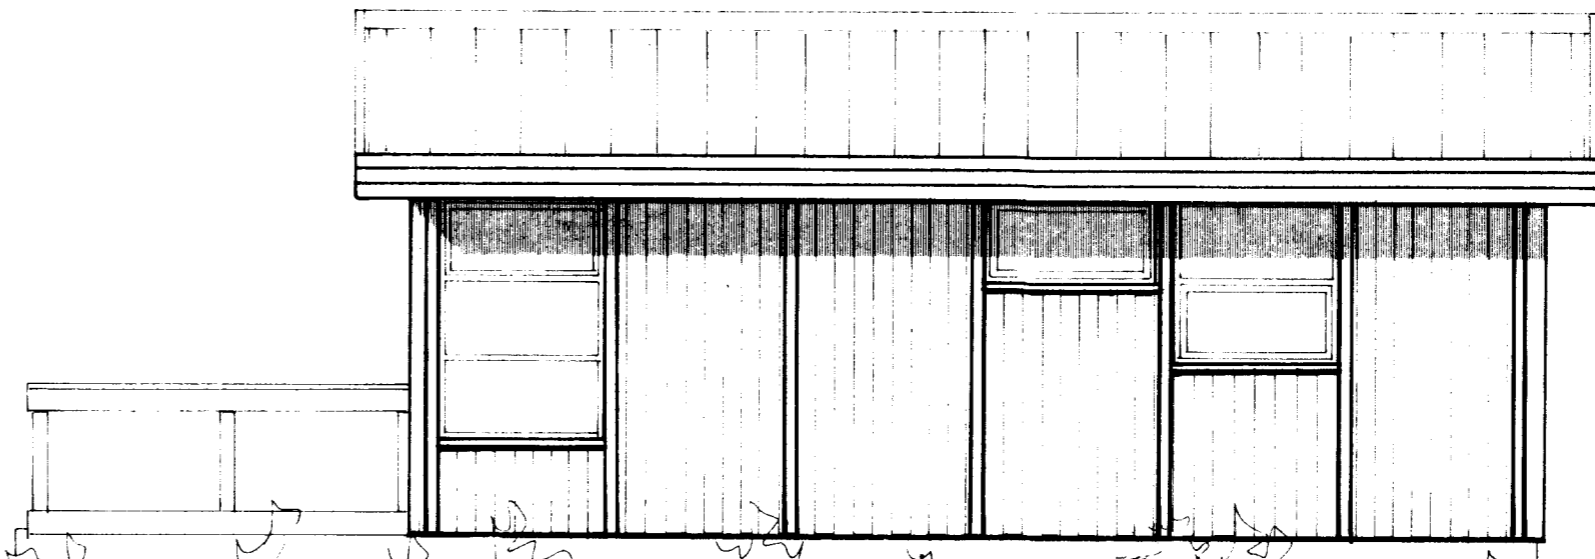


Samp. 12/6 86
 Hólmur Þinnar

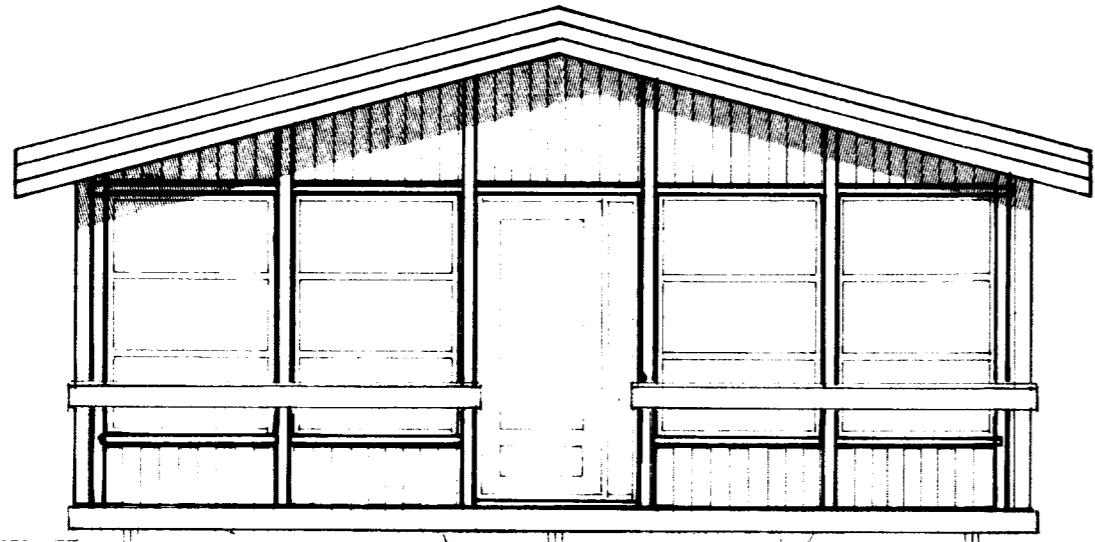

Hólmur 16 R.108
 7176-2254 s/84842

SIGURÐUR SIGURÐSSON
 JÓHANNES PÉTURSSON

RVÍK 1:100 86	FRAMLEIÐANDI, SUMARHÚSA : DÍNUR HE. TRÉSMÍÐJA	SÚÐAVOGI 3-5, RVÍK. SÍMI 687700 FÍFUHVAMMI KÓPAV. SÍMI 43621	SU-46B
REIKN. TEIKN. SS JP YFIRF.	46m ² SUMARHÚS RAGNARS MAGNÚSSONAR Í LANDI HALLKELSHÓLA, GRÍMSNESHREPPI. 24		
MÆLIKV. 1:50	GRUNNMYND OG ÚTLIT		