

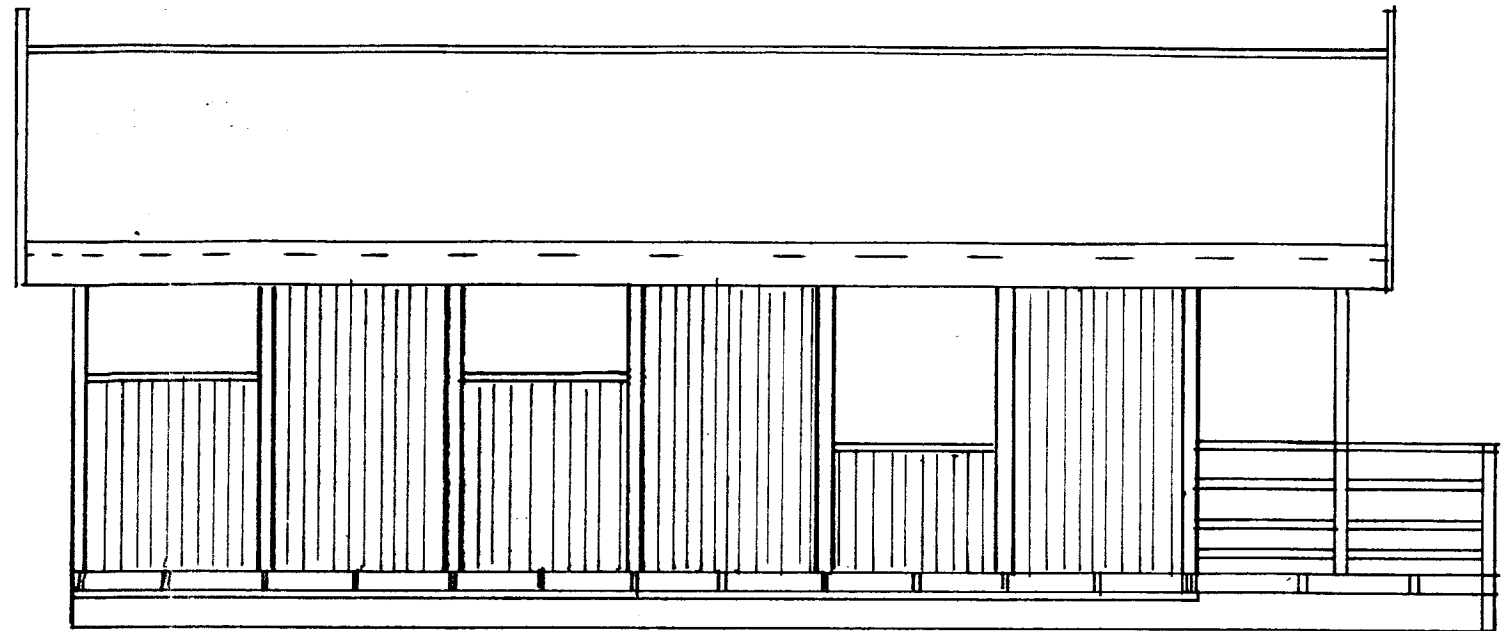


nordur


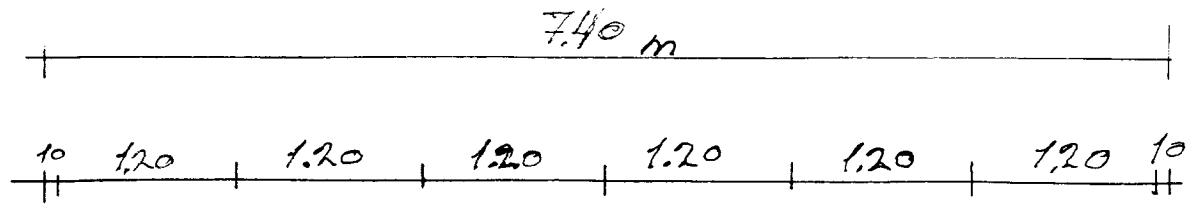


vestur

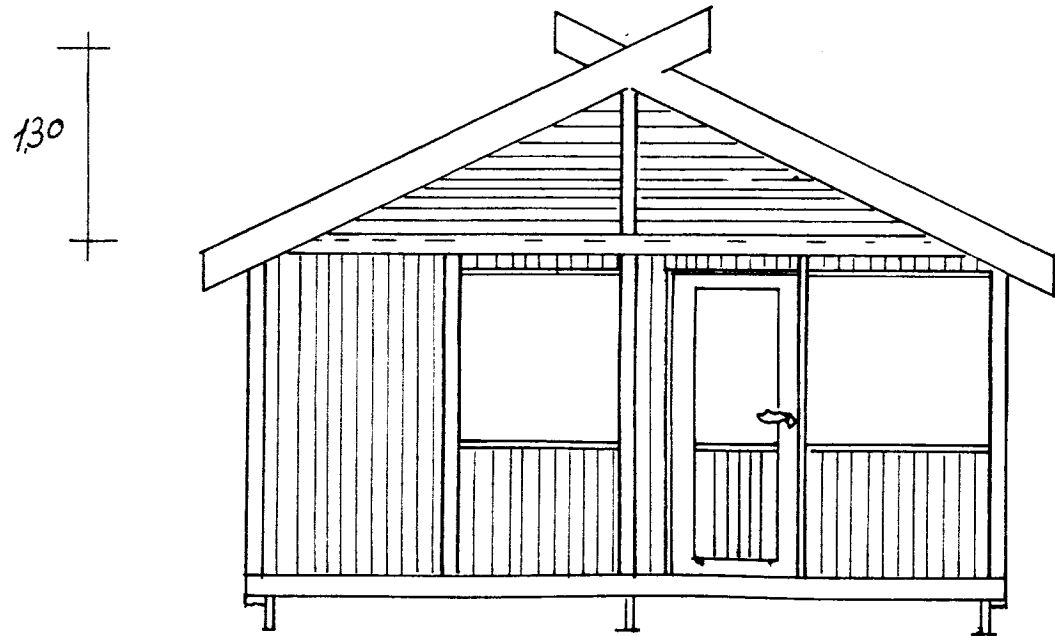


suður

130

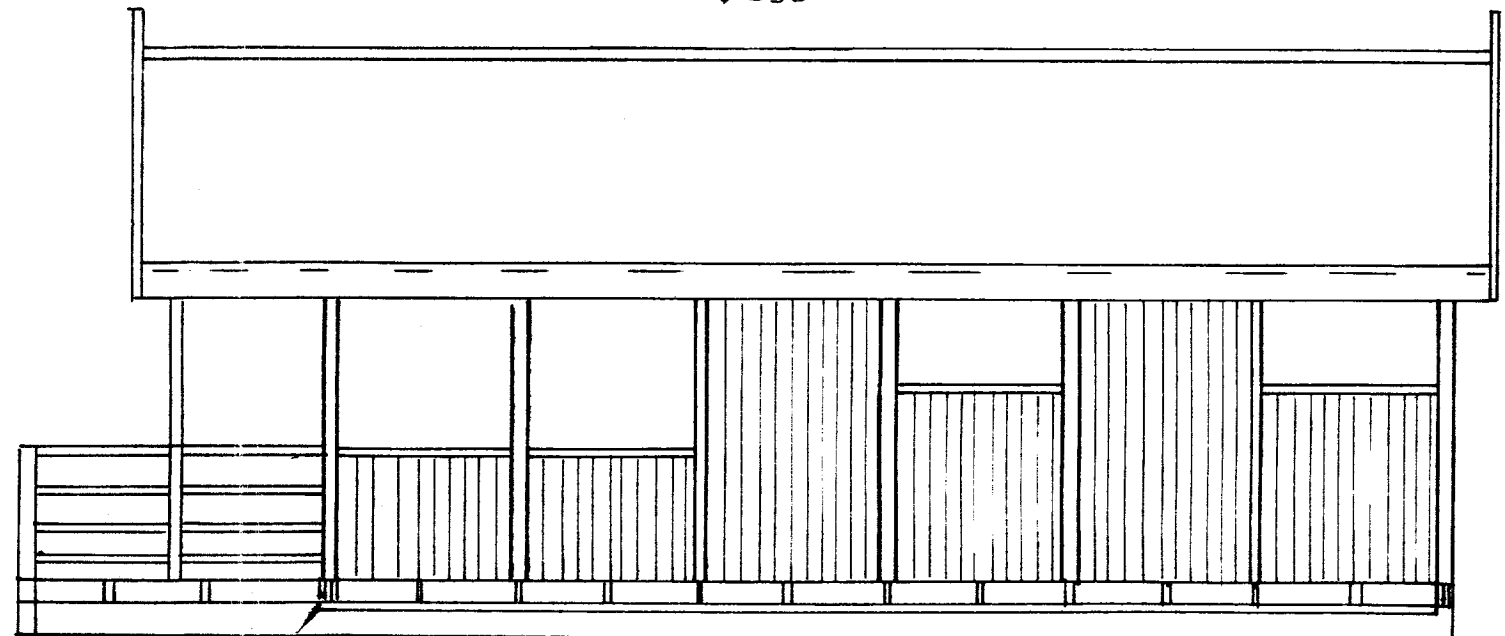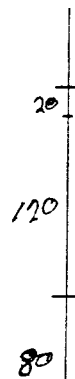

auður

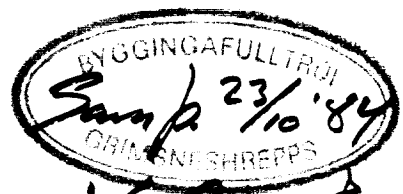

*Grímur Einarsson*

SUMARHÚS EDDA  
Eðvarð Hermannsson, húsmiður  
Nnr. 1693-5093, Sími 66459  
Dvergholt 16, 270 Mosfellssveit

		Mafstaf Sumarhús		M. 1:50
		Teik Eðvarð Hermannsson		
		Dvergholt 16 270 Varmá		
		Sími 66459		
		37m <sup>2</sup>		Blatt 1
Zust.	Anderung	Datum	Name	Bl.