




VESTUR

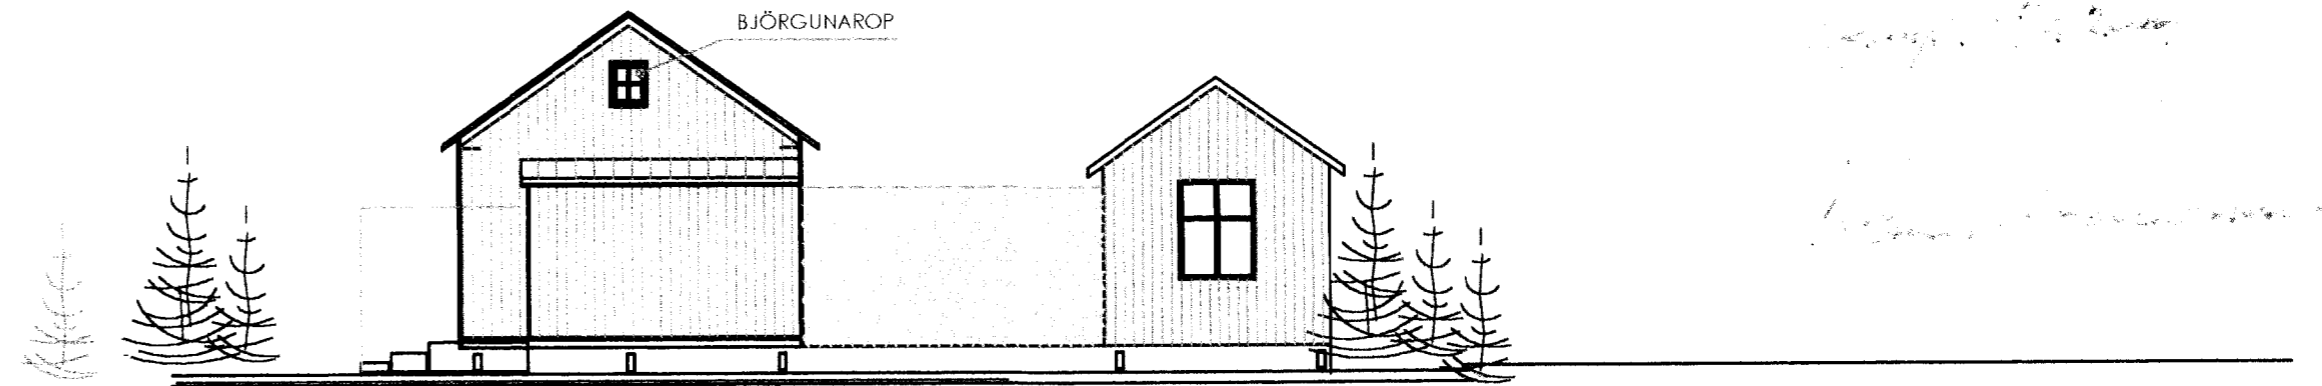


NORÐUR

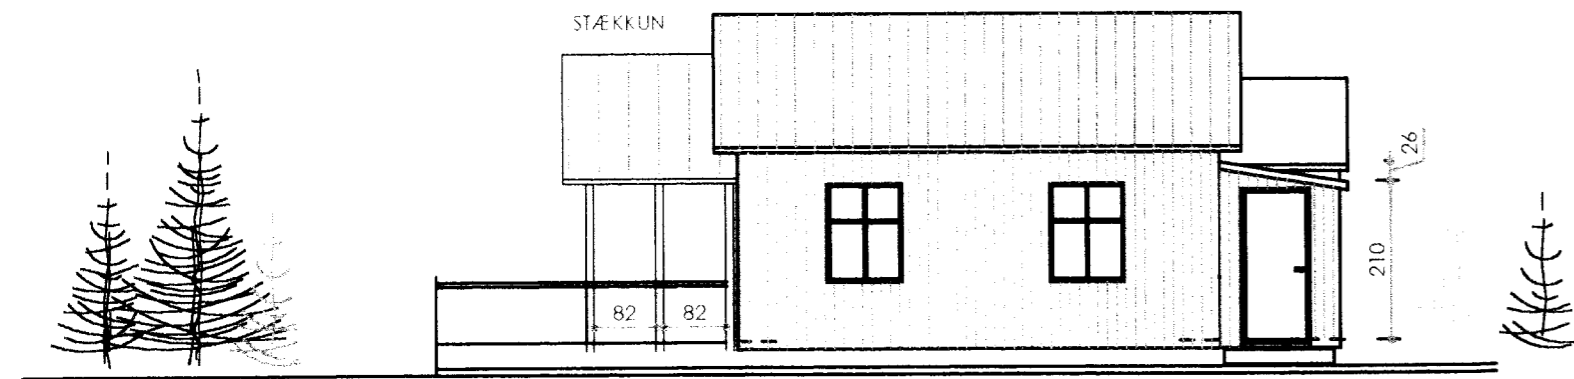


AUSTUR

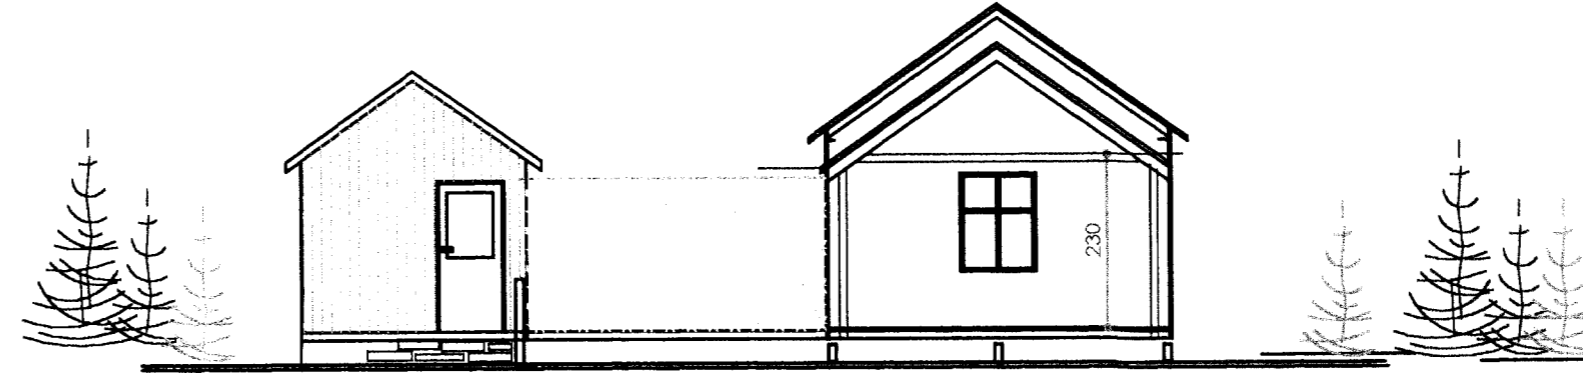

SUÐUR

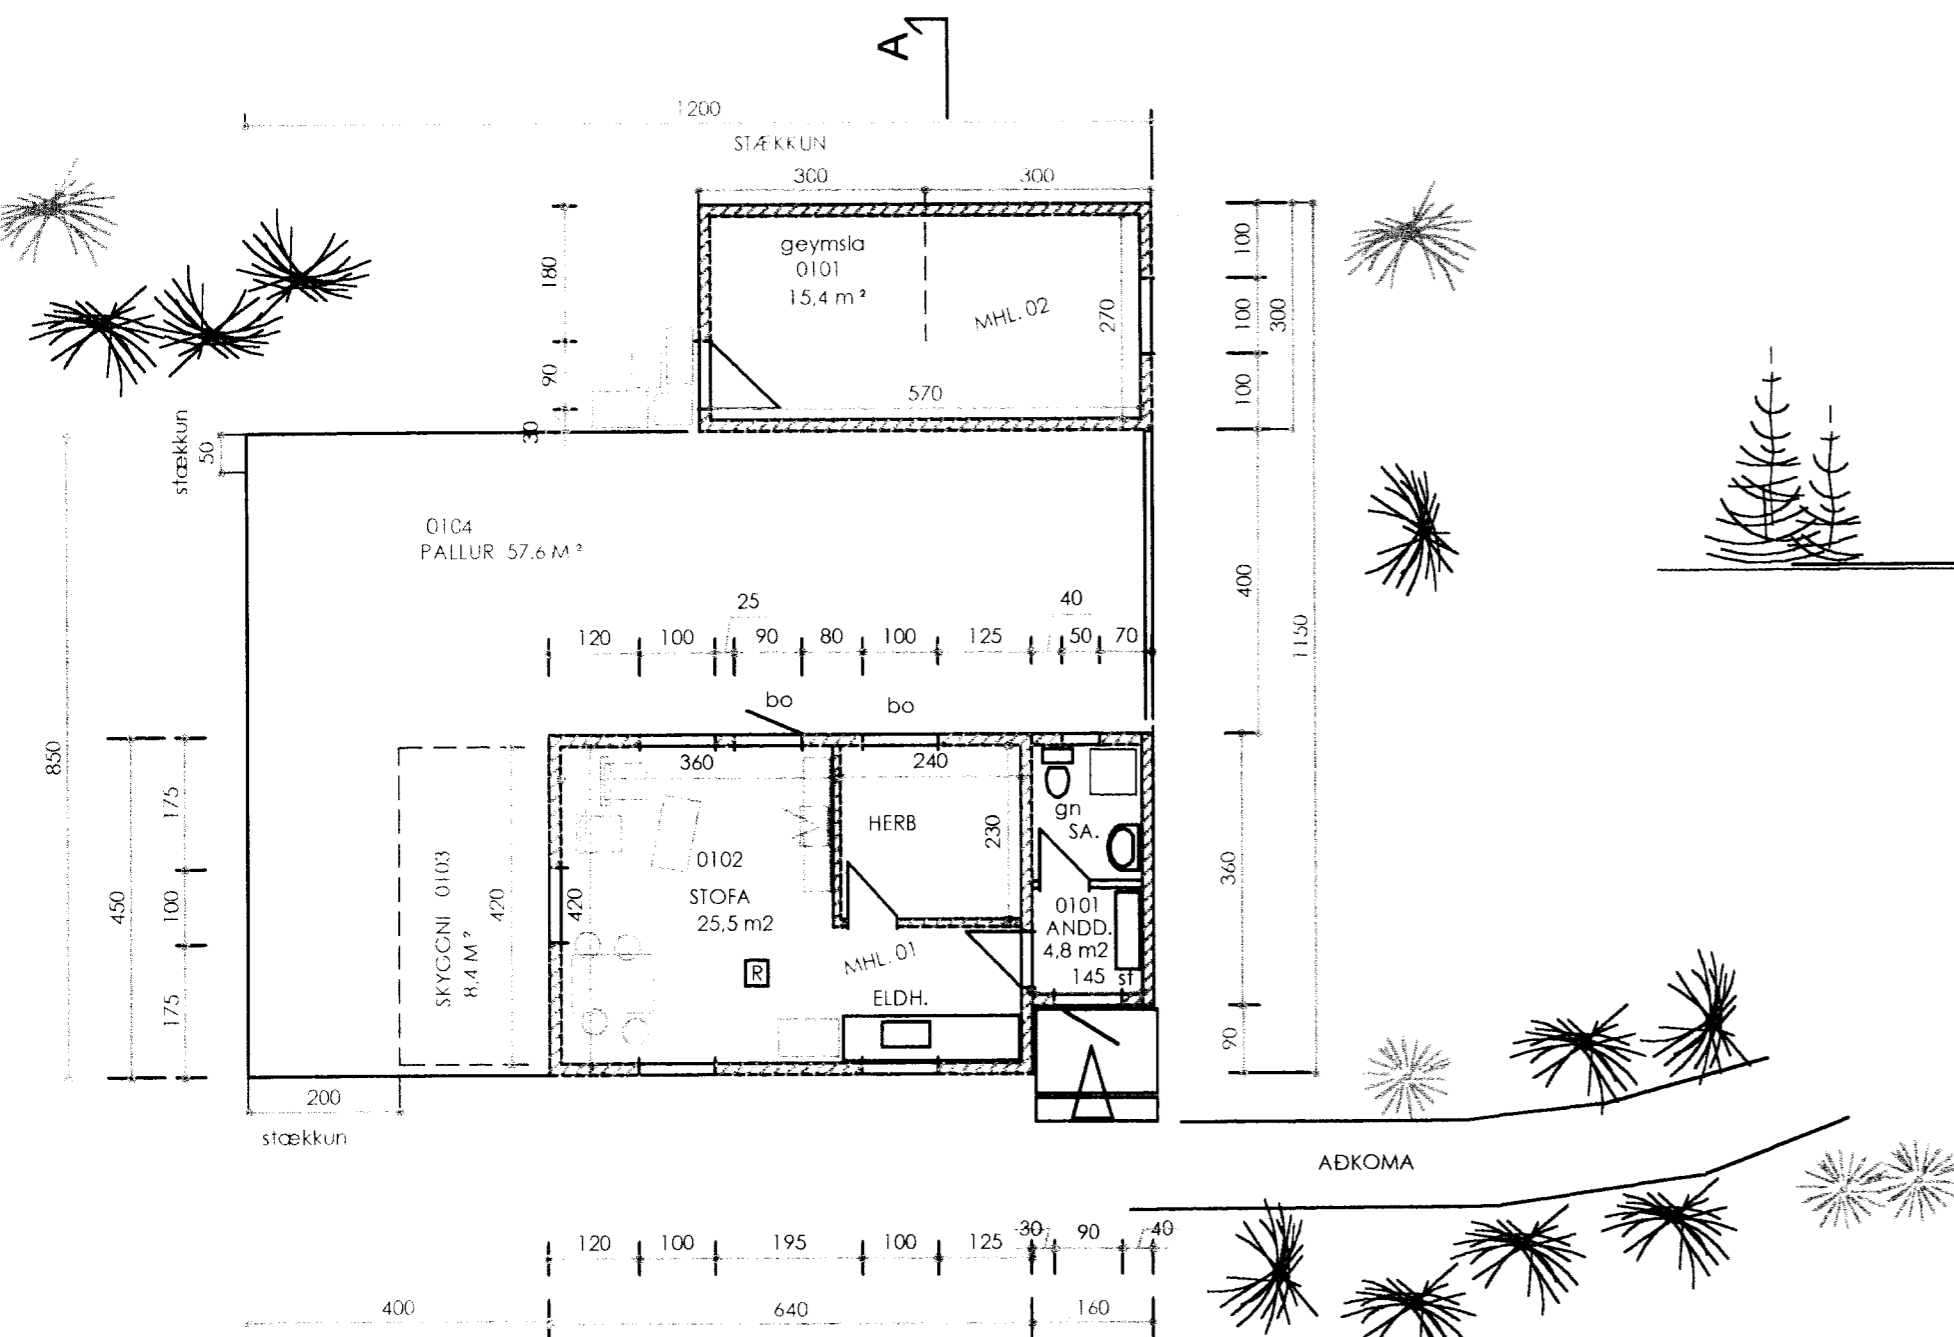

GRUNNMYND

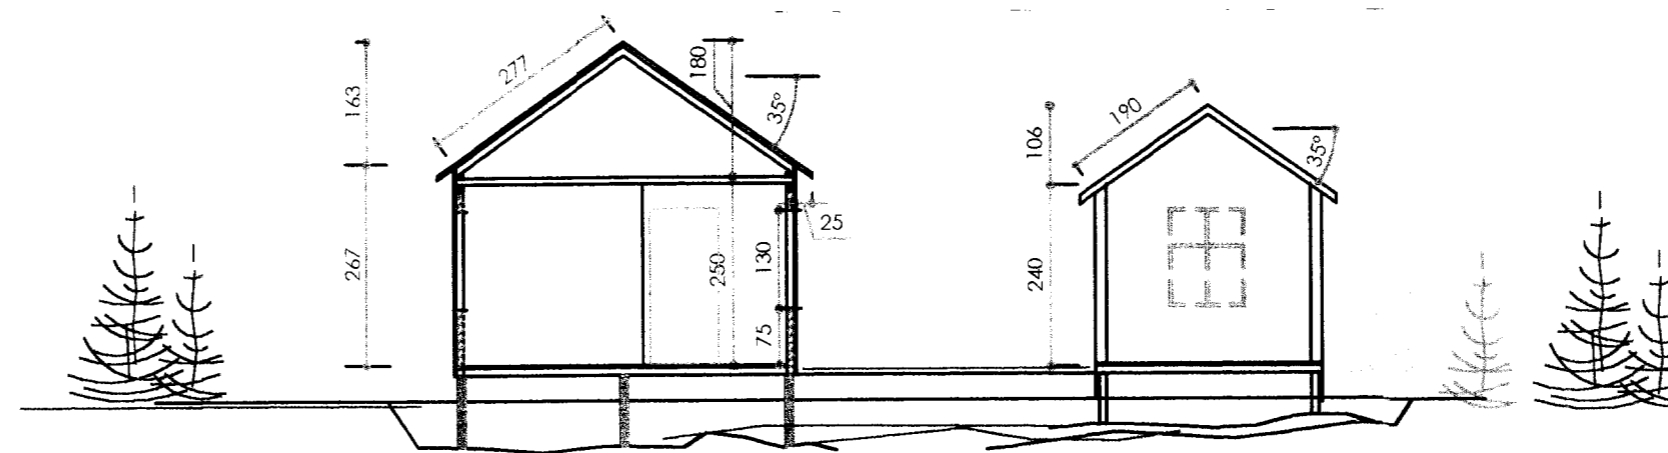

SNID A - A

MHL 01	STÆRDIR:			
0101	ANDDYRI	5,8 M2	#	12,9 M3
0102	STOFA	28,8 M2	#	99,2 M3
0103	SKYGGNI	8,4 M2	#	
0104	PALLUR	57,6 M2	#	
ALLS		52,6 M2	#	164,5 M3

MHL 02	0101	GEYMSLA	18,0 M2	#	52,4 M3
--------	------	---------	---------	---	---------

SKÝRINGAR:

- HO BJÖRGUNAROP
- R REYKSKYNJARAR
- ST. SLÖKKVIÆKI
- SA. SALERNI
- IR LOFRÆSING.
- GN GÓLFNIDURFALL.
- MÁLAGR. INNTAK F. VATN
- R INNTAK F. RAFM.

BREYTINGAR

SKJÓLPAK VIÐ SUÐURPAK
STÆKKUN GEYMSLUHÚSS
STÆKKUN SÓLPALLA

SUMARHÚS

LÓÐ NR. 60 Í LANDI HALLKELSHÓLA, GRÍMSNESHREPPÍ

VESTURGATA 6

LEIFUR, G. HALLKELSH. 60 BYGGT AÐ IÐAVÖLLUM NR. 5 KEFLAVÍK

DAGS: 29.08.2001 GRUNNMYND ÚTLIT OG SNID MKV 1 : 100

ARTIK artík@simnet.is GSM 895 - 9202

ARTIK TEIKNISTOFA SÍMI 421 - 4122

STEINAR GEIRDAL BYGGNAFRÆÐINGUR B.F.I.
040138 3829 DRANGAVELLIR NR. 2, 230 KEFLAVÍK

A02