



BYGGINGAFULLTRUI
Samb. 29/4 '91
GRÍMSNESHREPPS


Hinnar Gunnarsson

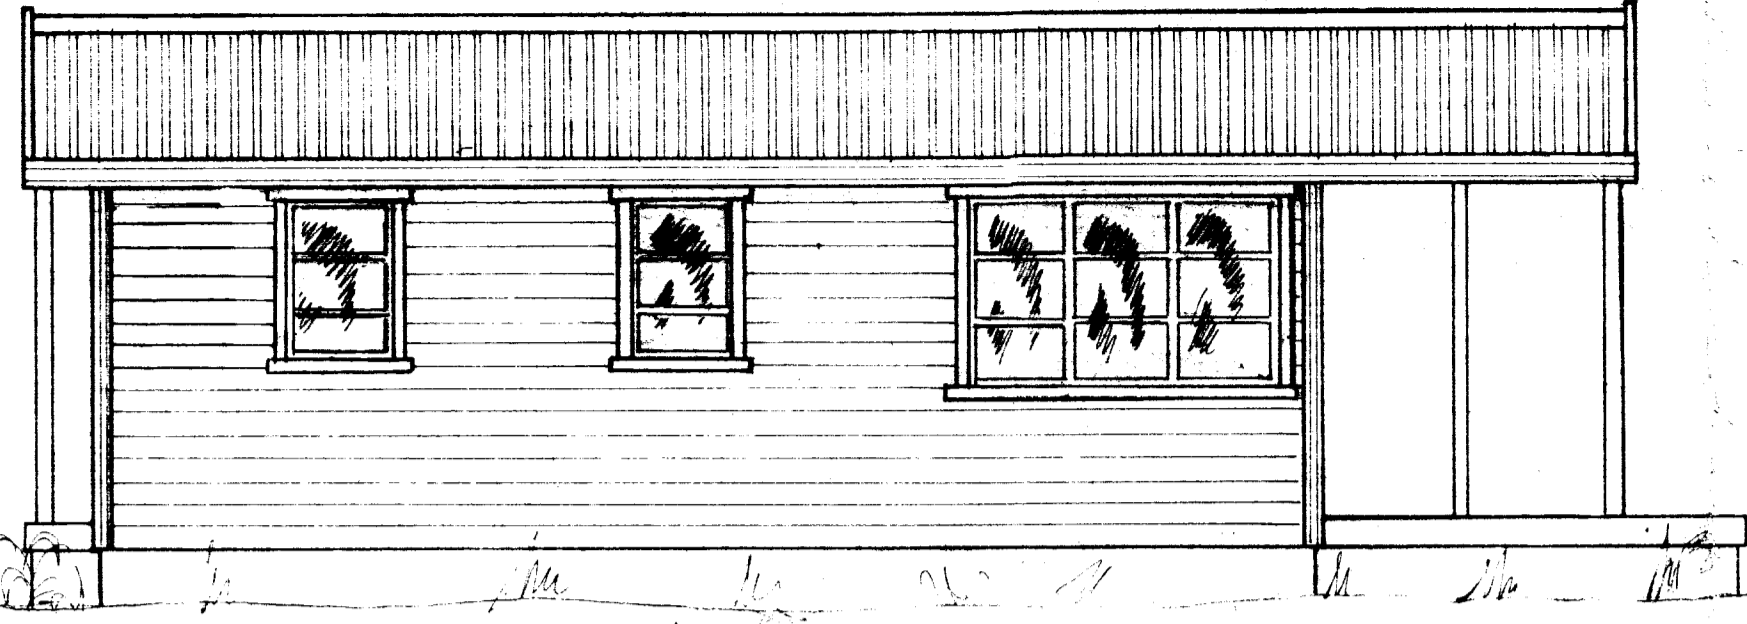


VESTUR

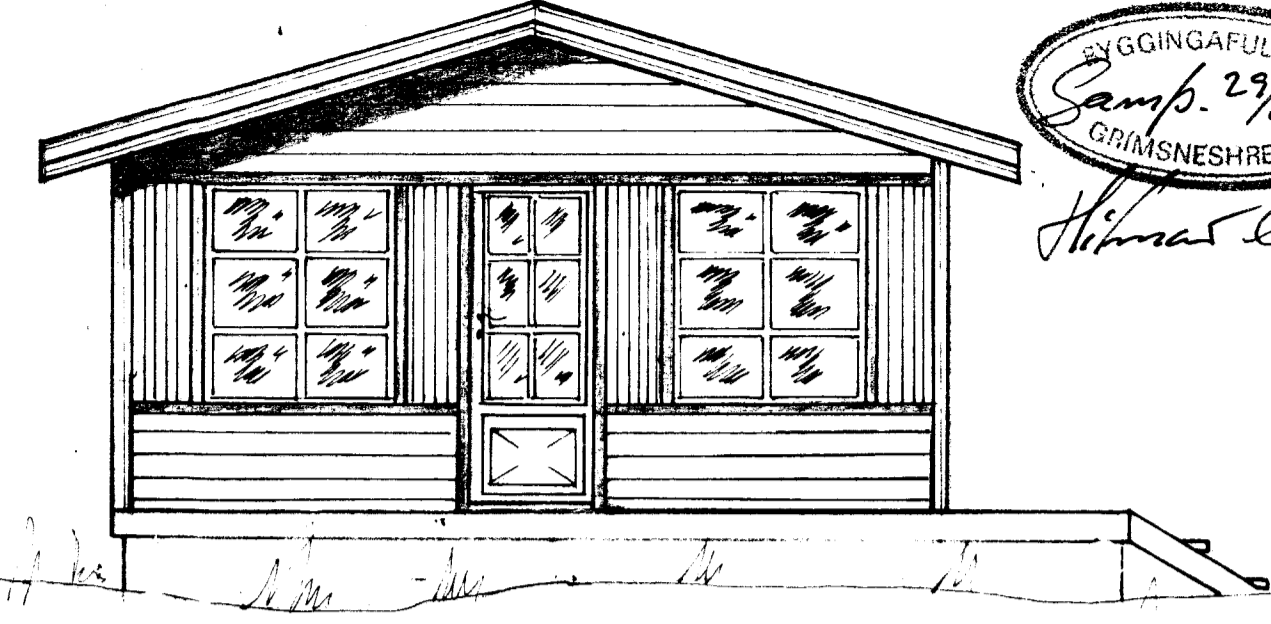


SUDUR

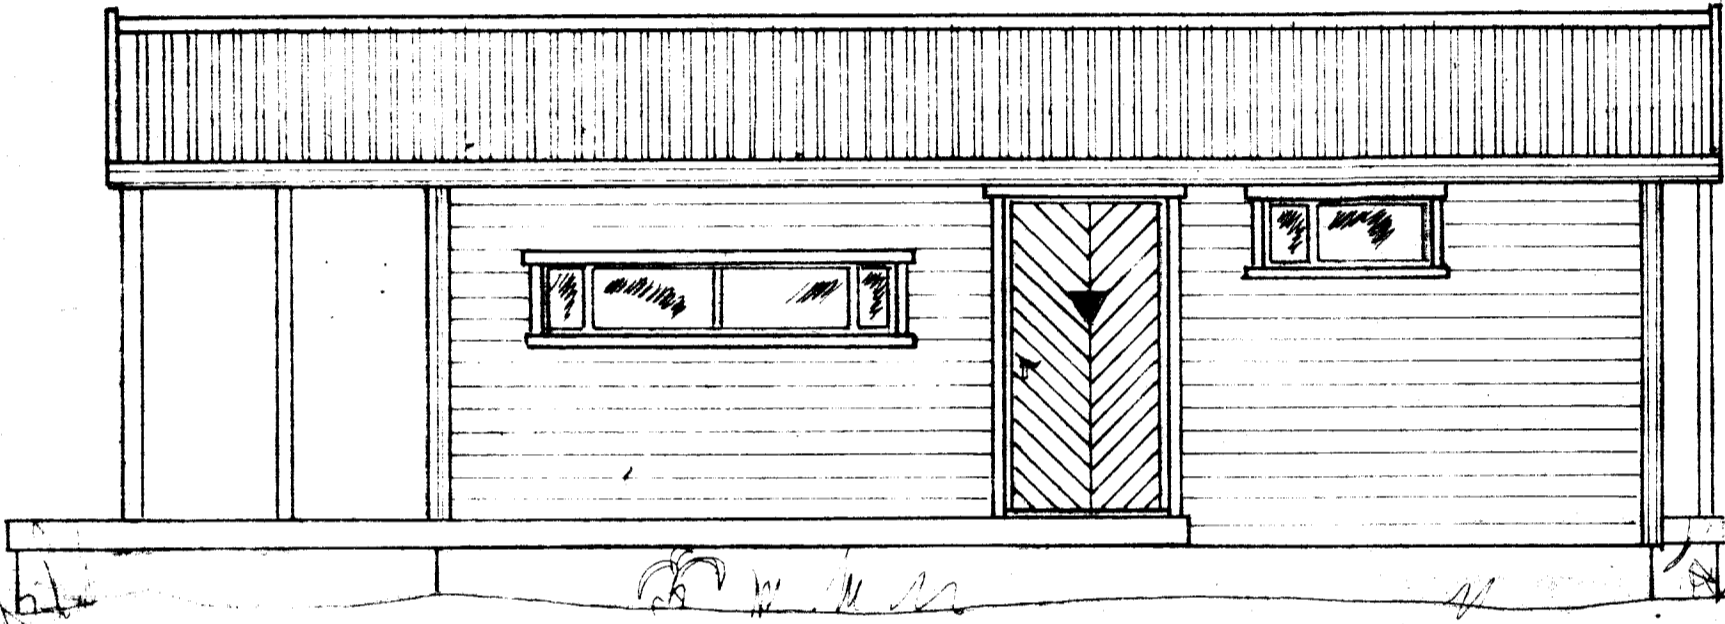


AUSTUR

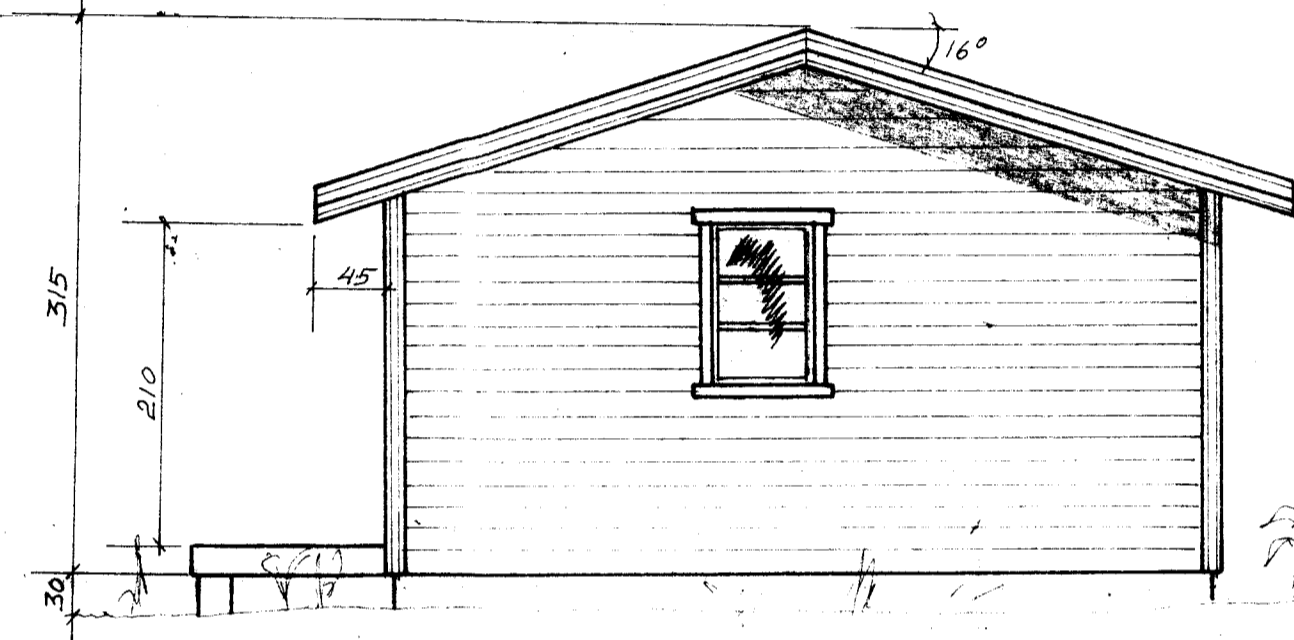

NORDUR

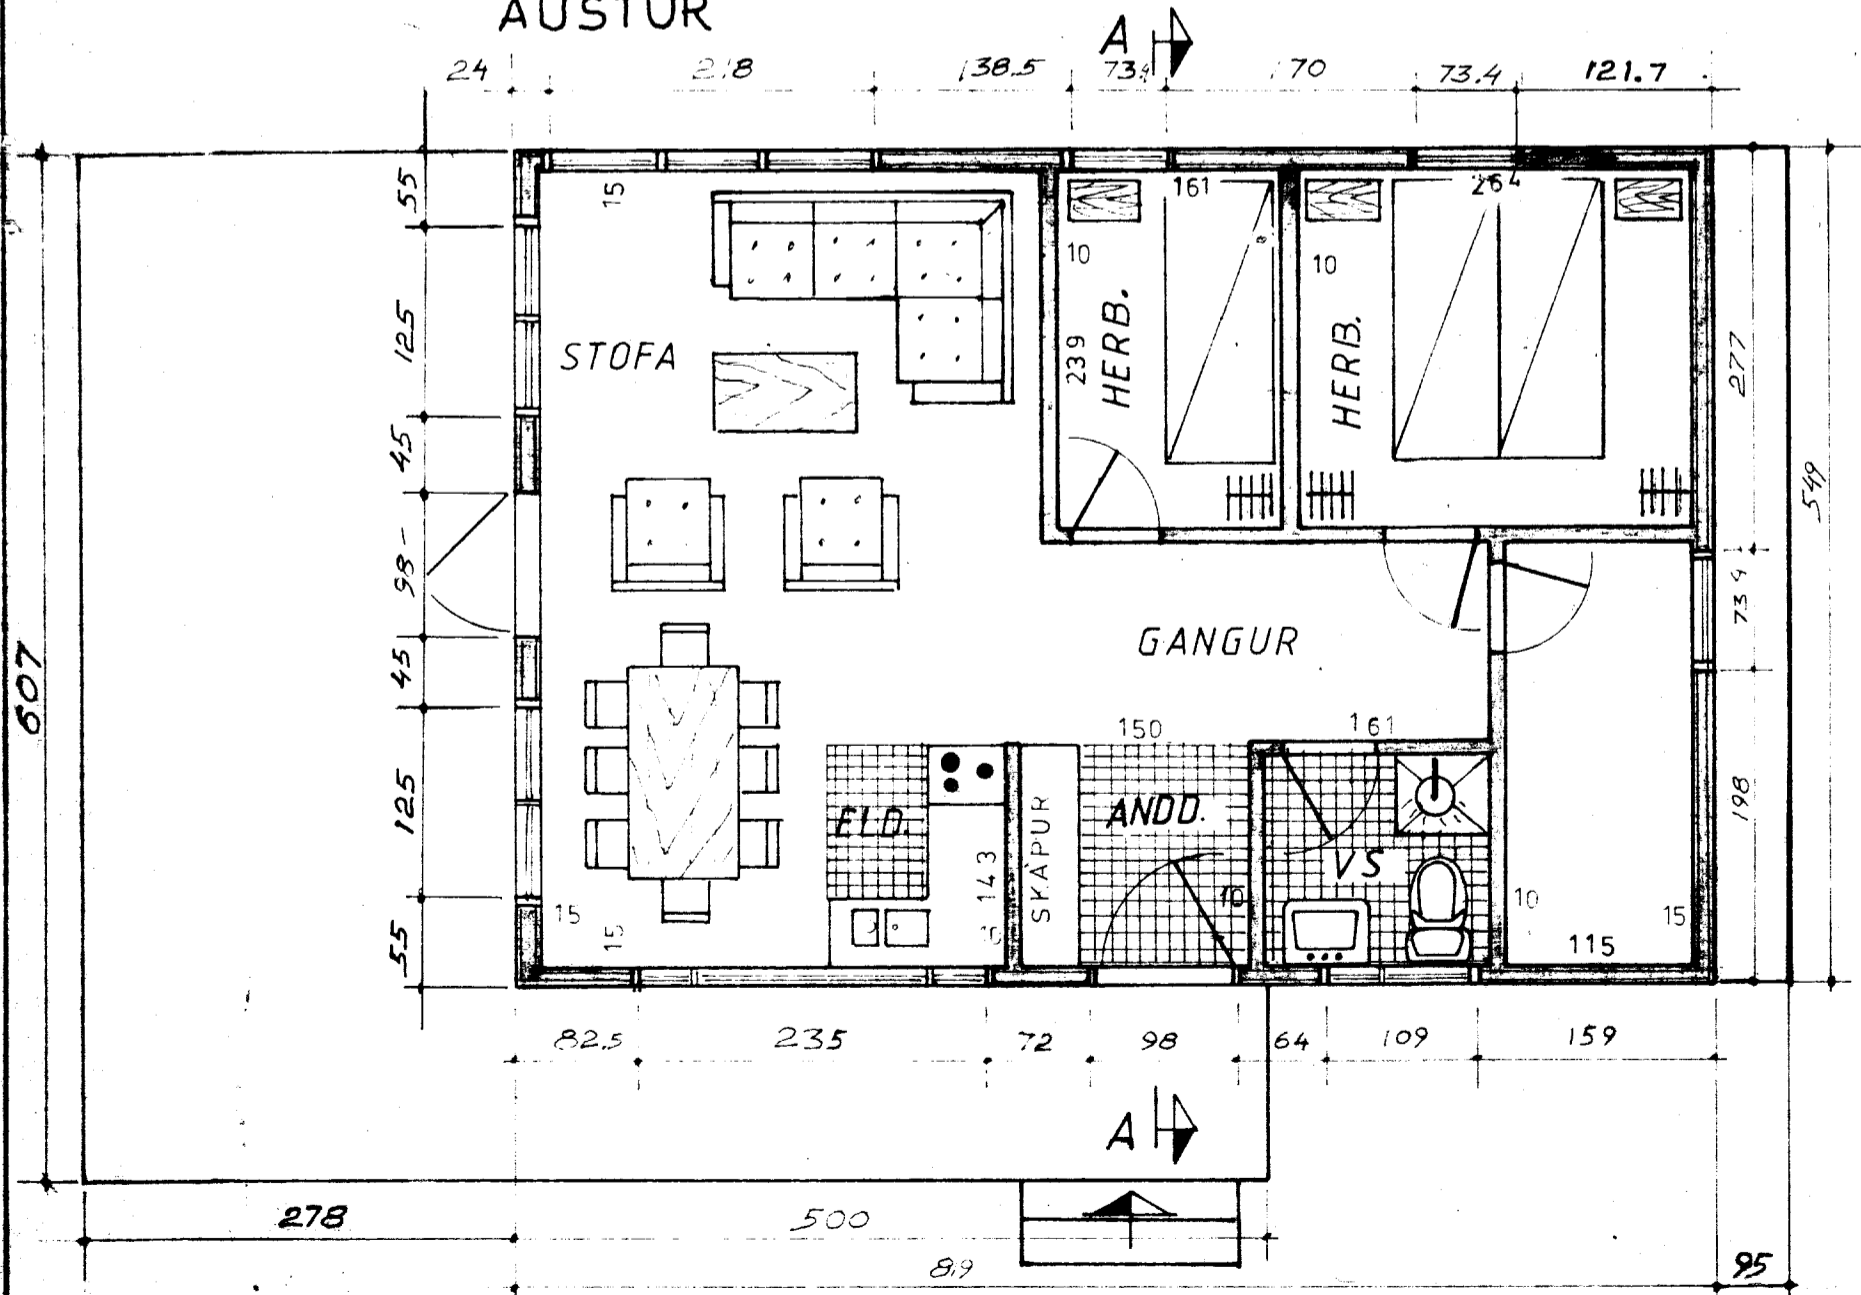

GRUNNMYND

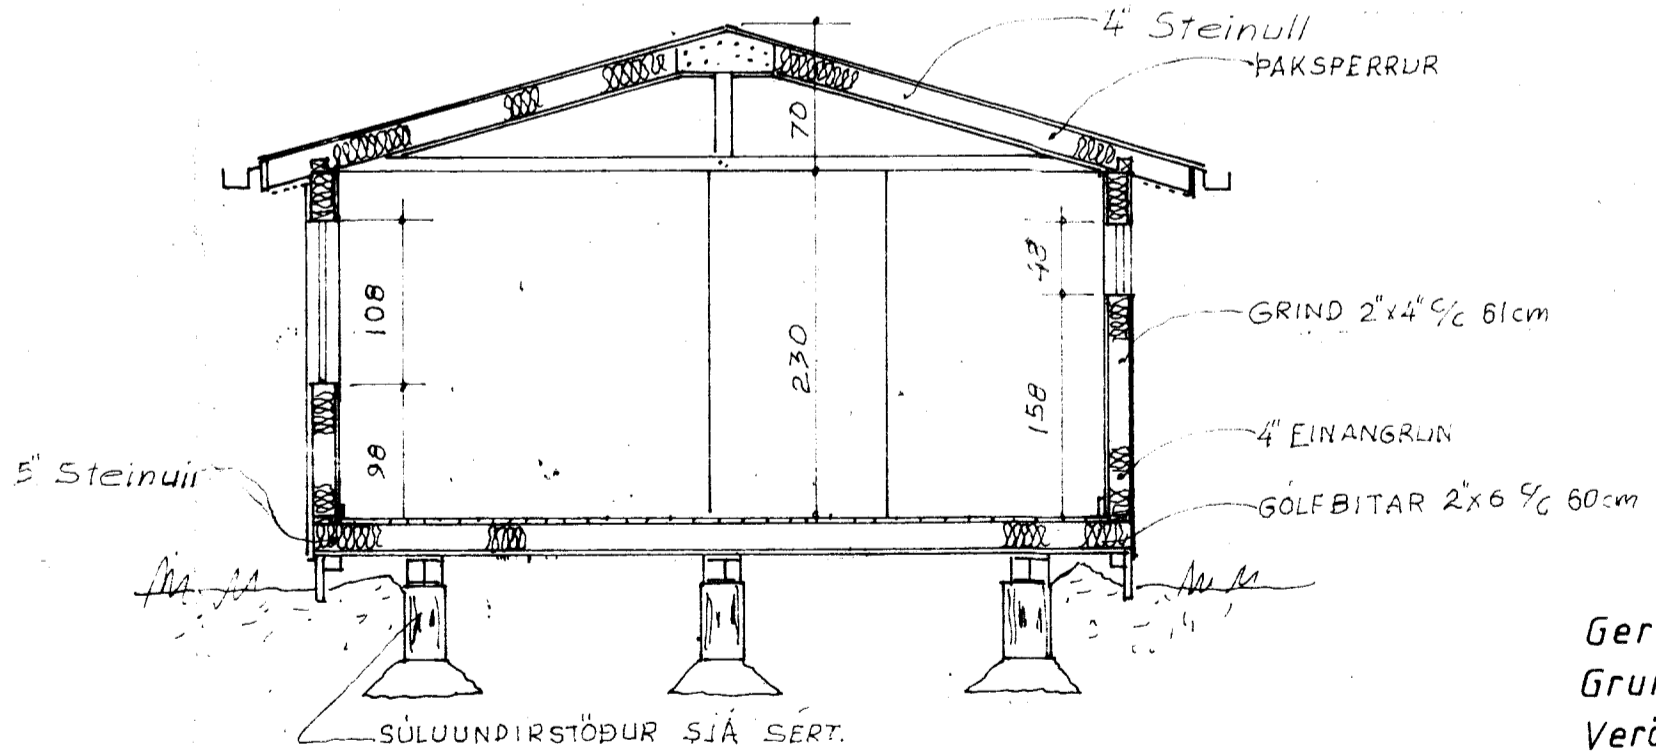

SNID A-A

Gerd	35
Grunnflötur	44 m ²
Verönd	35 m ²
Rúmmál	116 m ³

TEIKNIVANGUR		
Hús í landi Hallkelshöla Grímsneshreppi Arnes- sýslu Lóð nr. 60. Lóðarstærð 0,53 m ²		
Mkv 1:50	Eigandi Sveinn Garðar Garðar son Viðihvammi í 220 Hafnarf. Kf. 050370-4459 S. 91-53195	D.: 25.10.'90 T.: Kr R.:
Sveinn Garðarsson verkfr. Höfundur		Nr. 016

Spegilmynd