
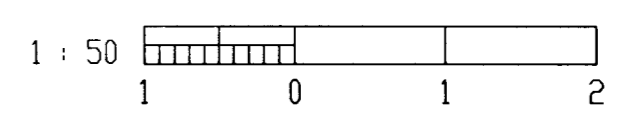


Samp. 28/9 '99
 BYGGINGA- OG
 GRUNNMYND
 HANNAÐ
Hanna B. Baldursson

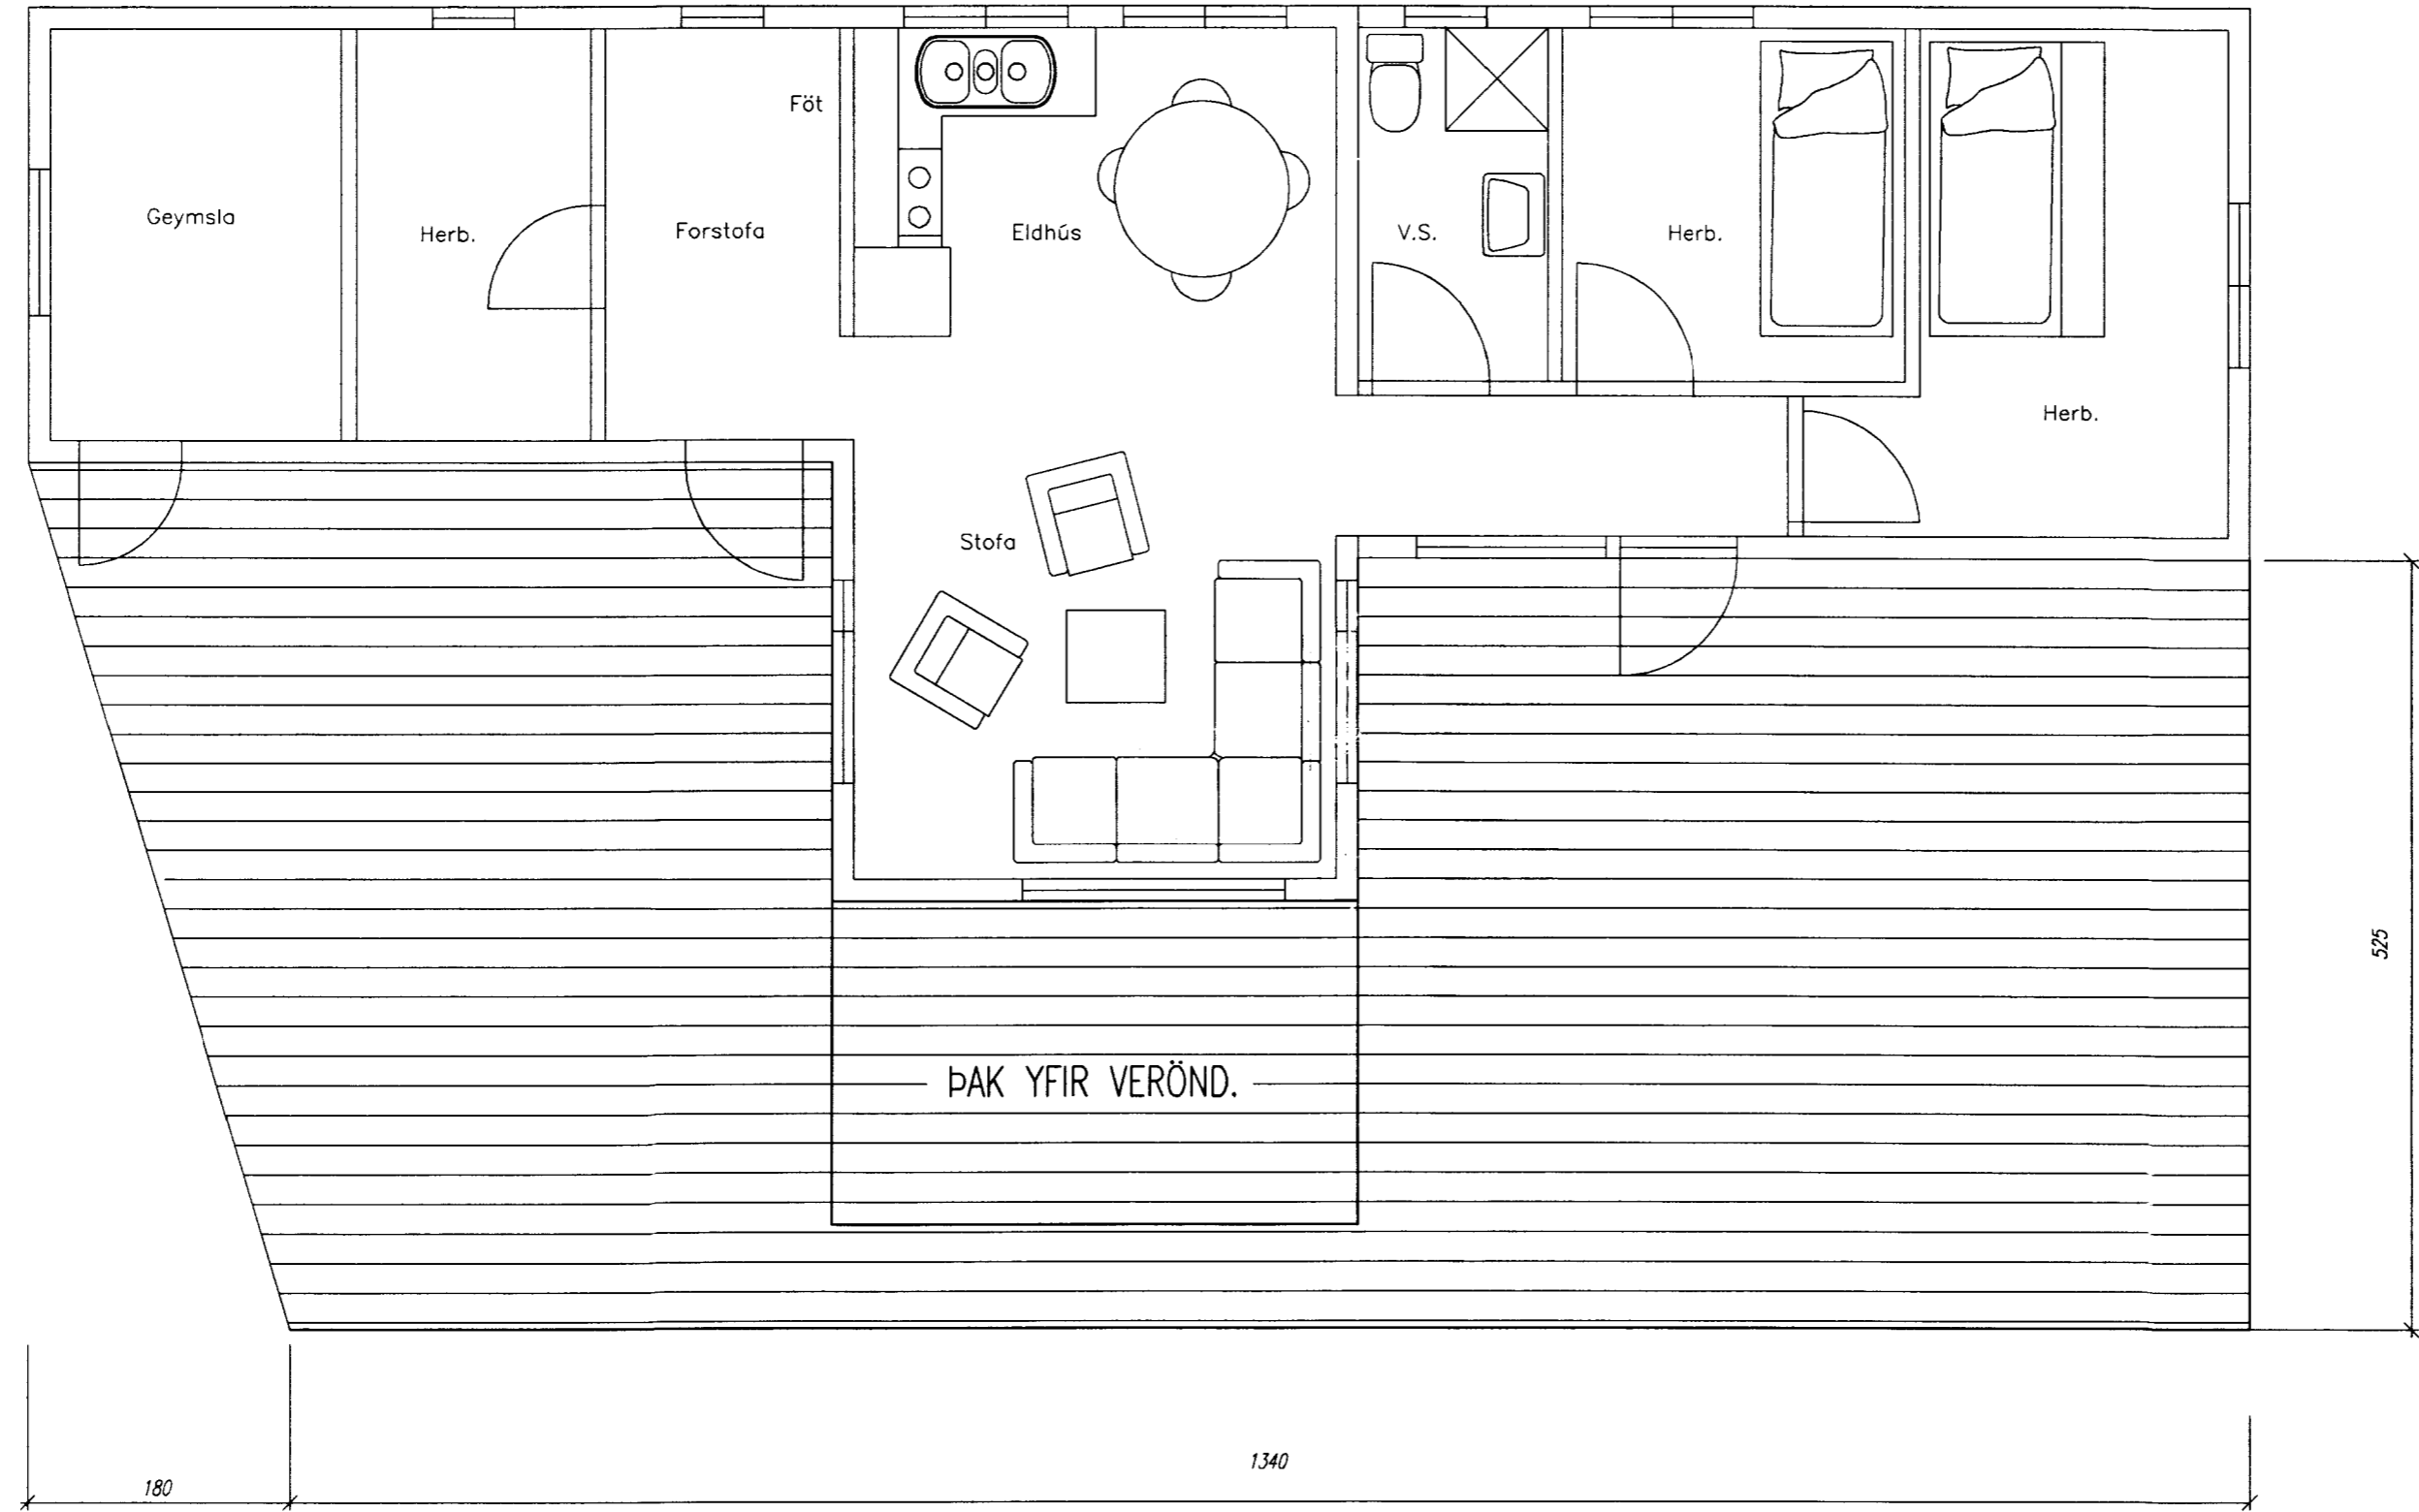

				HANNAÐ BHB	Ó.G.BALDURSSON TEIKNIBJÓNUSTA JÓLLATÓNI 9 SIMI 478-1929 780 HÖFN GSM 897-2046		SUMARHÚS, GRUNNMYND, VERÖND		UTG. A
				TEIKN. OGB			HALLKELLSHÓLAR 64		
				YFIRF.			GRÍMSNESHREPPI		
				SAMP.					
UTG.	DAGS.	TEIKN.	BREYTT.	YFIRF.	SAMP.	DAGS.	18.9.1999	VERKNR.	TEIKN. NR. 02