

- TÁKN**
- HL Handlaug
  - VS Vatnssalerni
  - SB Sturta
  - EV Eldhúsvaskur
  - ÞV Þvottavél
  - ÞN Þakniðurfall



**OFNASKRÁ**

Vatn 80/40 °C  
 $\Delta t = 40^\circ C$

Nr.	Afköst	Mesta hæð lengd	ofn-lokar
101	400	600 - 600	T
102	800	600 - 1300	T
103	800	600 - 1300	T
104	370	600 - 1100	T
105	640	600 - 1000	T
106	930	600 - 1000	T
107	800	300 - 1000	T
108	1200	300 - 1800	T
109	800	300 - 1000	T
110	400	600 - 800	T
111	1200	600 - 600	T

Samtals 7140

**KERFISMYND HREINLÆTIS- OG HITLAGNIR, 1:50**

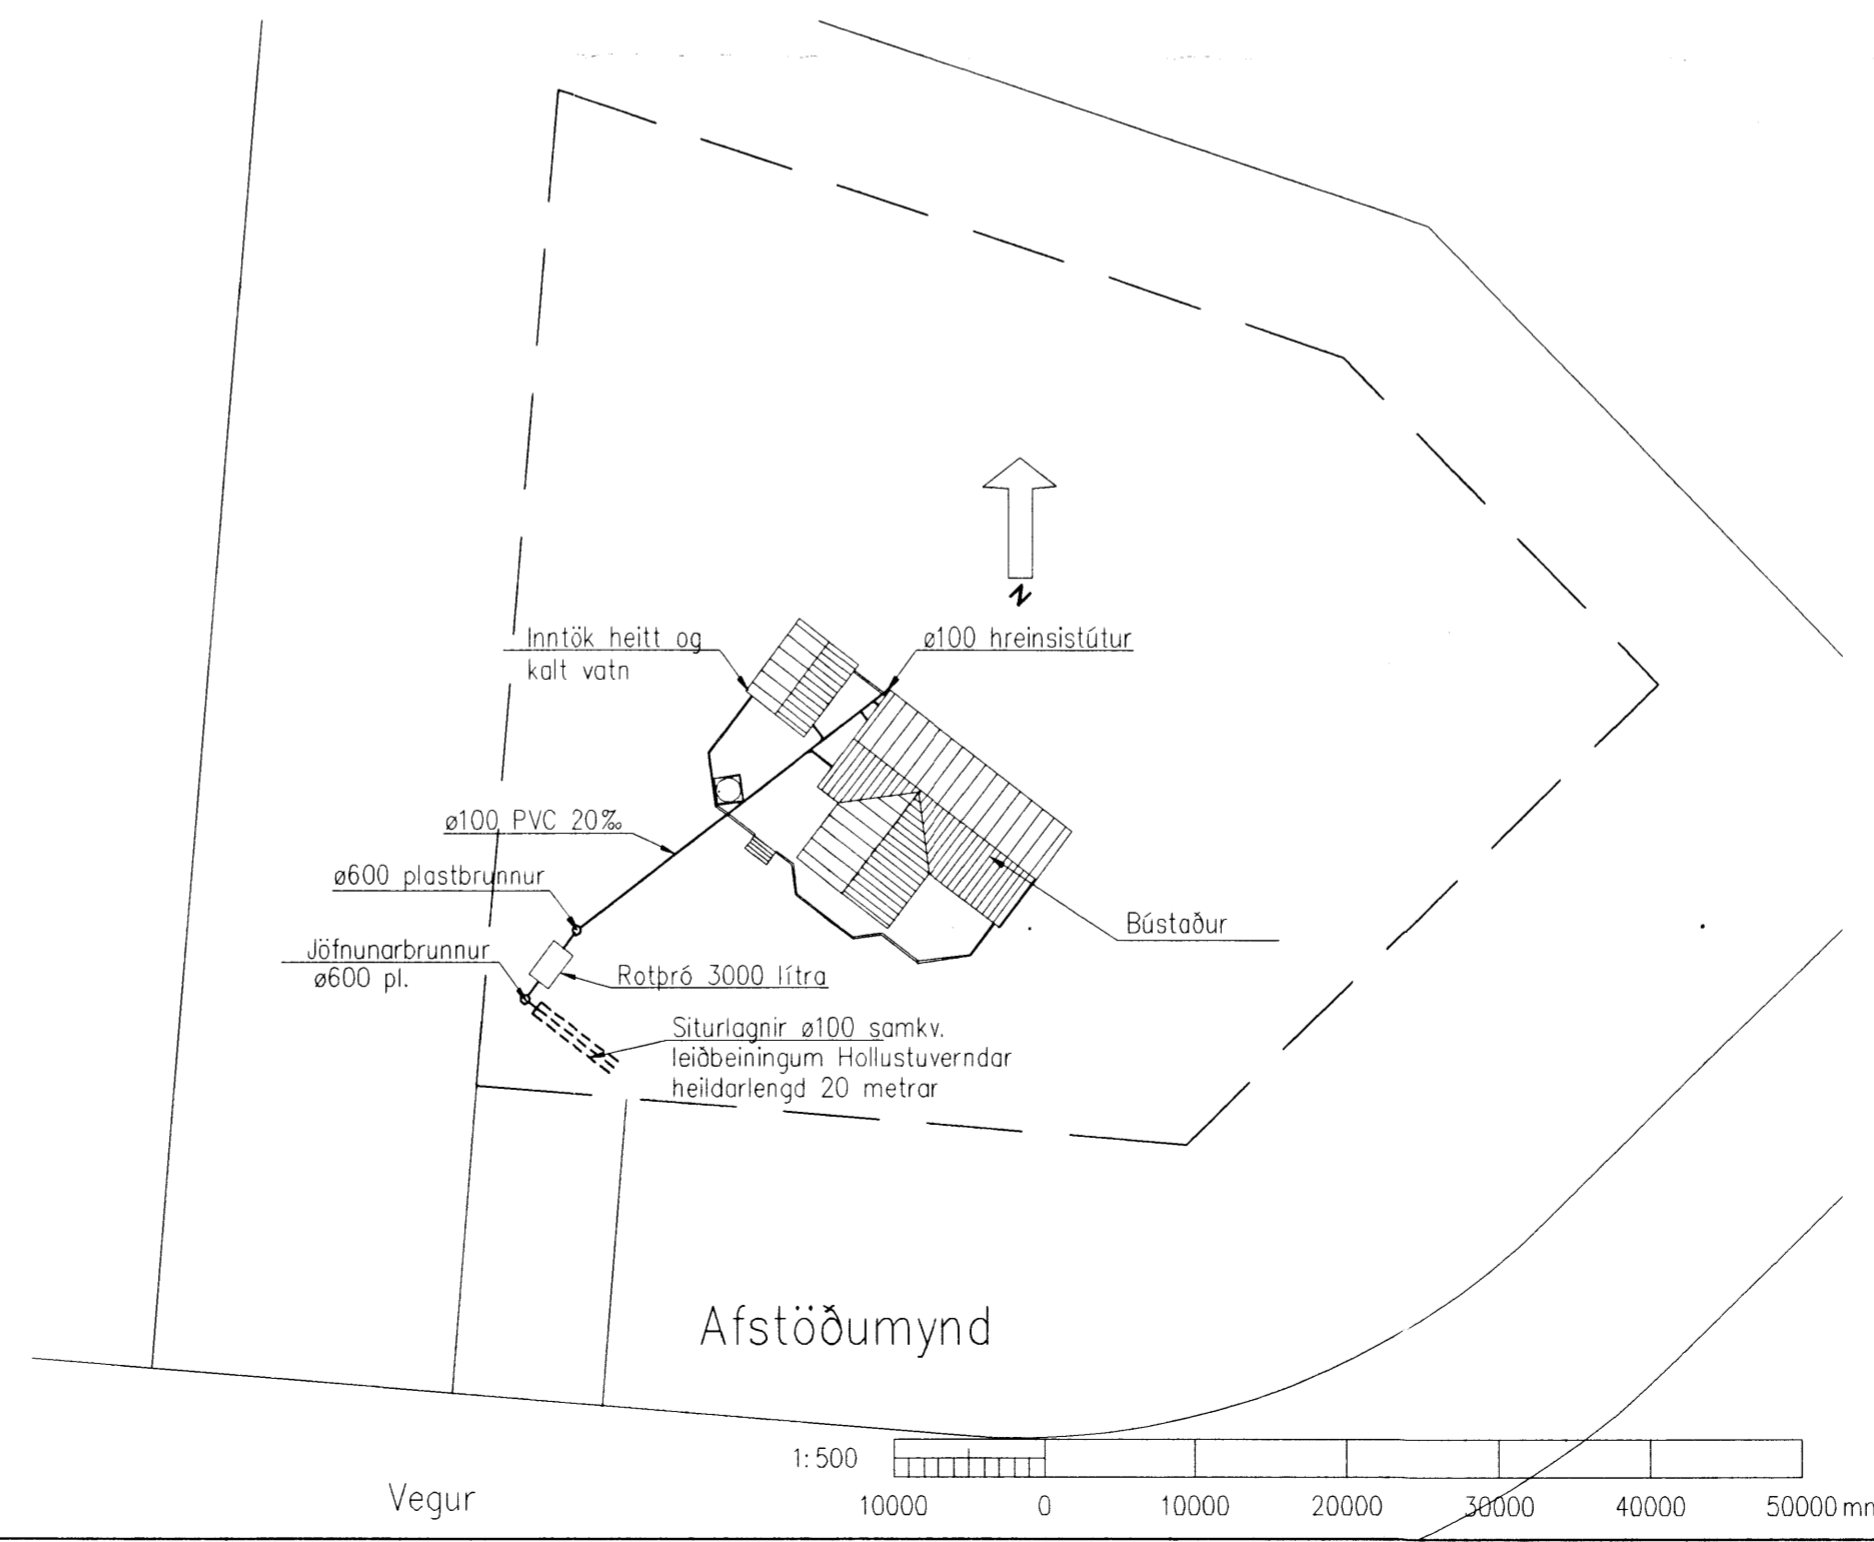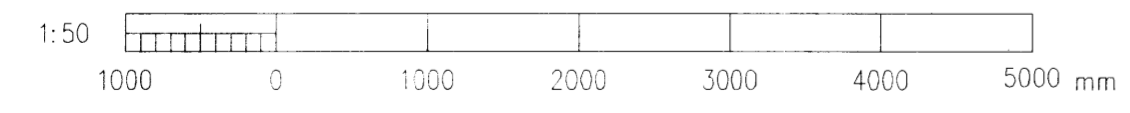

A	04-10-06	Verkeigning	AS	EBJ
Br.	Dags.	Breyting	Br.	Sp.

**HESTUR, LÓÐ 69, GRÍMSNES SUMARBÚSTAÐUR**  
**HREINLÆTIS- OG HITLAGNIR**  
**KERFISMYND - OFNASKRÁ, AFSTAÐA**

**VST Verkræðistofa Sigurðar Thoroddsen hf.**  
 Austurvegur 6, 800 Selfoss, kt. 611276-0289  
 Sími: 577 5015 Fax: 577 5010, vefvang: www.vst.is

Hannað: AS	Teiknað: kjk	Yfirfarið: EBJ
------------	--------------	----------------

Samþykkt frá VST hf. *Einar Þ. Guðjónsson* - Kt. 261047-4119

Töluskrá: K:\2004.11\19\teikn\lag\pipu\201-203.DWG

Mkv. 1:50

Dags: OKT. 2004	Nr: 2004.1119	2.03 A
-----------------	---------------	--------