

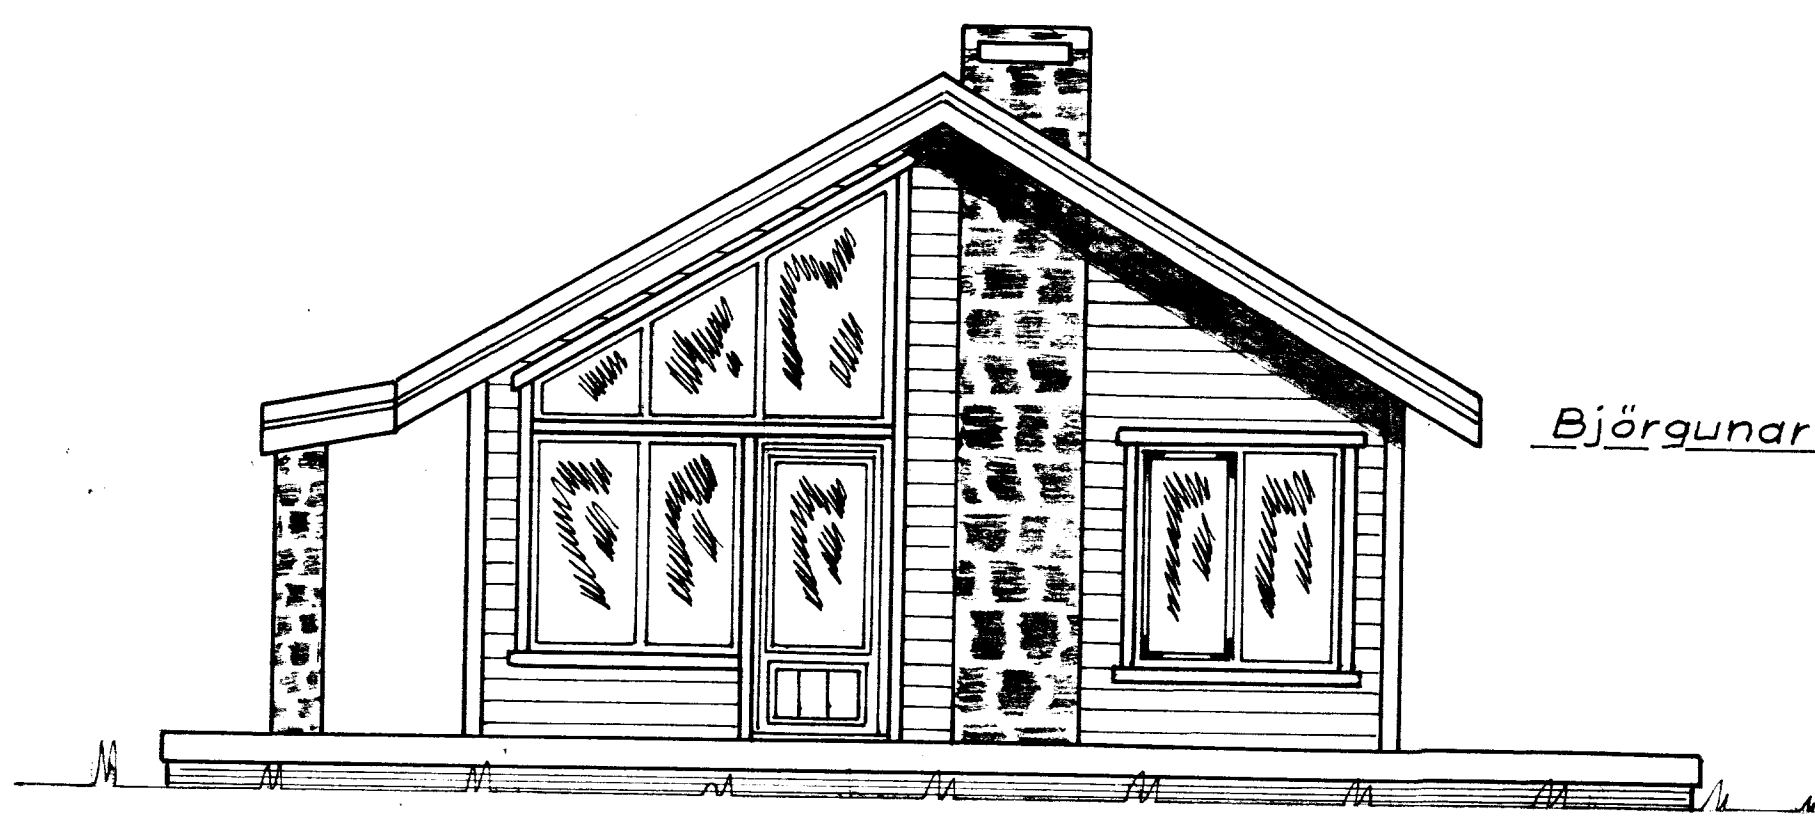


BYGGINGAFULLTRÚ  
 Samp. 13/7 '94  
 GRÍMSNESHREPPS


*Ólafur Einarsson*

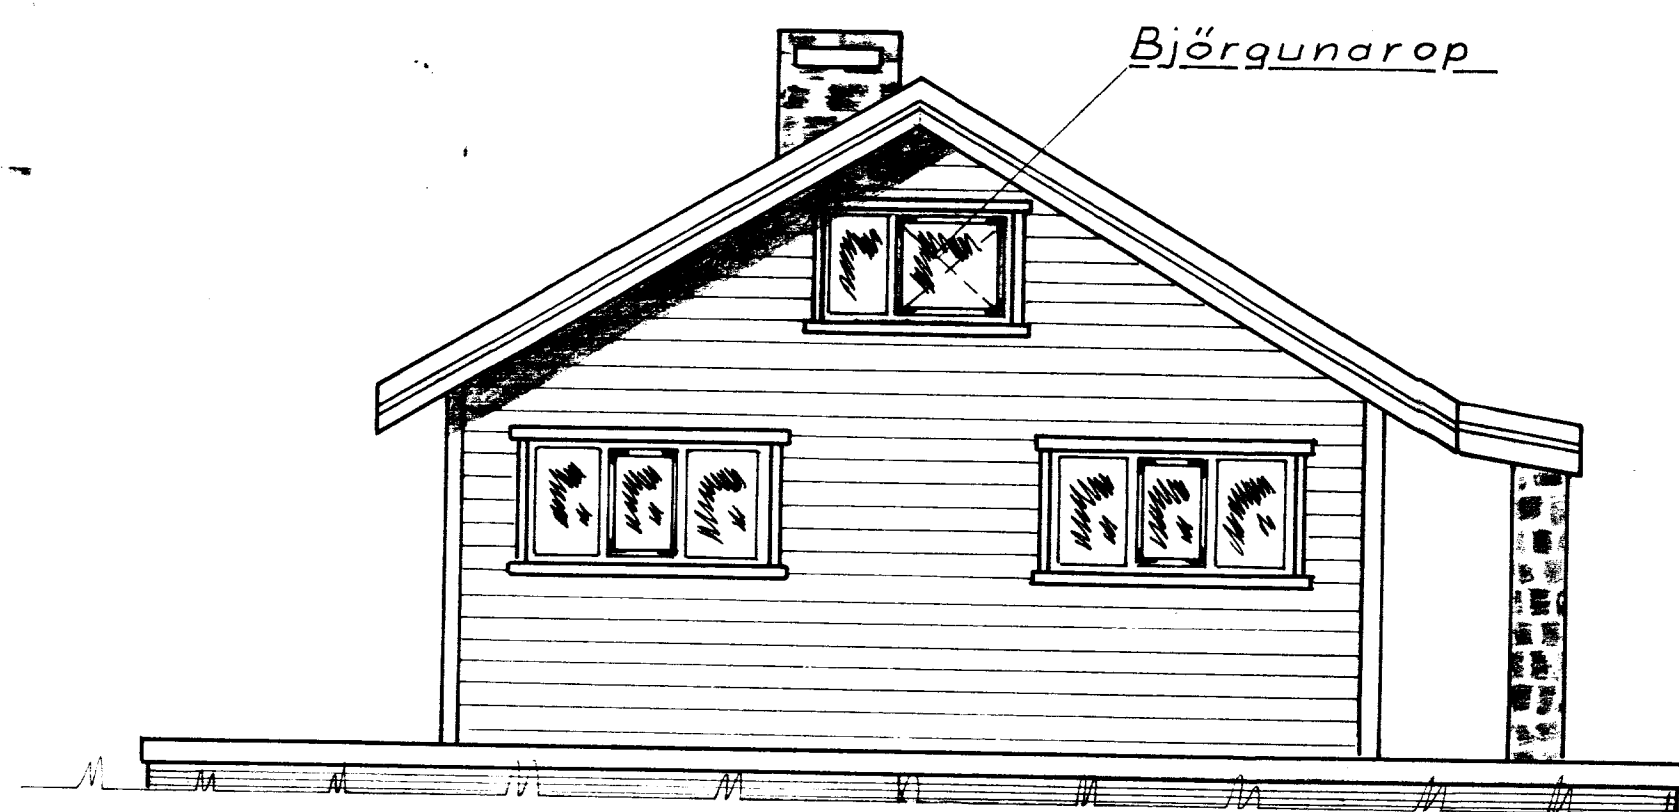

Björgunarop

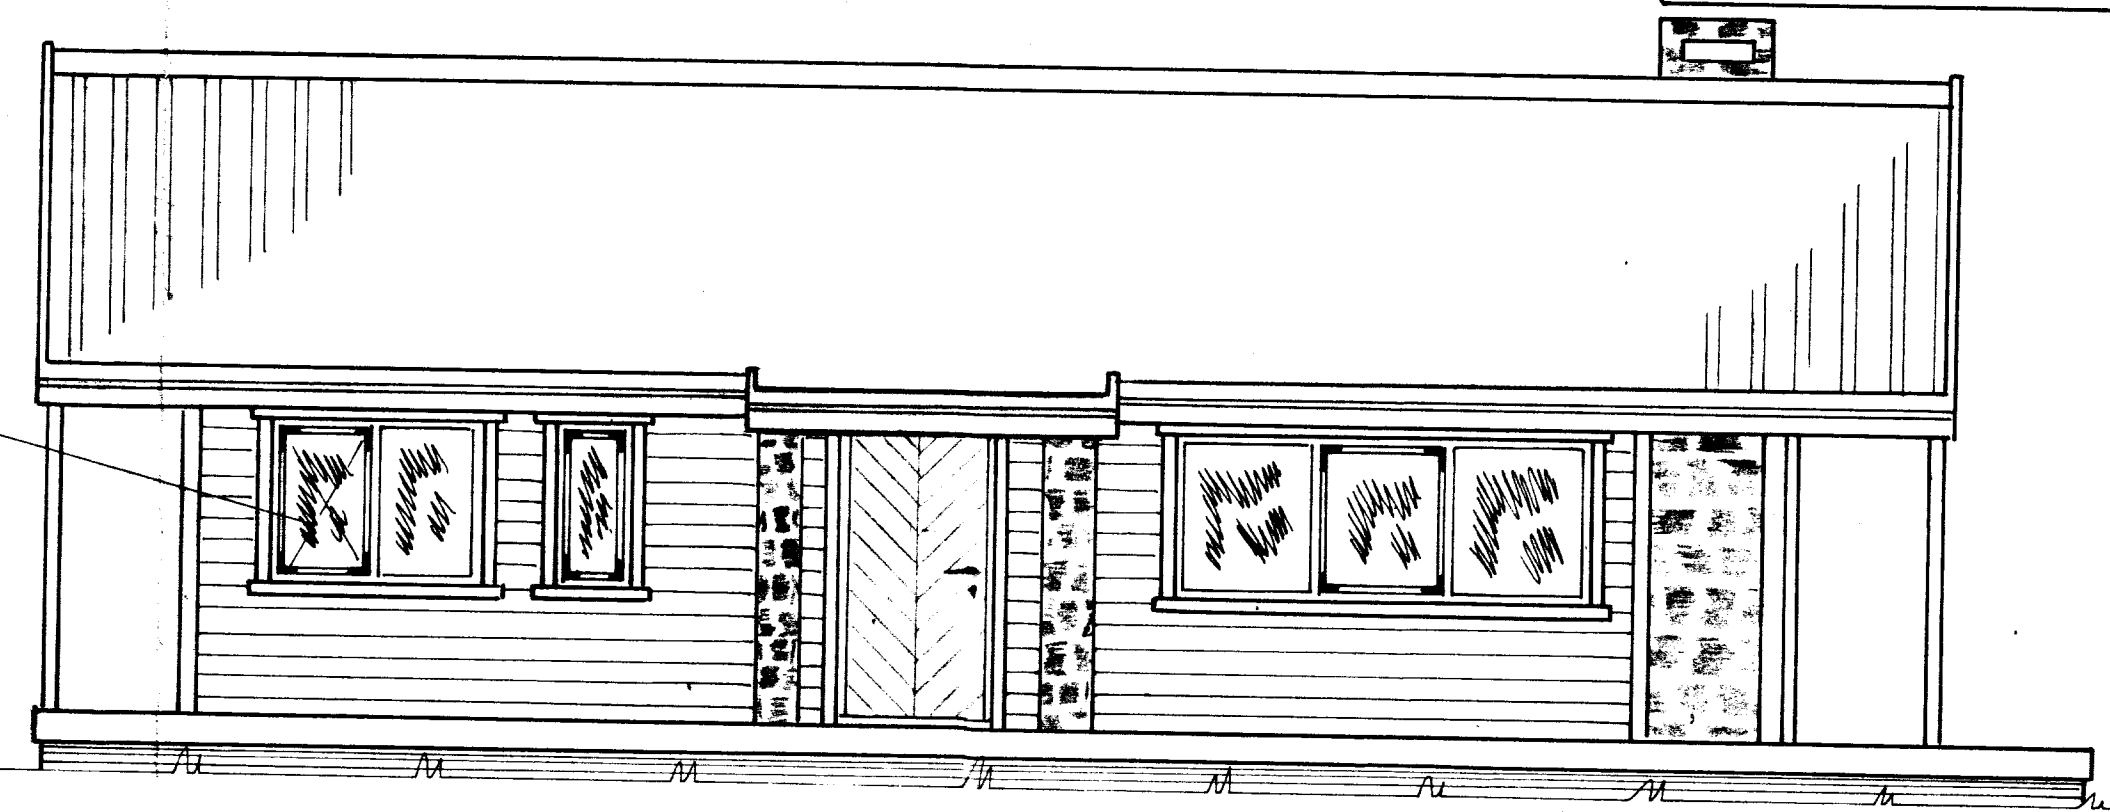

Björgunarop

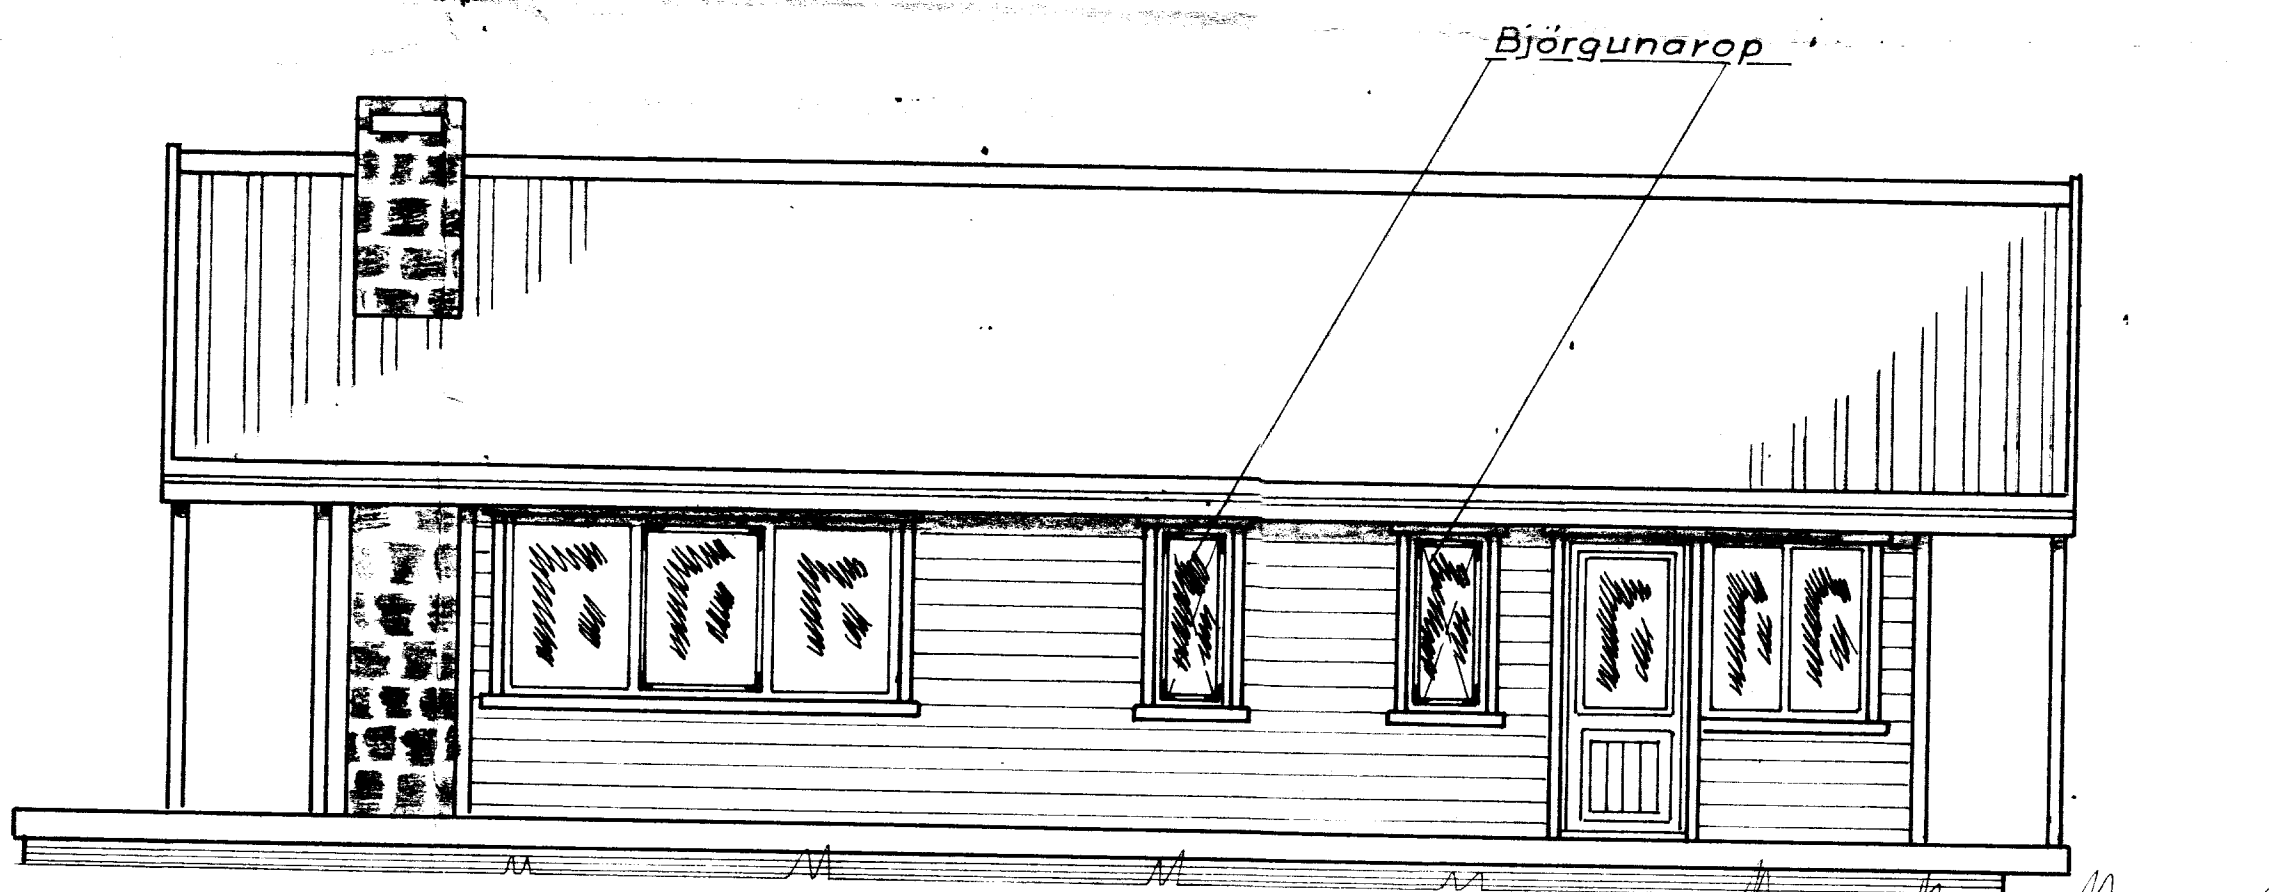

Björgunarop

Sjá teikn.nr. 002-1 grunnteikning, snið og skýringar

Gerð — — — 017-1  
 Grunnflötur — — 60 m<sup>2</sup>  
 Verönd — — — — 82 m<sup>2</sup>  
 Rúmmál — — — — 211 m<sup>3</sup>

Útlit	TEIKNIVANGUR
Sumarhús í landi Hests, Grímsneshreppi Arnessýslu. Lóð nr. 85 Stærð 0.8309	
Eigandi Helgi Vignir Bragason Kt. 061272-4889. Litlubæjarvör 5 225 Bessasthr Gullbringusýslu.	D 7.7.94 R TKV.
	MKV 1:50
<i>Ólafur Einarsson</i>	Nr. 001-1