


* Ákvardast af potti

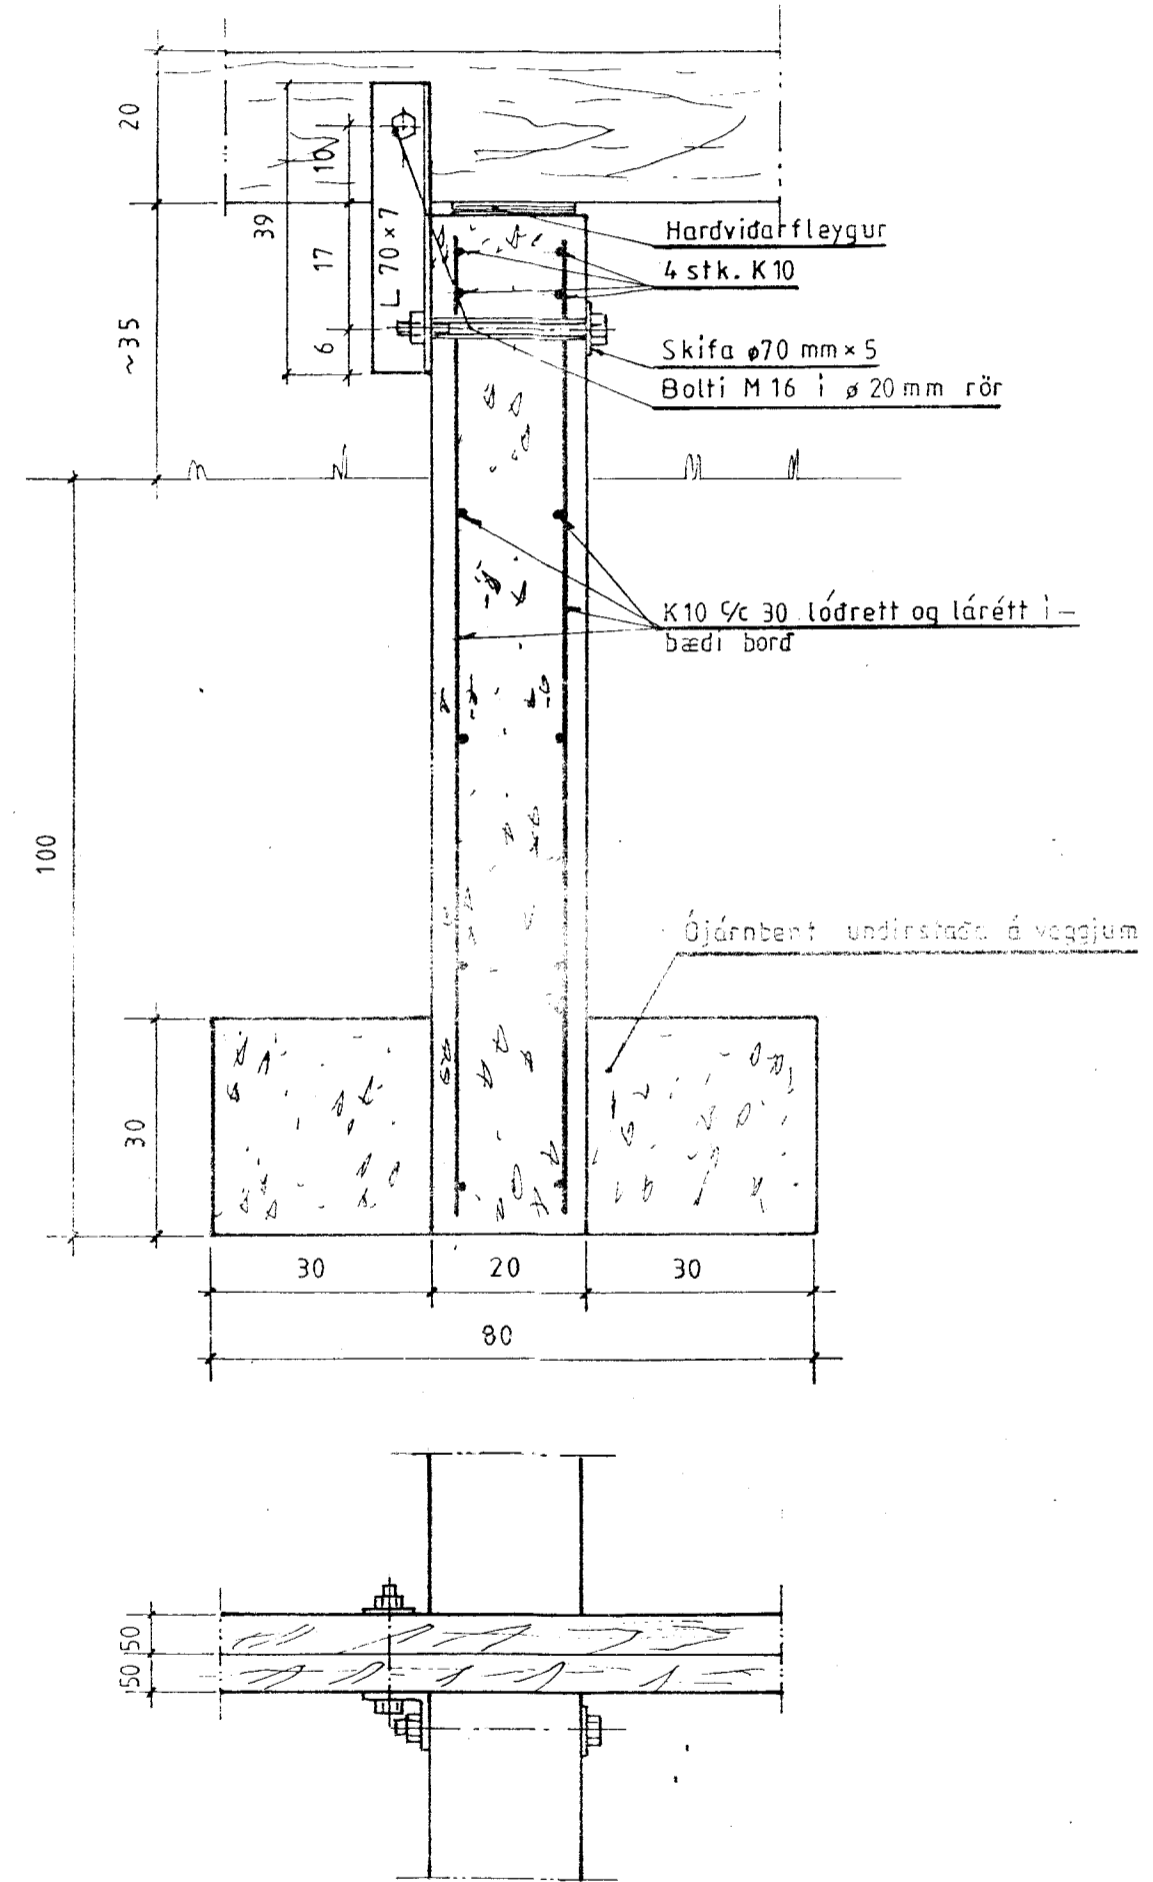

Mkv = 1:50	Sumarhús í landi 'HESTS' Grimsness og Grafnings- hreppi, Árnessýslu. Lód nr. 86 8346 m ²	TEIKNIVANGUR
Dags. April '01	Eigandi: Jenetta Bárðardóttir Kt.120549-4139 Jakaseli 2 109 Rvk.	
Nr. 99-5	Sökkull	201032-4829