



Samþ. 29.10.2002

ARKO (EIGNA) EY
GRÍMSNESI OG GRÍMSNESI
HÓTEL

Hilmar Einarsson

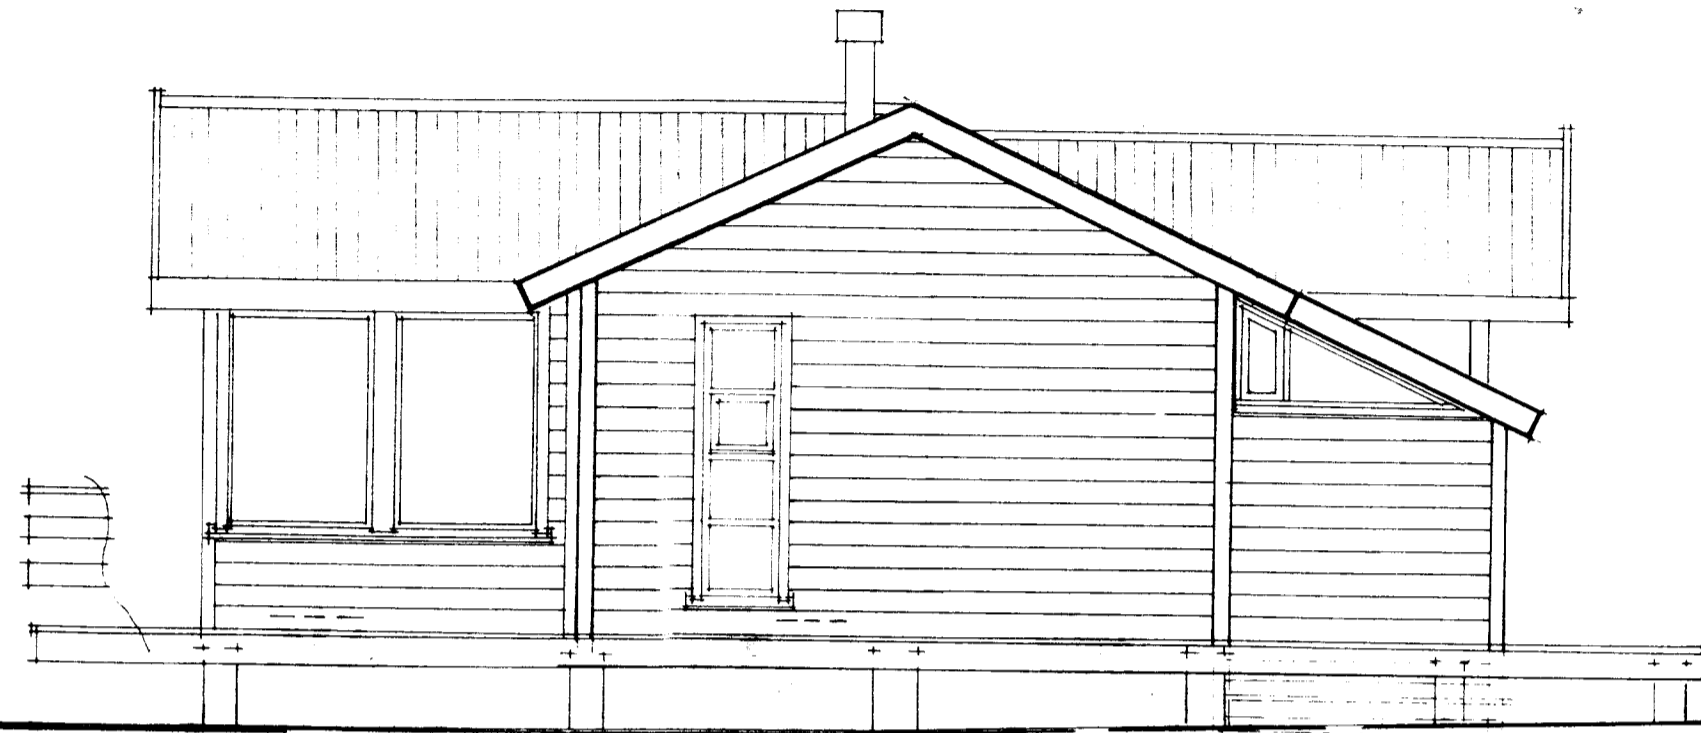

NORÐ - AUSTUR

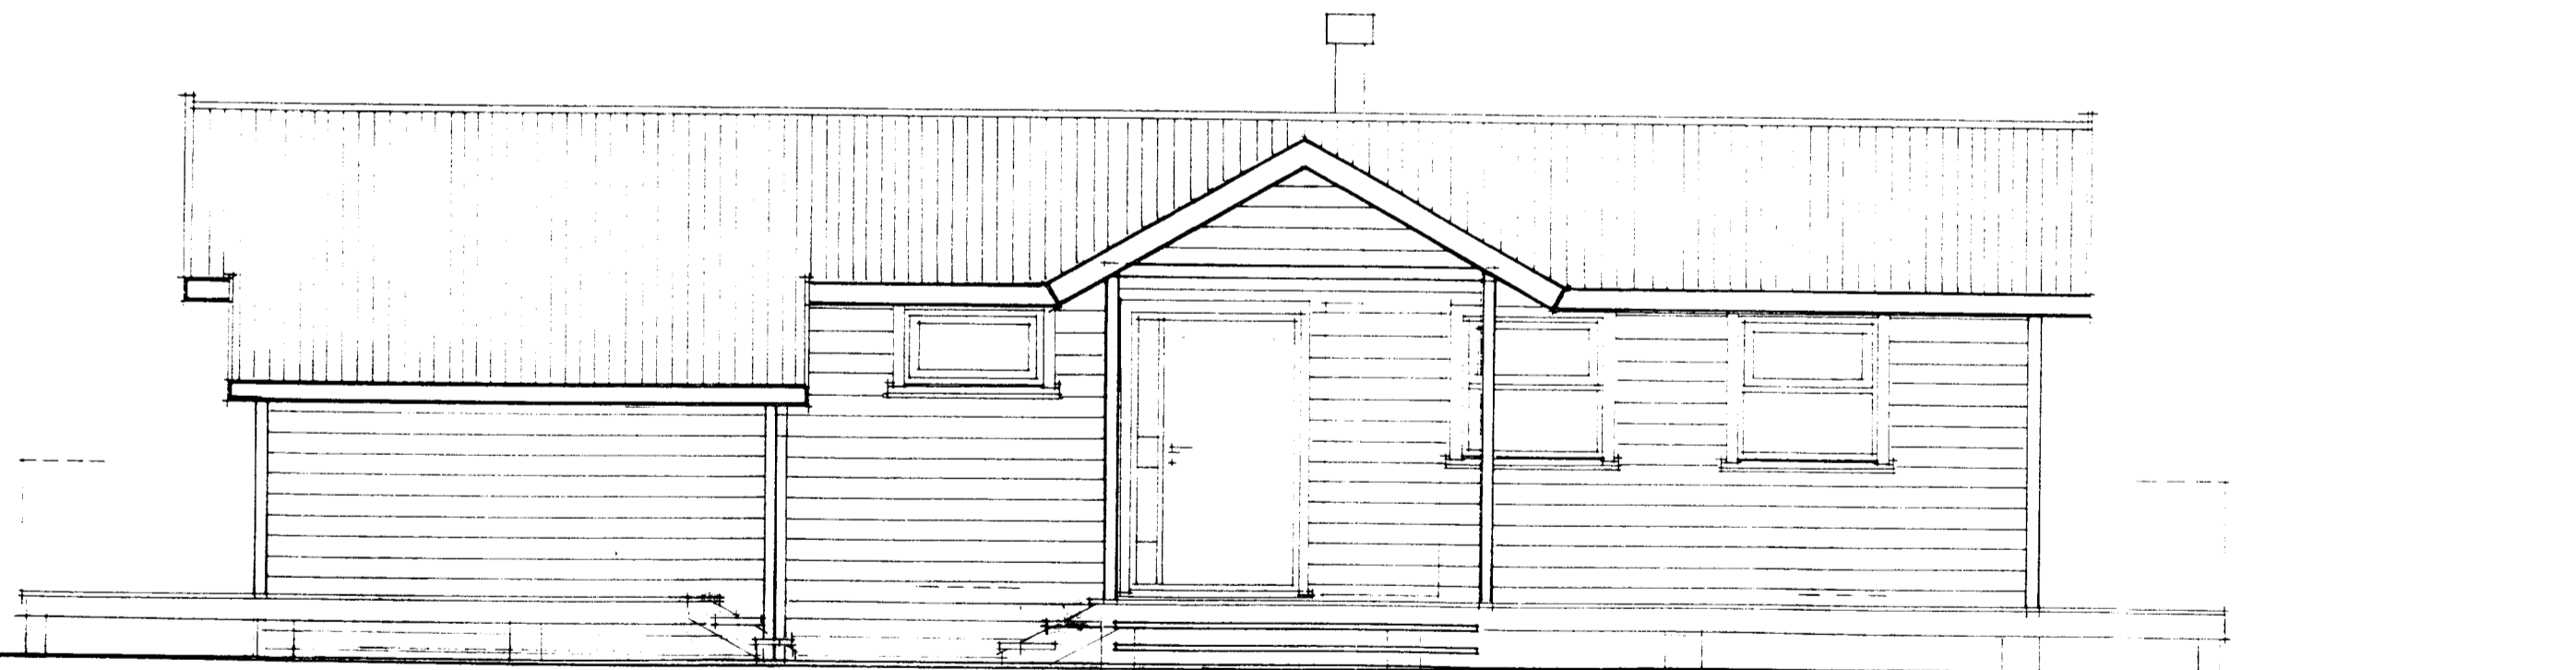

NORÐ - VESTUR

VERKEFNI: HESTUR 88, GRÍMSNESI	TEIKNAD:	TEIKN.NR.
ÚTLÍT 1 : 50	DAGG: OKT. 2002	103/4
	DR:	
ARKO VINNUSTOFA LANGHOLTSVEGI 109 SÍMI 588-2500, GSM 894 6565		E-MAIL: arko.robert@mmmedia.is
JÓN RÓBERT, HAGASELI 7 109 RVK. KT: 020141-3449		FAX: 588-2501