


SNIB F-F Í SETLÓN. M=1:50.

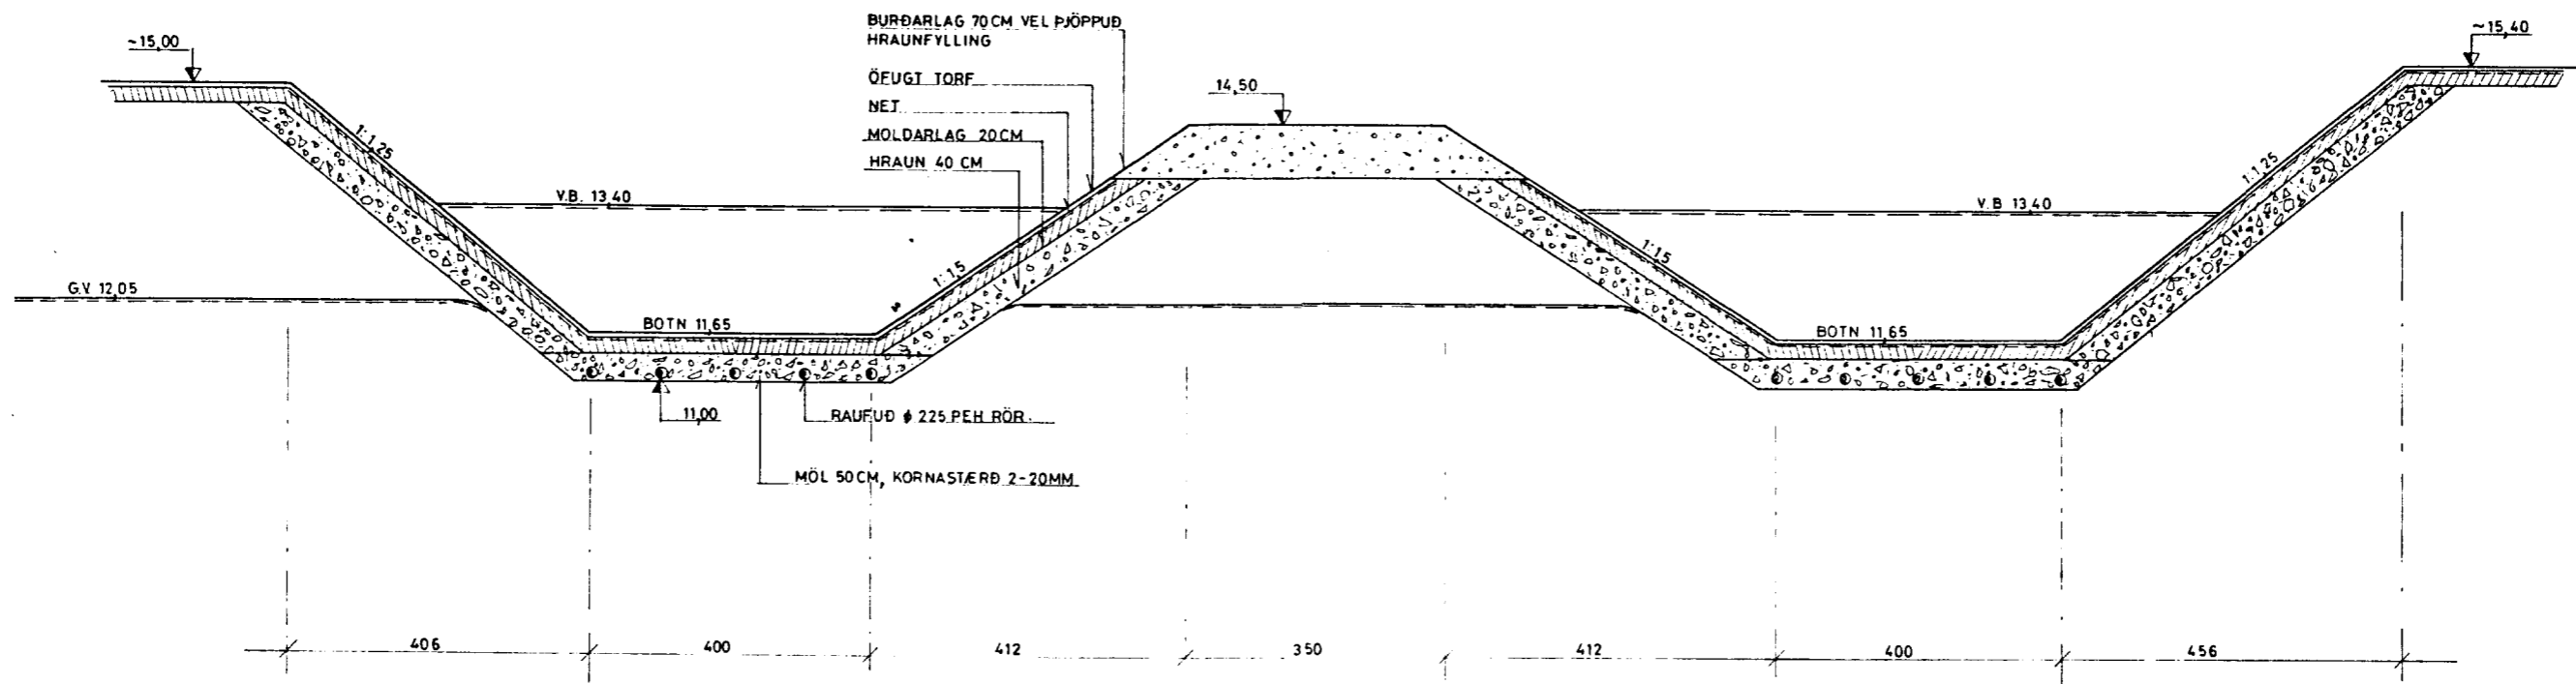

NR	DAGS	BRÉYTING	AF