



Suður


Sampykkt
28 MARS 2006
Hólmur Einarsson
Byggingarfulltrúi uppávörta Arbeseysla

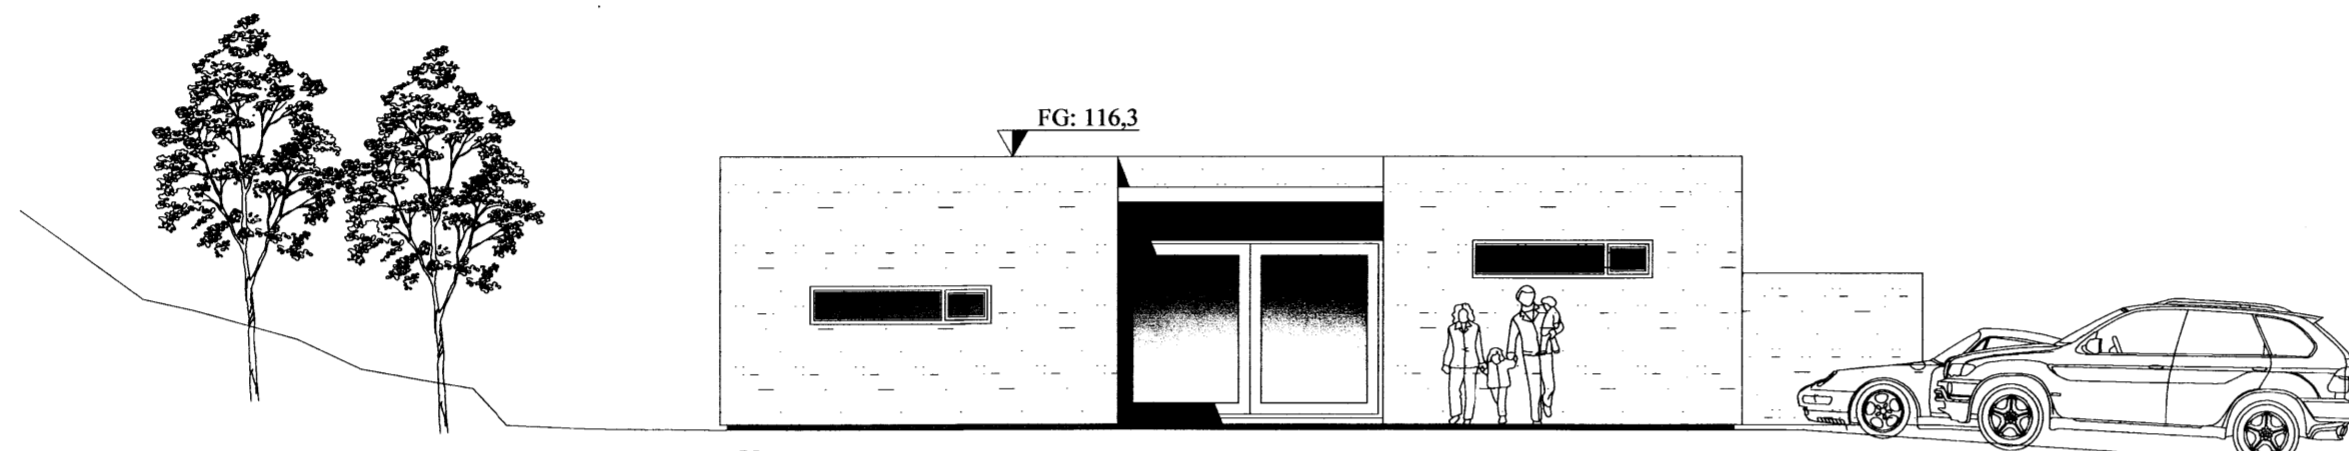

Vestur

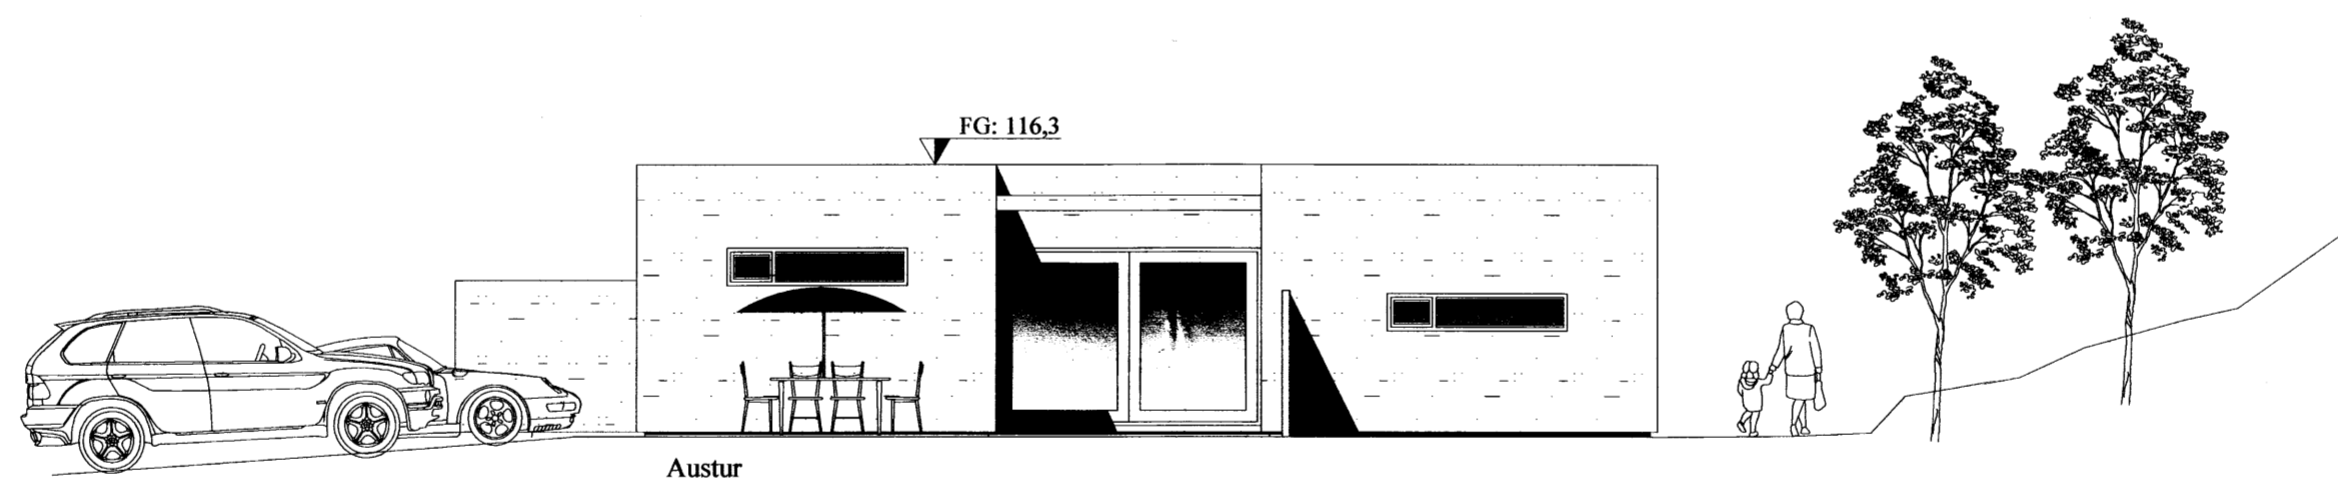


Austur

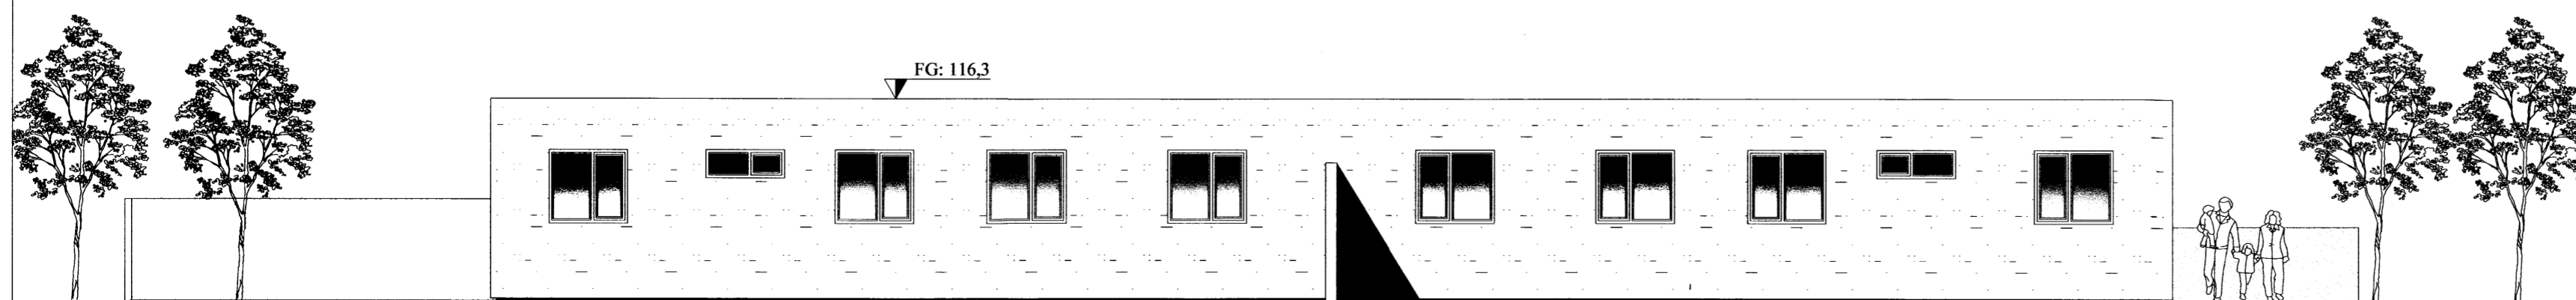

Norður

A			
Br:	Hverju breytt:	Dags:	Kvittun:
Hólsbraut 21-23 801 Selfoss			Teikn nr: 100
Aðaltekningar Útlit			Frumstærð: A2
Dags: 16 mars 2006	Mkv:	1:100	Hann: ÓRE
Samp: <i>[Signature]</i>	020162-3099	V.nr:06 037	Teikn: ÓRE

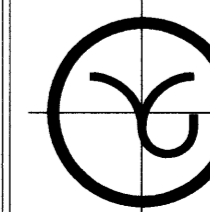

VGS
VERKFRÆÐISTOFA
GUÐJÓNS P. SIGFÚSSONAR EHF.
AUSTURVEGI 42, 2.HÆÐ,
800 SELFOSS
S: 482 2805, F: 482 3818
NETFANG: VGS@VGS.IS