




BYGGINGAFULLTÖL
 Samp. 6/11/91
 GRÍMSNESHREPPS
Hilma Þinnarsay

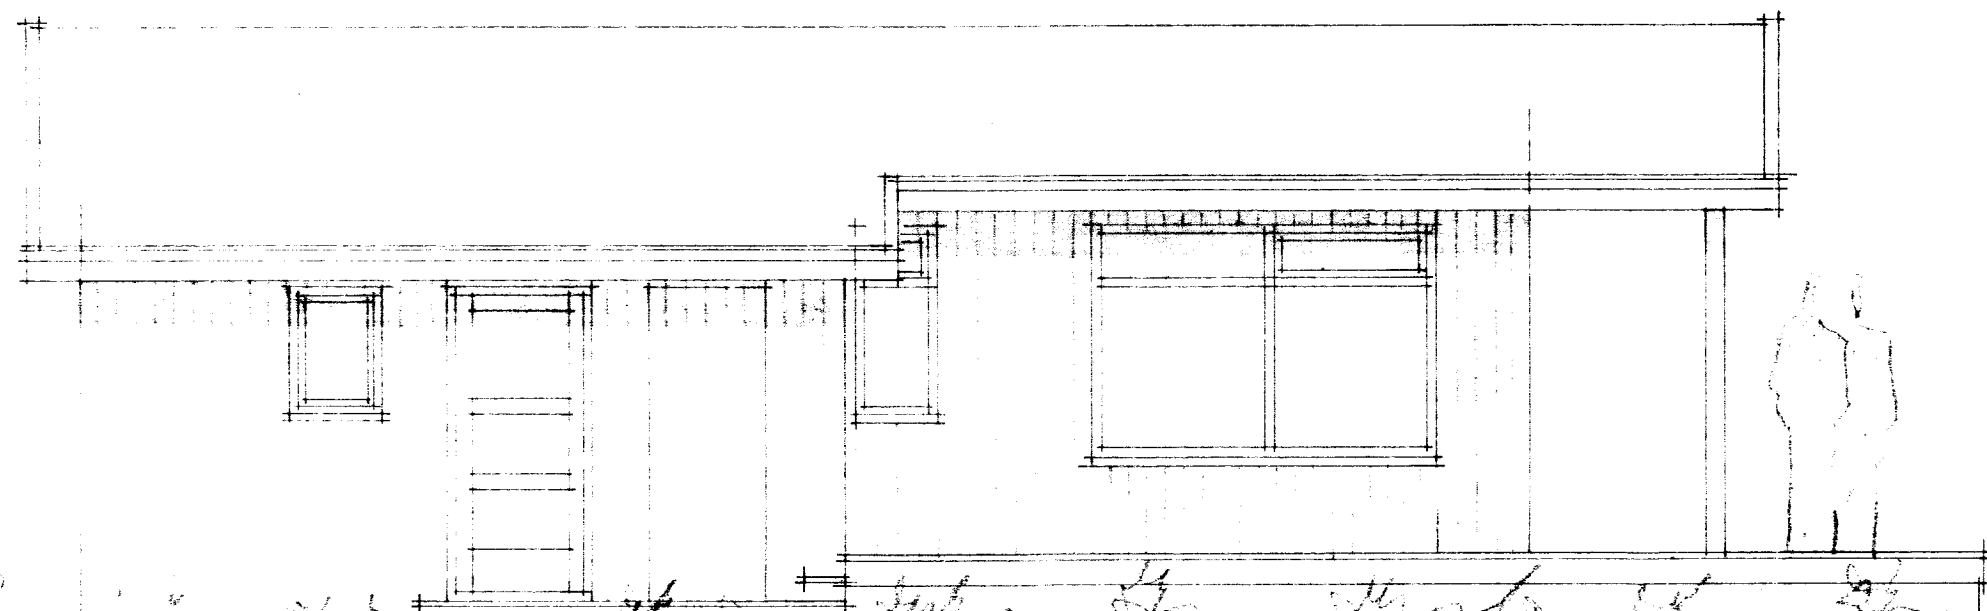


55 280 280 280 280 80
 VESTLÆG HLIÐ

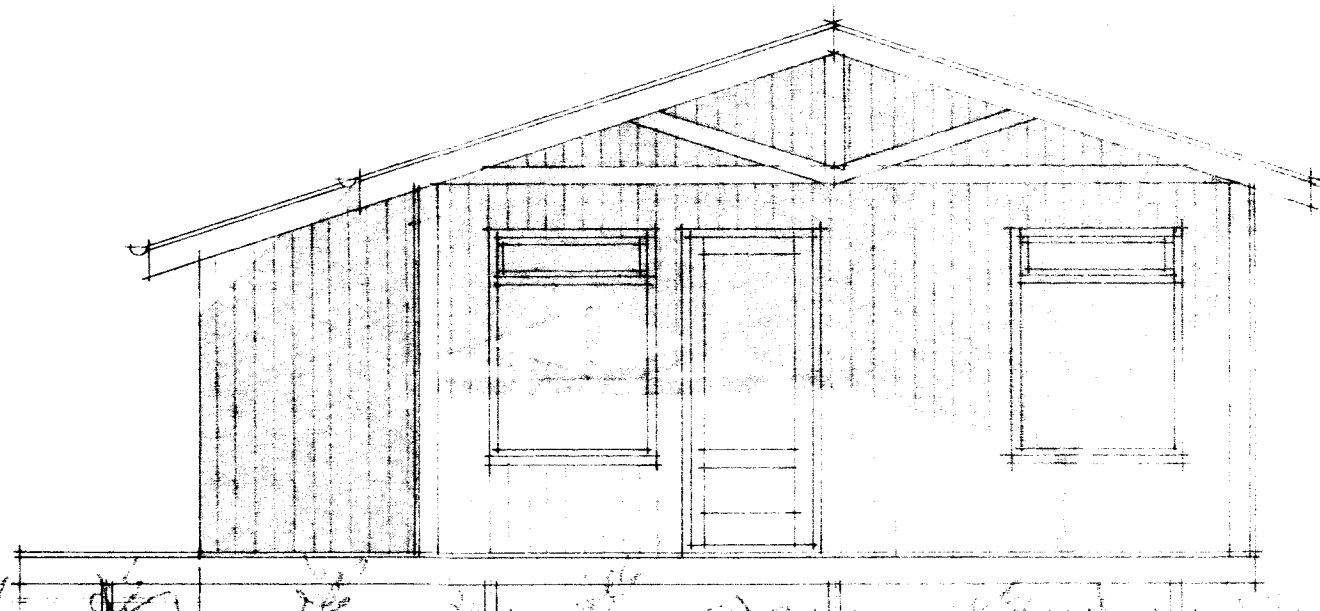

60 250 225 225 50
 SUÐLÆGUR GAFL

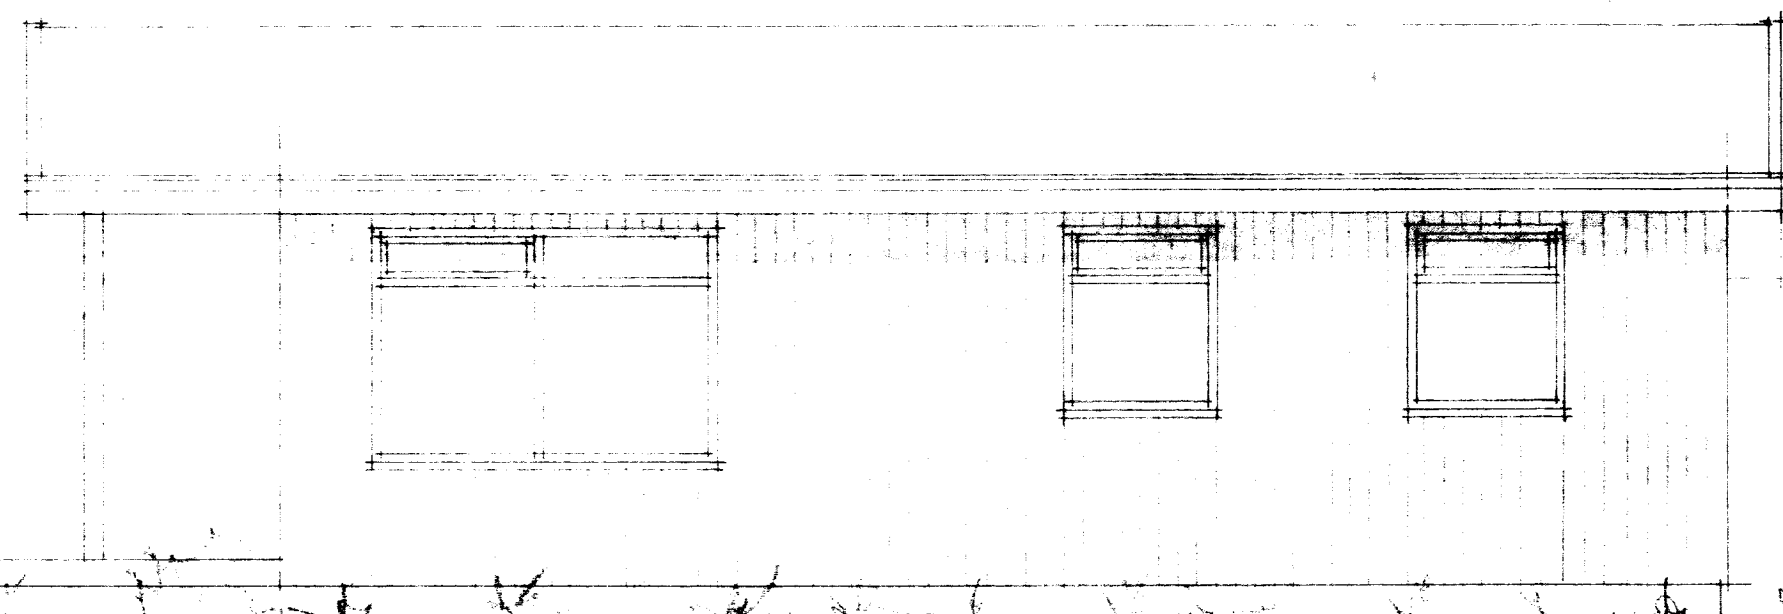

80 280 280 280 280 55
 AUSTLÆG HLIÐ

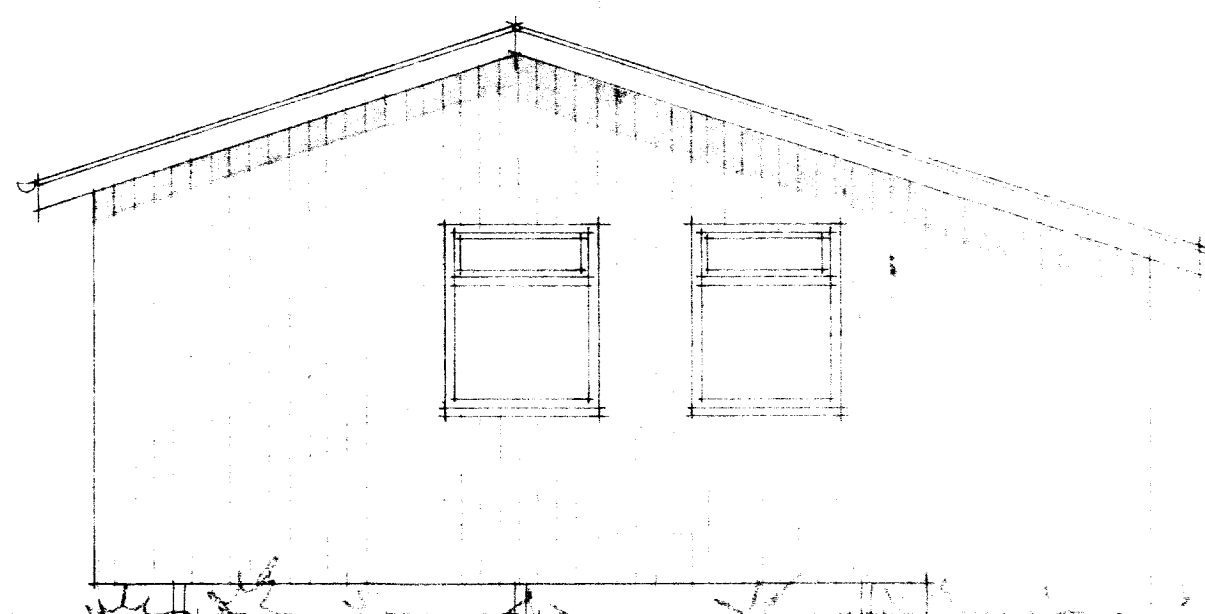

50 225 225 140 50
 NORÐLÆGUR GAFL

VERKEFNI HÓLMASUND 68 HRAUNBORGUM SUMARHÚS	VERK NR. DAGS. SEPT. 1991	TEIKN. A. BR.	TEIKN. NR. 102
ÚTLITSMYNDIR 1 : 50			
ARKO		LAUGAVEG 41 SÍMI 21930	