



Samb. 08.04.2005

Hilma Einarsdóttir

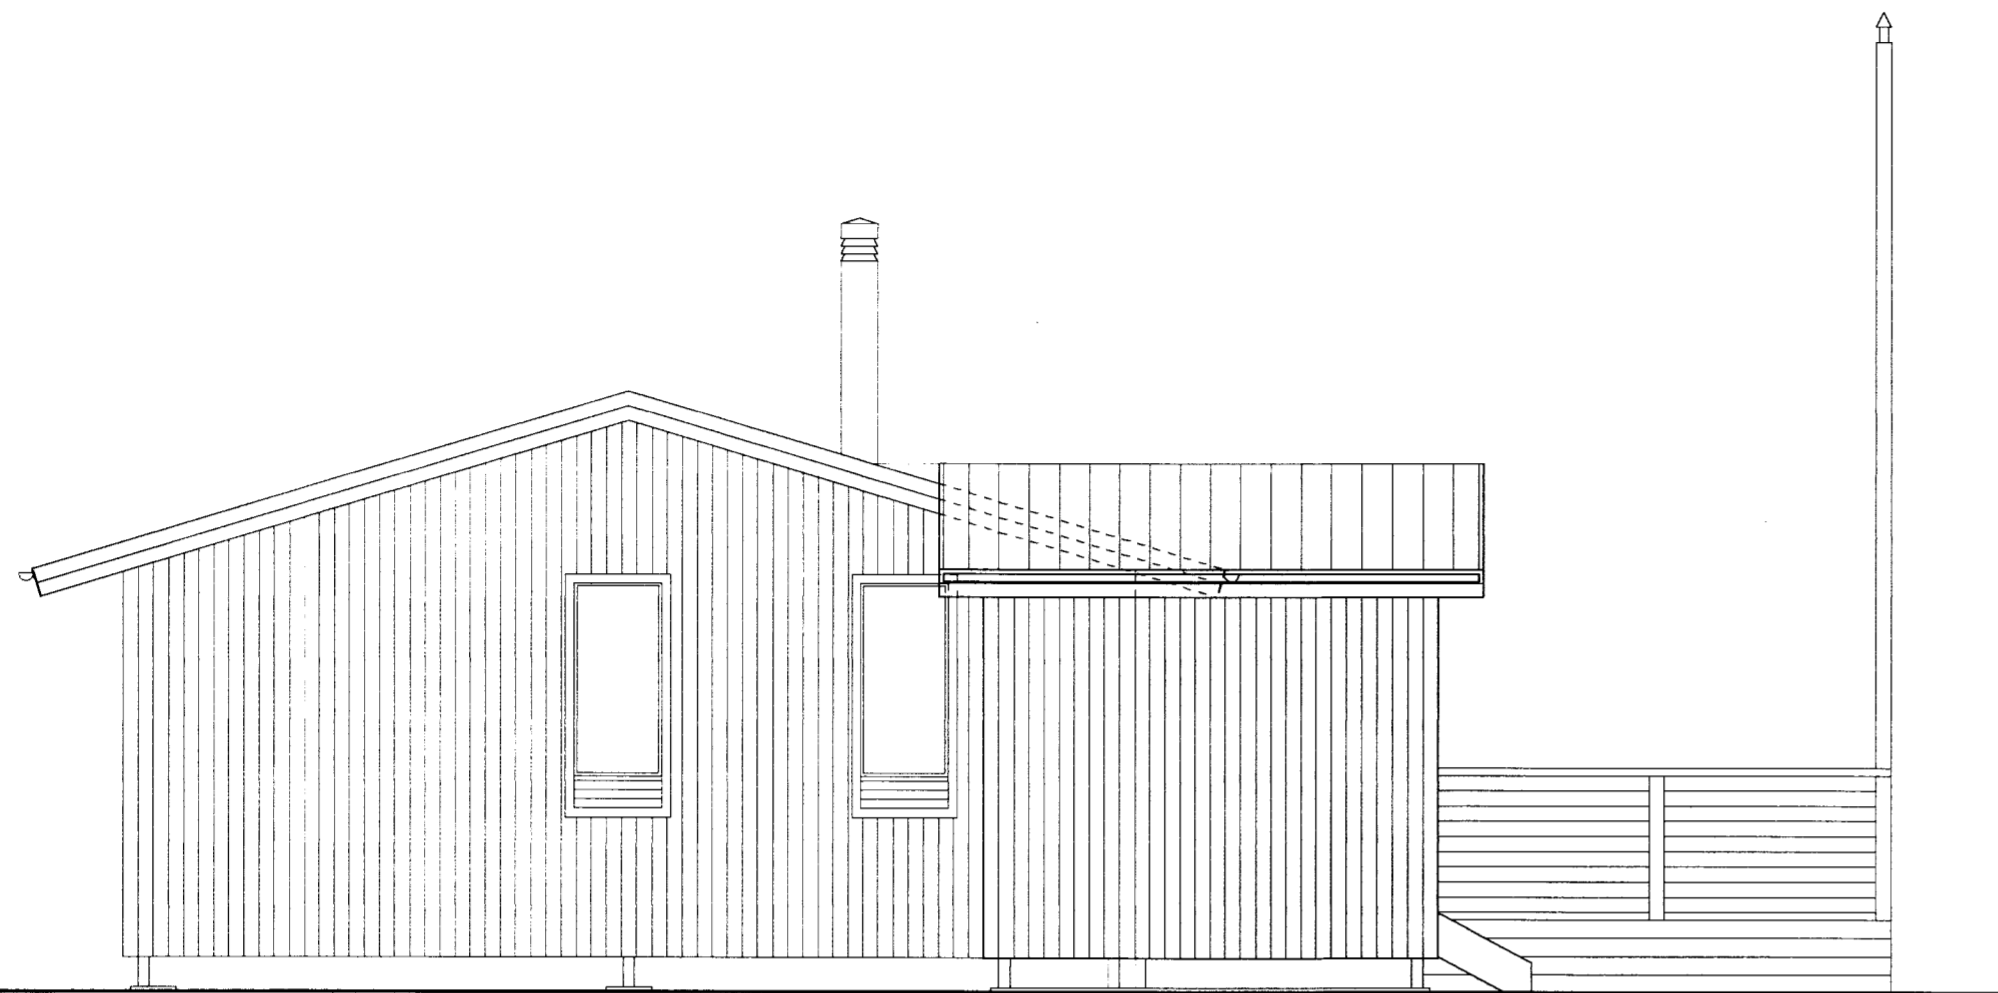


Útlit mót norðri

1 : 50

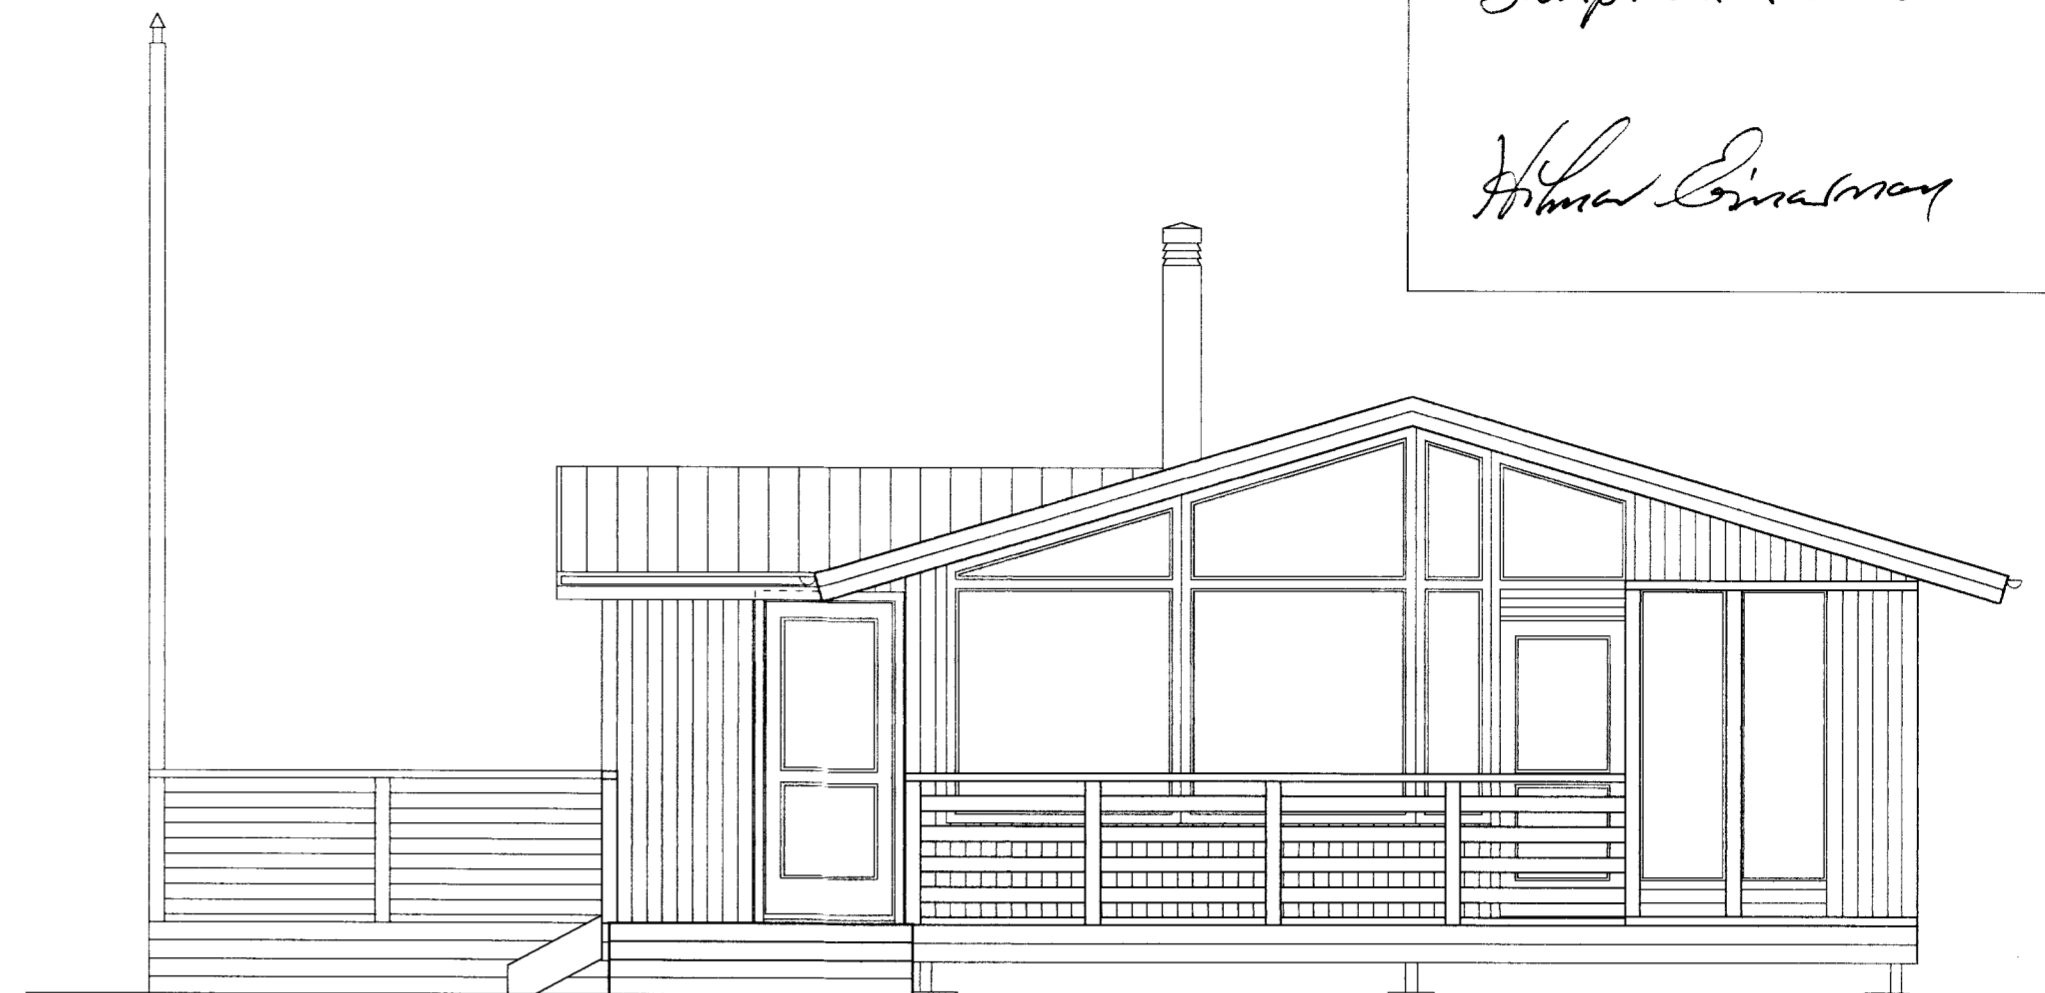

Útlit mót suðri

1 : 50

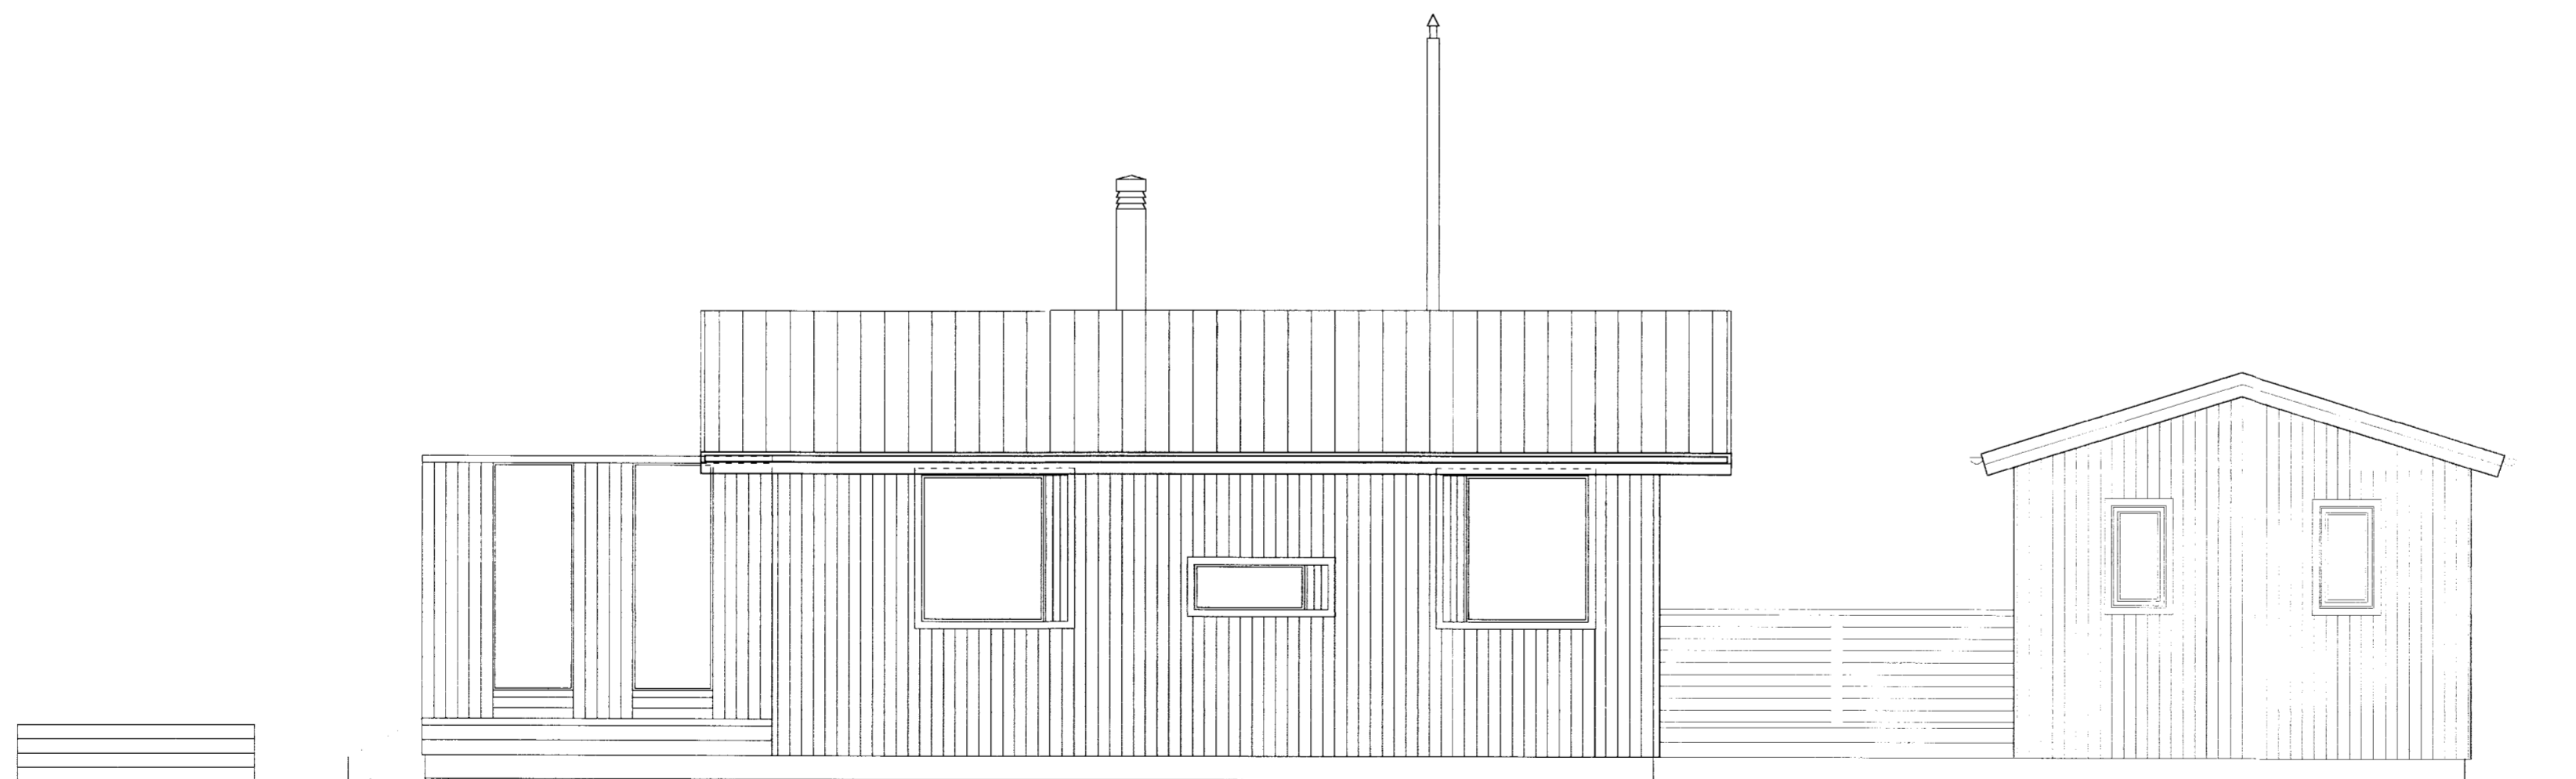

Útlit mót austri

1 : 50

ARKITEKTAHÖNNUN ehf

Kennitala 531201-4180

Pétur Örn Björnsson
PÉTUR ÖRN BJÖRNSSON ARK. FAÍ
TEIKNISTOFA TÚNGÖTU 14, 101 RVK
VS. 551 0160 HS. 551 0101

Heiti verks:

**Geymsluhús og viðbygging við
HÓLMASUND 4**

HRAUNBORGUM, ÁRNESSÝSLU

Heiti teikningar:

Útlit mót norðri, suðri og austri

Mkv.: 1 : 50	Nr. teikningar: 03	Dags.: 01.12. 2003
Verknr.:	P.Ö.B	Teiknað