
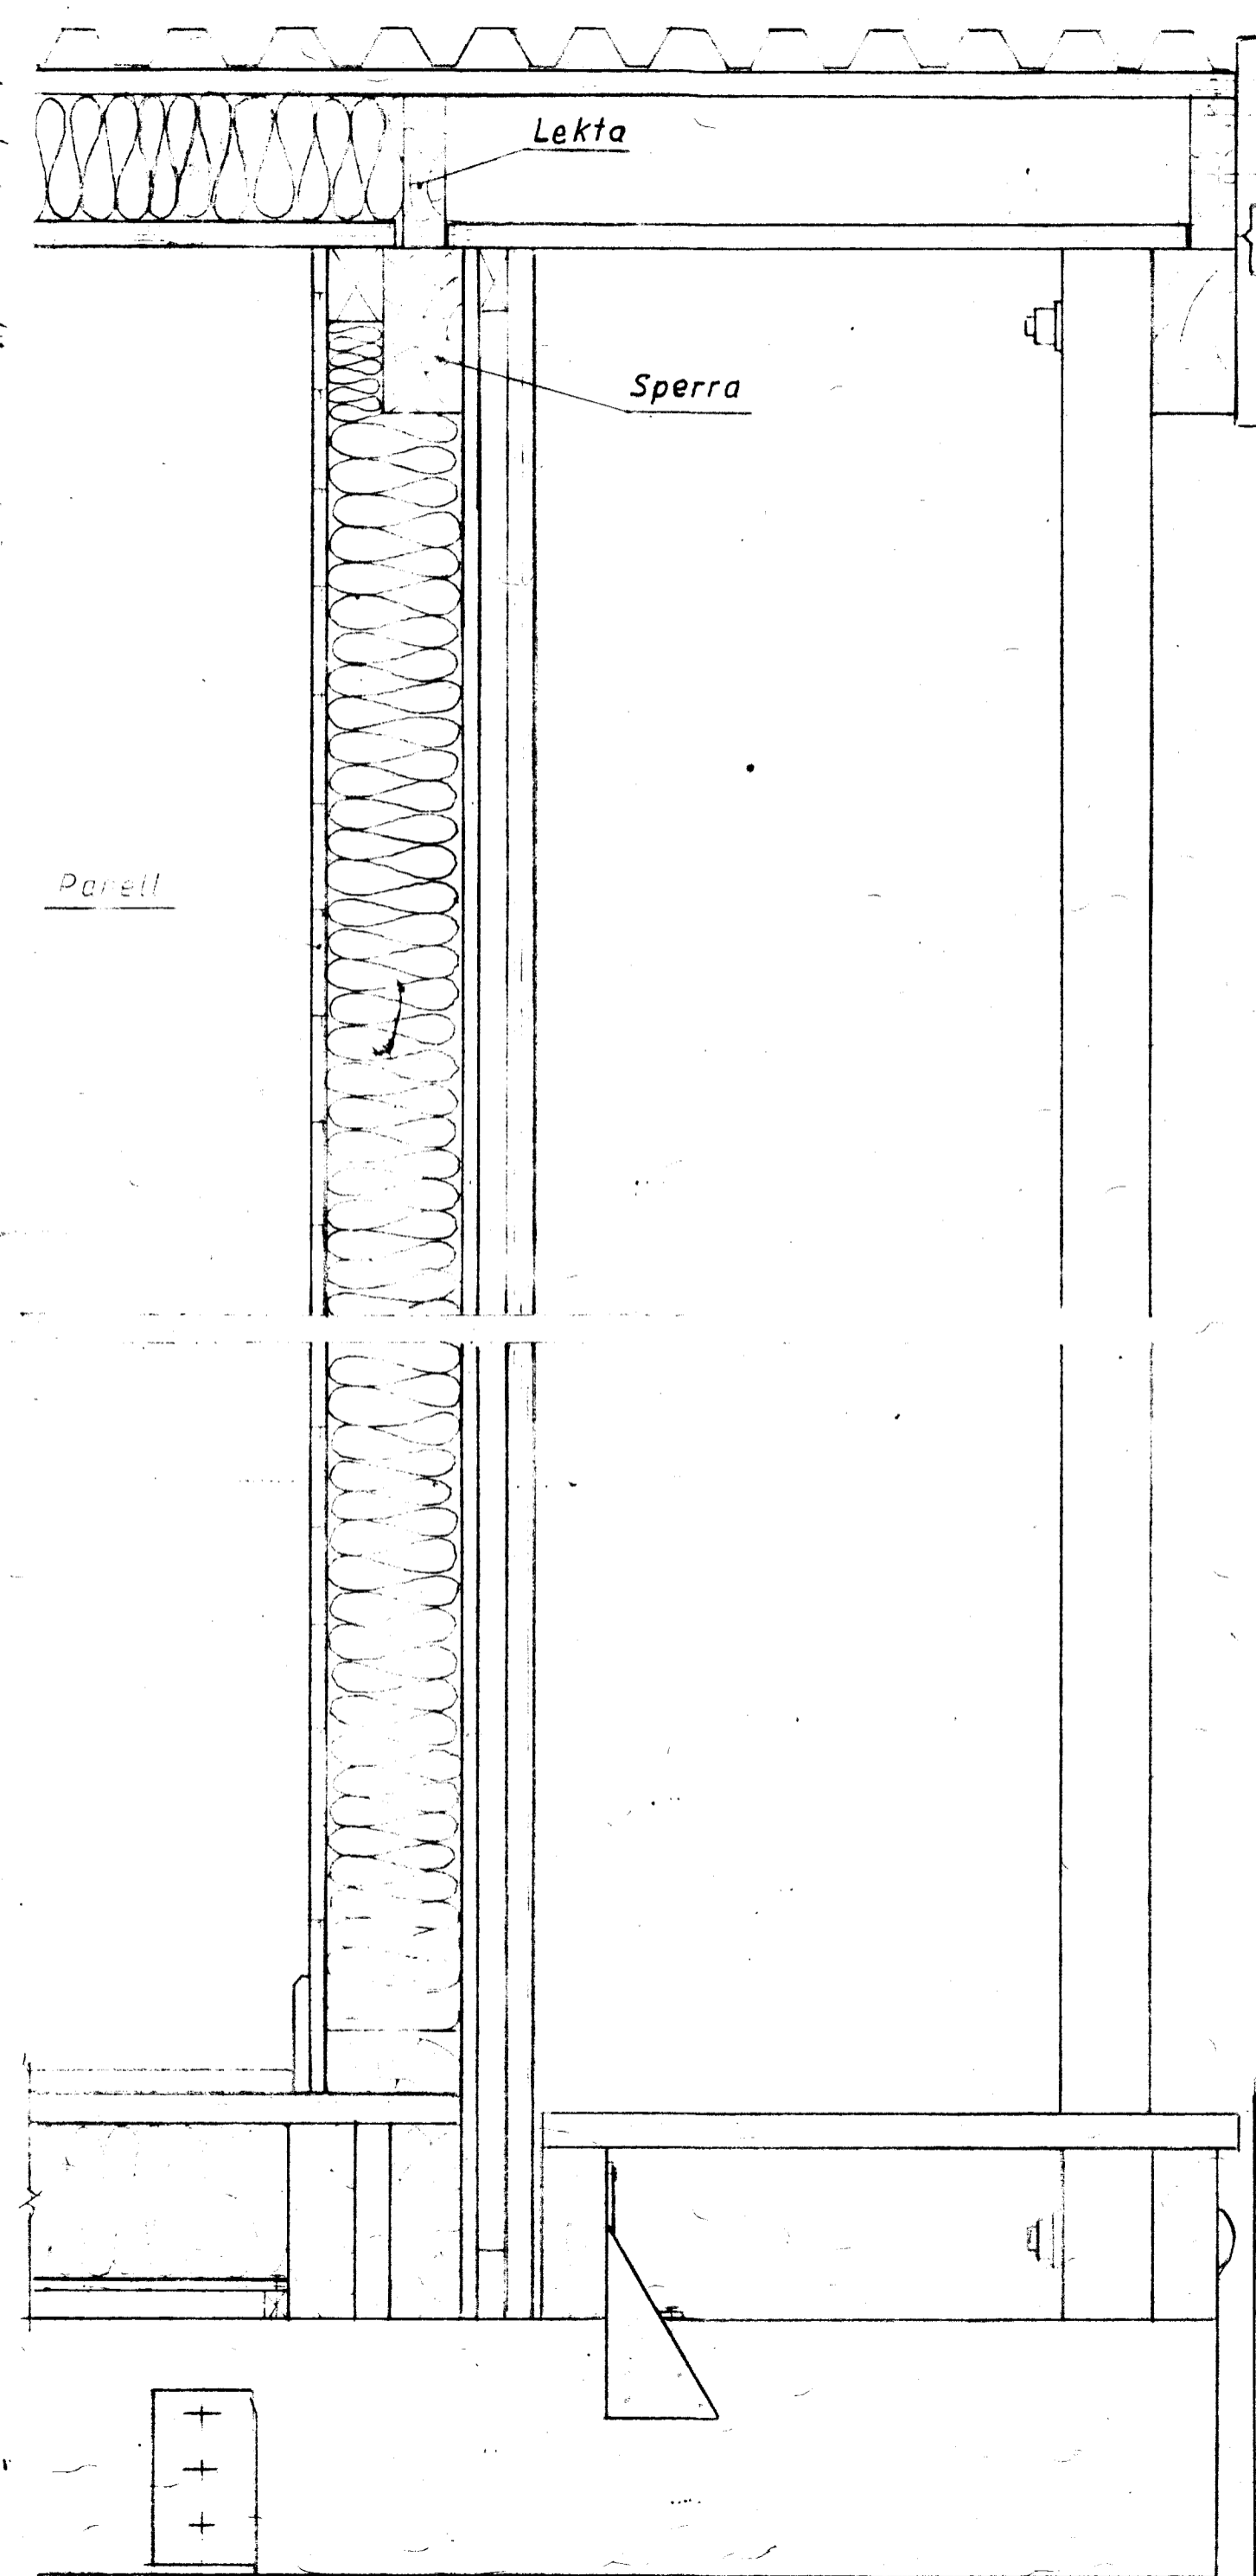


1-1

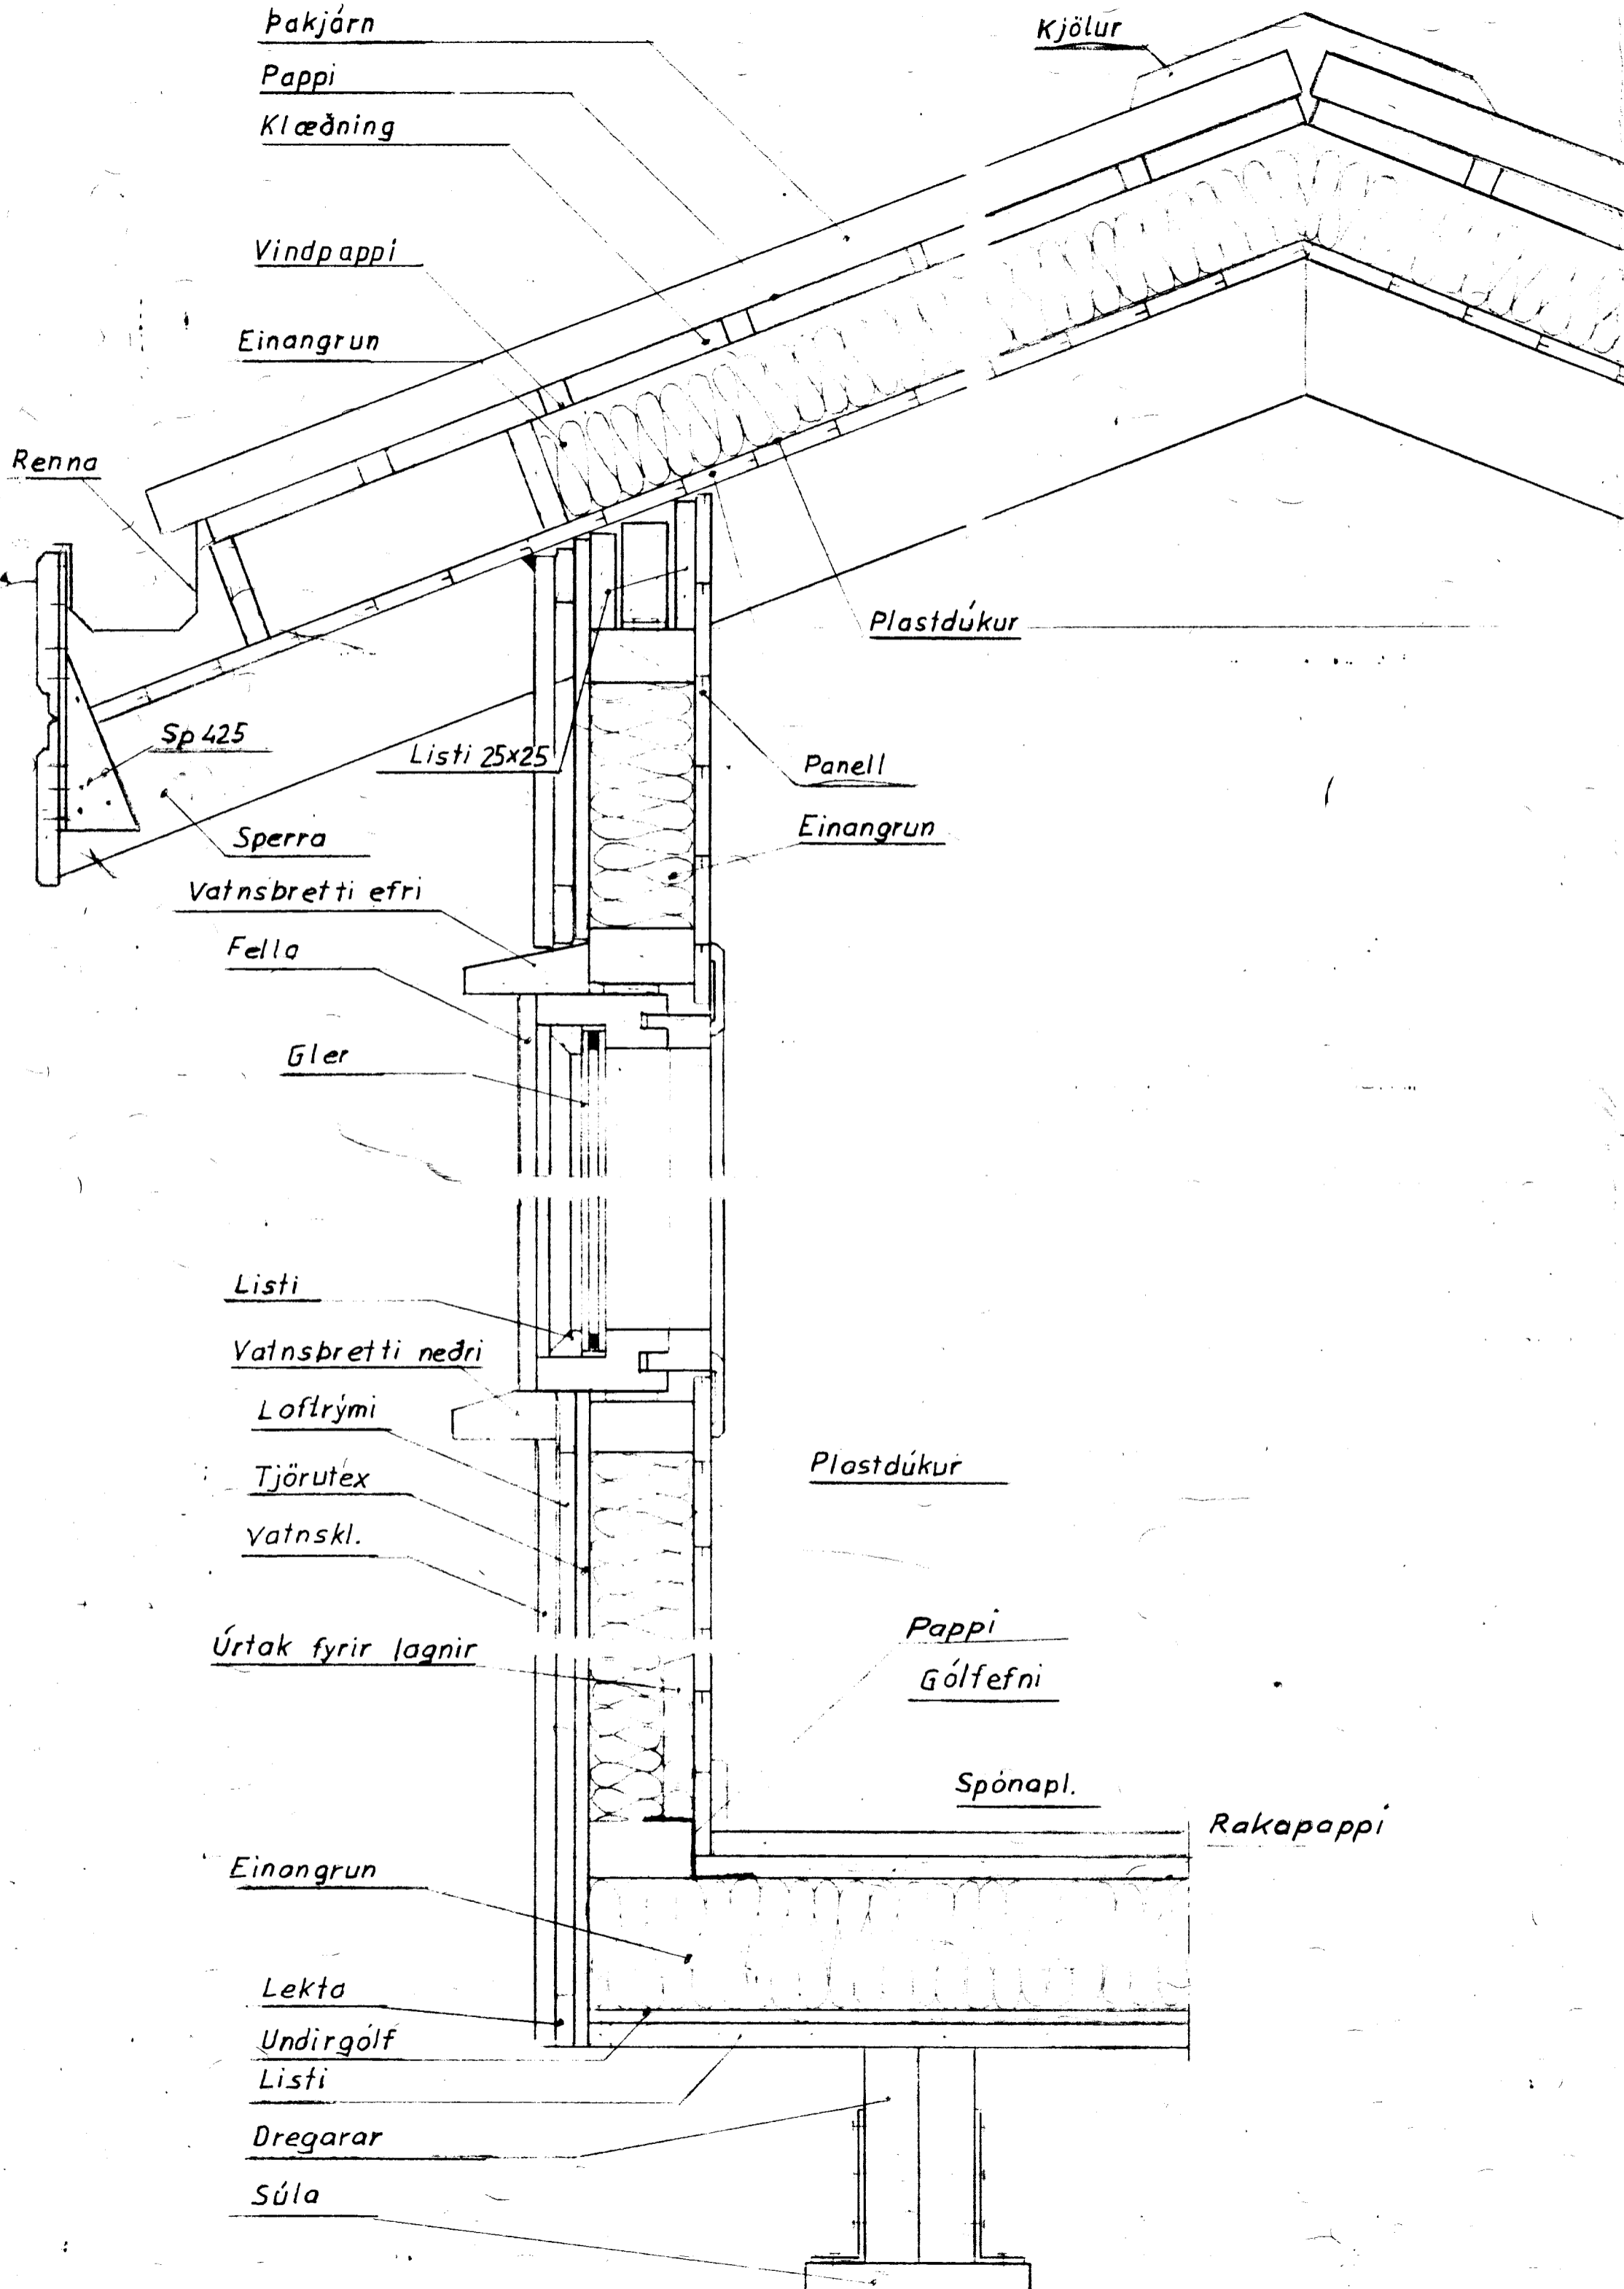

TEIKNIVANGUR Súðarvogi 4, 104 Reykjavík Nnr. 8859-1461. Sími 681317 Pósthólf 4362, 124 Reykjavík		
SNIDTEIKNING		NR. 1-1
Dags	T. KH.	RSG.
Samíel Óssímson vaski. Frédinn Magnússon		