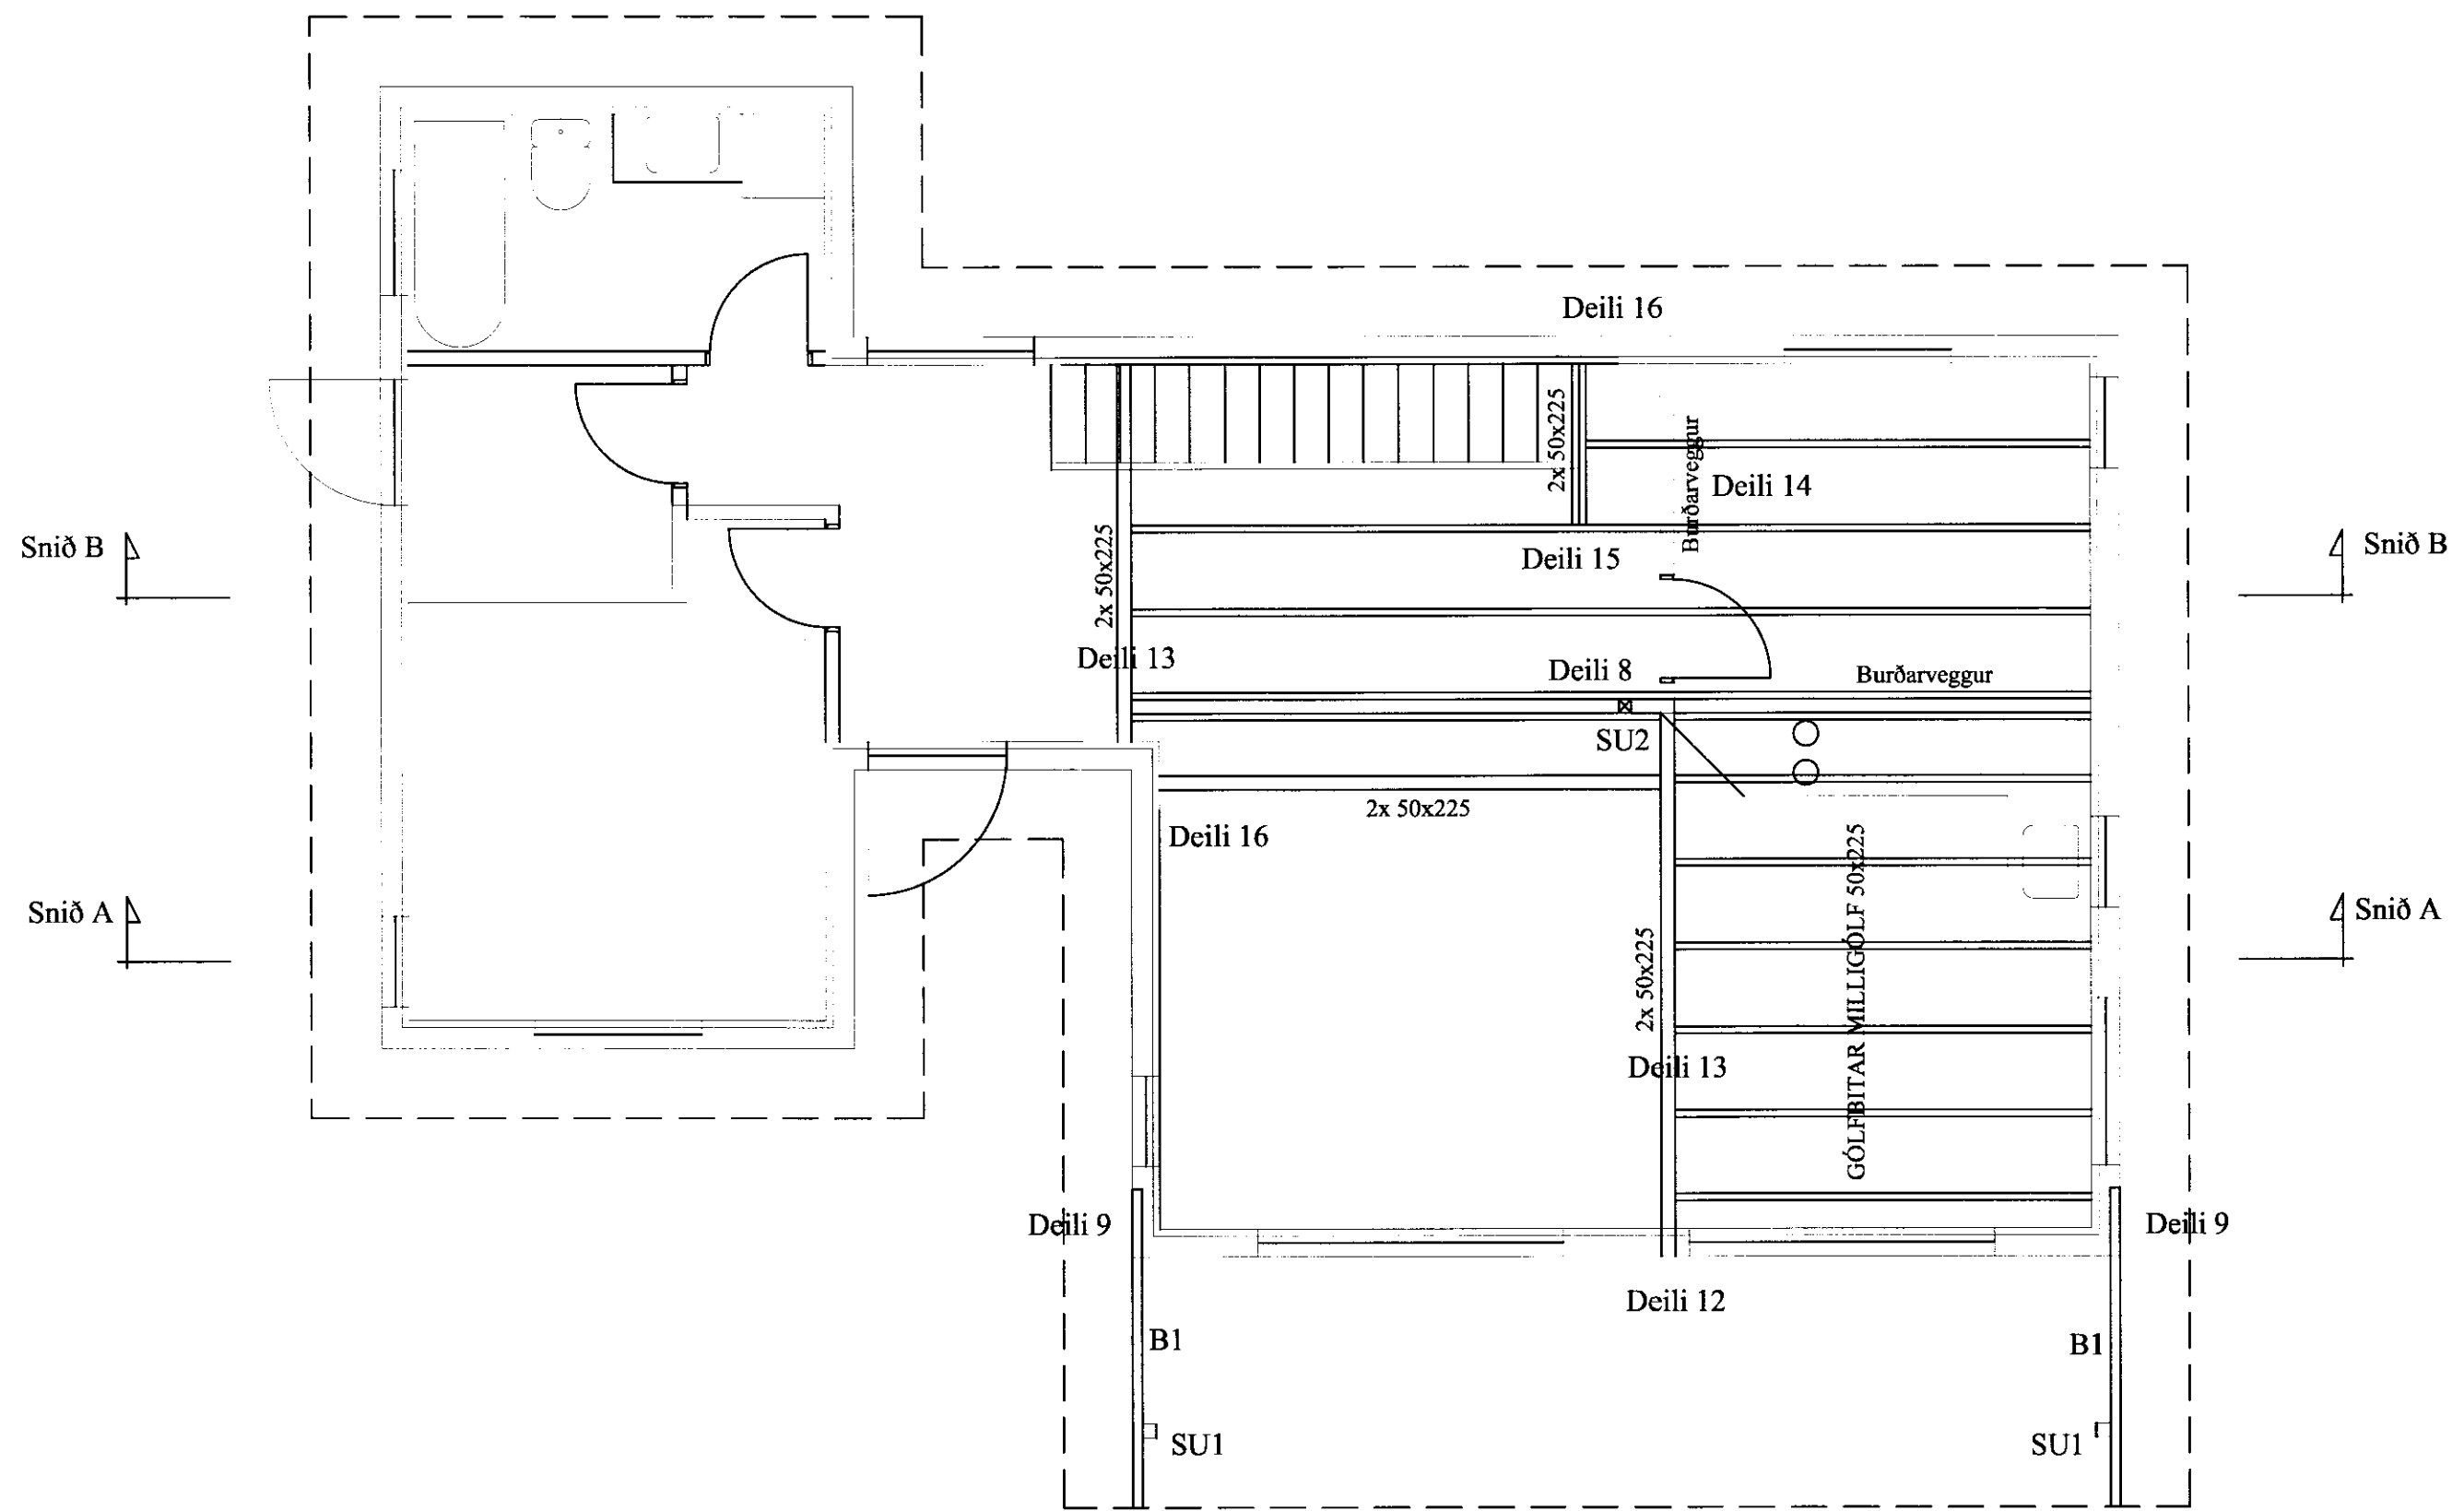

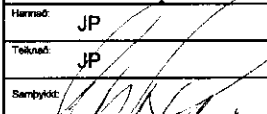


Handwritten initials or signature in the top right corner.



Allar málsetningar skulu yfirfarast áður en smíði hefst og hafa samband við hönnð ef misræmi finnst

Hrauntröð 2 Í landi Vaðness, Grímsneshreppi	
Grunnmynd milligólf	
Eigandi Hörður Ragnarsson kt. 191265-3199	
 ABS -teiknistofa-	Jóhannes Pétursson Kt. 010448-3959 S: 567-5197 Sigurður Sigurðsson Kt. 010448-3959 S: 566-6013
Herra: JP	Dagsetning: 20.04.11
Tilvöld: JP	MKV: 1:50
Barýkt: 	M skilgreining: M-01