


Skipulags- og byggingarfulltrúi Uppsveita bs.
Yfirfarið
 15 JAN. 2015
M. Guðni Þórunn
 Byggingarfulltrúi

ÁRITUN ADALHÖNNUDAR: *Jón & Ólafur*
 160963-7519
 ÁRITUN HÖNNUDAR: *JG*
 160963-7519

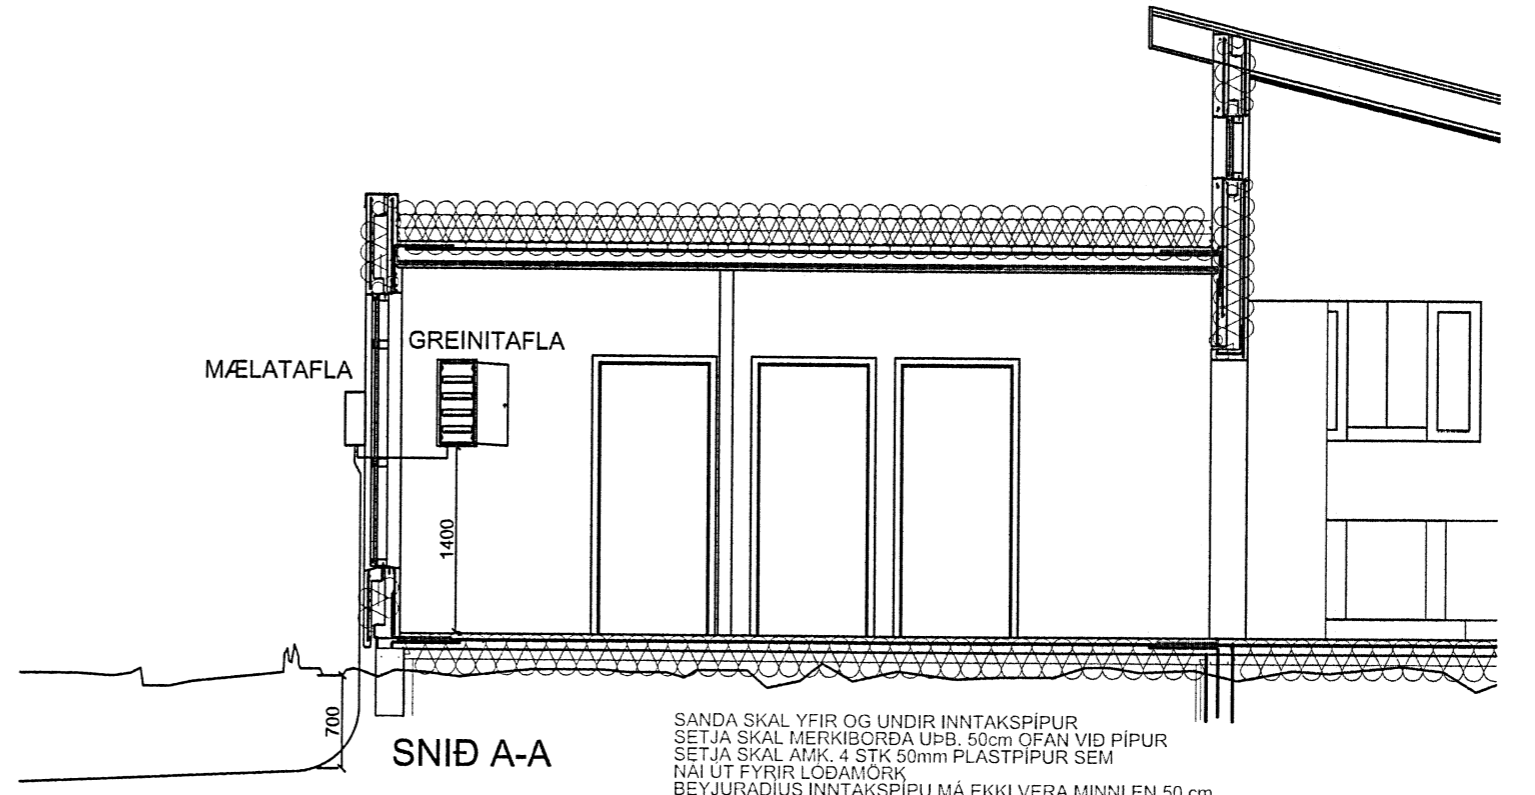

GERT JGÓ	FLOKKUN	WATT EHF LÖGGILTUR RAFVERKTAKI	VERKHEITI. HRAUNTRÖÐ 48 GRÍMSNESI	TEIKN. NR. 1	DAGS. 2013-09-02
SAMÞYKKT	VERKNR.		EINLÍNUMYND, AFSTÖÐUM. OG SNID	NÆSTA TEIKN 2	ÚTG. A