



Skipulags- og byggingarfulltrúi Uppsveita bs.
Yfirfarið
 15 JAN. 2015
Jon E. Olafsson
 Byggingarfulltrúi

ÁRITUN ADALHÖNNUÐAR: *Jon E. Olafsson*
 160963-7519
 ÁRITUN HÖNNUÐAR: *J. E.*
 160963-7519

GRUNNMYND LÁGSPENNULAGNIR

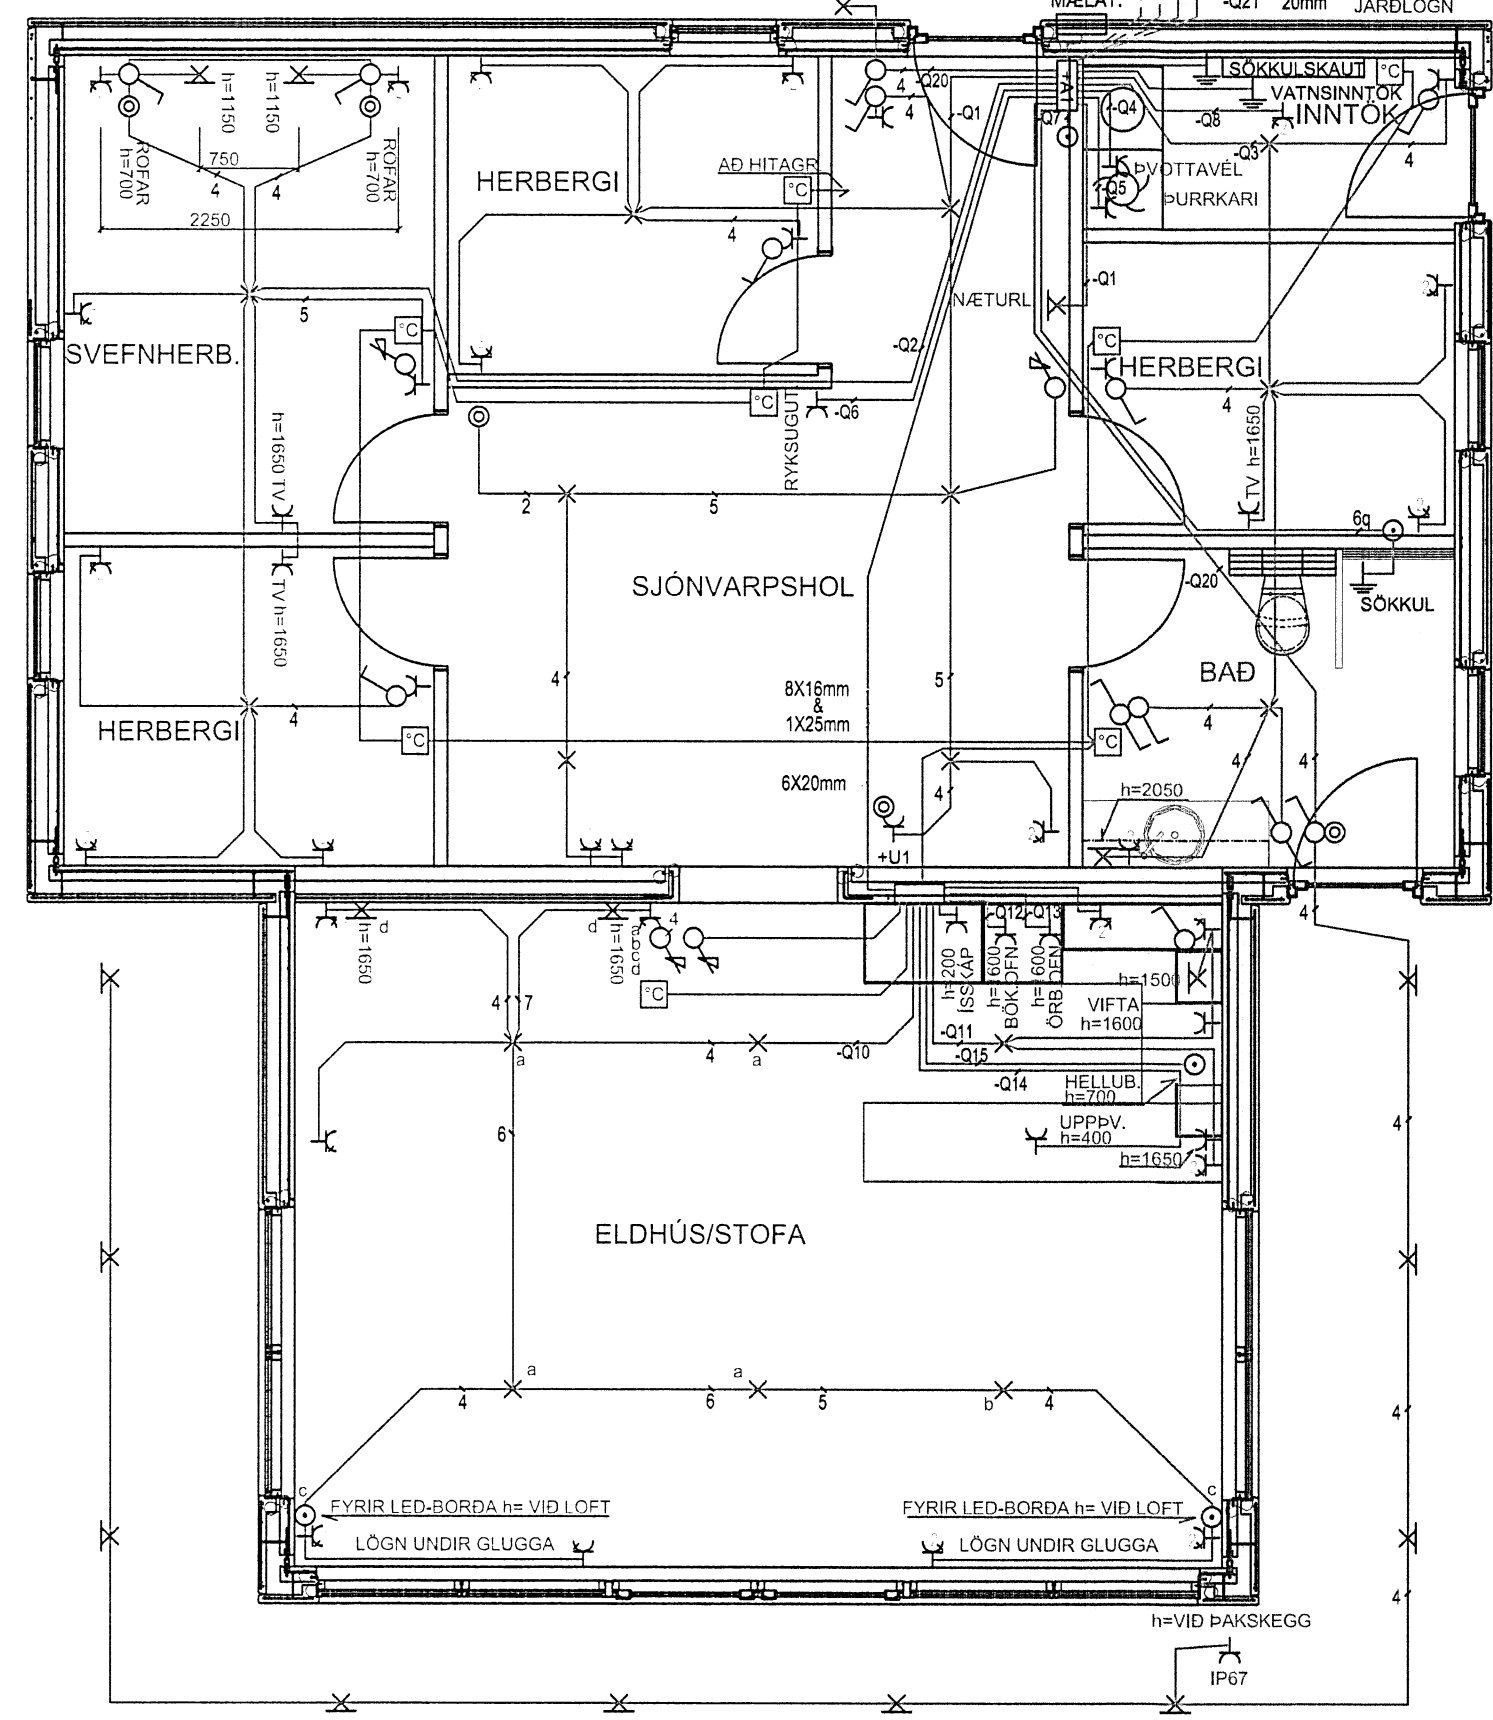

GRUNNMYND SMÁSPENNULAGIR

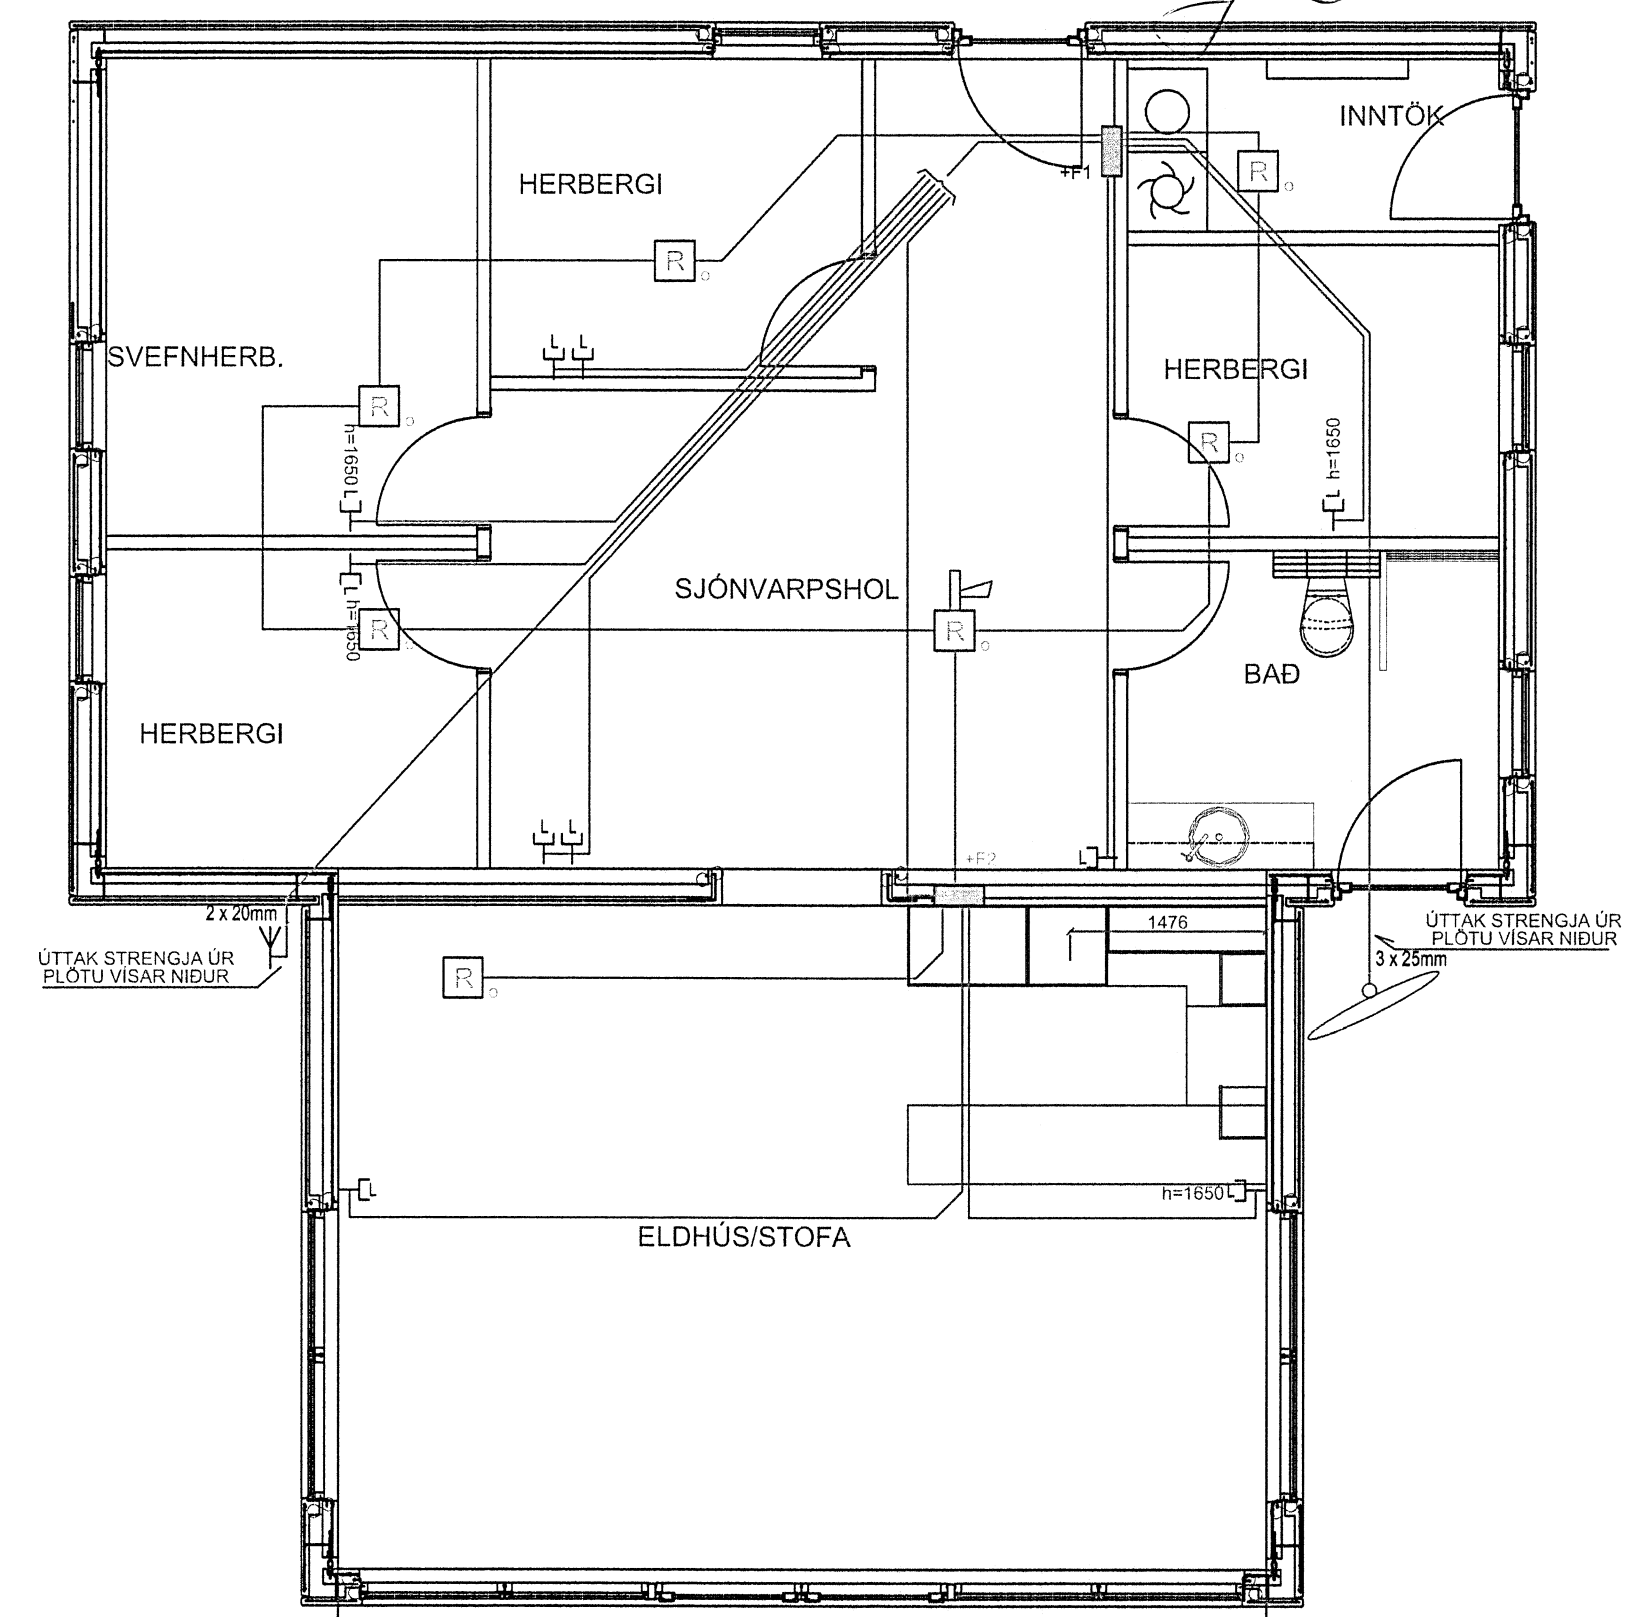

GERT JGÓ	FLOKKUN	VERKHEITI WATT EHF LÖGGILTUR RAFVERKTAKI	TEIKN. NR. 2	DAGS. 2013-09-02
SAMPYKKT	VERKNR.	VERKHEITI HRAUNTRÖÐ 48 GRÍMSNESI LÁGSPENNU-OG SMÁSPENNULAGNIR	NÆSTA TEIKN -	ÚTG. A