


Alf Gylfason

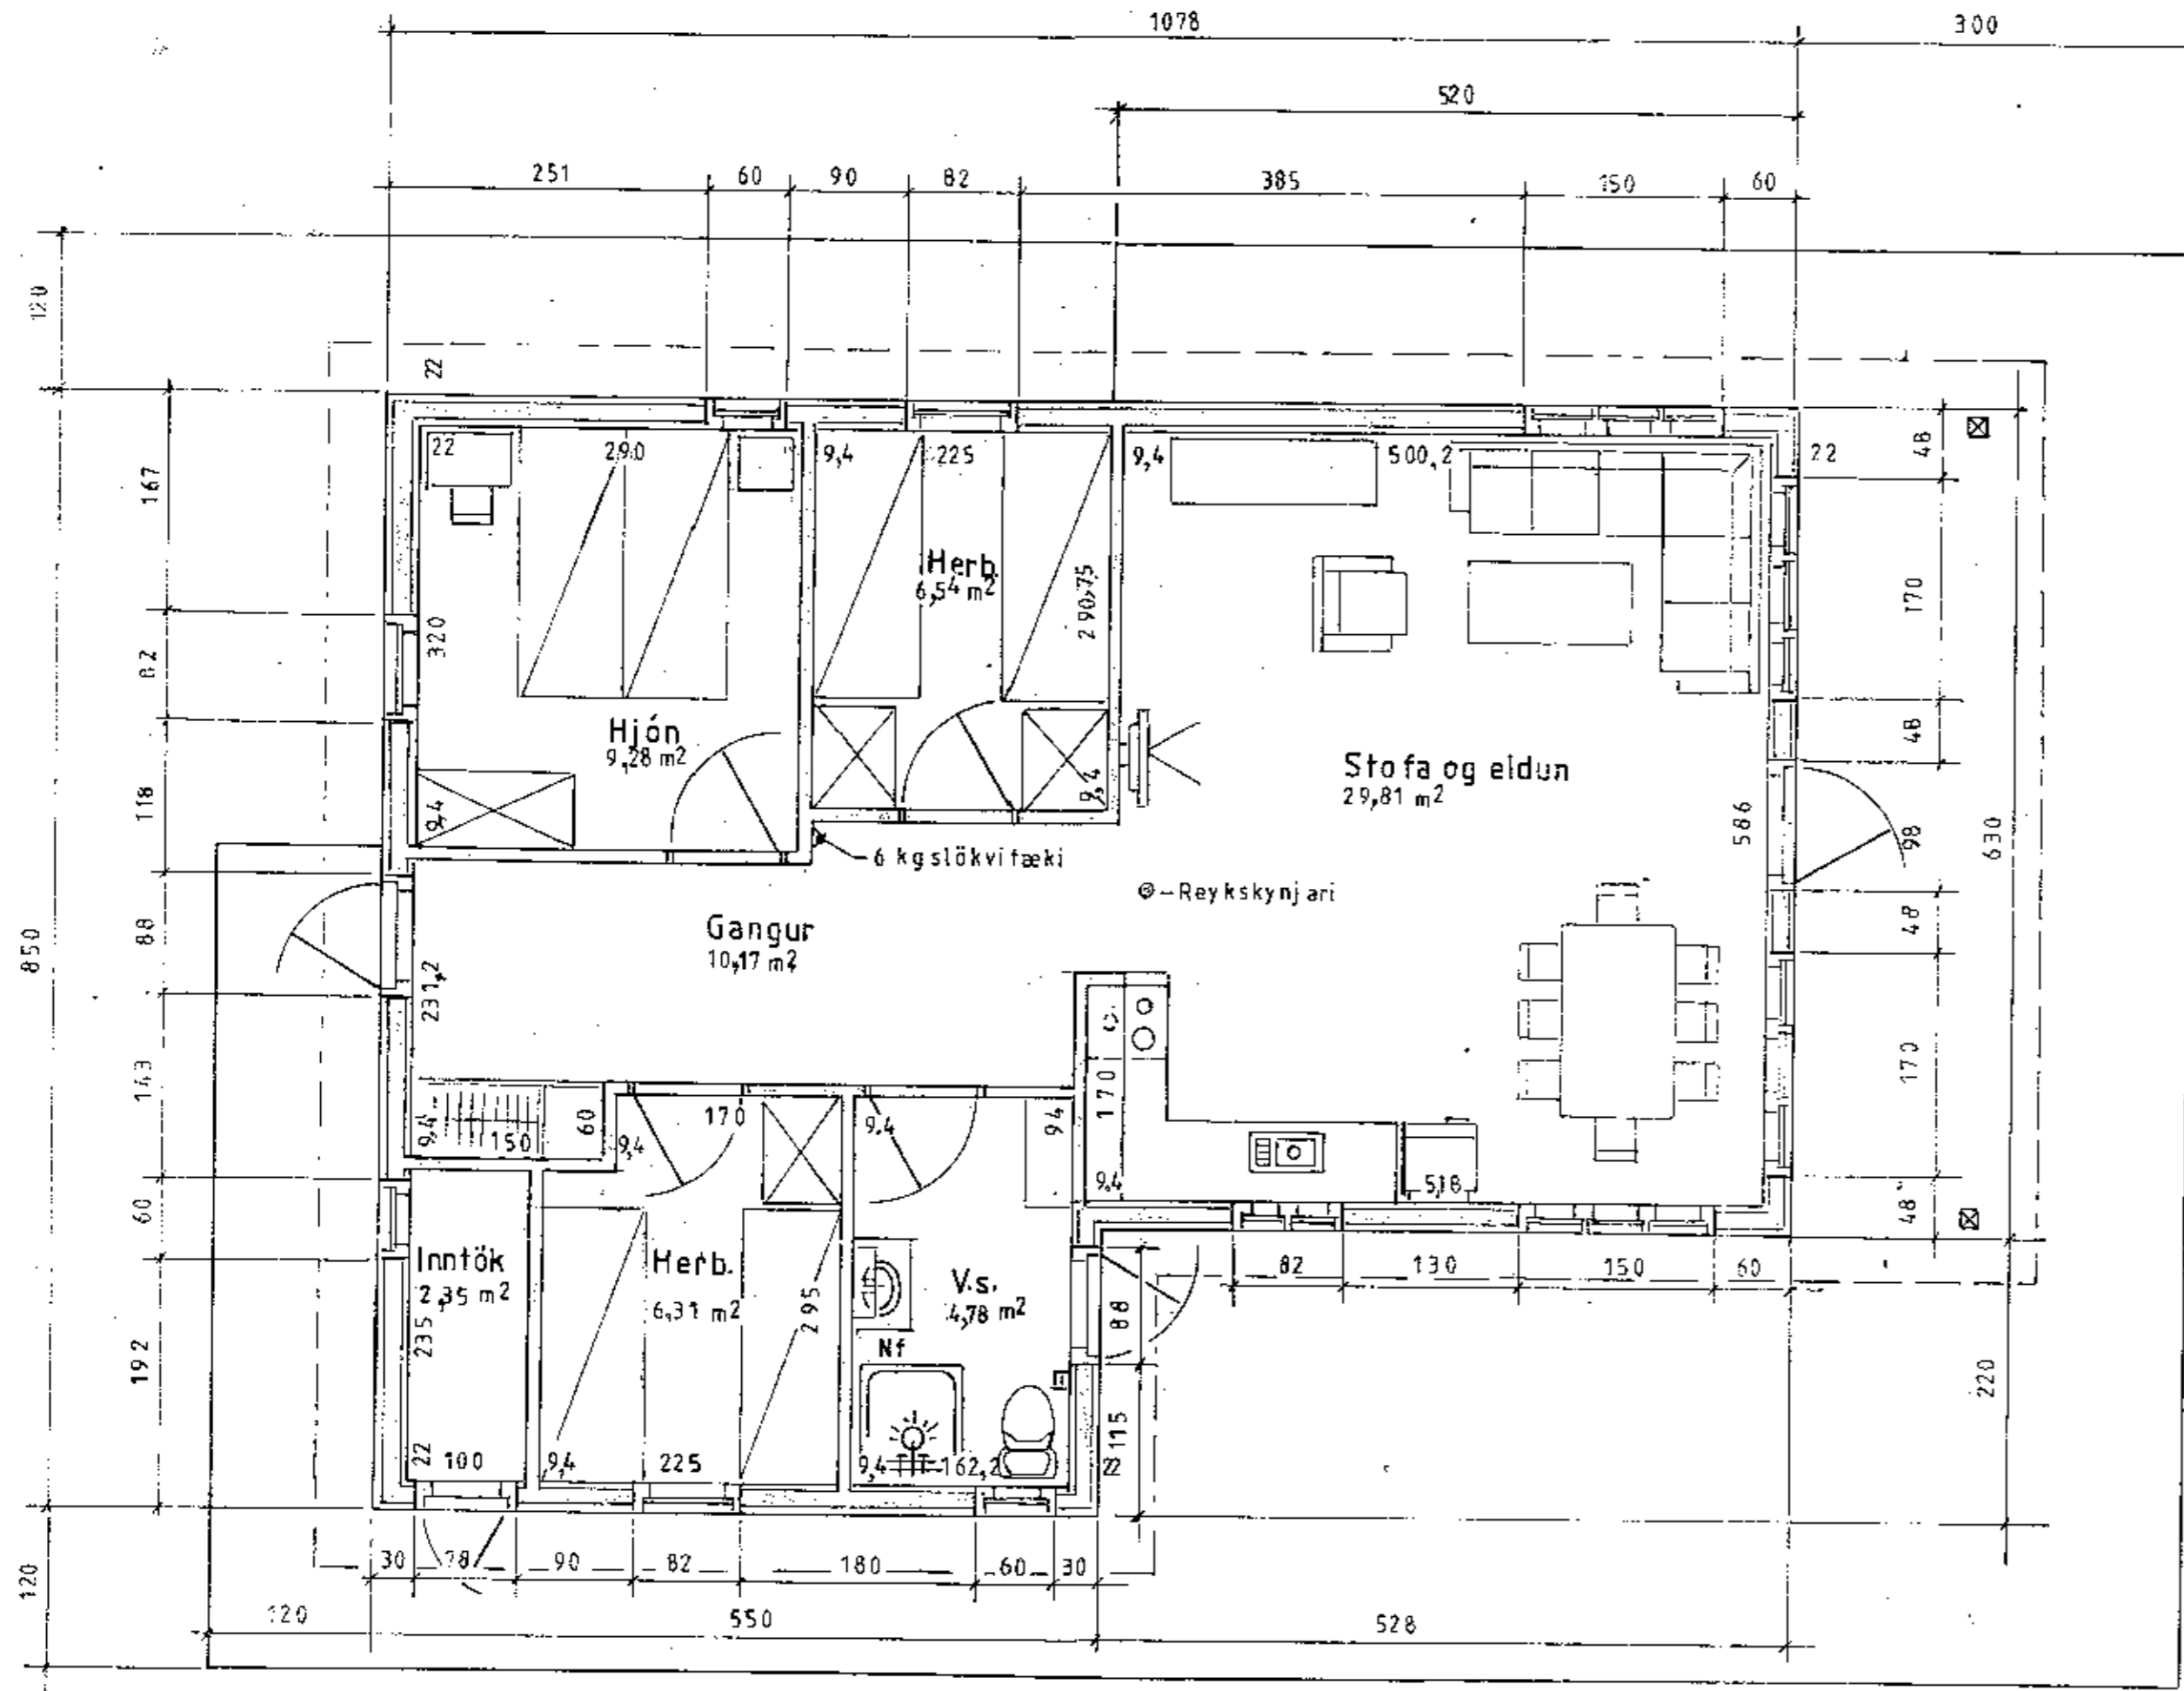

Ath.

Mkv.: 1:50 Dags. apríl '11 Nr. 277 02	Sumarhús í landi Vaðness, Grímsness og Grafningshr. - 8719 Árness. Lód nr.5 við Hrauntröð. Stærð 7158 m ²	TEIKNIVANGUR
	Eigandi Guðmundur S. Ingimundarson kt. 120653-2889	<i>Alf Gylfason</i> 270733-2559
	Grunnmyn Flm=80,01 m ²	Adalmynd <i>Alf Gylfason</i> 291032-4829