
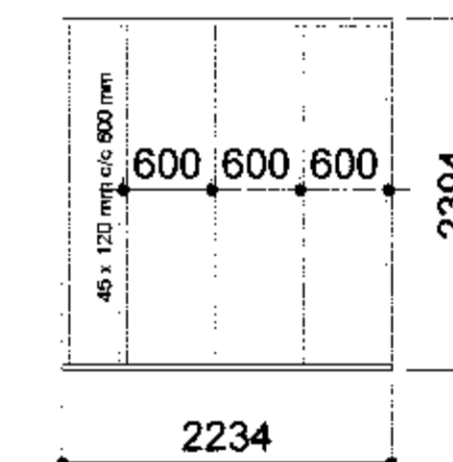
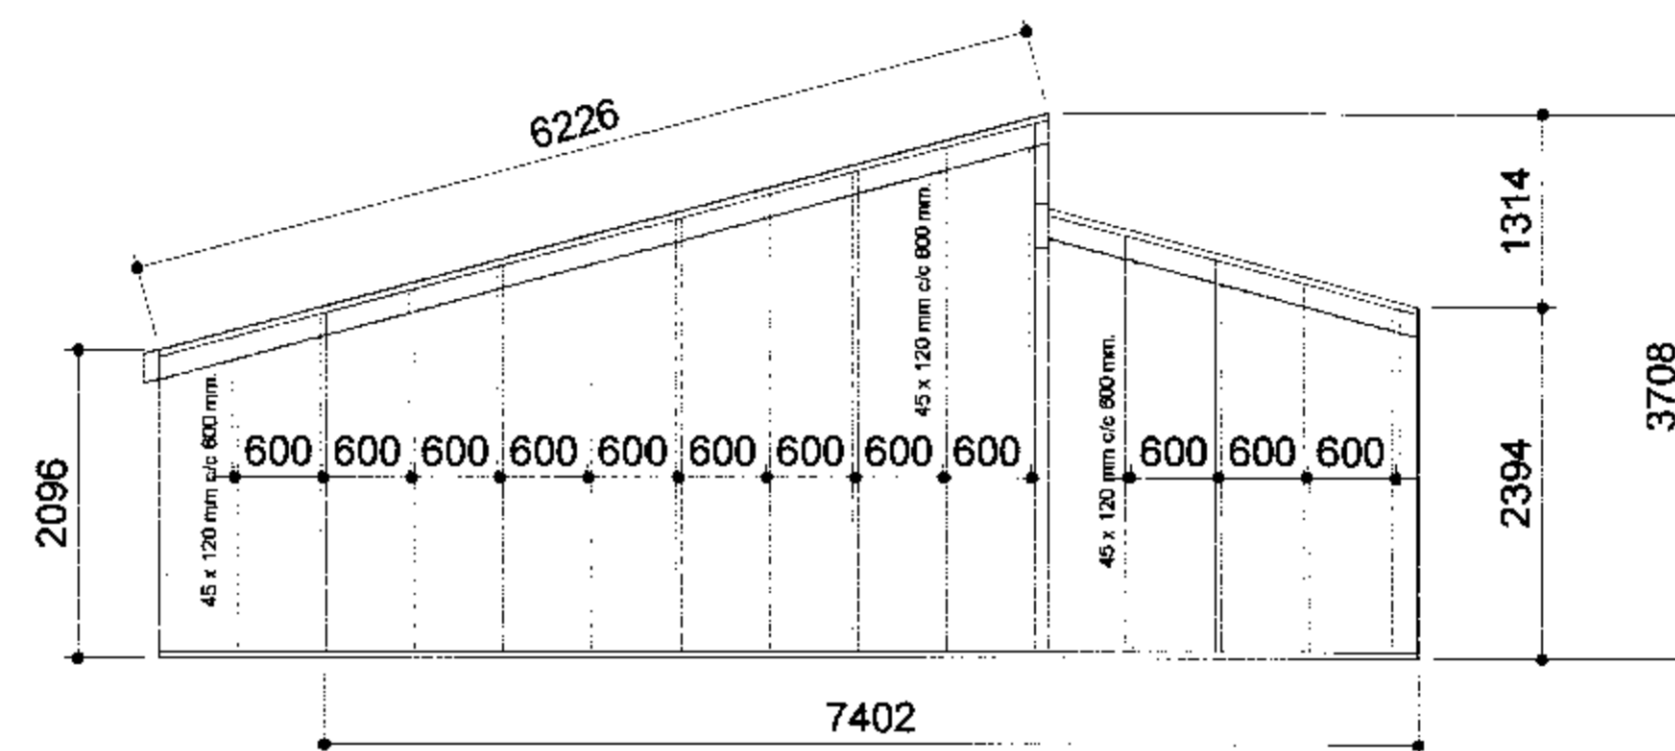


MÓTTEKIÐ

12. SEPT. 2011

Post: Lúper, Ánessló, La. 102

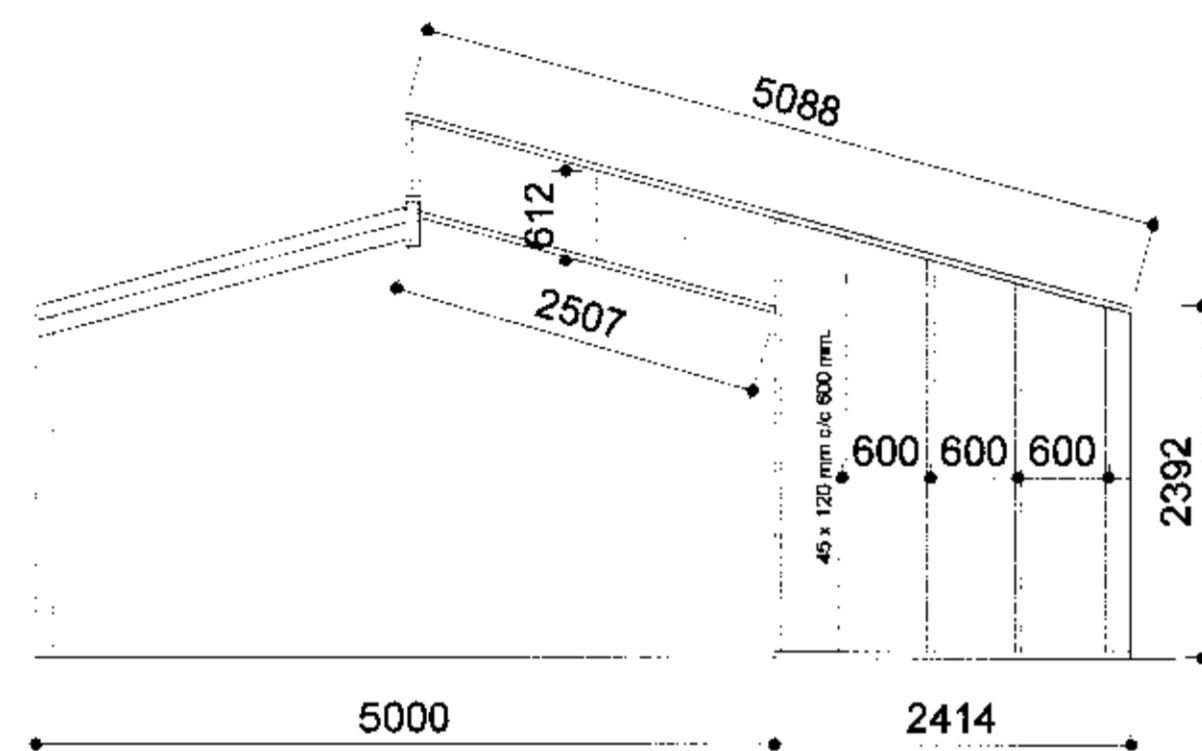

Eurostál ehf

Sundaborg 5, 104 Reykjavík

Símar: 517 0335 / 618 3300, email: kjartan@eurostal.is

Breytt: 20.08.2011. Viðbygging og stoðveggir á lóð.

Teiknað: KR


Daga: 20.08.2011

Verk nr.:

Verkefni: Hestvíkurvegur 10
Grímsnes og Grafningshreppi

Teikning: Útveggir, nýjar vegggrindur.

Undirskrift:

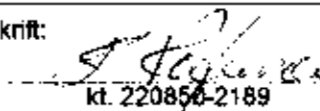

Kt. 220850-2189

Kvarði:

1/50

Teikn. nr.

01.05