
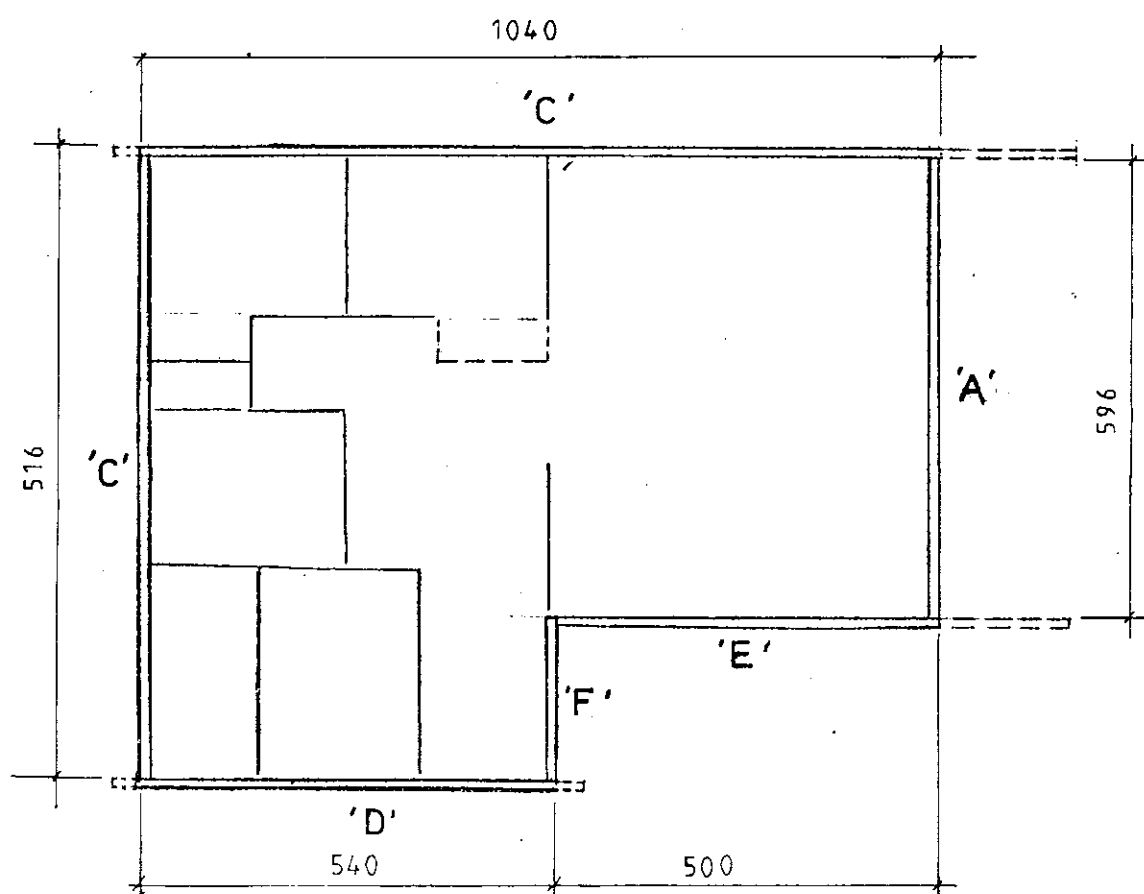
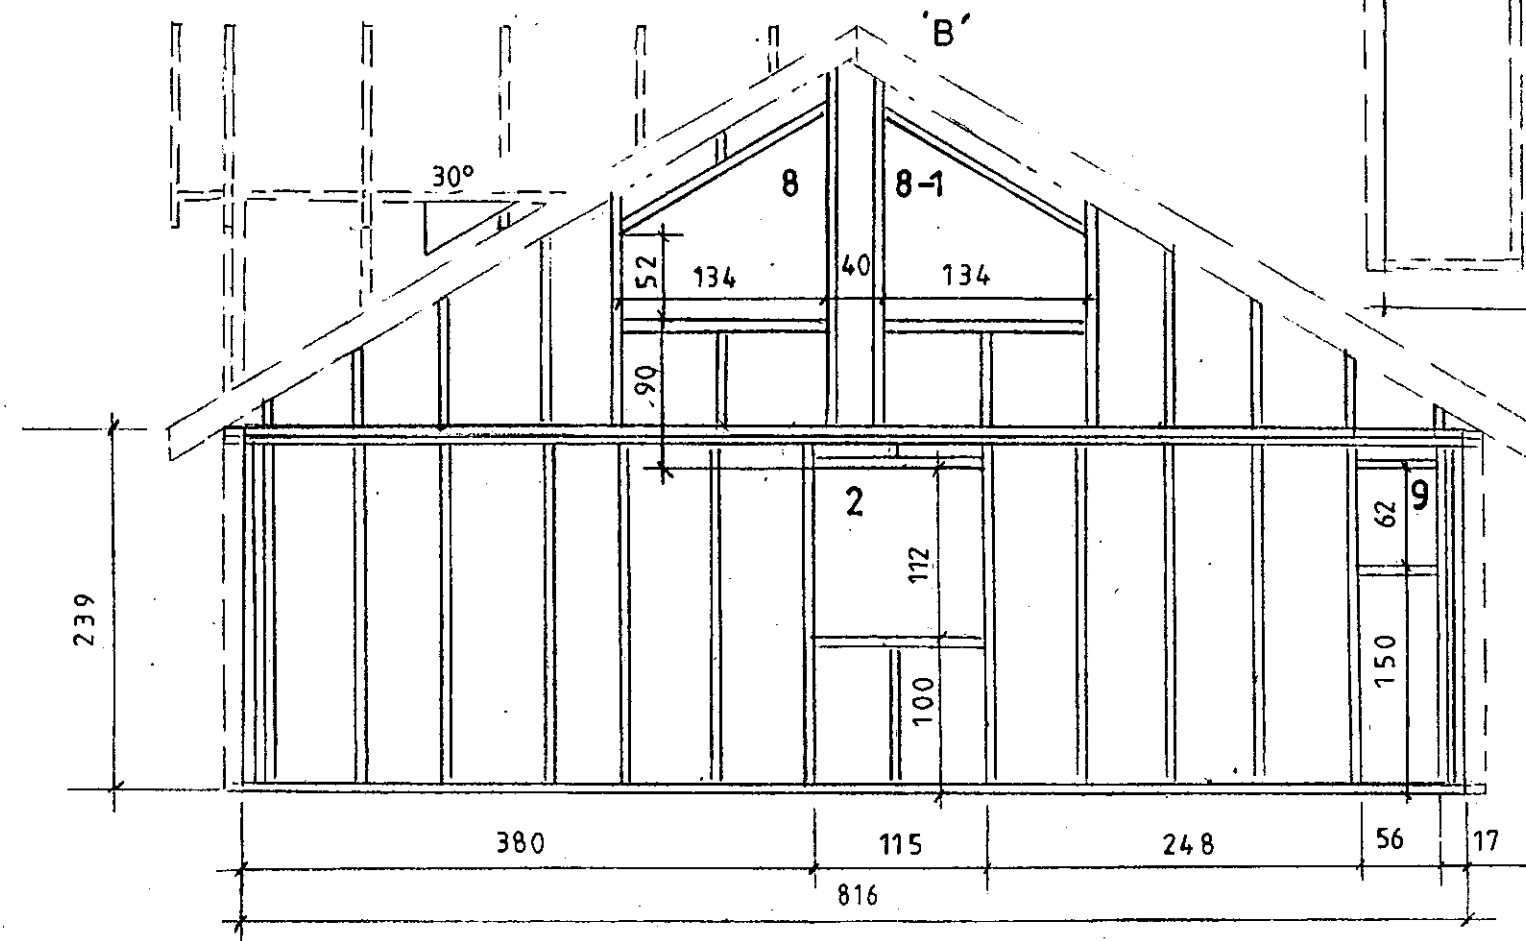
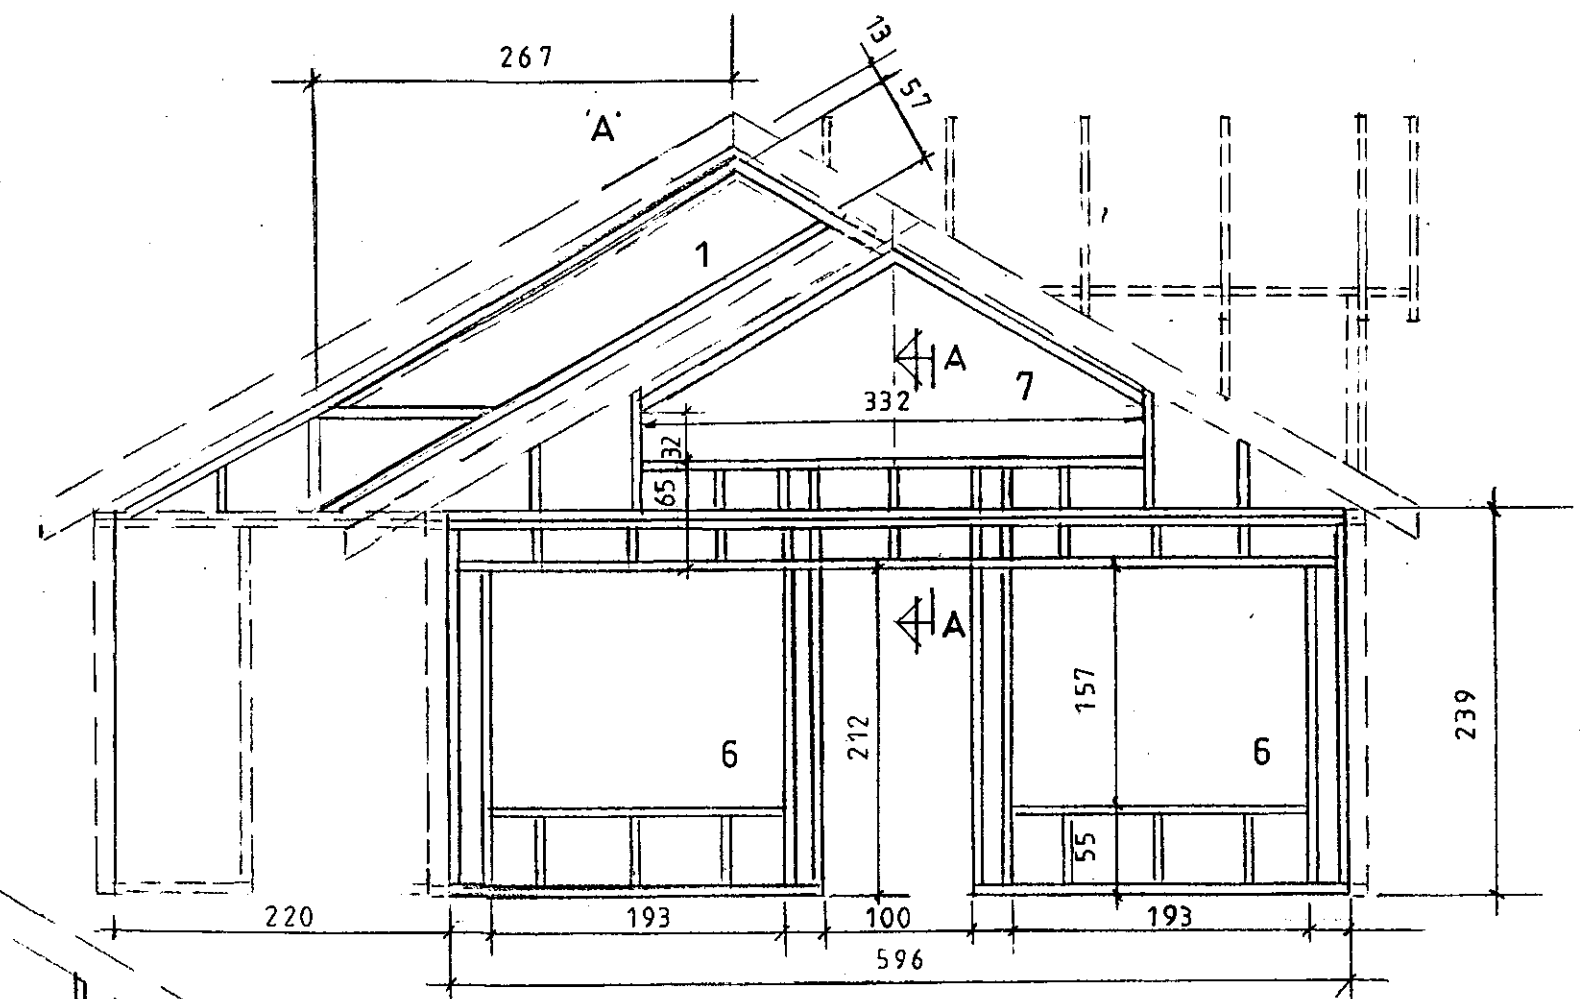
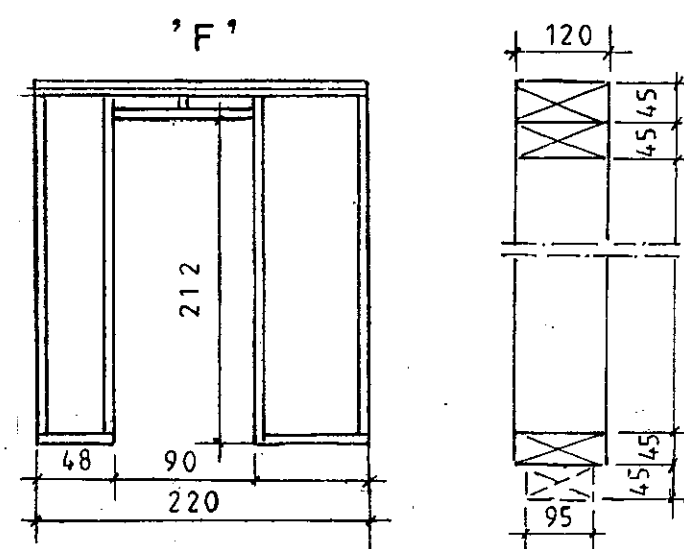
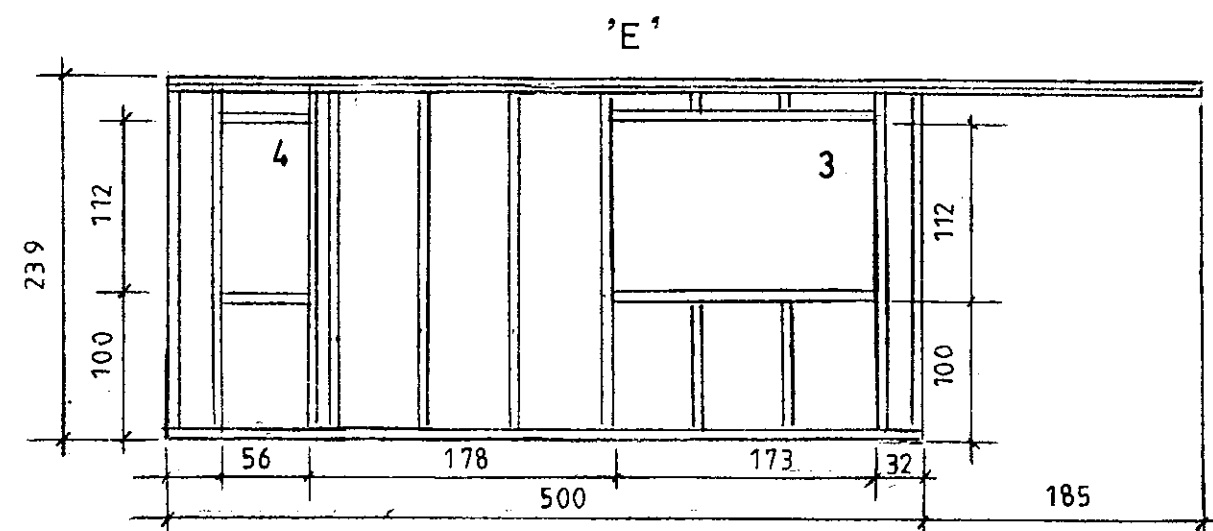
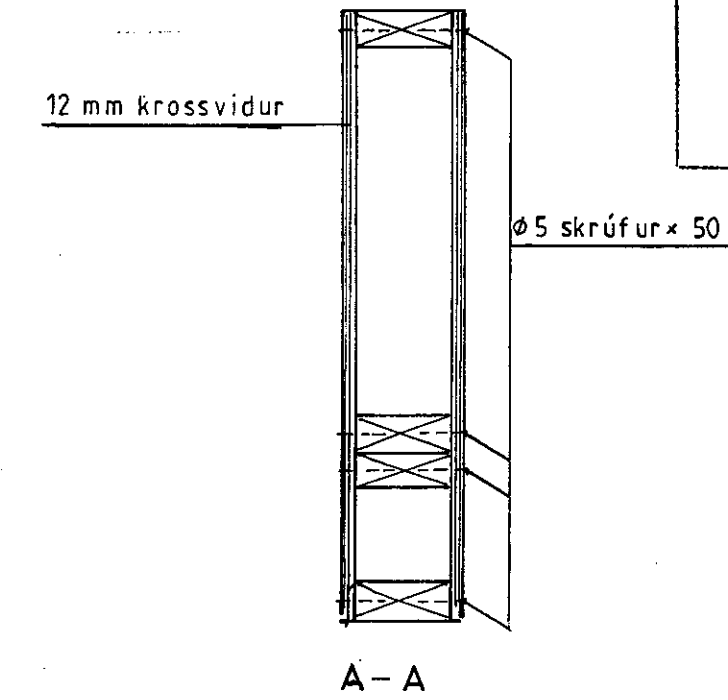
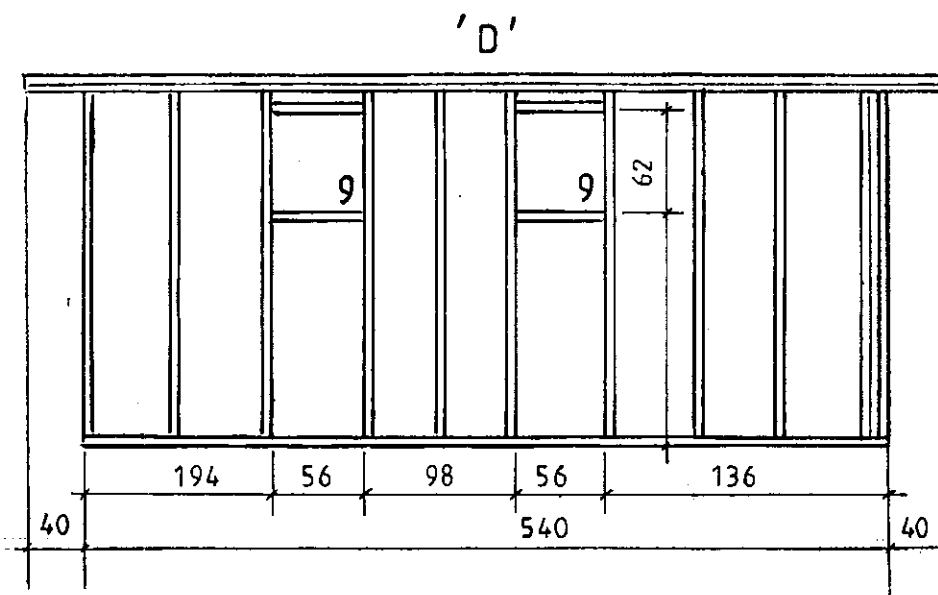


MÓTTAKID  
27.11.2010  
Byggingafræðingur Arnarson og F. Þórar.

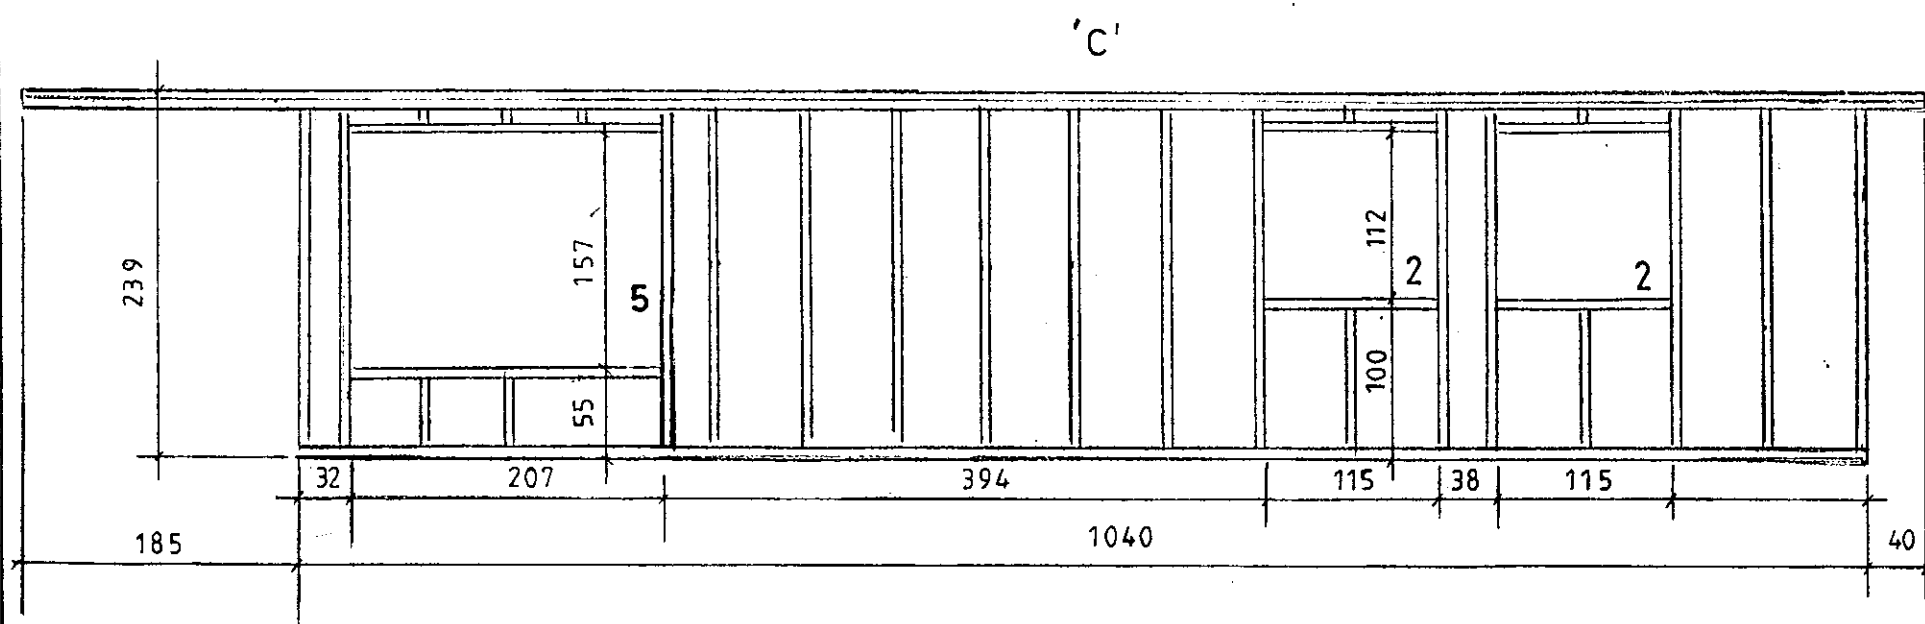

Mkv.: 1:50	Sumarhús í landi Hraunkots, Grimsness og Grafningshr.	TEIKNIVANGUR
Dag s. jan. 10	Árn. Lód nr. 12 V/ Hofsvík "Hraunborgum" stærð 5.100 m <sup>2</sup>	
Nr. 264-09	Eigandi: Kjartan Eggertsson kt. 180854-5099	270733-2559
	Grindur	Burðarþólfur
		201032-4829