


22 spónaplötur.
 gólfbitar 2 X 6" 50 X 150 MM CC 600
 dregarar; 3 STK. HVER ER 2 STK. 2" X 8" 100 X 200 MM
 st. veggir B. 300 X H. 600 MM, STEYPTIR HRINGINN, EN 2 STK HNALLA UNDIR MIÐJU DREGARA.
 fylling, BERANLEG OG FROST FRÝ.

SNID
1 : 50


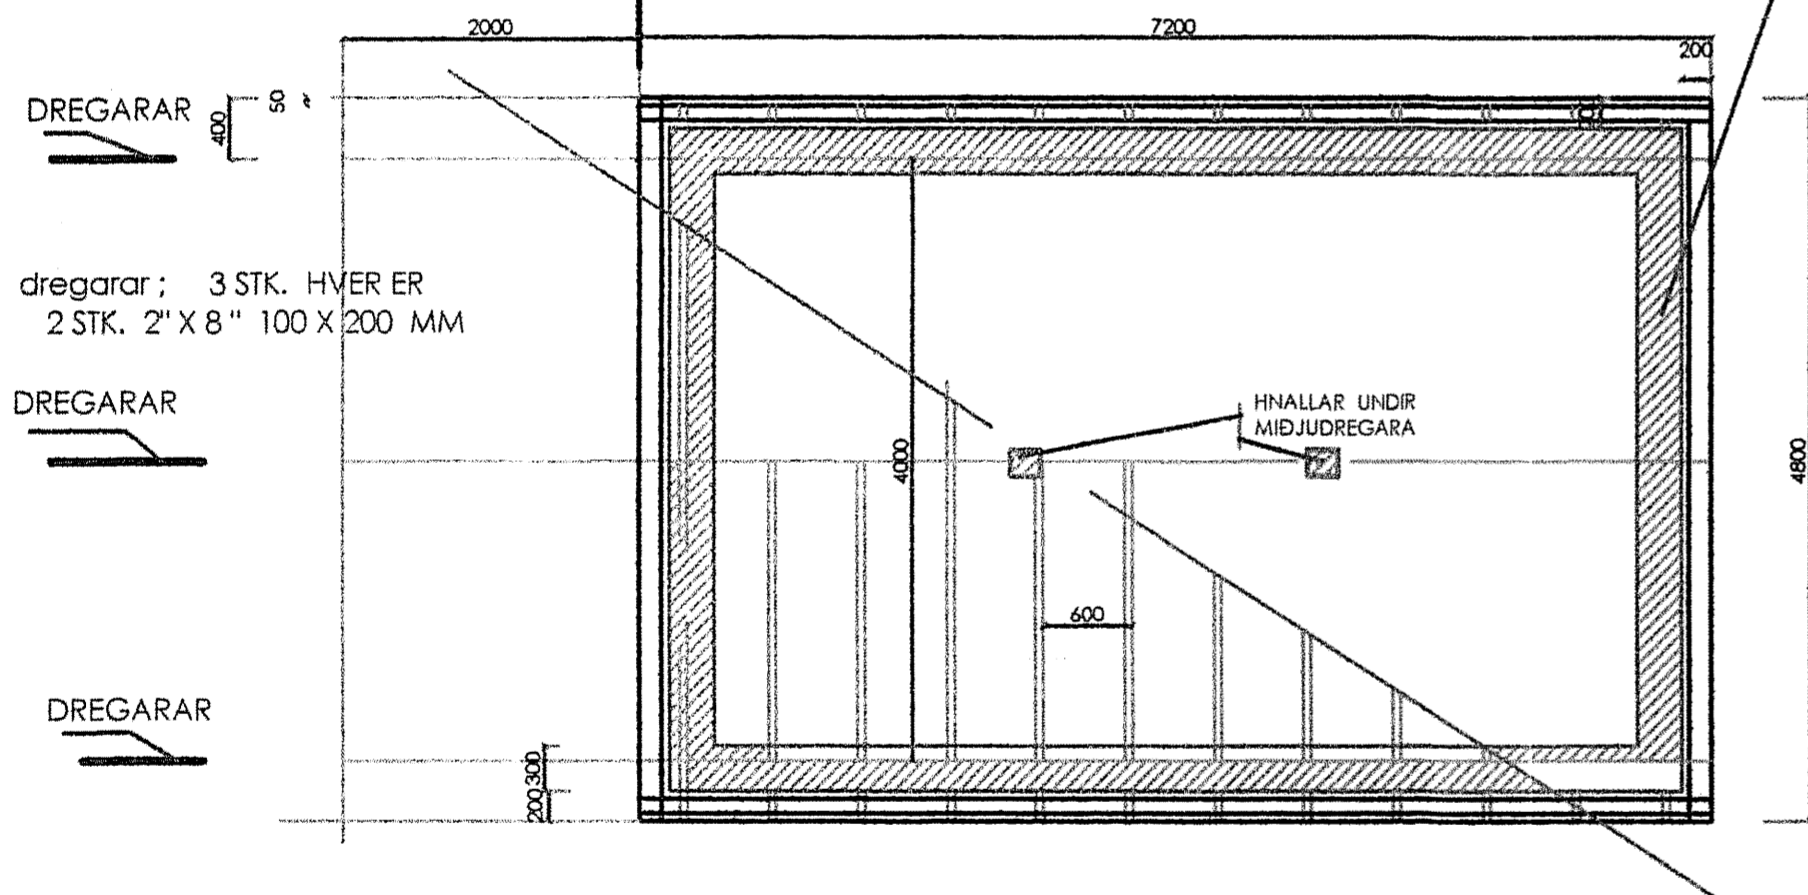


SNID
1 : 50

GRUNNM undirstöður
1 : 50

GRINDAREFNI Í HÚSINU ER 50 X 125 MM CC 600
 LAUSHOLT ERU VIÐ GLUGGA OG HURÐIR

SPERRUR ERU 2 X 9" 50 X 225 MM CC 600
 OG GÓLFBITAR ERU 50 X 150 MM CC 600

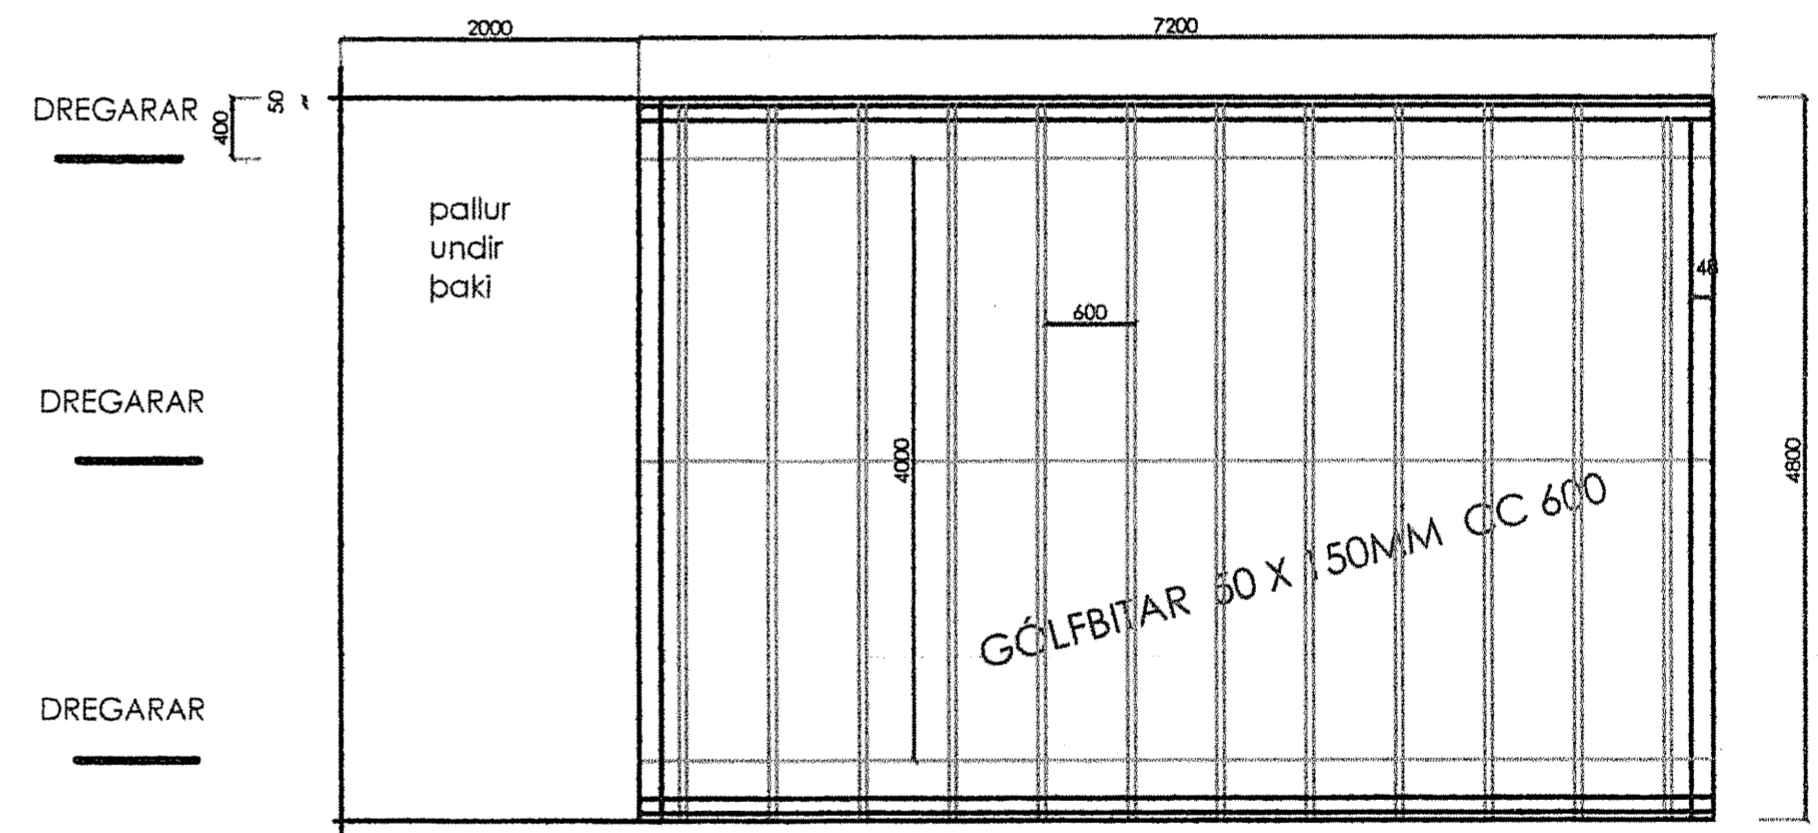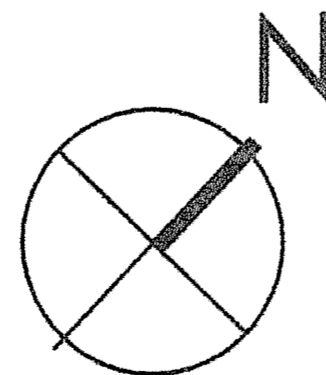

GRUNNM gólfbitar
1 : 50

ML 01

HVAMMAR NR. 15,
 GRÍMSNESI. GRAFNINGSHR.

NR. 1.	ENUR SK. GÓLFBITA.	23.01.2014
LNR 168422	SG. 1 1260 0150	TEIKN. A2.
HVAMMAR NR. 15, GRÍMSN. OG GR.		
DAGS: 1.11.2012	GÓLF.	1 : 50
teiknistofan	artik@simnet.is	GSM 895 - 9202
ARTIK ehf	TEIKNISTOFA	SÍMI 421 - 4122
STEINAR H. GEIRDAL	BYGGINGAFRÆÐINGUR	B.F.I.
040138 3829	NORÐURBRÚ NR. 2, 210 GARDABÆ.	



S02