


VESTURHLID, 1:50



SUDURHLID, 1:50


SAMPYKKT
 03 MARS 2009
Ally Kjartansson
 Byggingarutfrui uppsv. Amessyslu og Floahr.

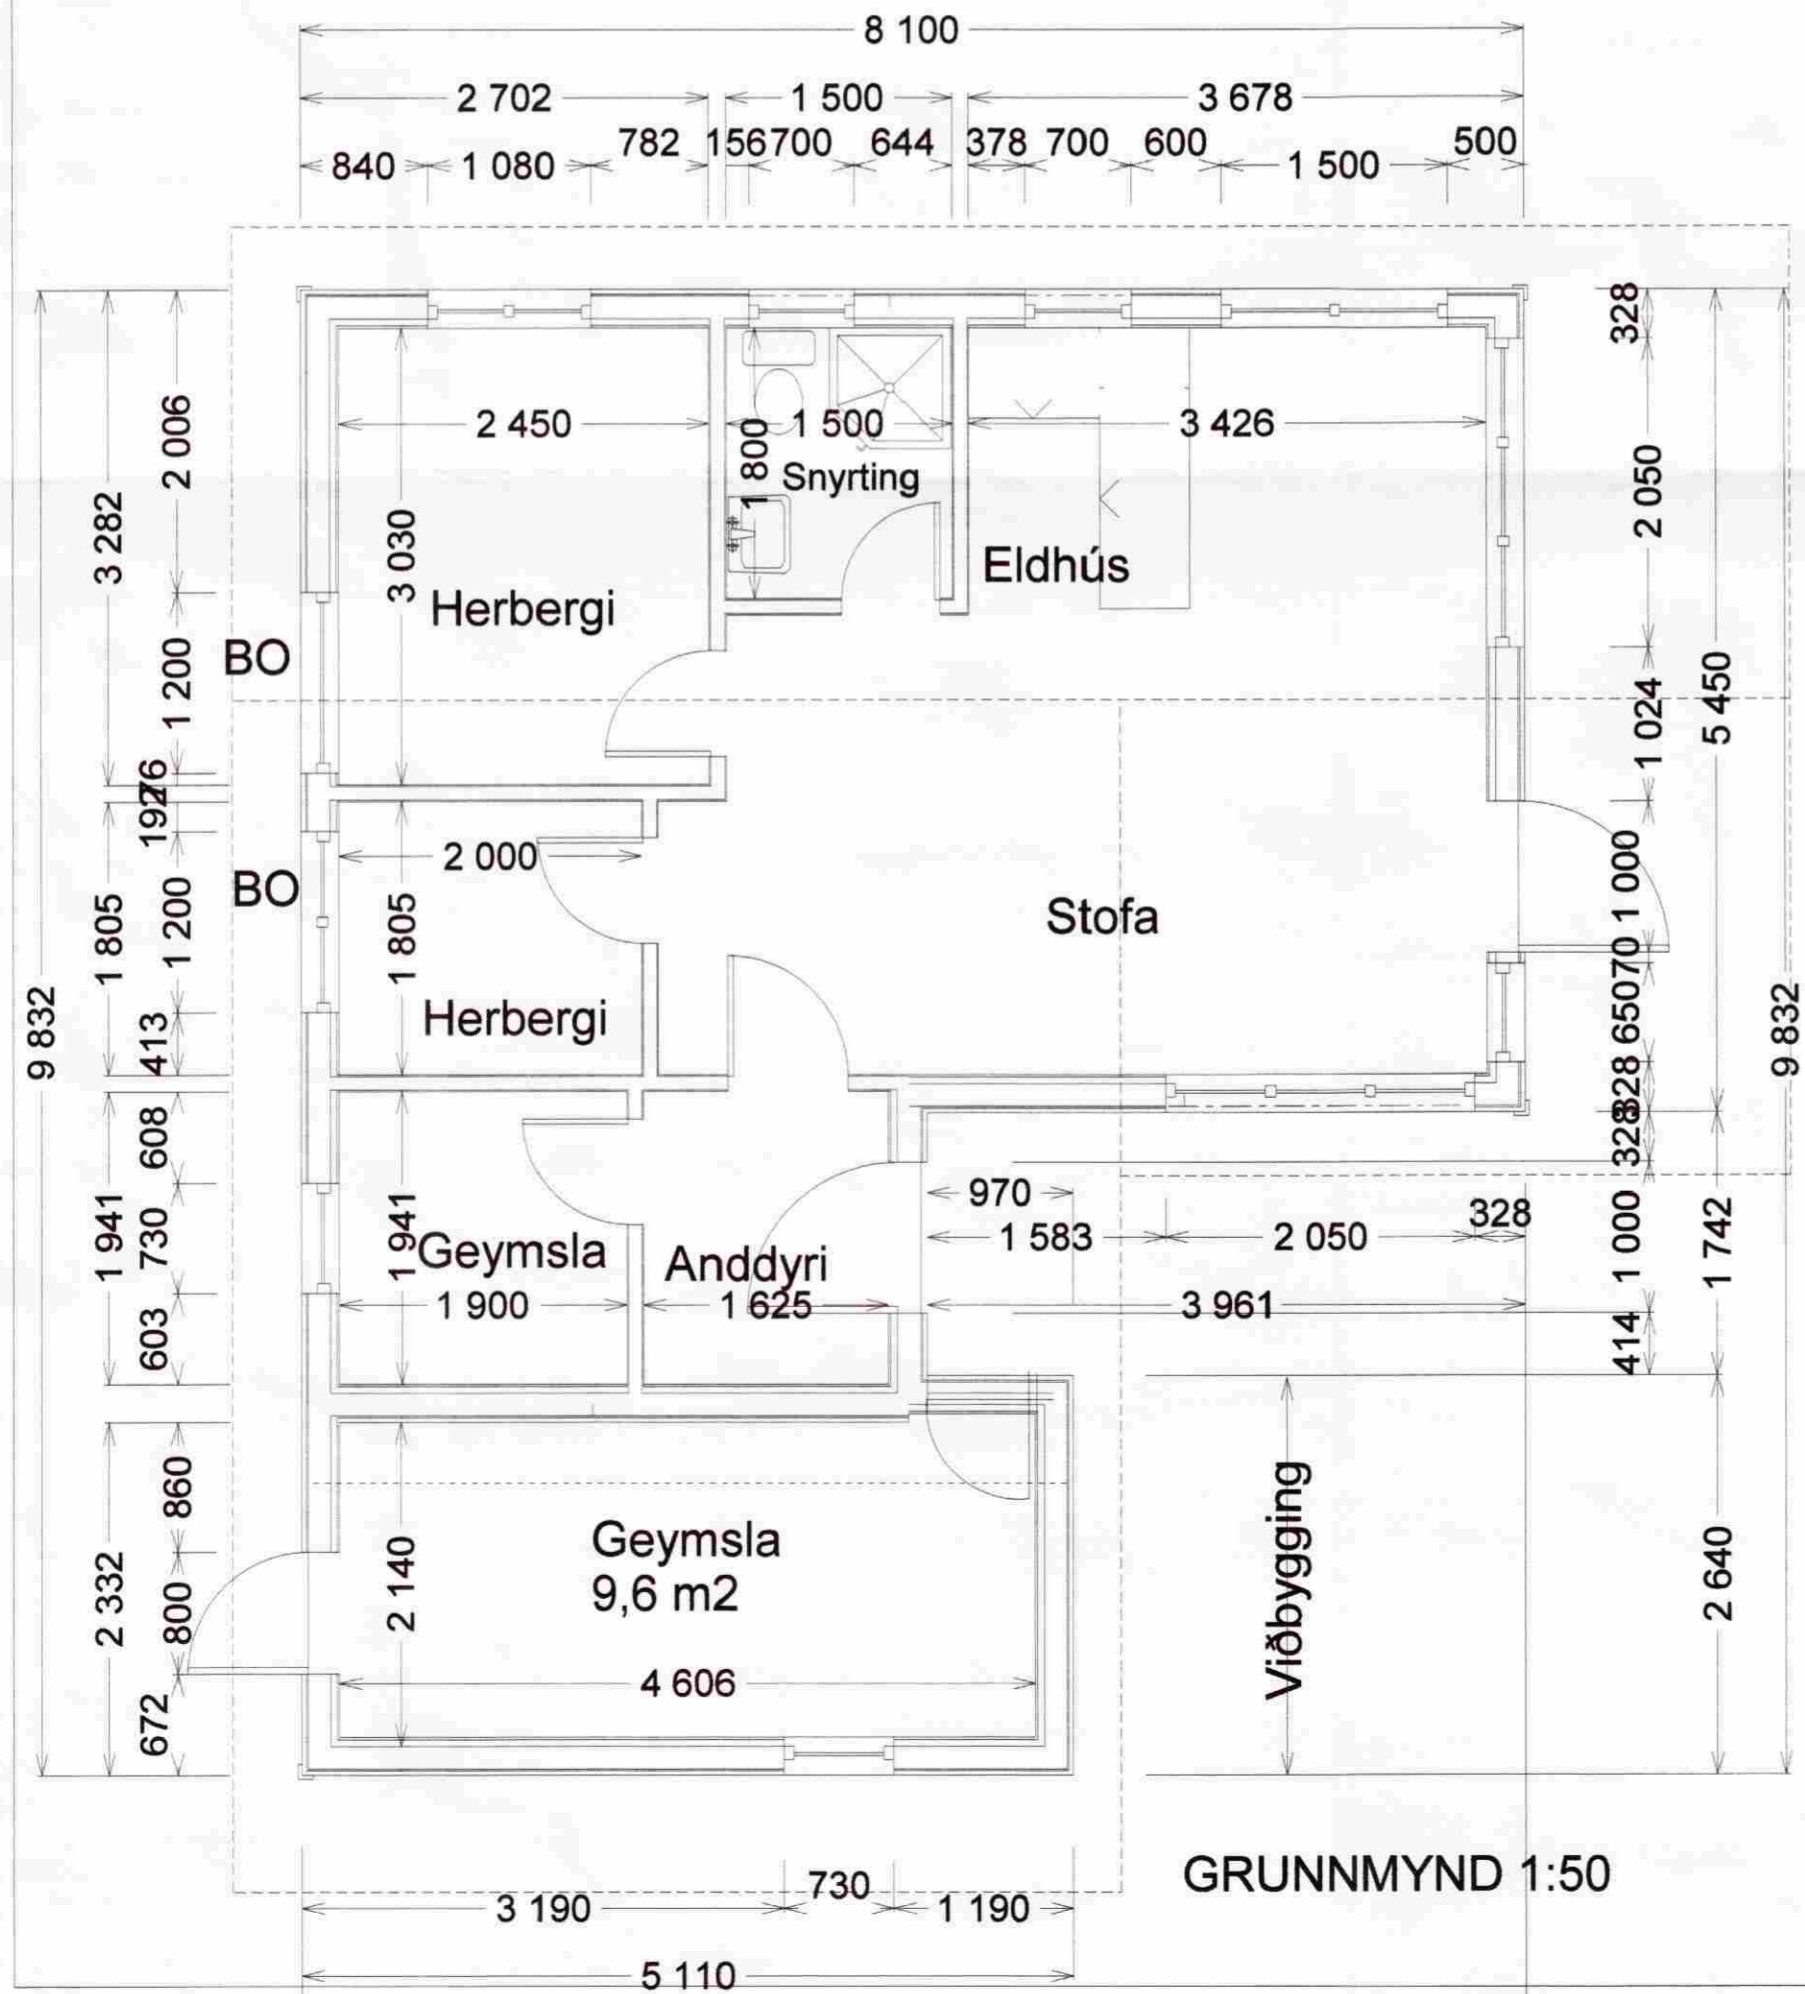

GRUNNMYND 1:50



NORDURHLID, 1:50

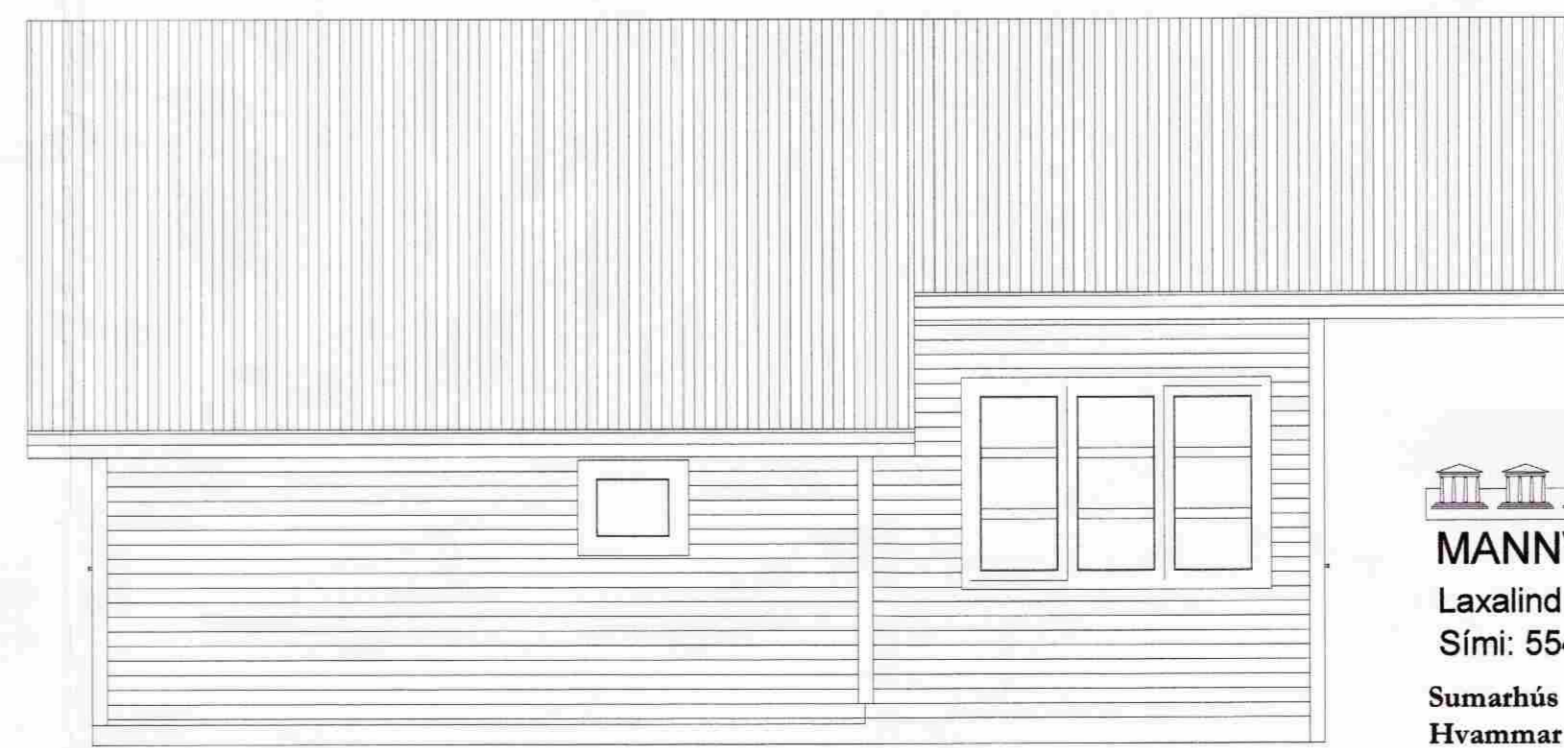

VESTURHLID, 1:50

M.V.M
 MANNVIRKJAMEISTARINN EHF

Laxalind 2 201 Kópavogi
 Sími: 554-6125 GSM:848-1316

Sumarhús í landi Ásgarðs, Grímsneshreppi, Amessýslu
 Hvammar 19, viðbygging

Kópavogi, 15.07.2008 Teikning nr. 0426-MVM- 0001