
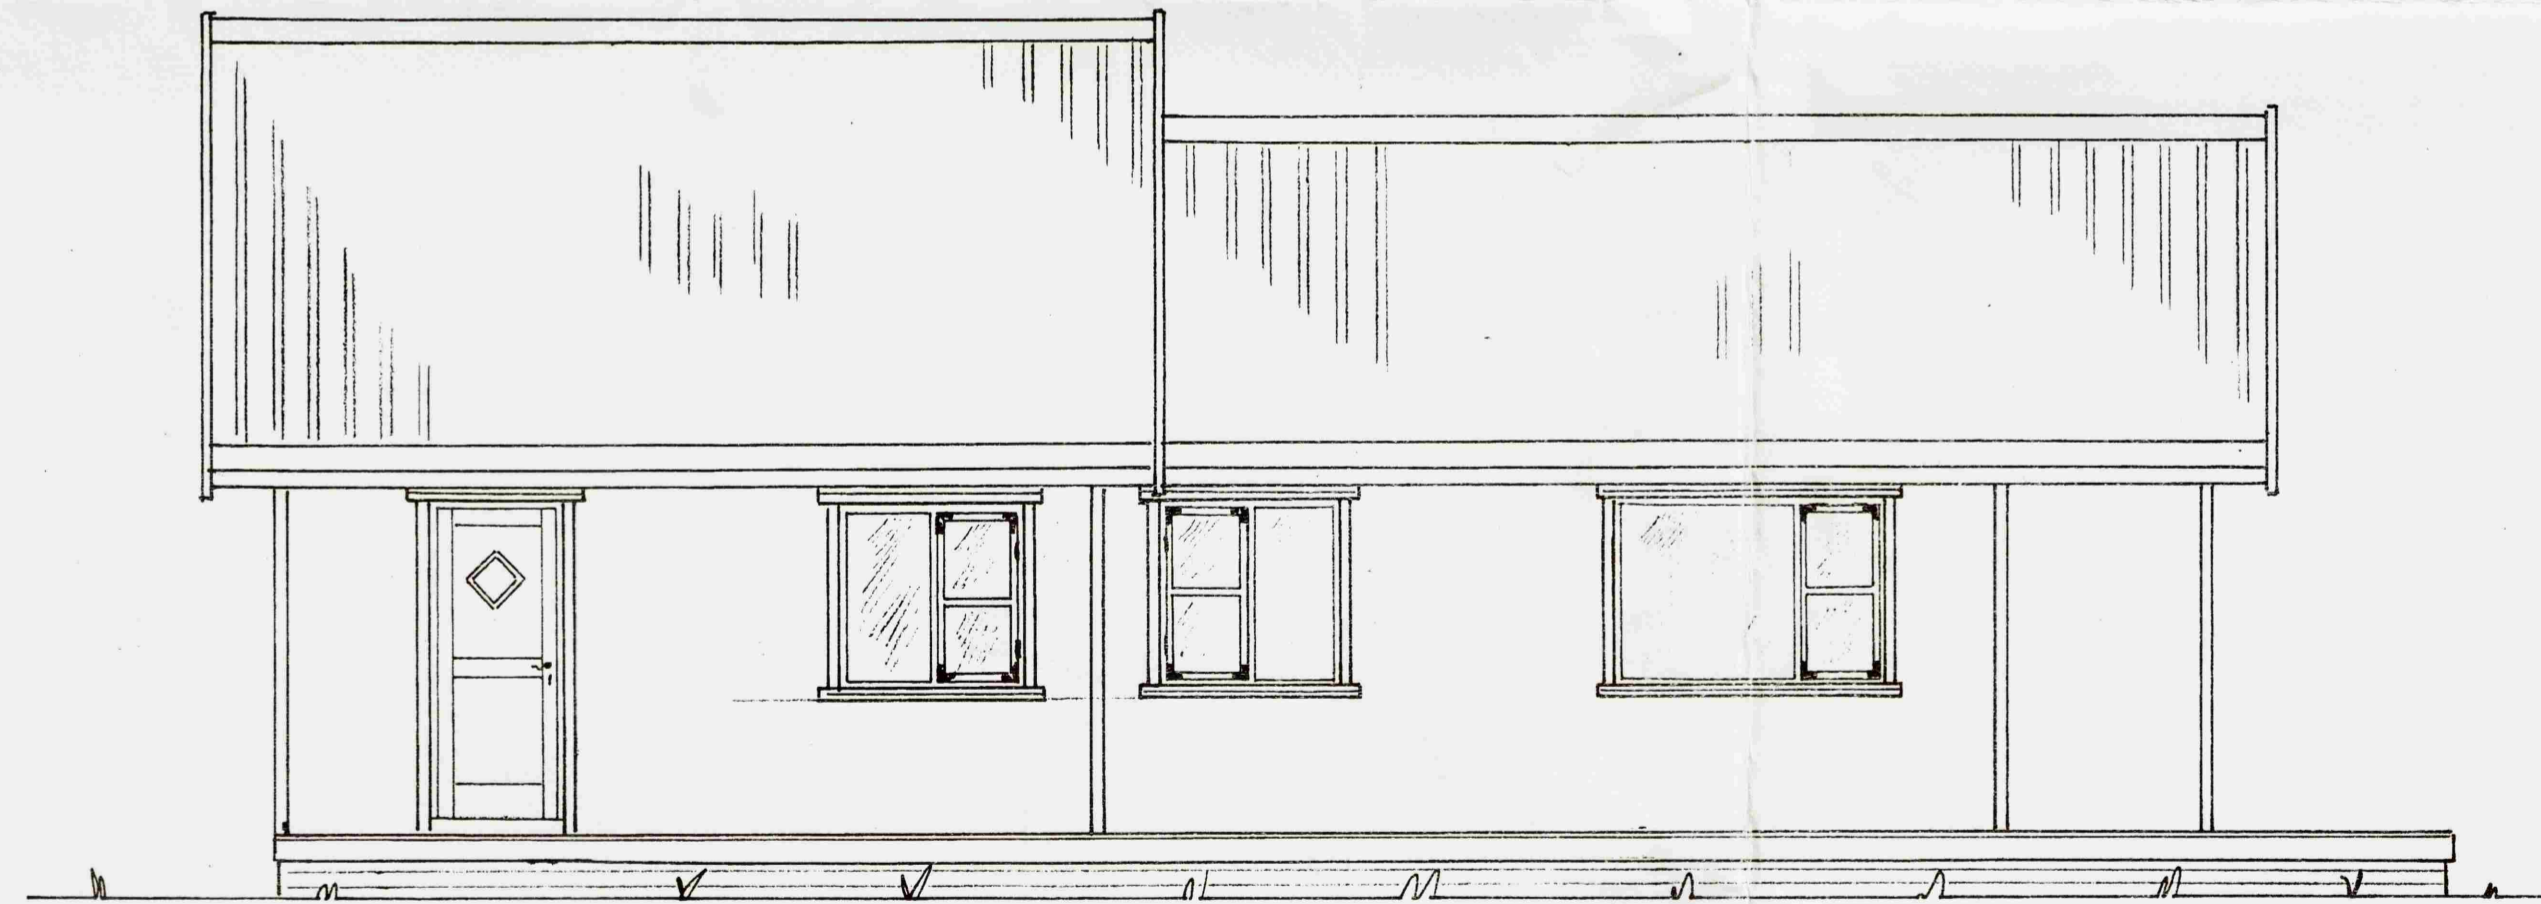


Samþykkt  
13 MAI 2008  
*Algi Kjartan*  
Byggingarfulltrúi uppsveita Árness

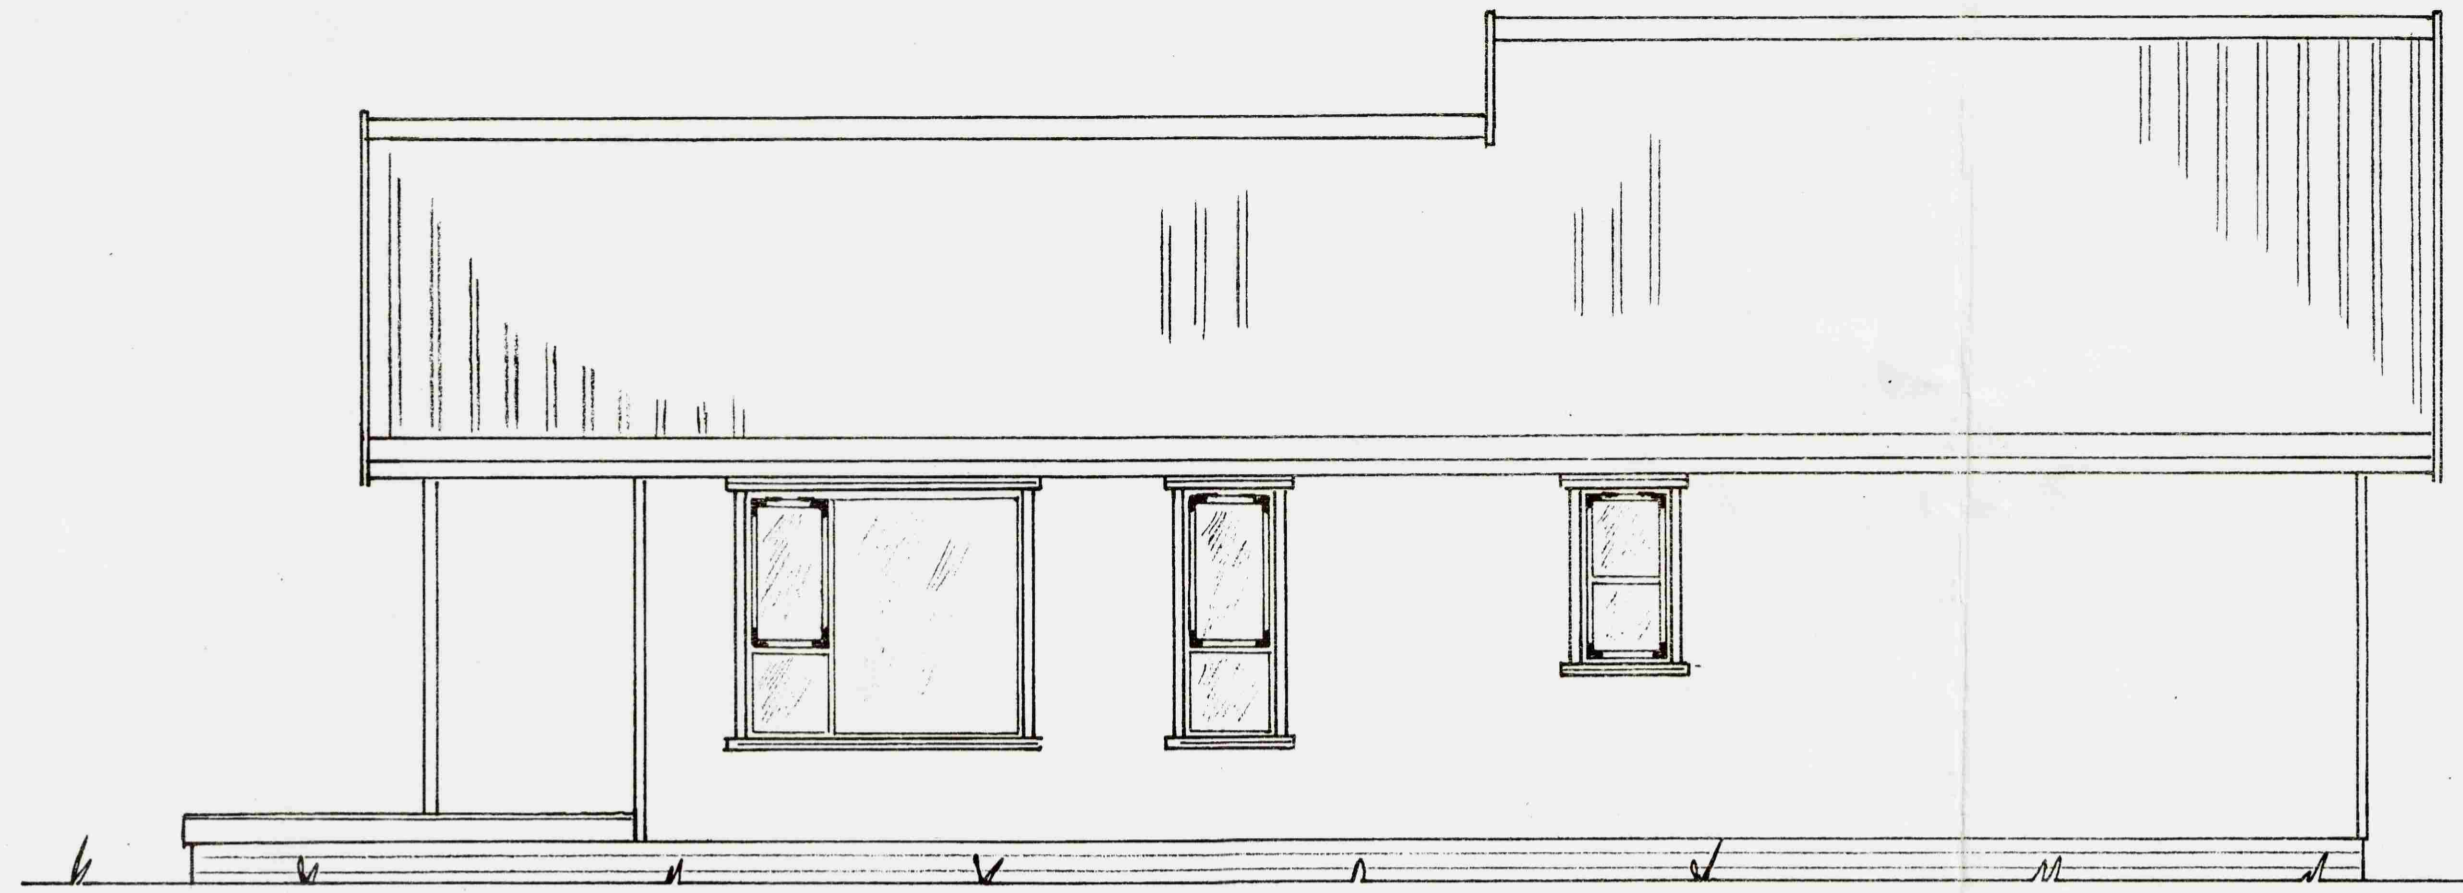

Mkv.: 1:50	Sumarhús í landi Bildfells/Tungu, Grímsness og Grafni- ngshreppi Árn. Lóð nr. 8 svæði 1 stærð 14.000 m <sup>2</sup>	TEIKNIVANGUR
Dags. apríl '08	Eigendur: Jón Baldur Hlíðberg kt. 290557-4299 og Asta Vilborg Njálisdóttir kt 010765-4479	<i>William Þorsteinsson</i> 270733-2559
Nr. 231-02	Útlit II	<i>Eiríkur Þorsteinsson</i> 201032-4829