
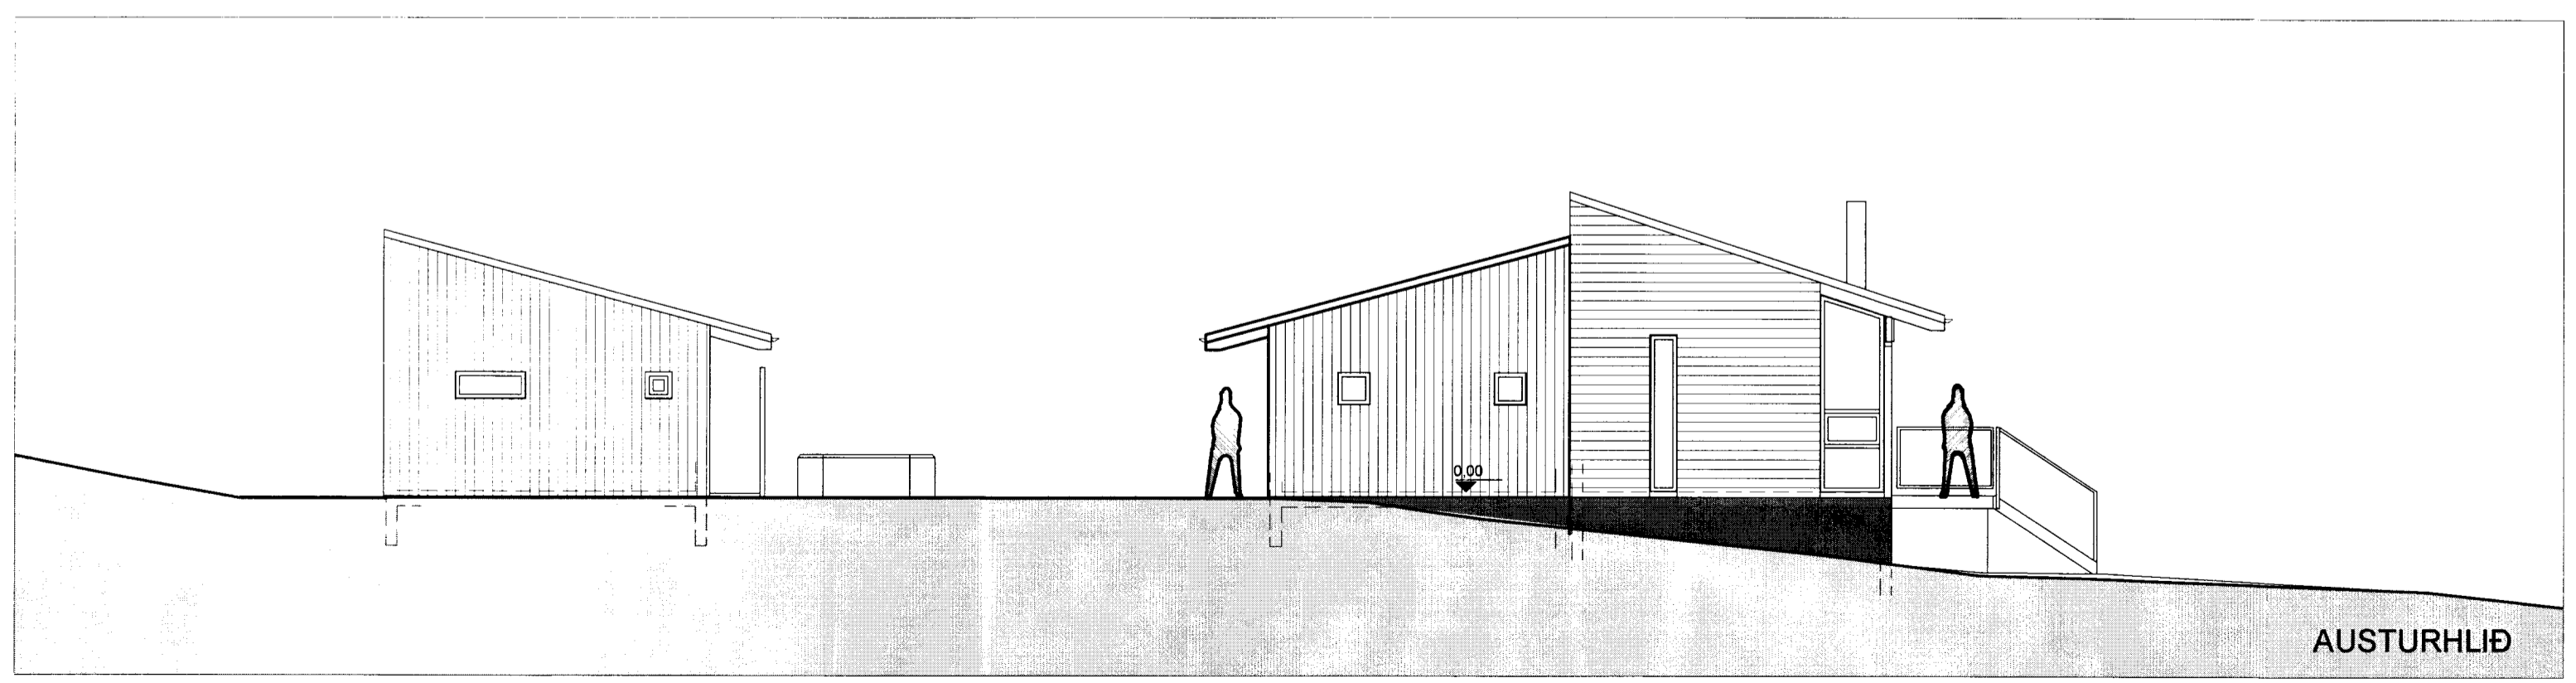
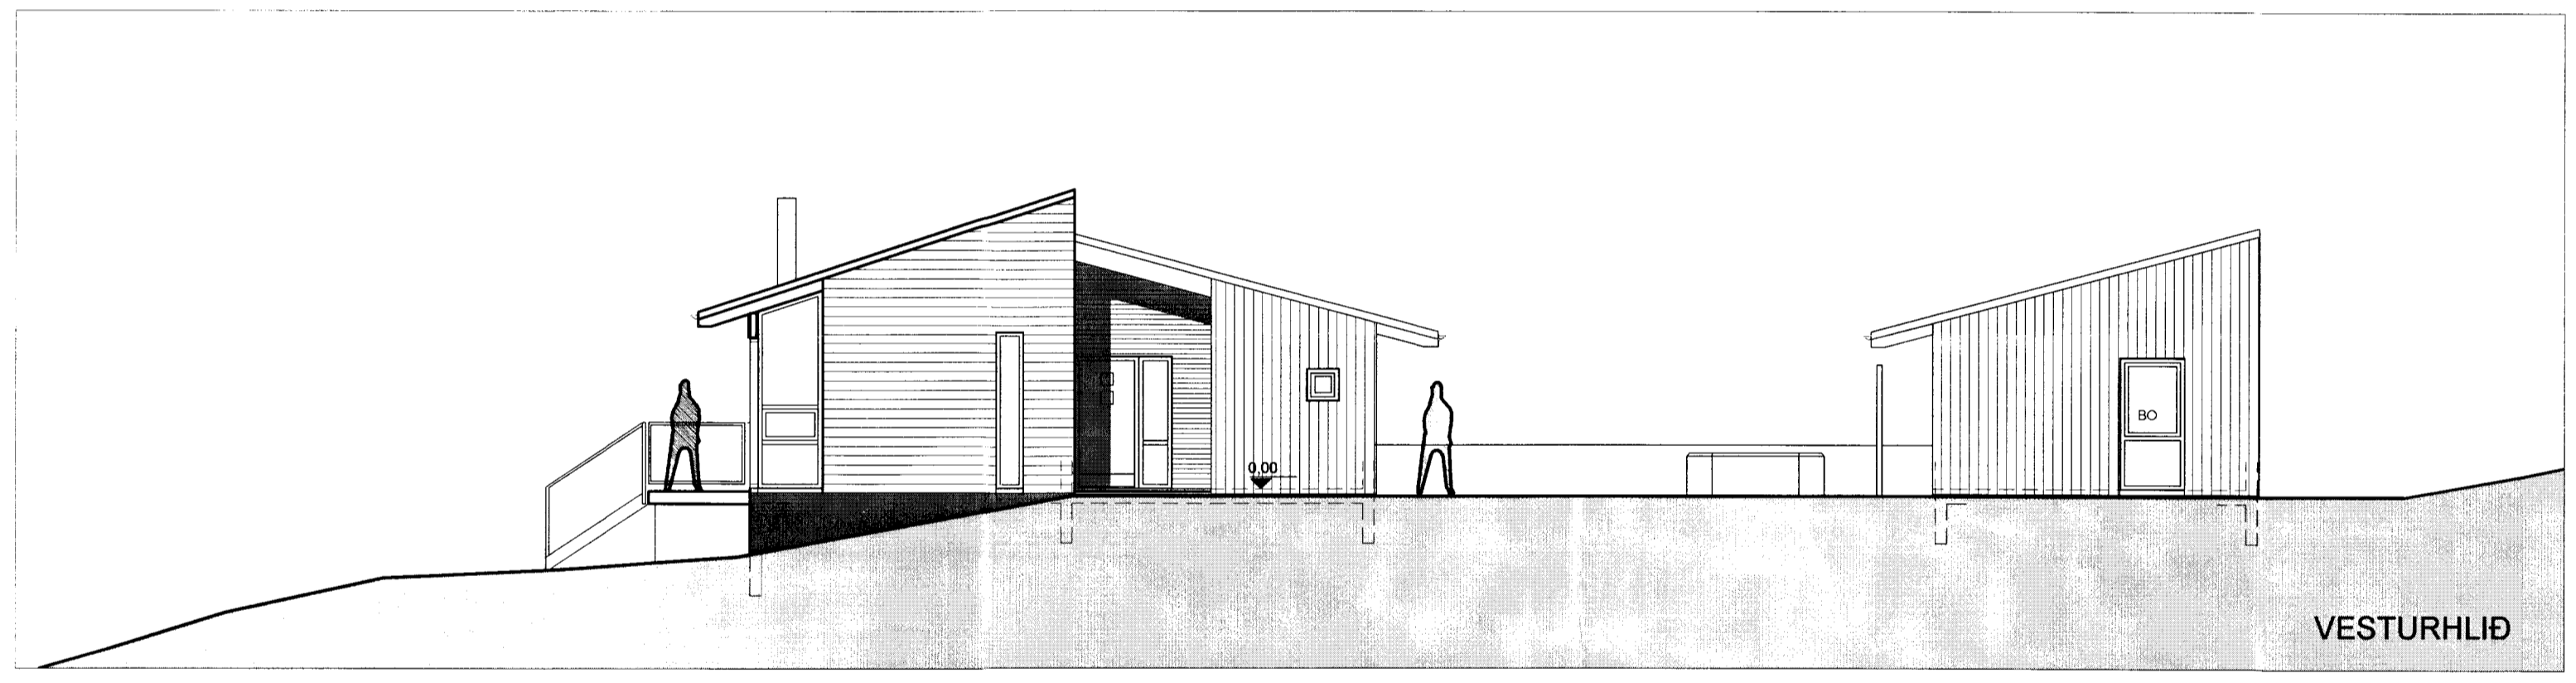


Skjalagrá og byggingarfulltrúi Uppsveita bs.  
 Samþykkt  
 23 OKT 2014  
*Ólafur Björnsson*  
 Byggingarfulltrúi

landnúmer: 203547

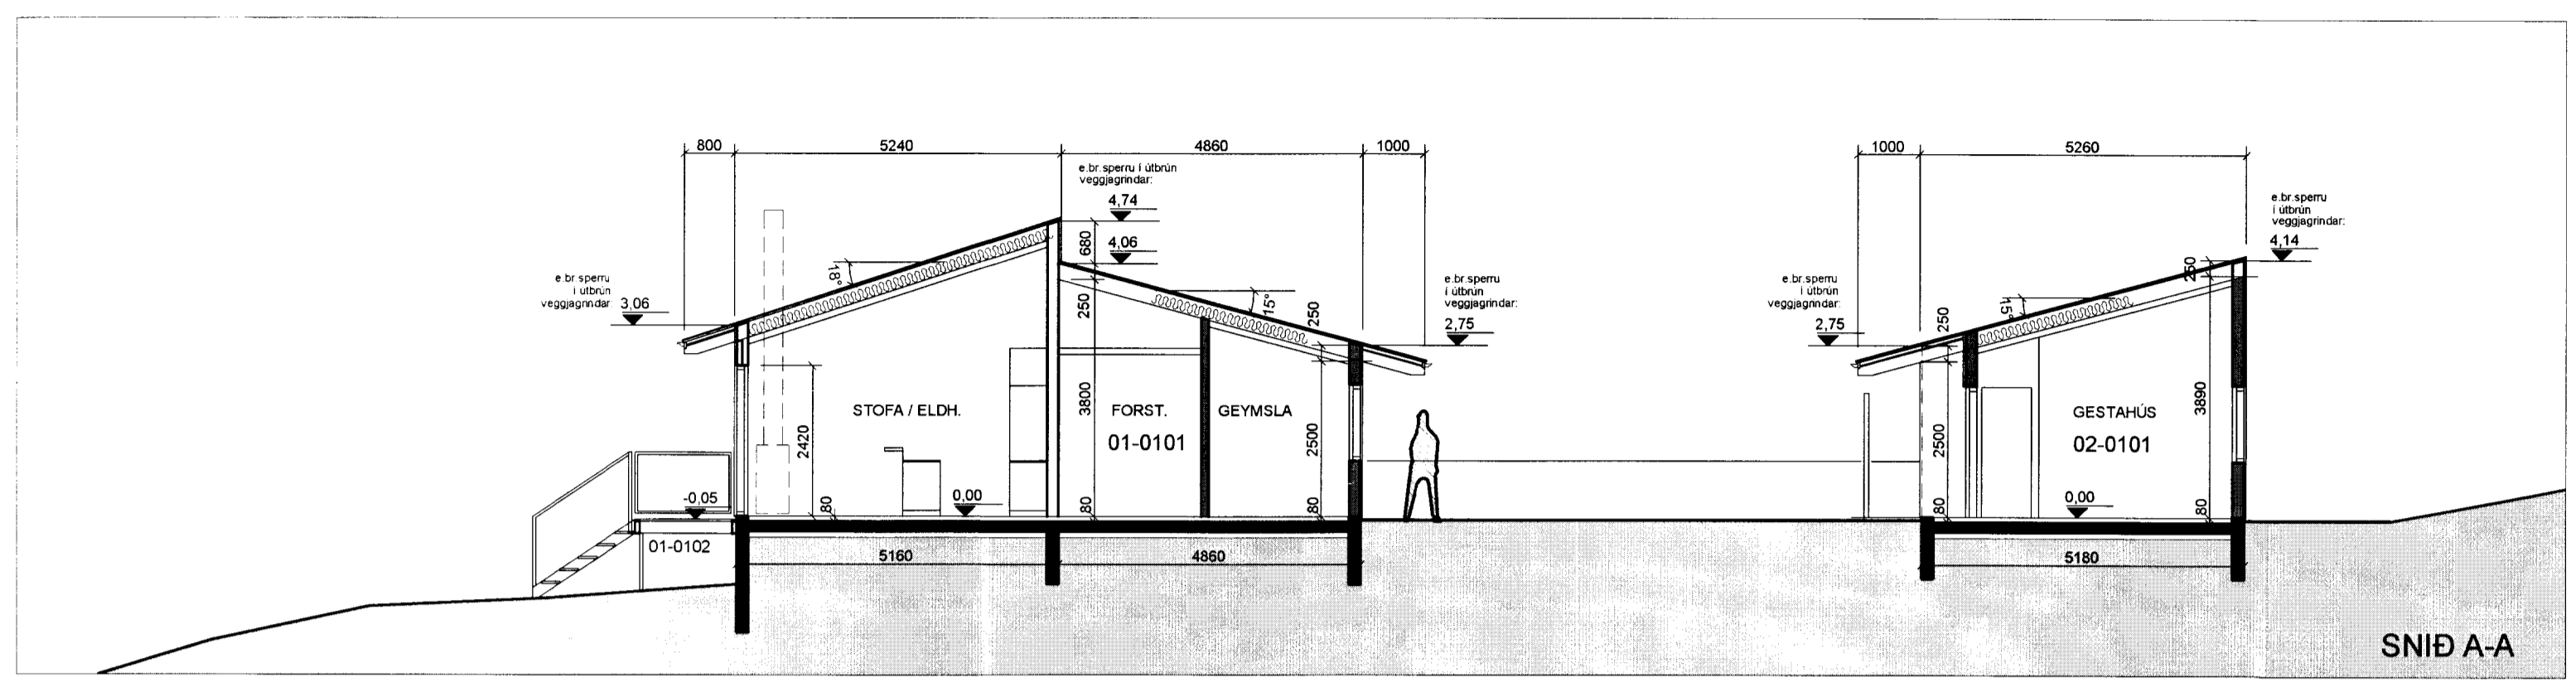

- SKÝRINGAR
- R REYKSKYNJARI
  - S SLÖKKVITÆKI
  - VEGGIR ÚR TIMBRI
  - STEINSTEYPA

BREYTING:	DAGS:
<b>ILLAGIL 10, fristundashús</b>	
NESJAR, ÞINGVALLASVEIT	
VERK:	ADALTEIKNING
TEIKNING:	útlit, snið A-A
EFNI:	1:100
MKV:	15.09.2014
DAGS:	NR: <b>330-03</b>
UNDIRSKRIFT:	240448-2469
 <b>ADAMSSON ehf - arkitektastofa</b> Laugavegi 32b - 101 Reykjavík - sími: 551 1300 netfang: adamsson@simnet.is Reynir Adamsson arkitekt fái / fssa	