




# p8

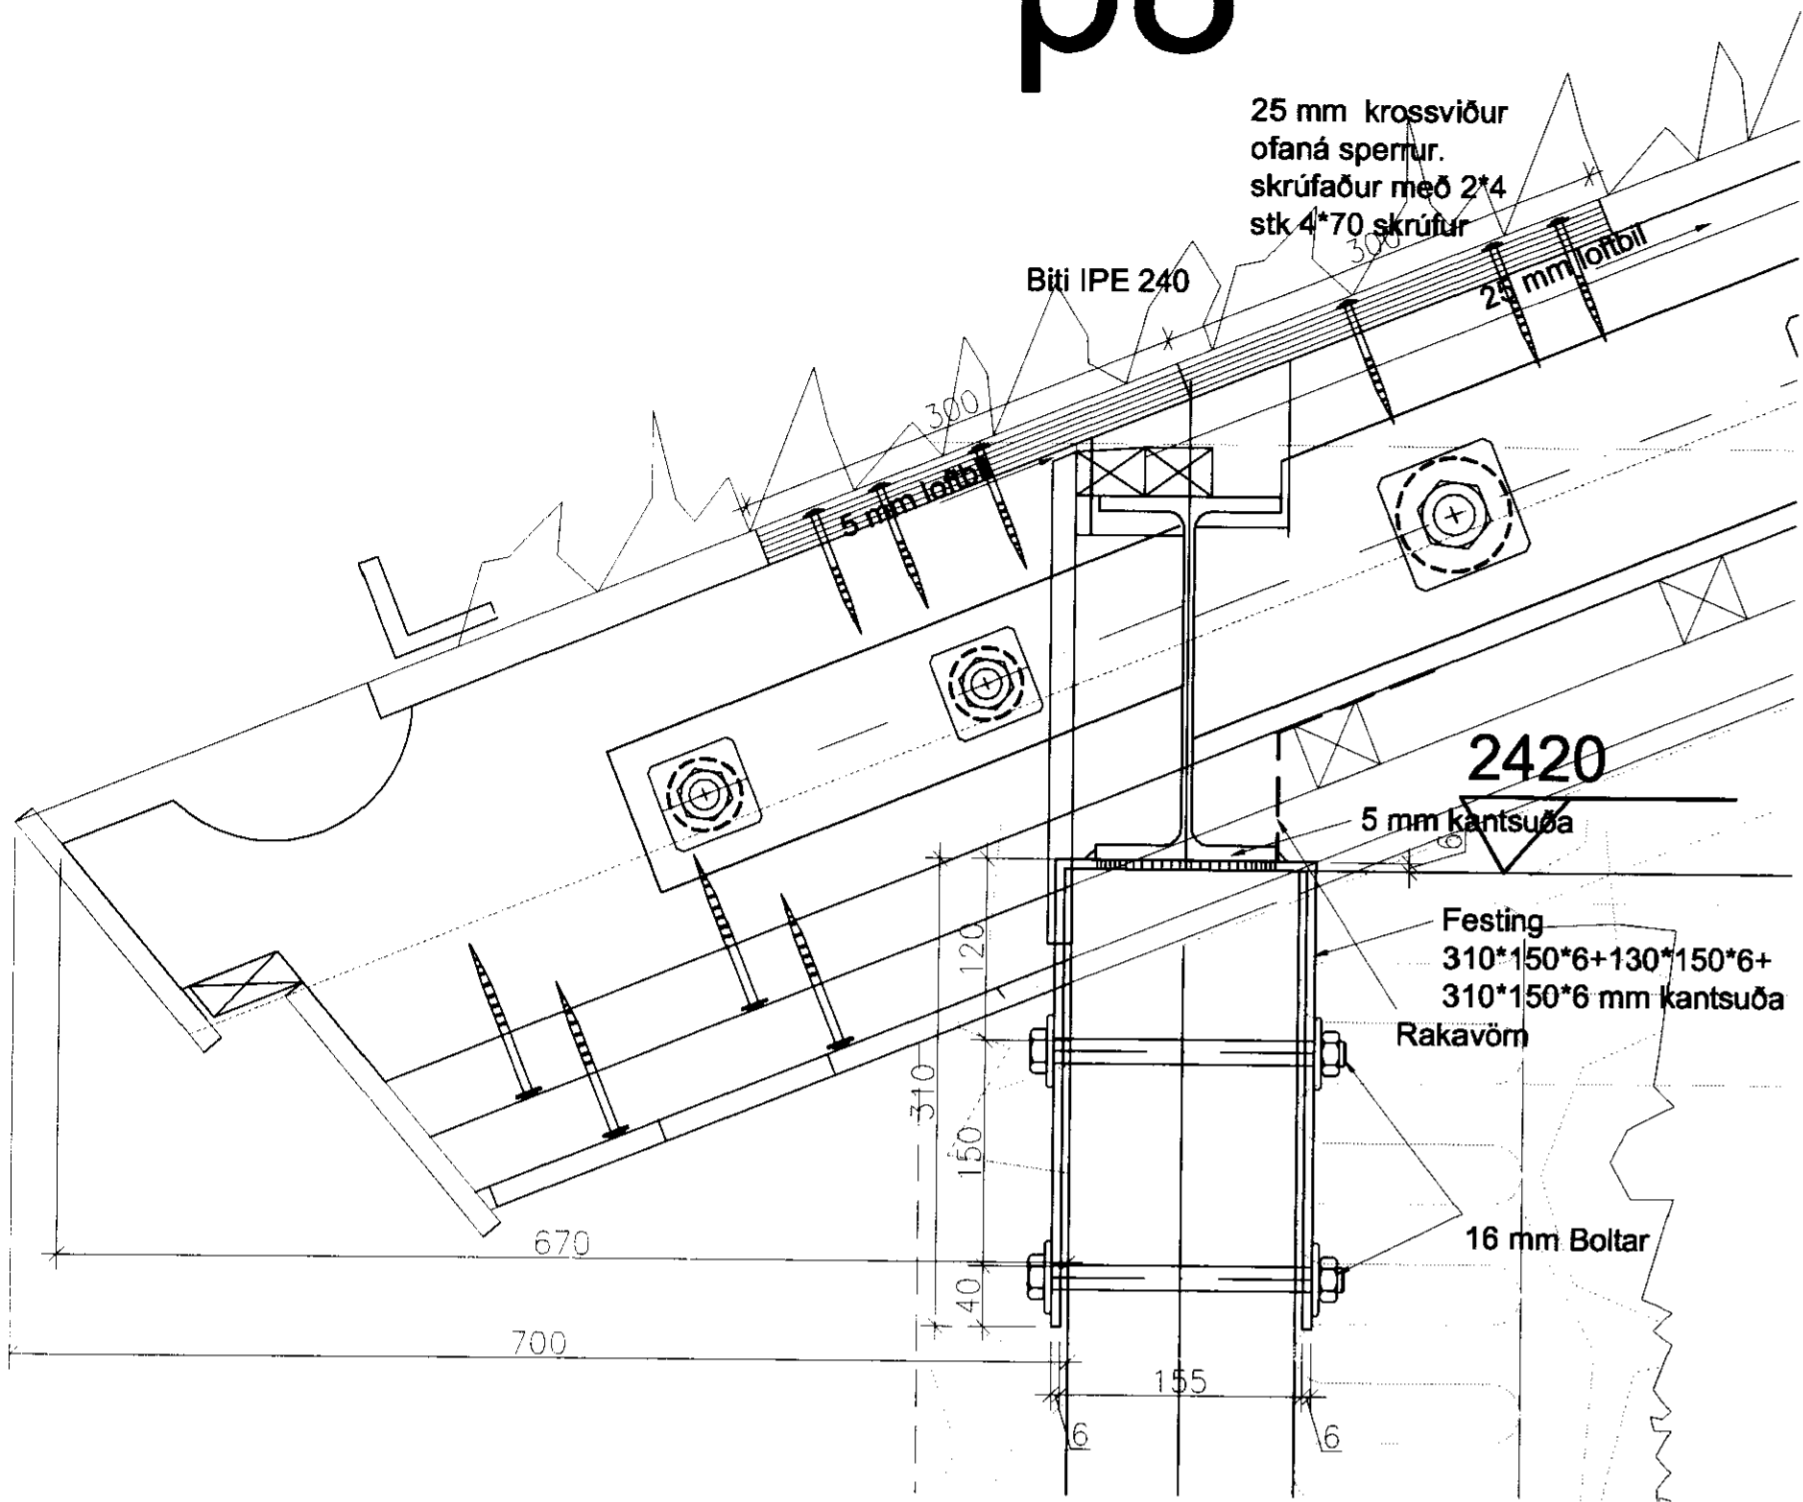

# p9

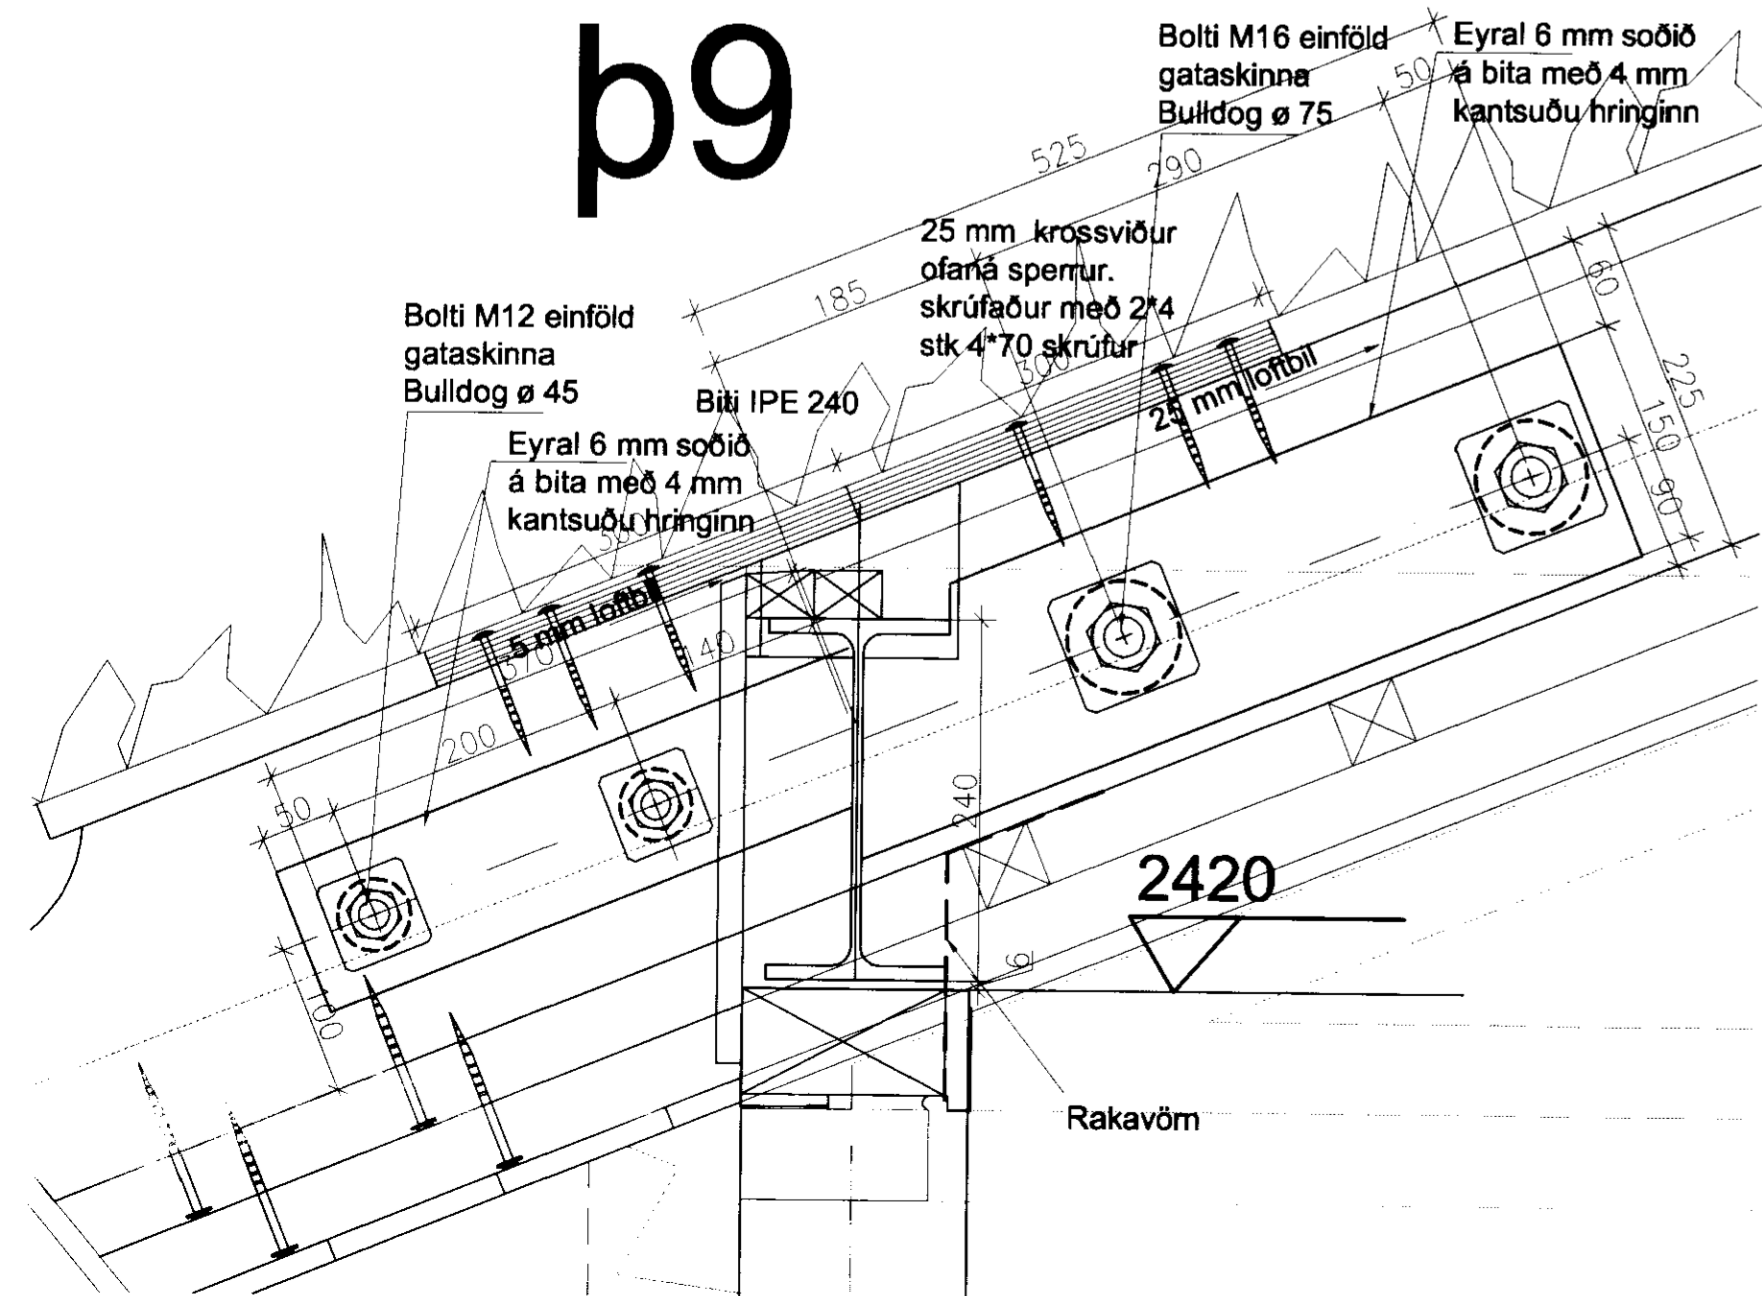

# p11

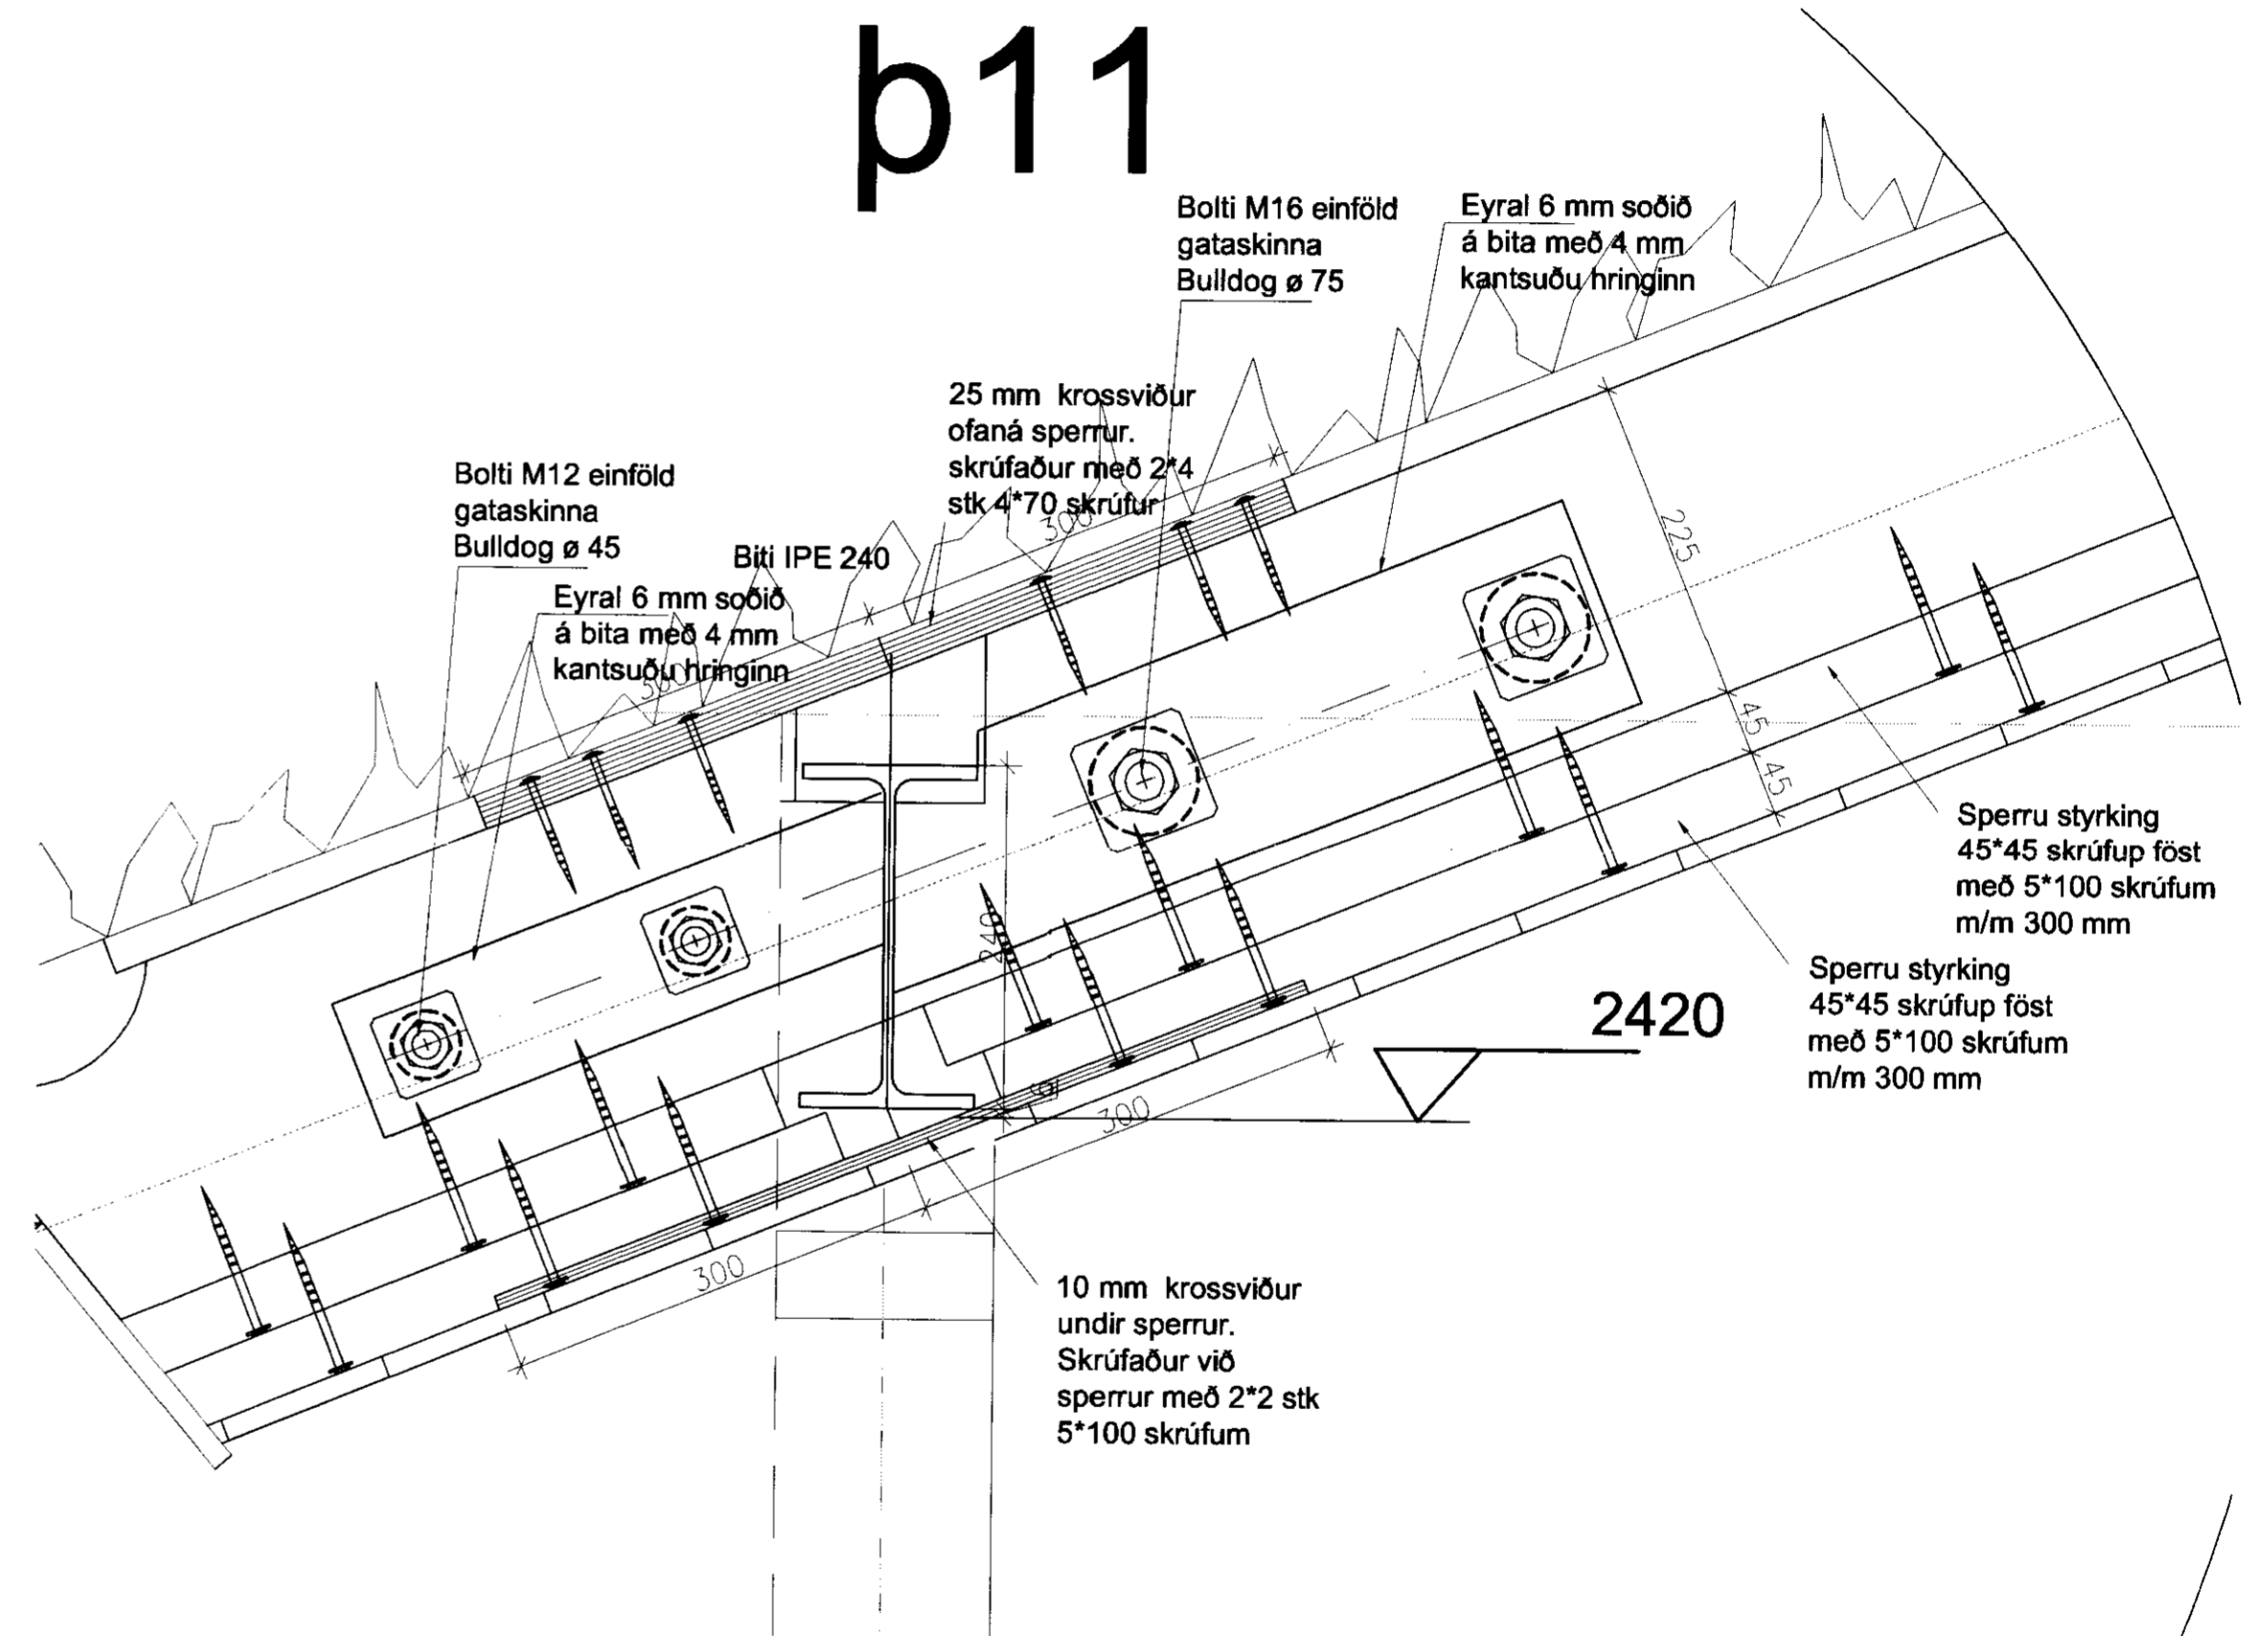

Ágúst Birgisson ehf. verk: Illagil 6

Teiknistofa kt. 631298-3979	Grímsnes og Grafingshreppi
Bæjarlind 14 201 Kópavogi agustb@ishoff.is	efni: Fristundarhús: Burðarvirki, Þak
sími 588.2220 / 894.7997 fax 588.2227	
Ágúst Birgisson tæknifræðingur kt. 160557-4199	mælikv: 1/5 dags: 24.08.2006
Hannað: ÁB	teikning nr. B-13