






LN 211336
STGR. 00026001
LÖÐ 8363 M2

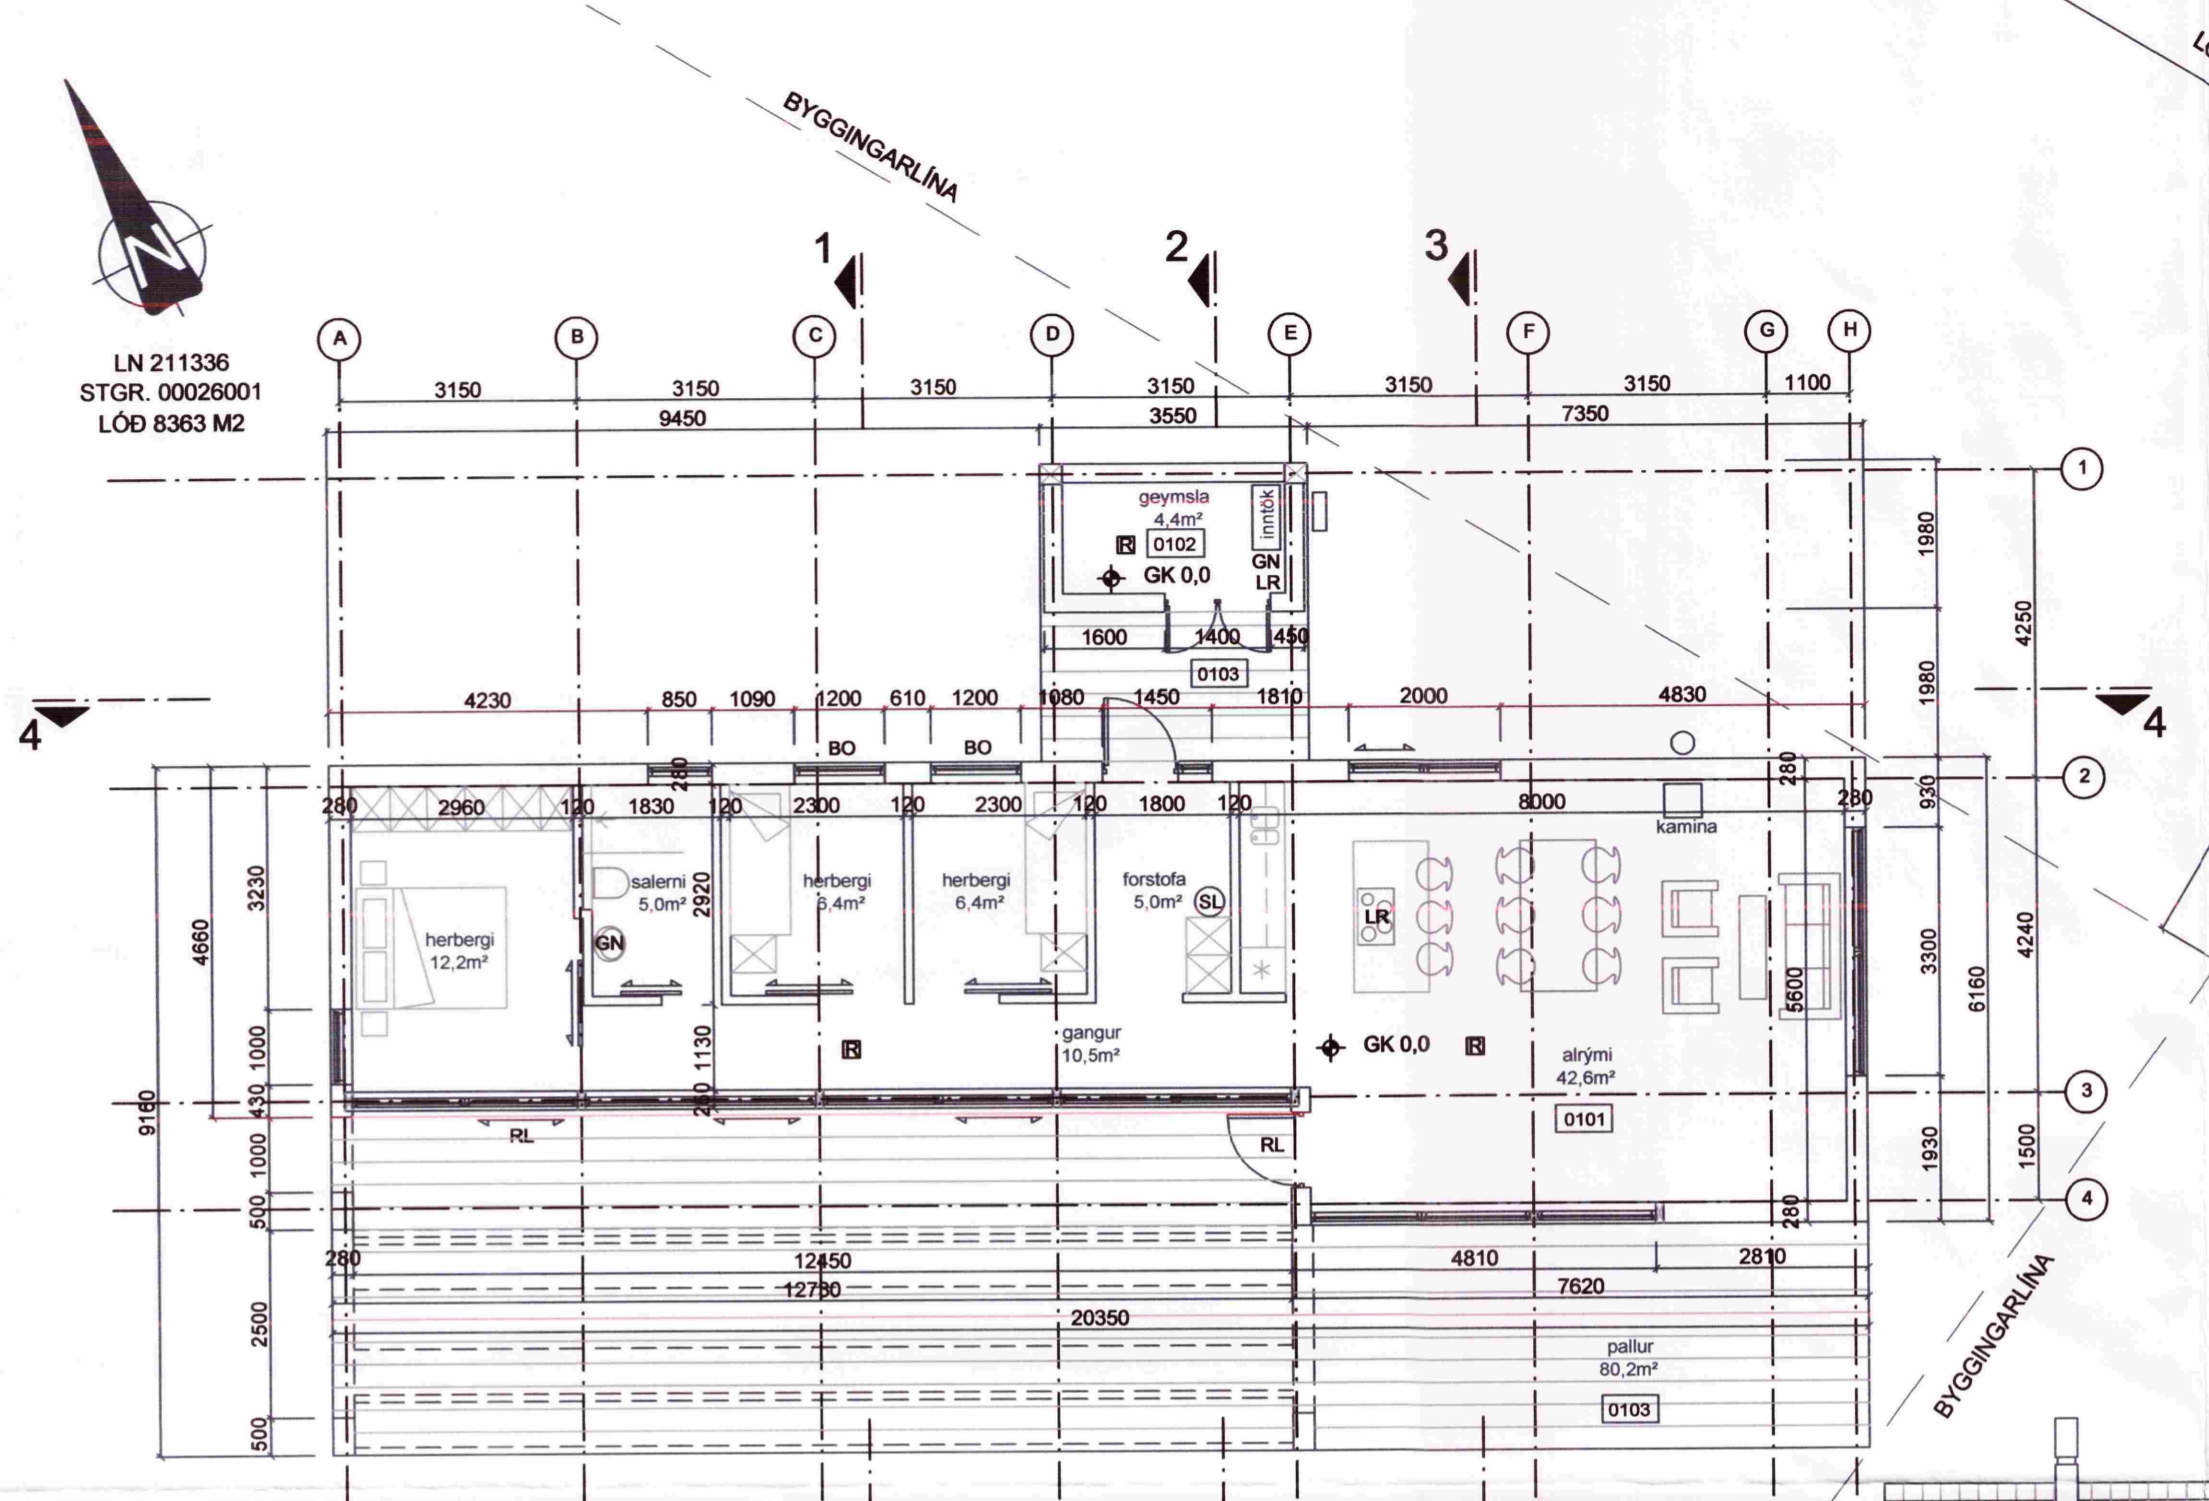


GRUNNMYND 1:100

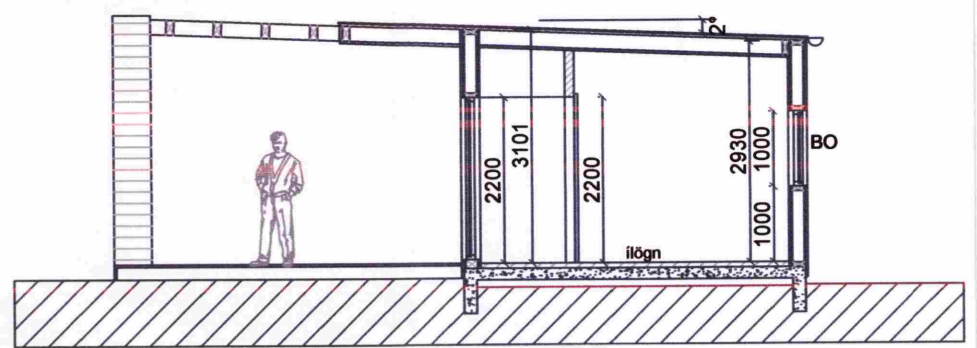


SNEIÐING 1-1 1:100

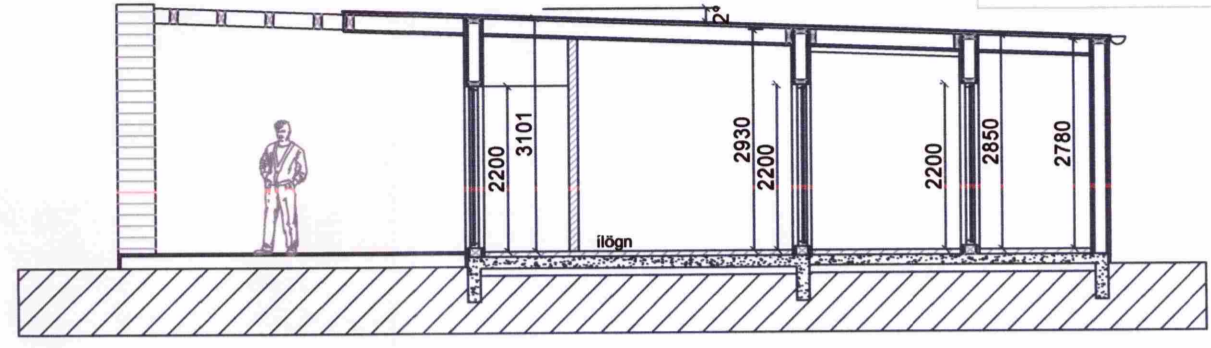


SNEIÐING 2-2 1:100

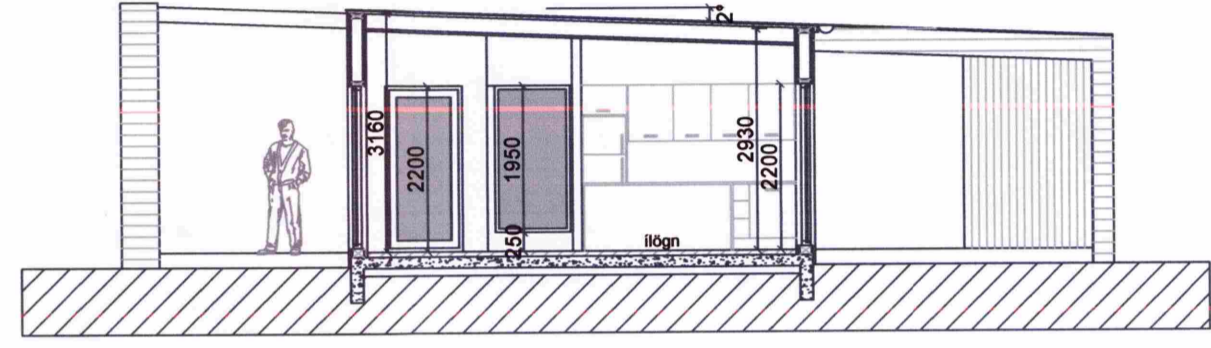


SNEIÐING 3-3 1:100

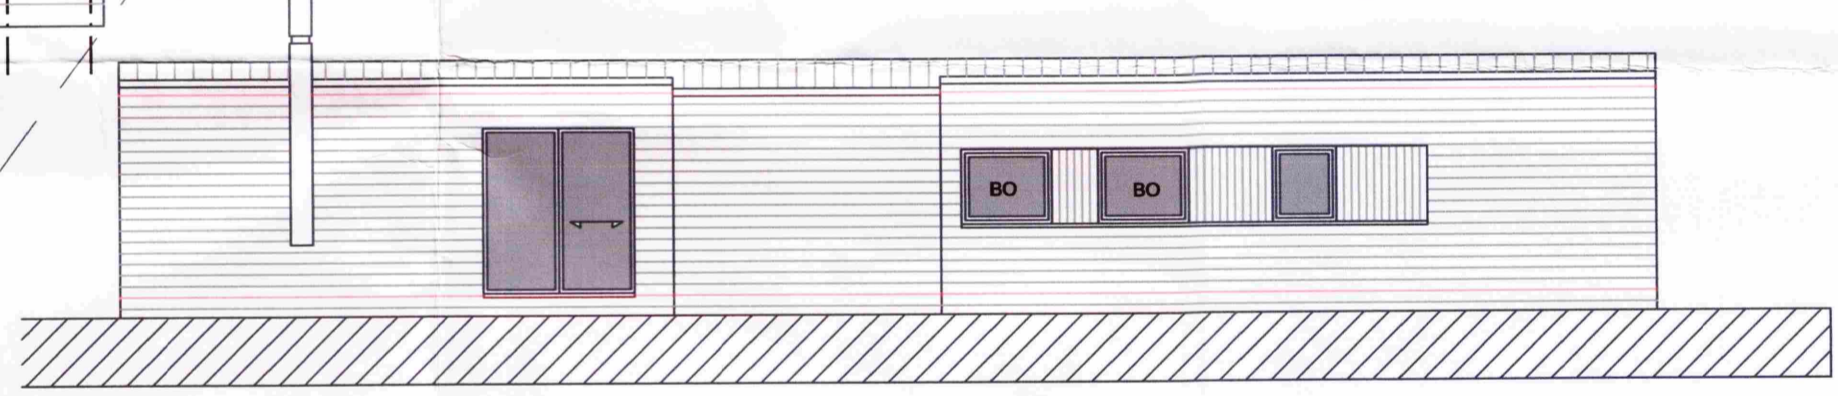


ÚTLIT NORÐ-AUSTUR 1:100

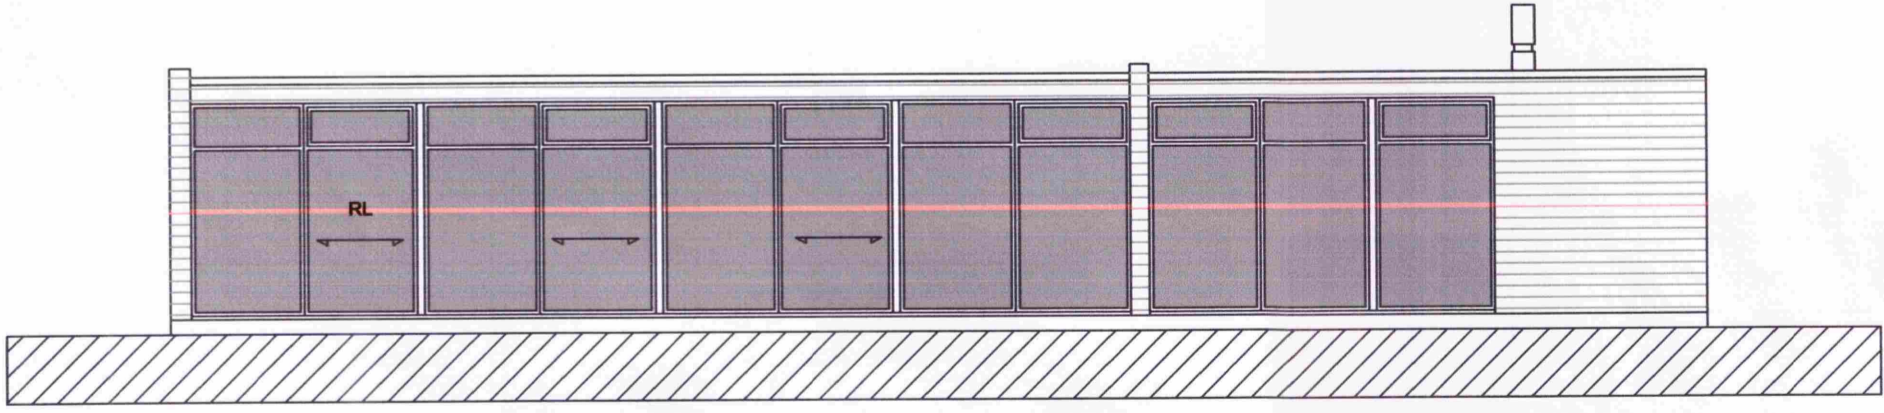


ÚTLIT SUÐ-VESTUR 1:100

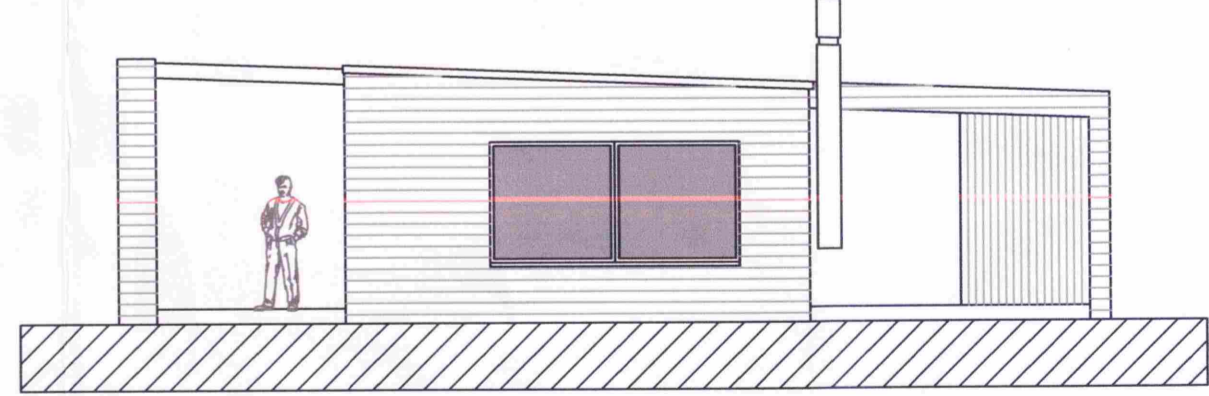

ÚTLIT SUÐ-AUSTUR 1:100

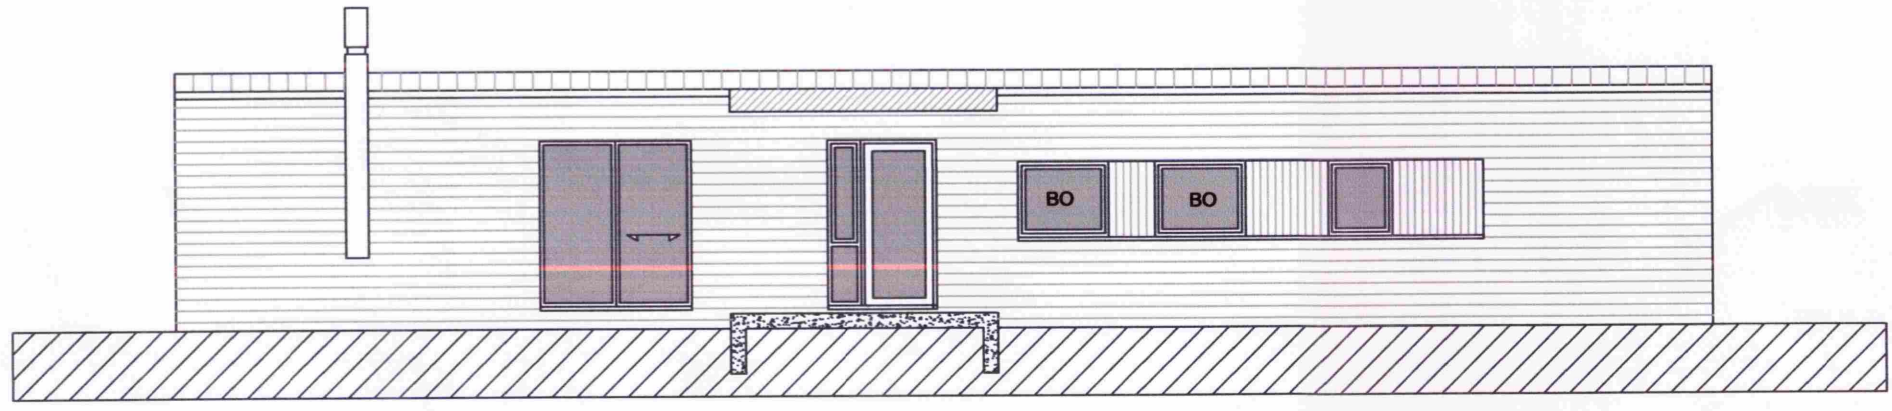

SNEIÐING 4-4 1:100

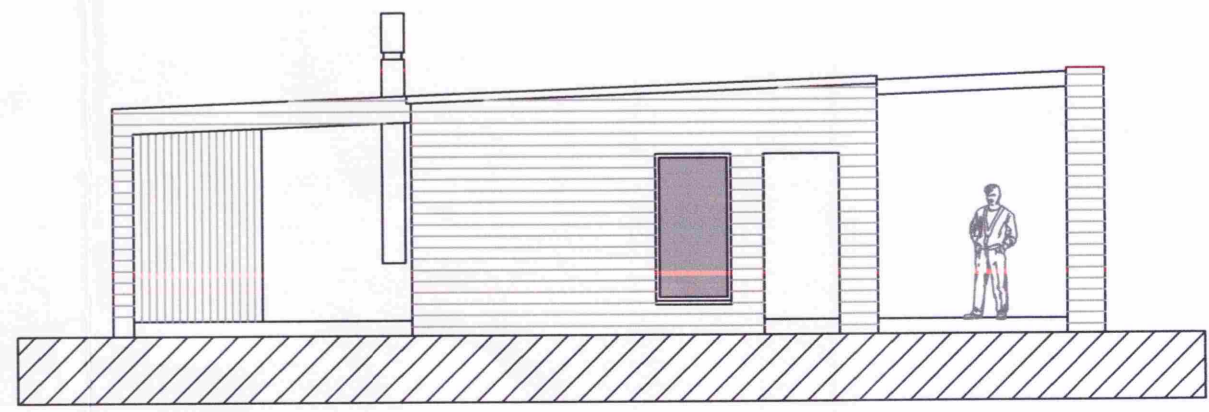

ÚTLITNORÐ-VESTUR 1:100

SAMÞYKKT
28 JULÍ 2010
Agn Gylfason
Byggingafræðingur, Ármessyslu og Flóahv.

BREYTINGAR		
NR.	DAGS.	BREYTING

K.J. HÖNNUN EHF. 091162-3509
TEL: 554-3232
TEL: 899-3234
E-MAIL: kjhonnun@visir.is

HÖNNUN - SKIPULAG - RÁÐGJÖF
KJARTAN RAFNSSON FÍLÍÐSA 270365-3539
JÓN M. HALLDÓRSSON BYGGINGAFR. 091162-3509

SAMÞYKKT *Jón M. Halldórsson*
VERK KLETTÁS 6
BÚRFELL II, GRÍMSNESI

TEIKNING
GRUNNMYND, ÚTLIT
OG SNEIÐINGAR

KVARDI
1:100

DAGS. 14.07.2010
TEIKNAD AF KR, JM

TEIKNING NR.