


SAMÞYKKT

3.1 MARS 2010


Ólafur K. Karsson
Byggingafurðir, uppsetningu og Flóahúsi




SJB-AUSTUR

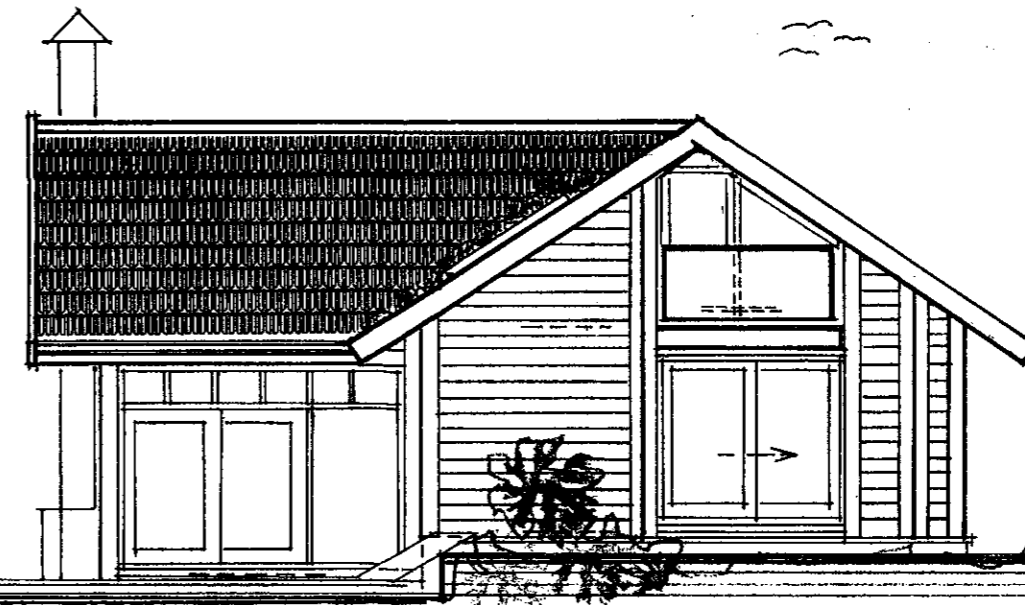

SUB-VESTUR

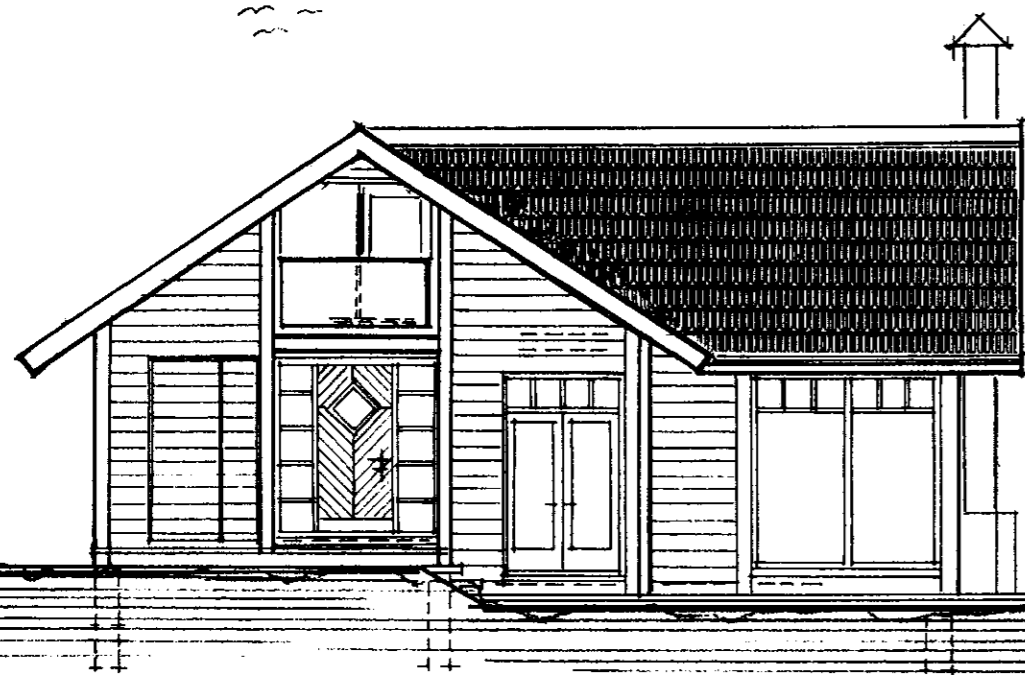

NORB-AUSTUR

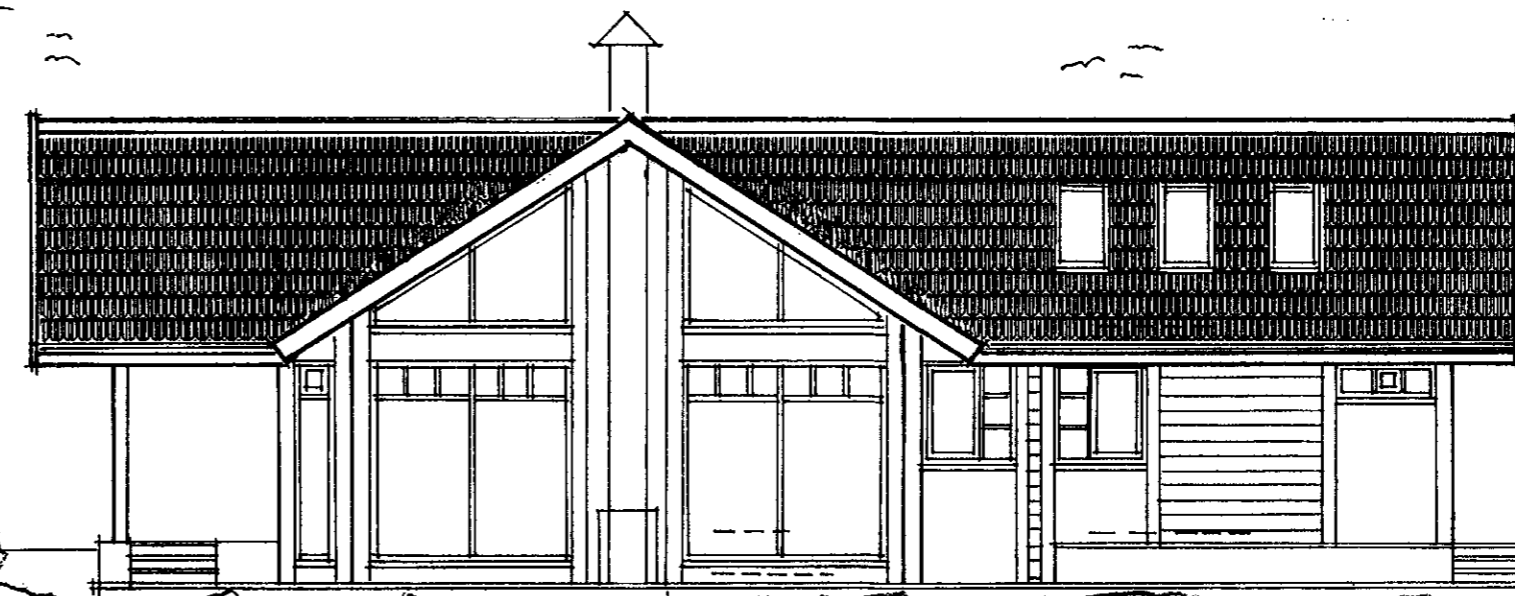

NORB-VESTUR

Verkefni: KÍÐJABERG 16, GRÍMSNESI	Teikn.	Teikni. nr.
ÚTLIT 1 : 100	Dags. ÁGÚST '07	103/3
	e-mail: robert@arkoteiknistofa.is	

ARKO TEIKNISTOFA Langholtið 109 · 104 Rvk. · Sími: 588-2500 · GSM: 894-6565 · Fax: 588-2501
Jón Róbert Karsson · KT: 020141-3449 *23/2 110 frá Róbert Karsson*

Br. JAN: - FEB. 2010