
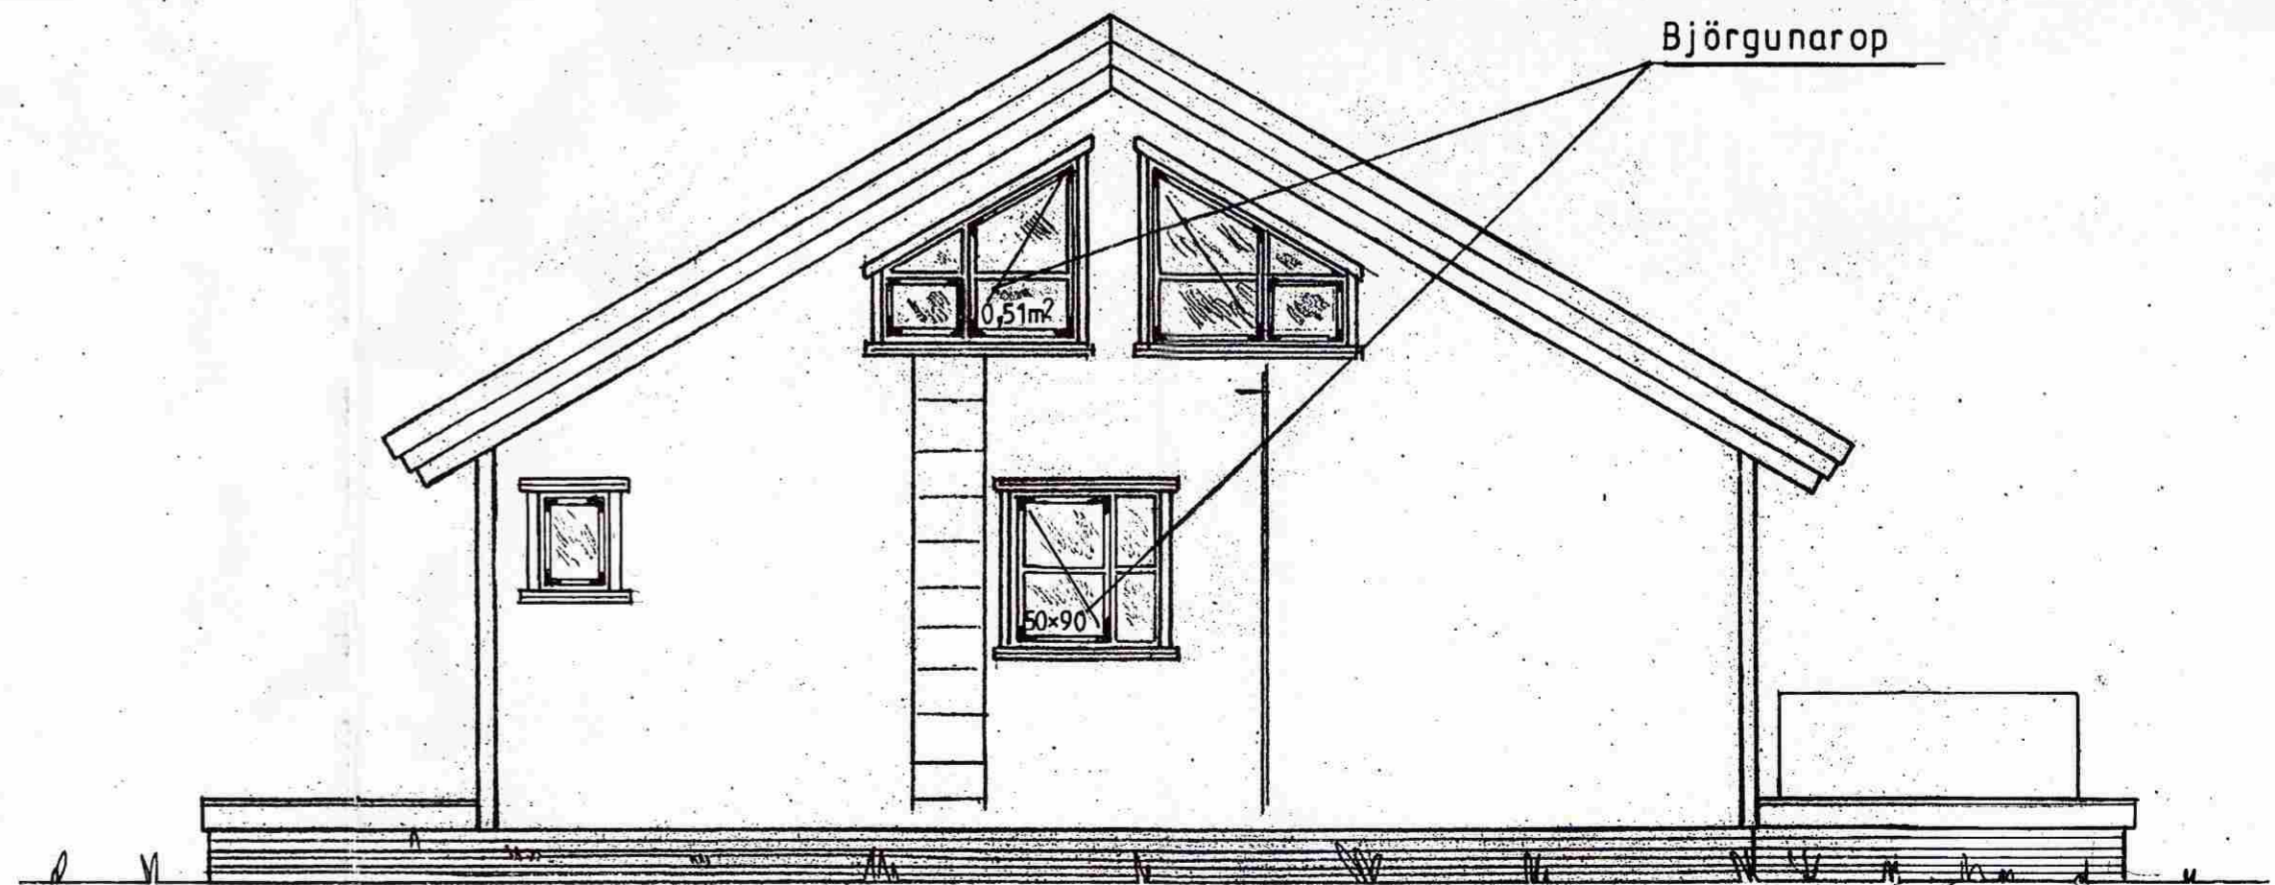


Samþykkt  
 8.6 JUNI 2006  
*Jóhannes Arnarson*  
 Byggingarfulltrúi uppsveita Árnessýslu

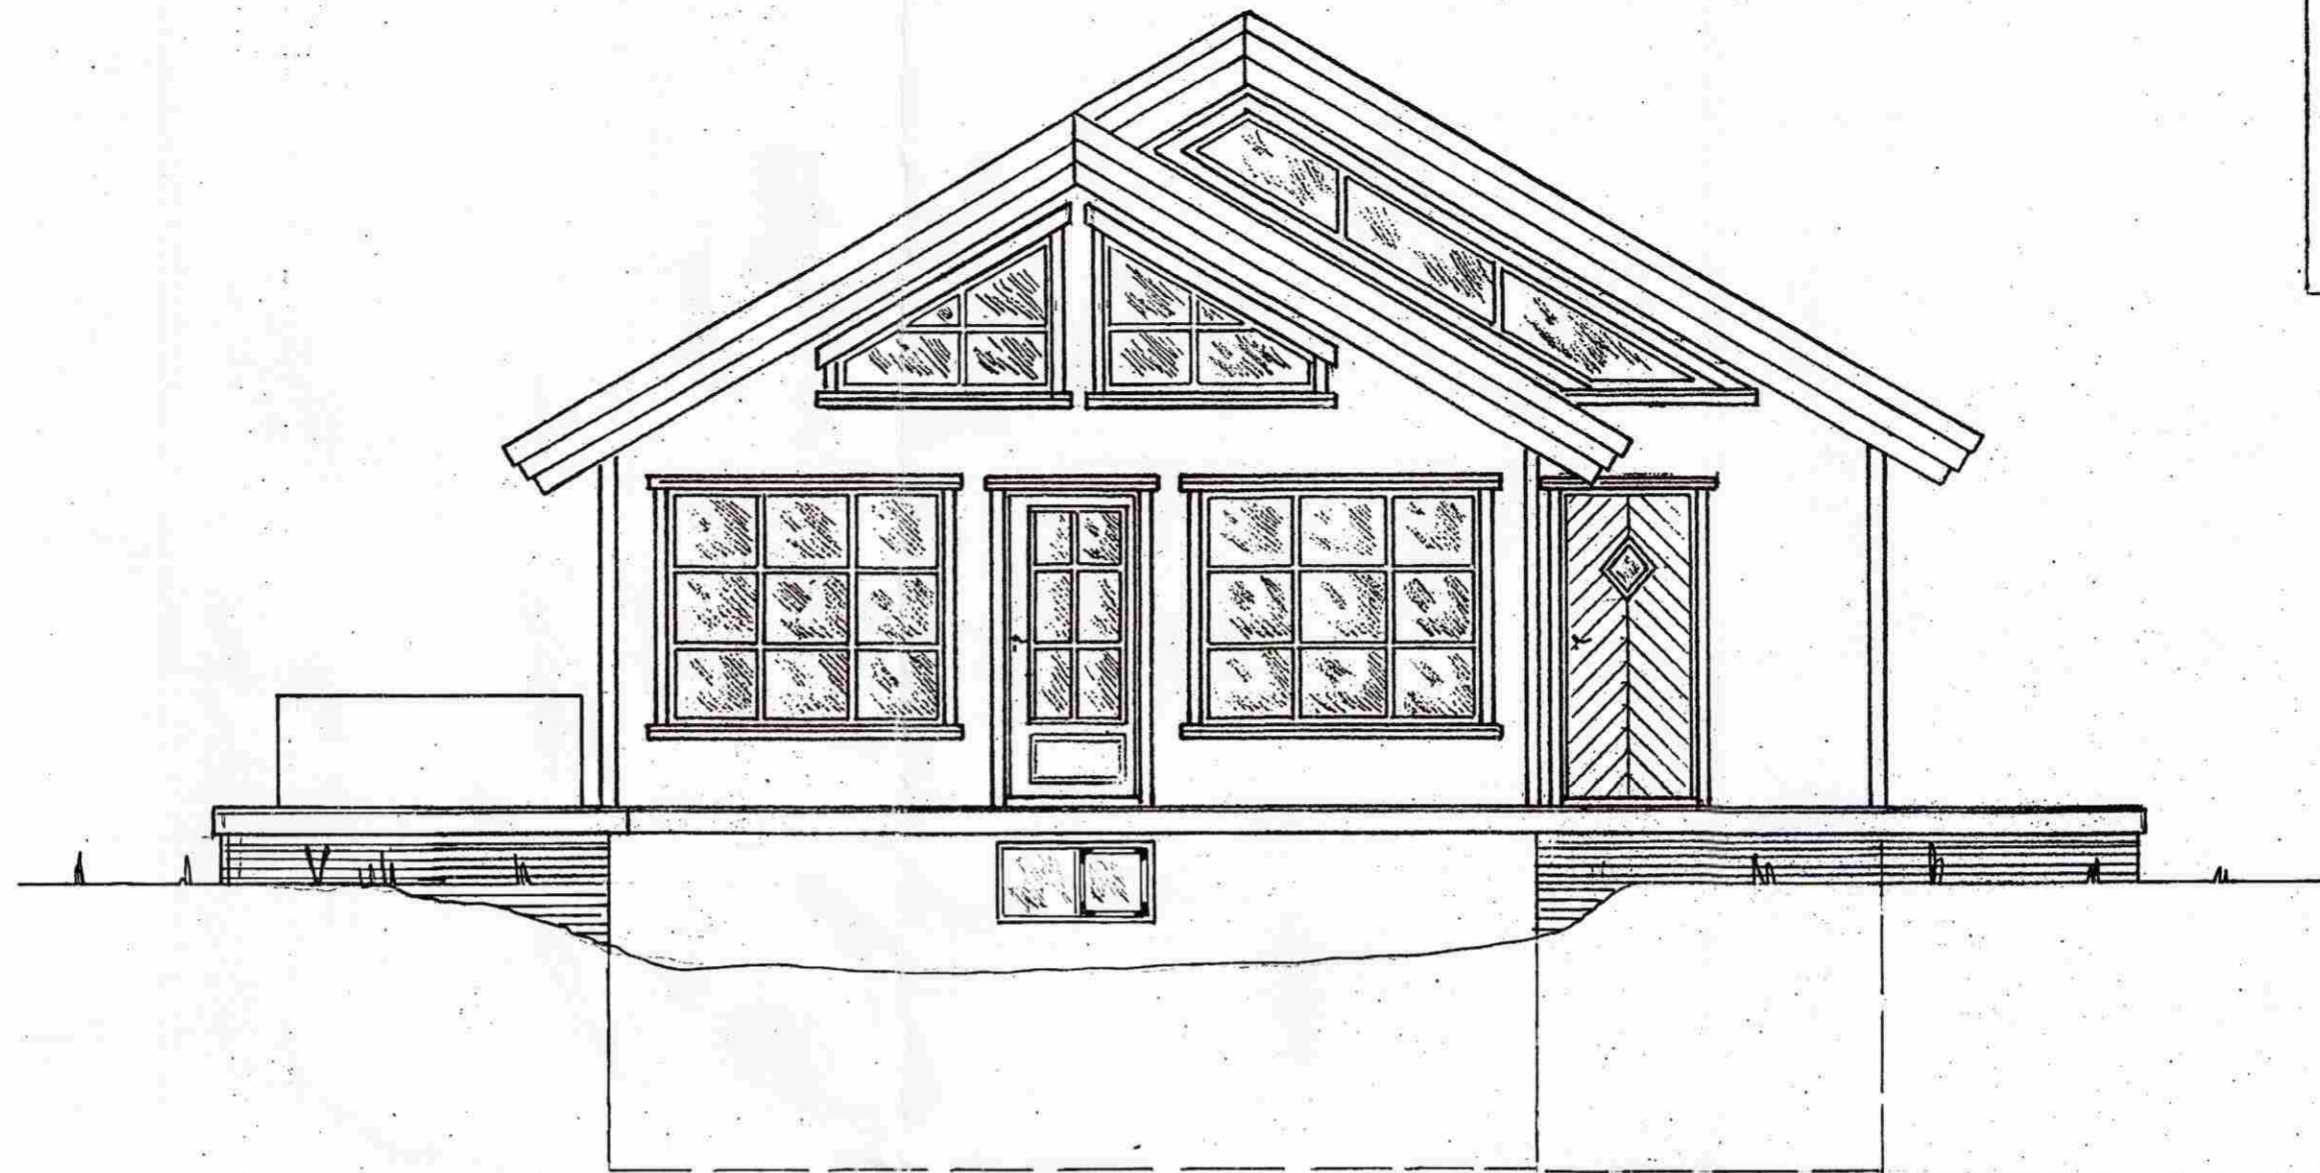

Ath.: Breyting teikn. kjallari undir öllu húsinu 17. maí 2006 *J.M.*

Mkv.: 1:50  
 Dags: apríl '05  
 Nr. 196-1

Sumarhús í landi Kidjábbergs Grímsness og Grafningshr./Arns.  
 Lóð nr. 26 1,0 ha  
 Eigandi: Steindór S. Guðmundsson kt 240772-3539 o.fl.  
 Útlit 78,15 m<sup>2</sup>

TEIKNIVANGUR

*Erna Magnúsdóttir*

270733-2559  
 201032-4829